
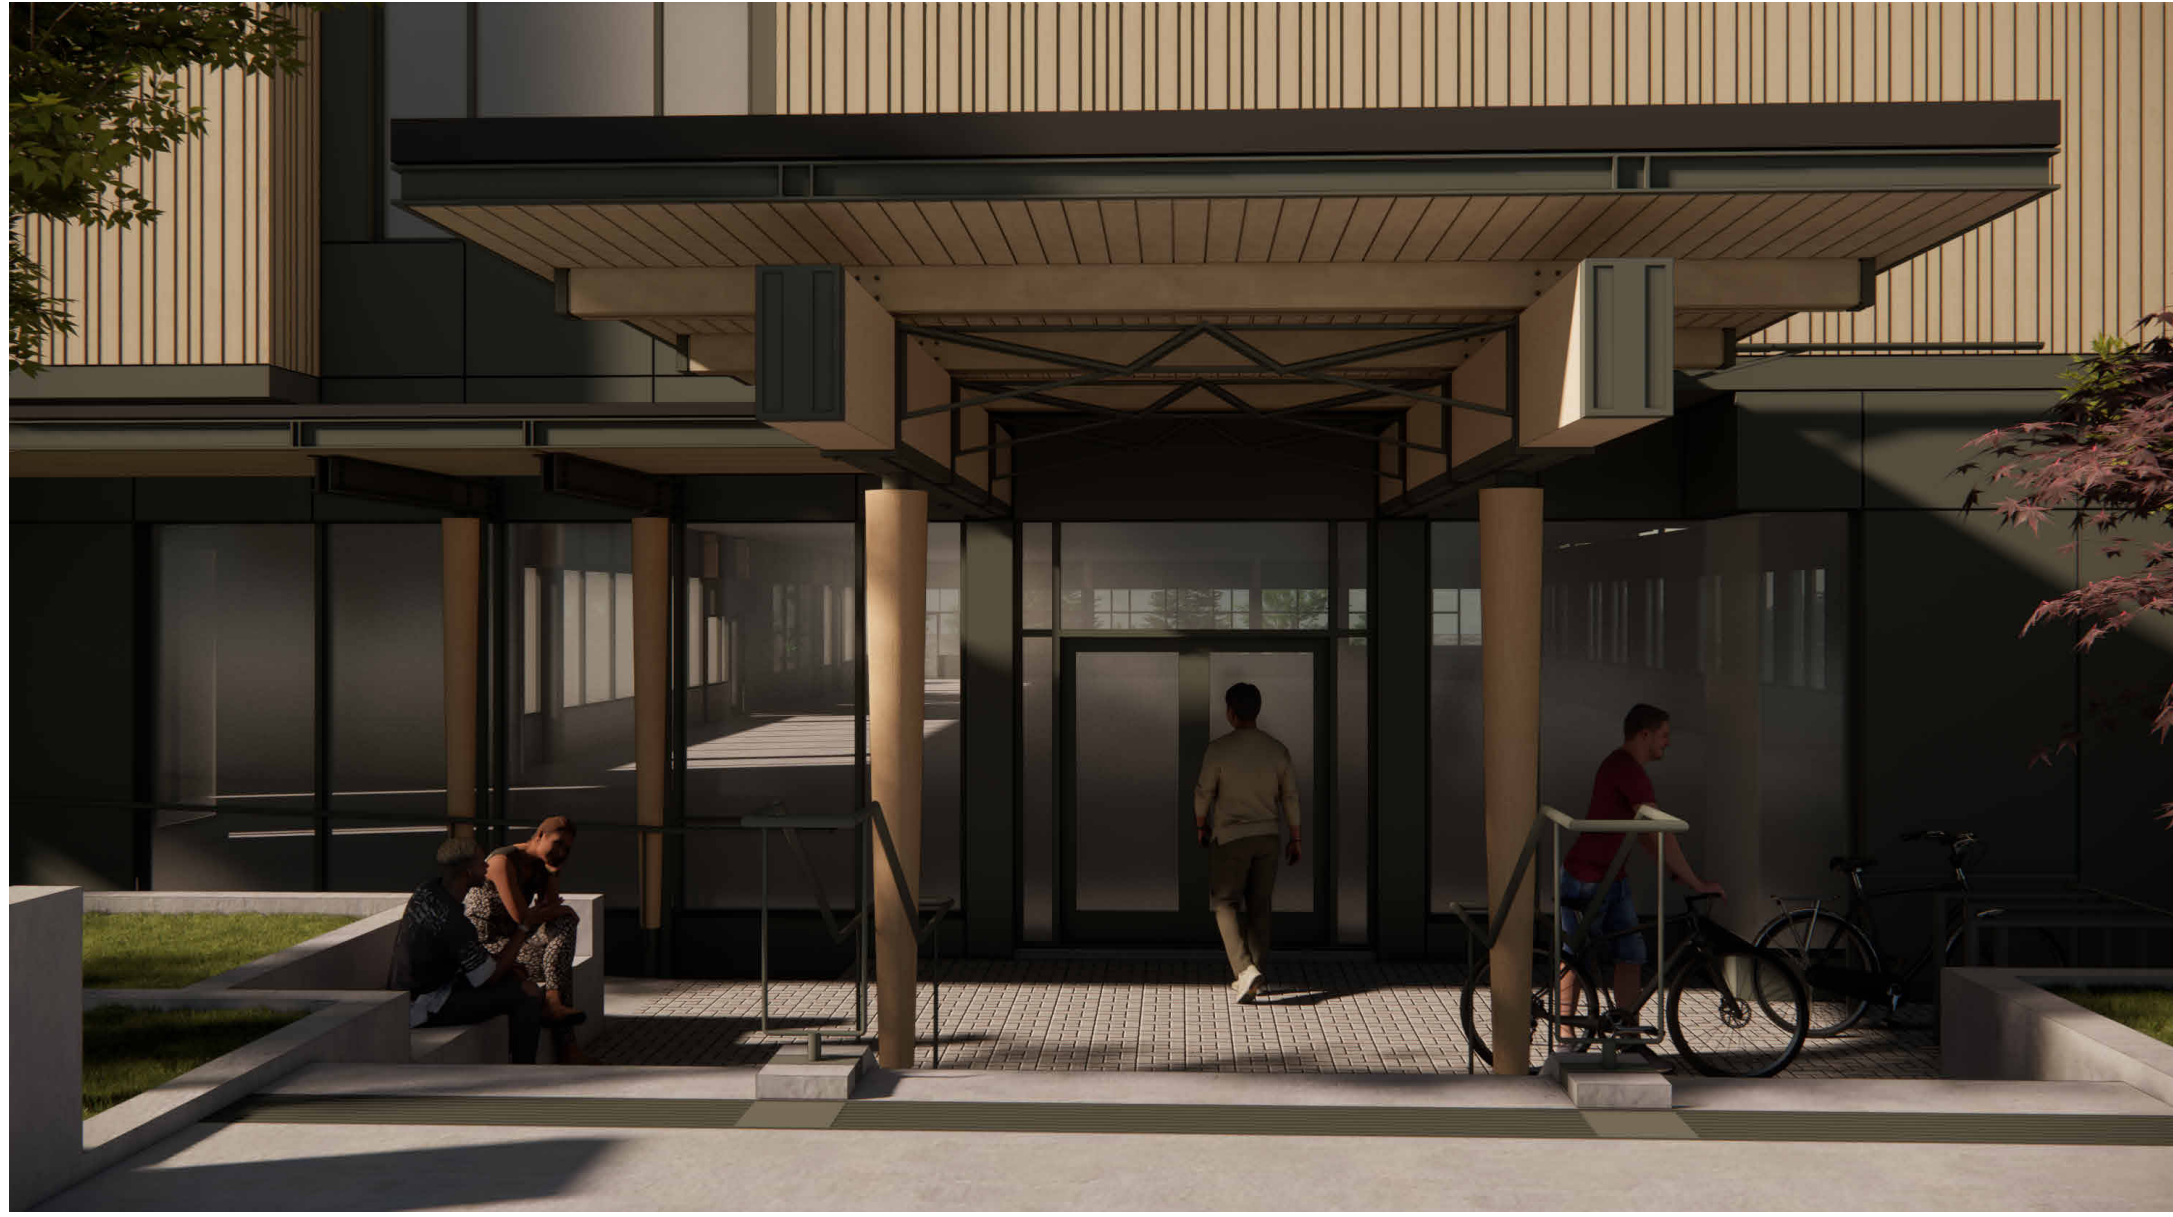


LOW
HAMMOND
ROWE
ARCHITECTS

300 - 1590 CEDAR HILL CROSS ROAD VICTORIA BC V8P 2P5
250.472.8013 LHR.A.CA

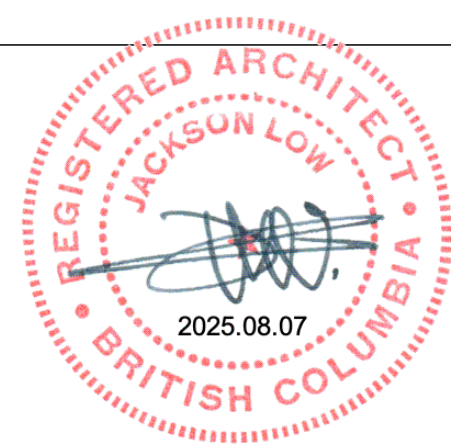

RECEIVED
DP1397
2025-AUG-14
Current Planning

This document has been digitally certified with digital certificate and encryption technology authorized by the Architectural Institute of BC. The authoritative original has been transmitted to you in digital form. Any printed version can be relied upon as a true copy of the original when supplied by the architect, bearing images of the professional seal and digital certificate, or when printed from the digitally-certified electronic file provided by the architect. This document may not be forwarded to others, transmitted, or reproduced in any way without the express written permission of the copyright owner Low Hammond Rowe Architects Inc.

Date
01 2025-08-07

Issued For
DEVELOPMENT PERMIT

PERSPECTIVE VIEWS

D16

project number
24.11