

No.	Date	Issue Notes
01	2025 05 19	DP Application

No.	Date	Revision Notes
-	-	-

5039 Bullrush Place
Development Permit

5039 Bullrush Place, Nanaimo, B.C. V9T 6K9
LOT 51, DISTRICT LOT 19, WELLINGTON DISTRICT, PLAN VIP64407
PID: 023-625-732

Project


RECEIVED
DP1399
2025-SEP-12
Current Planning

Sheet Title:
Elevations
Existing Photos
-


Drawn: RH	Checked: RH
Job No.: 2502	Sheet No.: A6.1
Scale: As Noted	
Date: Sep 4, 2025	
CAD File: 5039 Bullrush 18.vwx	



Front

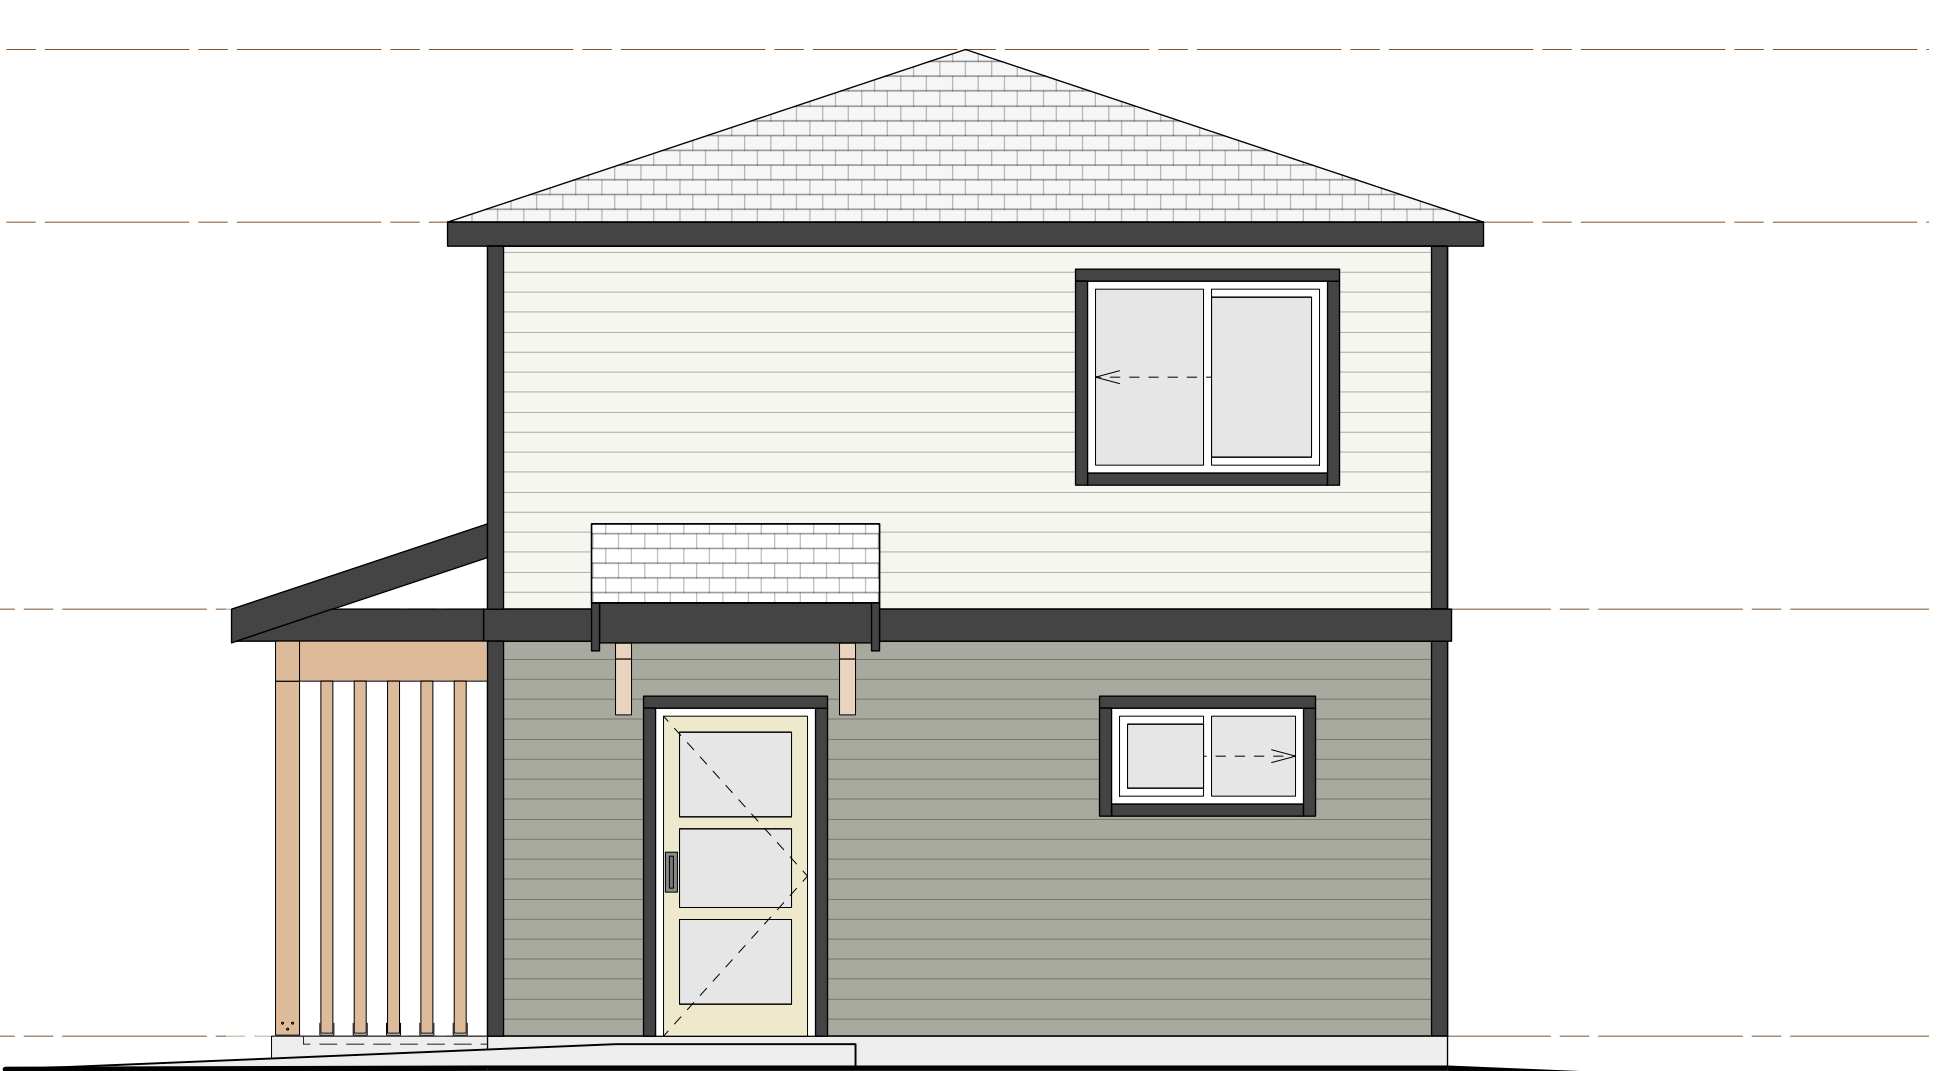

Right

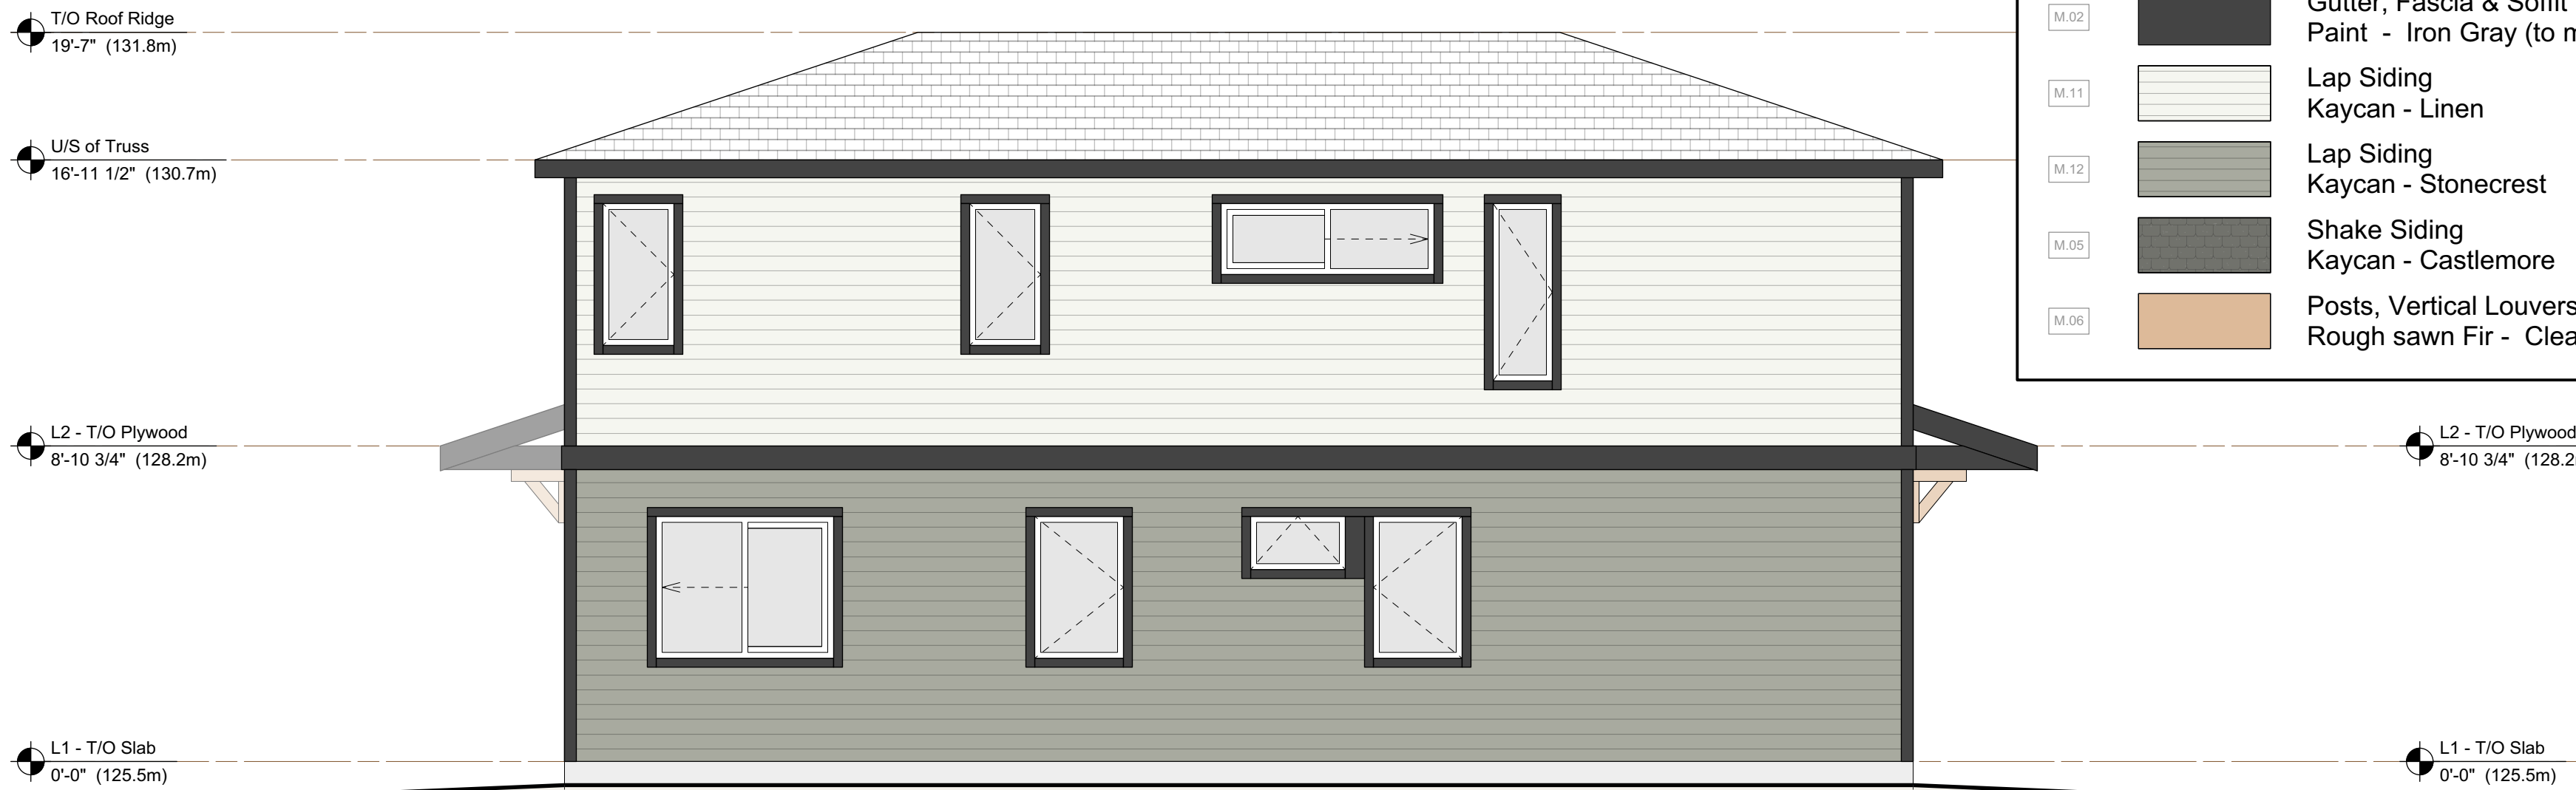

Rear



Left

Tag	Material	Description
M.01		Hardie Board (rustic) & Hardie Panel (smooth) Colour - Iron Gray
M.02		Gutter, Fascia & Soffit Paint - Iron Gray (to match hardie)
M.11		Lap Siding Kaycan - Linen
M.12		Lap Siding Kaycan - Stonecrest
M.05		Shake Siding Kaycan - Castlemore
M.06		Posts, Vertical Louvers & Knee Braces Rough sawn Fir - Clear stained



Existing Front



Existing Rear Right