
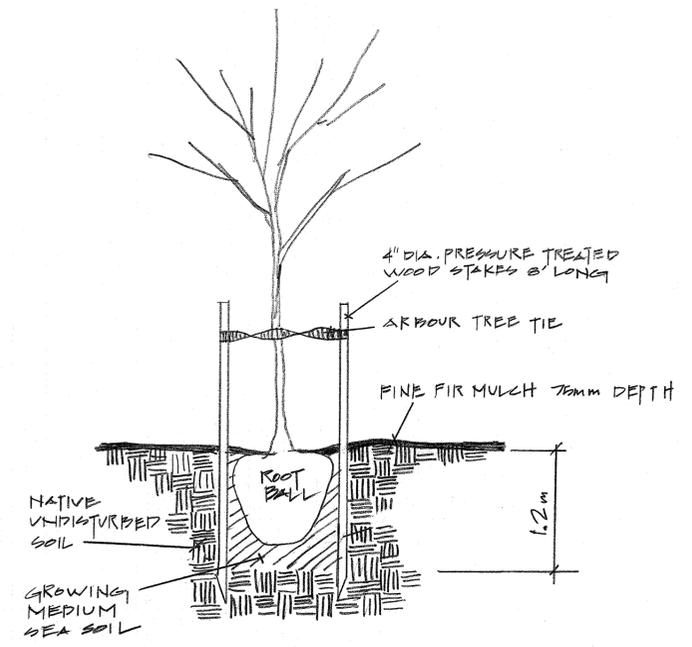


**REQUIRED DUKE POINT
LANDSCAPE SCHEME**

 2.5m HT. CONIFEROUS TREES - 5m φ
- PINUS CONTORTATA

 6cm CALIPER DECIDUOUS TREES - 5m φ
- ACER RUBRUM

DUKE POINT HIGHWAY

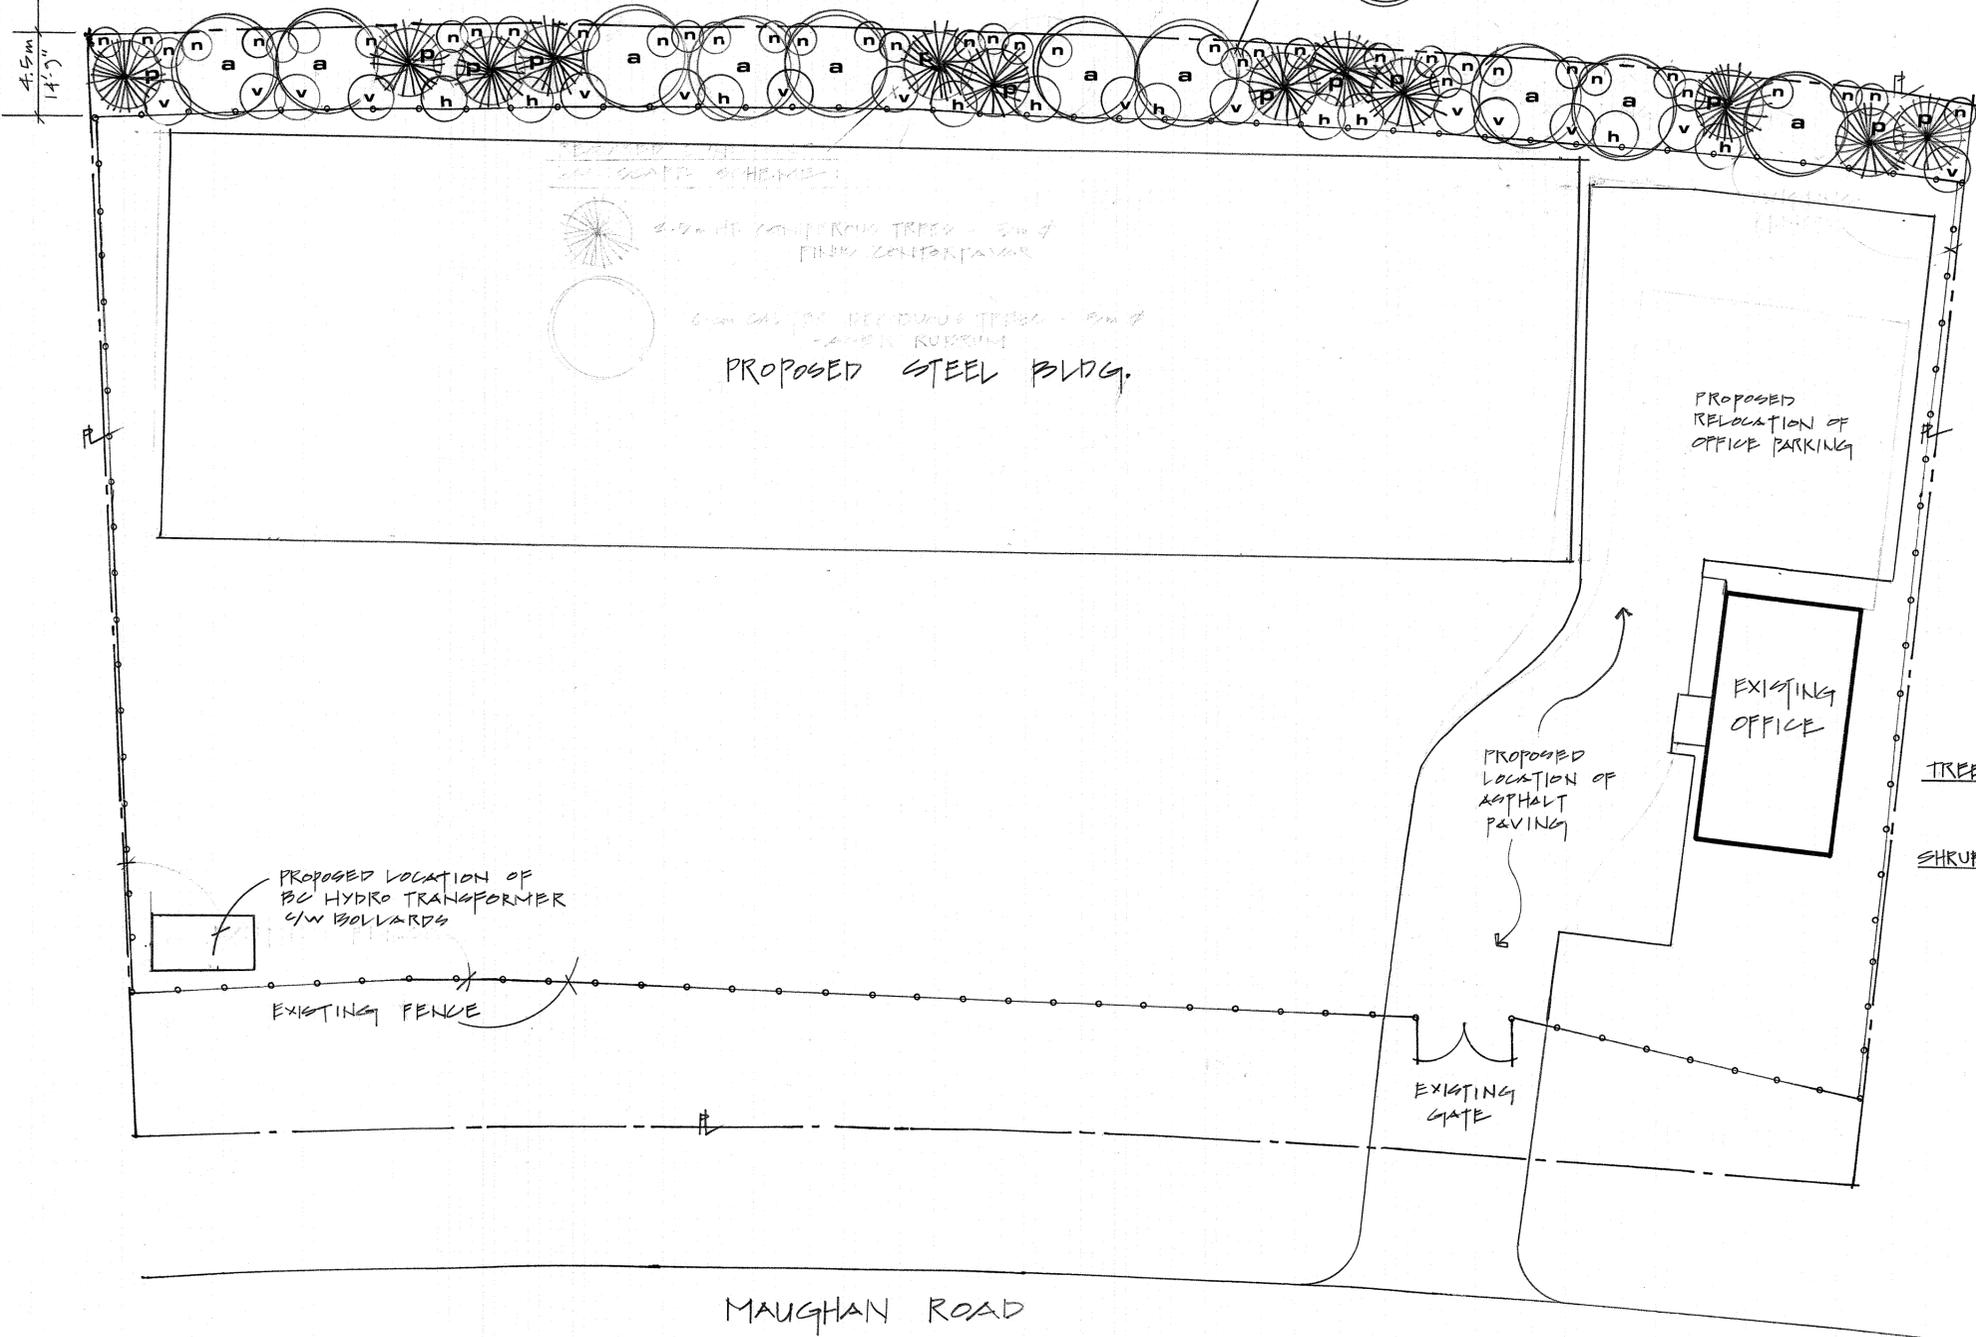

TREE PLANTING DETAIL
N.T.S.

PLANT SCHEDULE

	SYM.	QTY.	BOTANICAL / COMMON NAME	SIZE
TREES	a	10	ACER RUBRUM / ARMSTRONG MAPLE	6cm CALIPER
	p	11	PINUS CONTORTATA CONTORTA / SHORE PINE	2.5m HT.
SHRUBS	v	15	ACER CIRCINATUM / VINE MAPLE	#2
	n	40	ROSA NUTKANANA / NOOTKA ROSE	#1
	h	10	HOLIDAYUS DISCOLOR / OCEANSPRAY	#1

NOTES:

1. NATIVE SOIL TO BE AMENDED WITH SEA SOIL OR EQUIVALENT ORGANIC SOIL IN PLANTING POCKETS AROUND ALL TREES.
2. ALL TREES TO BE STAKED & IRRIGATED WITH MICRO-DRIP SYSTEM.
3. ALL TREES TO BE MULCHED WITH FINE FIR MULCH TO A MIN. DEPTH OF 75mm.

RECEIVED
DP1407
2025-NOV-18
Current Planning

PROPOSED LANDSCAPING 921 MAUGHAN ROAD

SCALE: 1/16" = 1'0"

DRAWN BY: JANICE NEW L.A.T.
NEW LANDSCAPES

DATE: APRIL 7, 2025

REVISIONS: MAY 6, 2025 (ADDED NATIVE SHRUBS TO SCREEN PLANTINGS) JN
OCTOBER 16, 2025 (ADDED BLDG., ENLARGED PARKING AREA & BC HYDRO TRANSFORMER) JN