



#220 - 26 Lorne Mews
New Westminster, British Columbia
V3M 3L7
Tel: 604.553.0044
Fax: 604.553.0045
Email: office@m2la.com

NO.	DATE	REVISION DESCRIPTION	DR.
1	12 JUL 2025	REVISED FOR CIP	EN
2	12 JUL 2025	REVISED FOR CIP	EN
PROJECT:
1575 WHITE STREET,
NANAIMO, BC


CITY PROJECT

DRAWING TITLE:

TREE PLAN

DATE: 12 NOV 2025	DRAWING NUMBER:
SCALE: 3/32"=1'-0"	
DRAWN: SH	
DESIGN: SH	
CHKD: NM	
M2LA PROJECT NUMBER: 25 040	25 040

RECEIVED
DP1410
2026-JUL-22
Current Planning

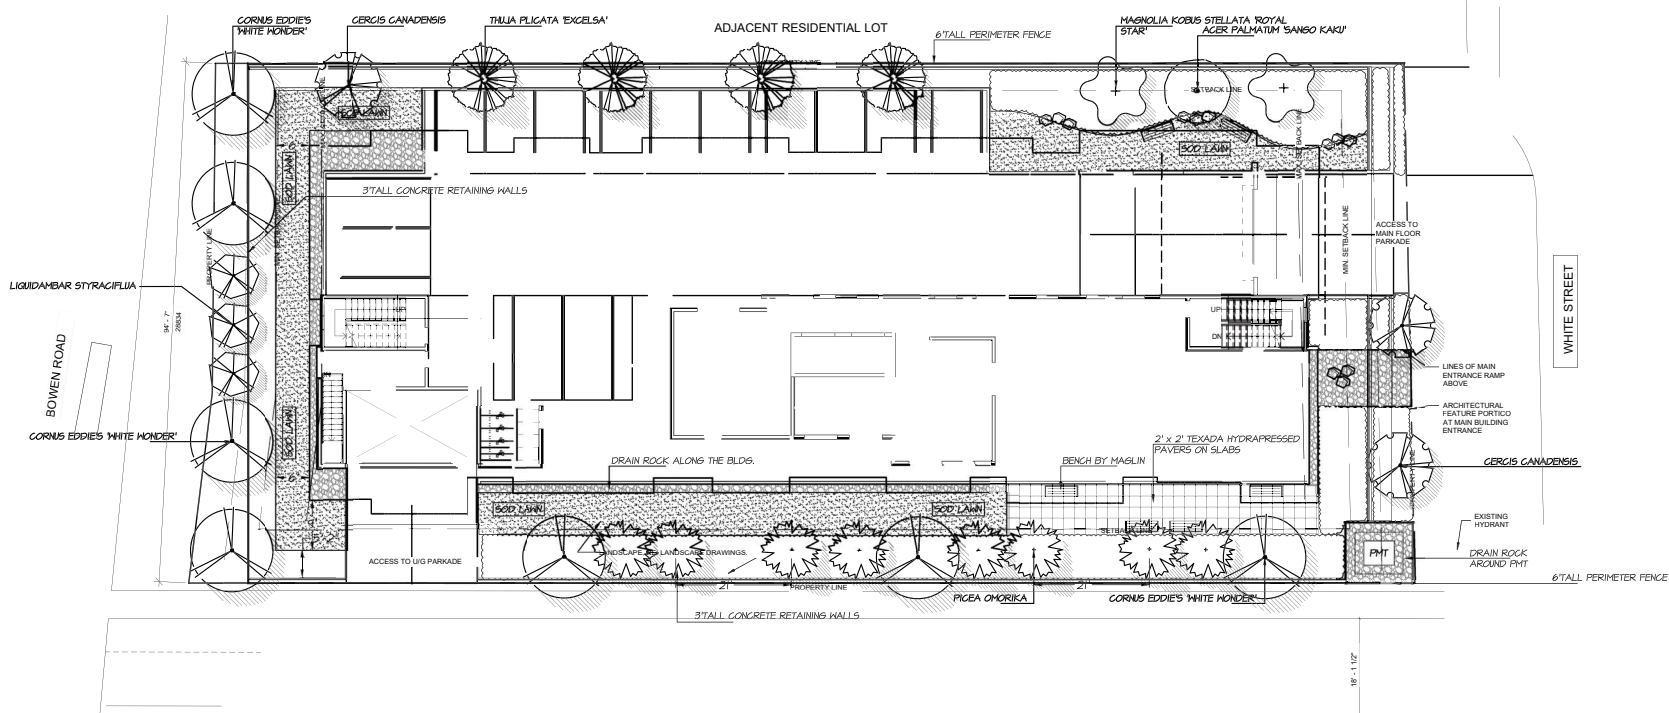


M2 JOB NUMBER: 25 040			
KEY QTY	BOTANICAL NAME	COMMON NAME	PLANTED SIZE / REMARKS
1	ACER PALMATUM 'SANGO KAKI'	CORAL BARK MAPLE	60H CAL; 12M STD; B4B
2	CERCIS CANADENSIS	EASTERN REDBUD	60H CAL; 12M STD; B4B
3	CORNUS EDDIE'S 'WHITE HONDER'	WHITE HONDER DOGWOOD	60H CAL; 12M STD; B4B
4	LIQUIDAMBAR STYRACIFLUA	SHEET GUM	60H CAL; 2M STD; B4B
5	MAGNOLIA KOBUS STELLATA 'ROYAL STAR'	ROYAL STAR MAGNOLIA	50H CAL; 12M STD; B4B
6	PICEA OMORICA	SERBIAN SPRUCE	3M HT; B4B
7	THUJA PLICATA 'EXCELSA'	WESTERN RED CEDAR	2.5M HT; B4B

NOTES: * PLANT SIZES IN THIS LIST ARE SPECIFIED ACCORDING TO THE BC LANDSCAPE STANDARD, LATEST EDITION. CONTAINER SIZES SPECIFIED AS PER CMA STANDARDS. BOTH PLANT SIZE AND CONTAINER SIZE ARE THE MINIMUM ACCEPTABLE SIZES. * REFER TO SPECIFICATIONS FOR DEFINED CONTAINER MEASUREMENTS AND OTHER PLANT MATERIAL REQUIREMENTS. * SEARCH AND REVIEW MAKE PLANT MATERIAL AVAILABLE FOR OPTIONAL REVIEW BY LANDSCAPE ARCHITECT AT SOURCE OF SUPPLY. AREA OF SEARCH TO INCLUDE LOWER MAINLAND AND FRASER VALLEY. * SUBSTITUTIONS: OBTAIN WRITTEN APPROVAL FROM THE LANDSCAPE ARCHITECT PRIOR TO MAKING ANY SUBSTITUTIONS TO THE SPECIFIED MATERIAL. UNAPPROVED SUBSTITUTIONS WILL BE REJECTED. ALLOW A MINIMUM OF FIVE DAYS PRIOR TO DELIVERY FOR REQUEST TO SUBSTITUTE. SUBSTITUTIONS ARE SUBJECT TO BC LANDSCAPE STANDARD - DEFINITION OF CONDITIONS OF AVAILABILITY.

ALL PLANT MATERIAL MUST BE PROVIDED FROM CERTIFIED DISEASE FREE NURSERY. PROVIDE CERTIFICATION UPON REQUEST.



#220 - 26 Lorne Mews
New Westminster, British Columbia
V3M 3L7
Tel: 604.553.0044
Fax: 604.553.0045
Email: office@m2la.com

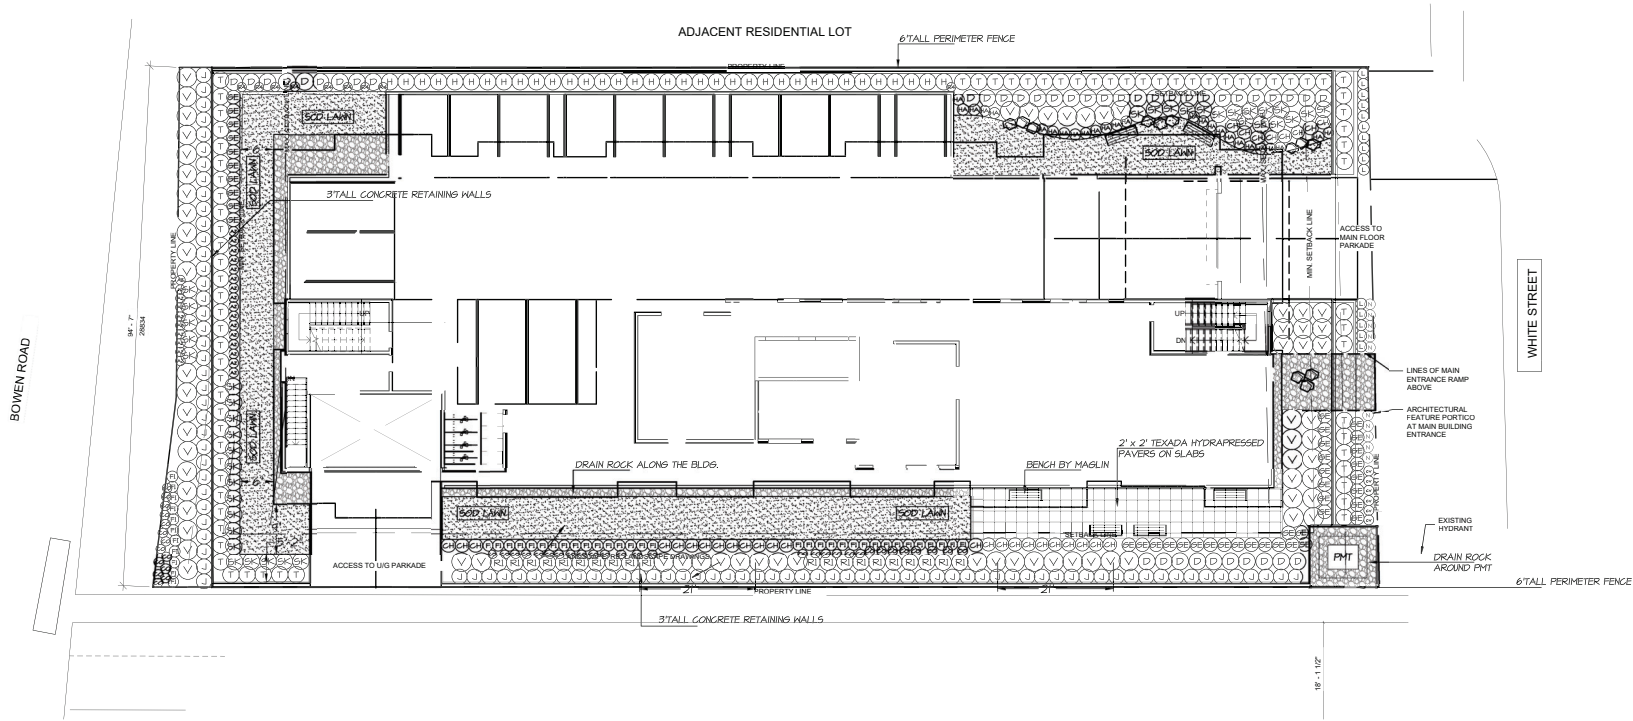

PLANT SCHEDULE

M2 JOB NUMBER: 25 040

KEY QTY	BOTANICAL NAME	COMMON NAME	PLANTED SIZE / REMARKS
SHRUB			
20	ROSA NUTKAN	NOOTKA ROSE	#3 POT; 60CM
26	AZALEA JAPONICA 'HINO CRIMSON'	AZALEA; SINGLE DEEP CRIMSON	#2 POT; 25CM
42	BIIGNYNS FORTUNE 'HERALD GOLD'	WINTERGREENER BIIGNYNS	#2 POT; 30CM
32	ILEX CRENATA 'CONVEA'	JAPANESE HOLLY	#2 POT; 30CM
43	LONGICERA PILEATA	PRIVET HONEYBUCKLE	#2 POT; 25CM
14	PRUNUS LUSITANGA	PORTUGUESE LAUREL	1M DBH
41	SARGOGGOCOA HOOKERIANA 'RUSCIFOLIA'	PERAGRANT SARGOGGOCOA	#3 POT; 40CM
31	SKIMMIA JAPONICA (50% MALE)	JAPANESE SKIMMIA	#3 POT
12	TAXUS X MEDIA 'HICKSII'	HICKS YEH	#3 POT; 80CM
64	YIBURNUM DAVIDII	DAVIDS YIBURNUM	#1 POT; 30CM
GRASS			
35	HAKONECHLOA MACRA 'ALL GOLD'	JAPANESE FOREST GRASS	#1 POT
PERENNIAL			
26	HOSTA 'HALCYON'	HALCYON HOSTA	#1 POT
15	LAVENDULA ANGUSTIFOLIA	ENGLISH LAVENDER	#1 POT
10	NERFETA X VERANICA 'DROPMORE'	CATHMINT	#2 POT
4	ARCTOSTAPHYLOS (VA-URS)	KINKRINKICK	#1 POT; 20CM
6	CALLUNA VULGARIS 'DARK BEAUTY'	HEATHER; PINK	#1 POT
42	ERICA CARNEA 'SPRINGWOOD PINK'	HEATH	#1 POT

NOTES: * PLANT SIZES IN THIS LIST ARE SPECIFIED ACCORDING TO THE BC LANDSCAPE STANDARD, LATEST EDITION. CONTAINER SIZES SPECIFIED AS PER CANTA STANDARDS. BOTH PLANT SIZE AND CONTAINER SIZE ARE THE MINIMUM ACCEPTABLE SIZES. * REFER TO SPECIFICATIONS FOR DEFINED CONTAINER MEASUREMENTS AND OTHER PLANT MATERIAL REQUIREMENTS. * SEARCH AND REVIEW MAKE PLANT MATERIAL AVAILABLE FOR OPTIONAL REVIEW BY LANDSCAPE ARCHITECT AT SOURCE OF SUPPLY. AREA OF SEARCH TO INCLUDE LOWER MAINLAND AND FRASER VALLEY. * SUBSTITUTIONS OBTAIN WRITTEN APPROVAL FROM THE LANDSCAPE ARCHITECT PRIOR TO MAKING ANY SUBSTITUTIONS. TO THE SPECIFIED MATERIAL. UNAPPROVED SUBSTITUTIONS WILL BE REJECTED. ALLOW A MINIMUM OF FIVE DAYS PRIOR TO DELIVERY FOR REQUEST TO SUBSTITUTE. SUBSTITUTIONS ARE SUBJECT TO BC LANDSCAPE STANDARD - DEFINITION OF CONDITIONS OF AVAILABILITY.

ALL PLANT MATERIAL MUST BE PROVIDED FROM CERTIFIED DISEASE FREE NURSERY. PROVIDE CERTIFICATION UPON REQUEST.

PROJECT:
1575 WHITE STREET,
NANAIMO, BC

CITY PROJECT#

DRAWING TITLE:

SHRUB

DATE: 12 NOV 2025

DRAWING NUMBER:

SCALE: 3/32"=1'-0"

DRAWN: BN

DESIGN: BN

CHKD: HM

M2LA PROJECT NUMBER:

L2

OF 5

25 040







M2 25040-CORREP LANDSCAPE DRAWING 2026-01-01

RECEIVED

DP1410

2026-JUL-22

Current Planning

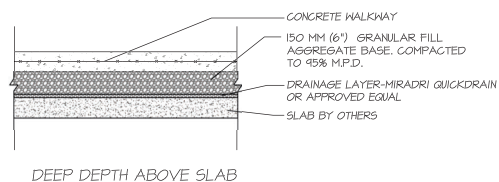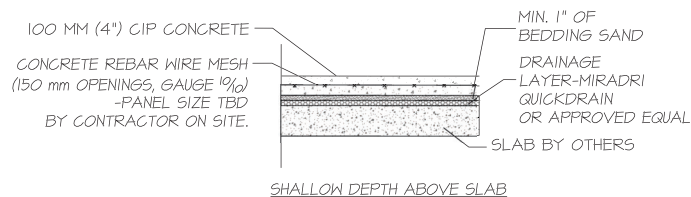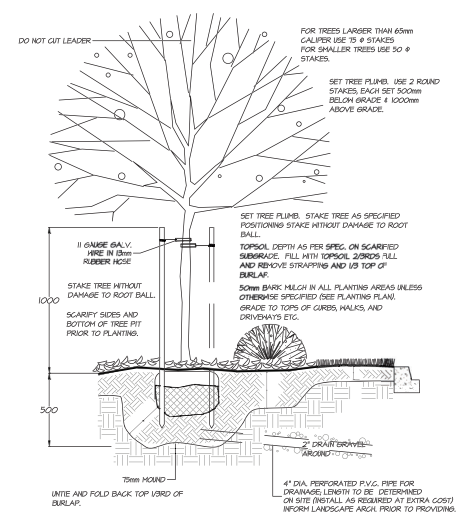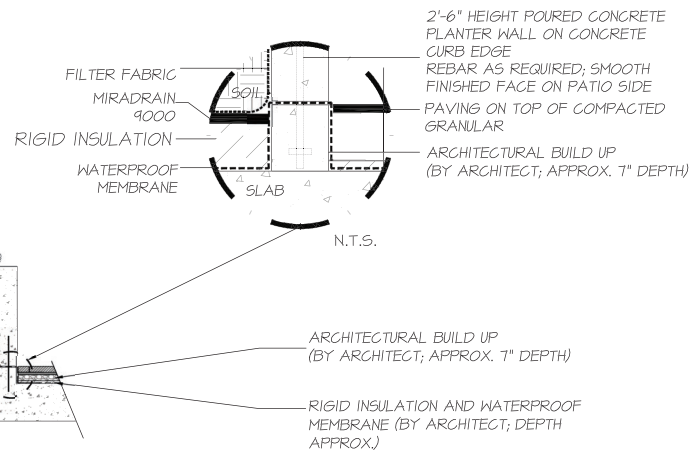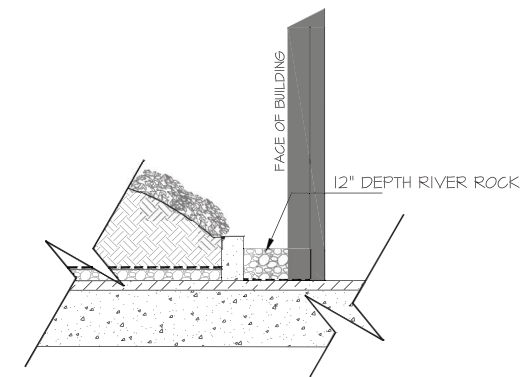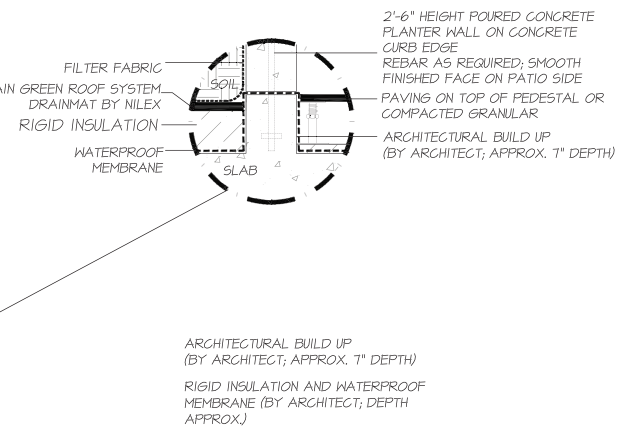[illegible]

PROJECT:
1575 WHITE STREET,
NANAIMO, BC

CITY PROJECT#


DRAWING TITLE:

**LANDSCAPE
DETAILS**


DATE: 12 NOV 2025	DRAWING NUMBER:
SCALE:	L3
DRAWN: BW	
DESIGN: BW	
CHK'D: MM	
M2LA PROJECT NUMBER:	OF 5

RECEIVED
DP1410
2026-JUL-22
Current Planning


- NOTES:
 1. ALL WOOD P.T. HEM/FIR
 2. ALL FASTENERS HOTDIPPED GALVANIZED
 3. STAIN ALL EXPOSED SURFACES WITH TWO COATS PREMIUM WEATHERPROOFING STAIN, COLOUR TO MATCH ARCH;
 PROVIDE SAMPLE TO OWNER FOR PREAPPROVAL PRIOR TO APPLICATION
 4. STEP FENCE IN EQUAL SEGMENTS TO FOLLOW GRADE

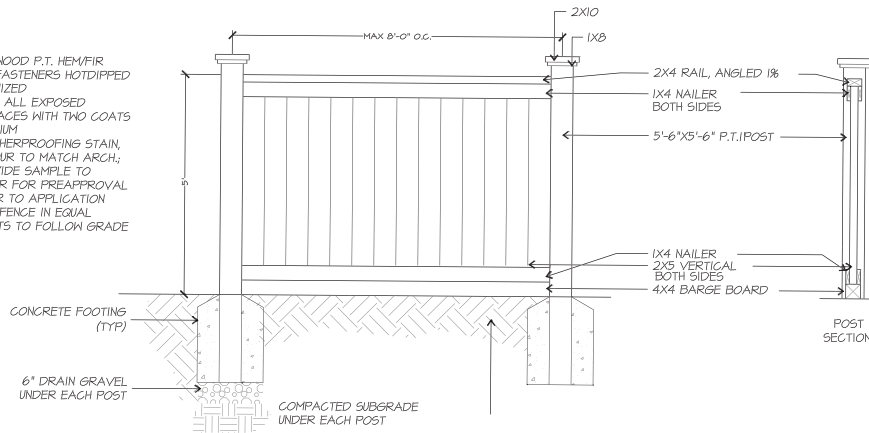



1
L4 5' HT. SOLID WOOD PERIMETER FENCE
SCALE: 3/4\"/>

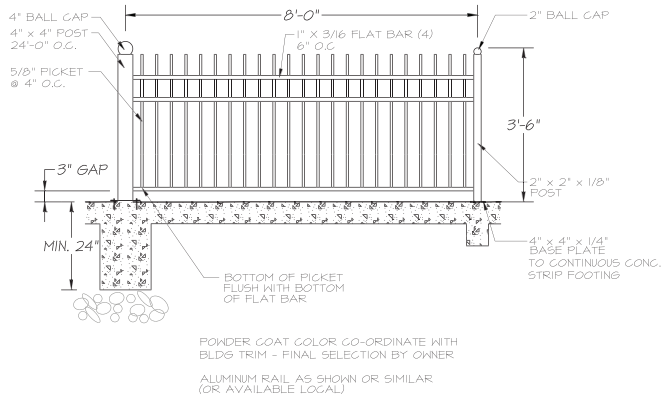


3
L4 42\"/>

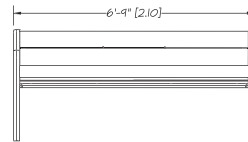


4
L4 BENCH BY MAGLIN
SCALE: NTS

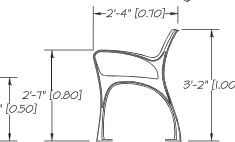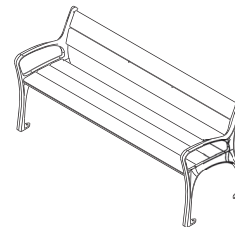

4
L4 BENCH BY MAGLIN
SCALE: NTS

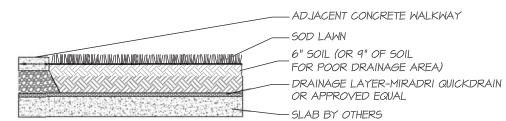

5
L4 SOD LAWN ON SLAB
SCALE: NTS

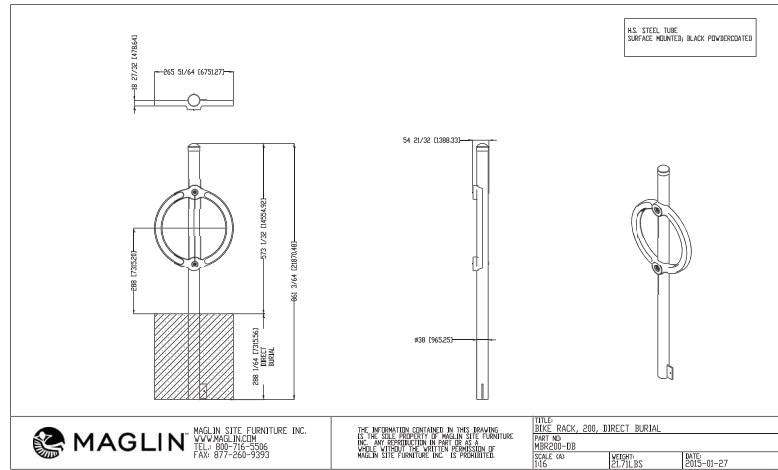

2
L4 BIKE RACK BY MAGLIN
SCALE: NTS

Copyright reserved. This drawing and design is the property of M2 Landscape Architects and may not be reproduced or used for other projects without their permission.



#220 - 26 Lorne Mews
 New Westminster, British Columbia
 V3M 3L7
 Tel: 604.553.0044
 Fax: 604.553.0045
 Email: office@m2la.com

NO.	DATE	REVISION DESCRIPTION	DR.
1	12 JUL 2025	REVISED FOR CIP	BN
2	12 JUL 2025	REVISED FOR CIP	BN
PROJECT:
 1575 WHITE STREET,
 NANAIMO, BC

CITY PROJECT#

DRAWING TITLE:
 LANDSCAPE
 DETAILS

DATE: 12 NOV 2025	DRAWING NUMBER:
SCALE:	L4
DRAWN: BN	OF 5
DESIGN: BN	
CHK'D: NM	
M2LA PROJECT NUMBER:	25 040

M2 25040-CORREP LANDSCAPE DRAWING 2026-01-515

RECEIVED
 DP1410
 2026-JUL-22
 Current Planning

