


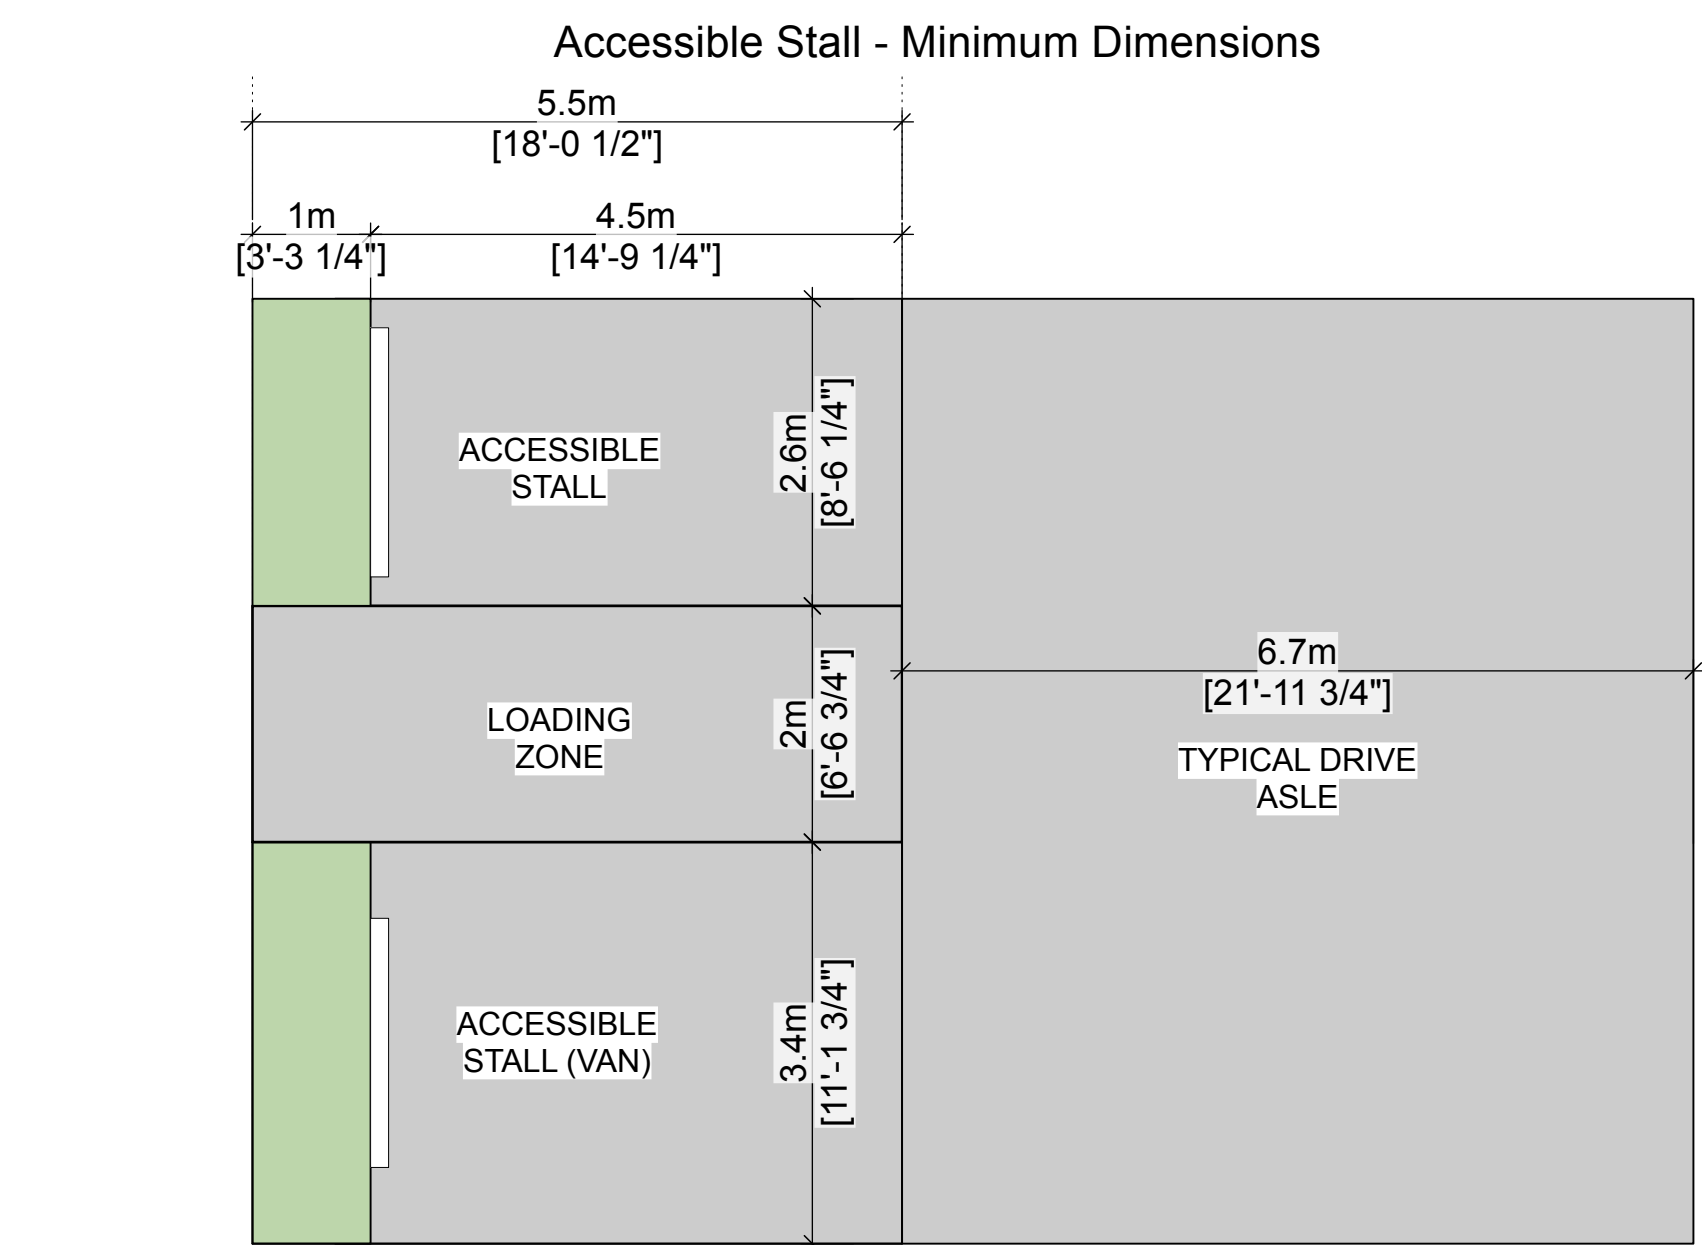
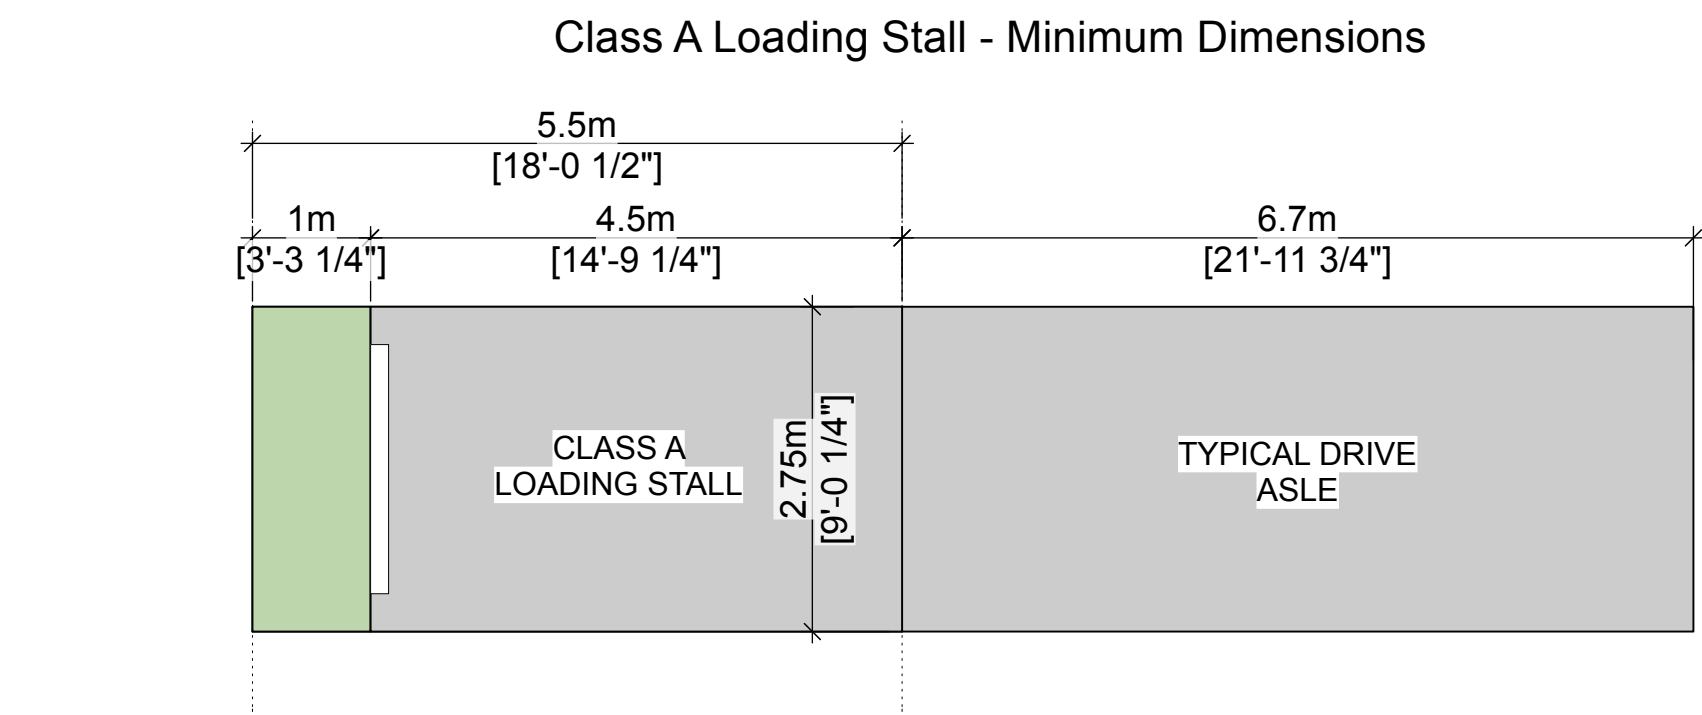
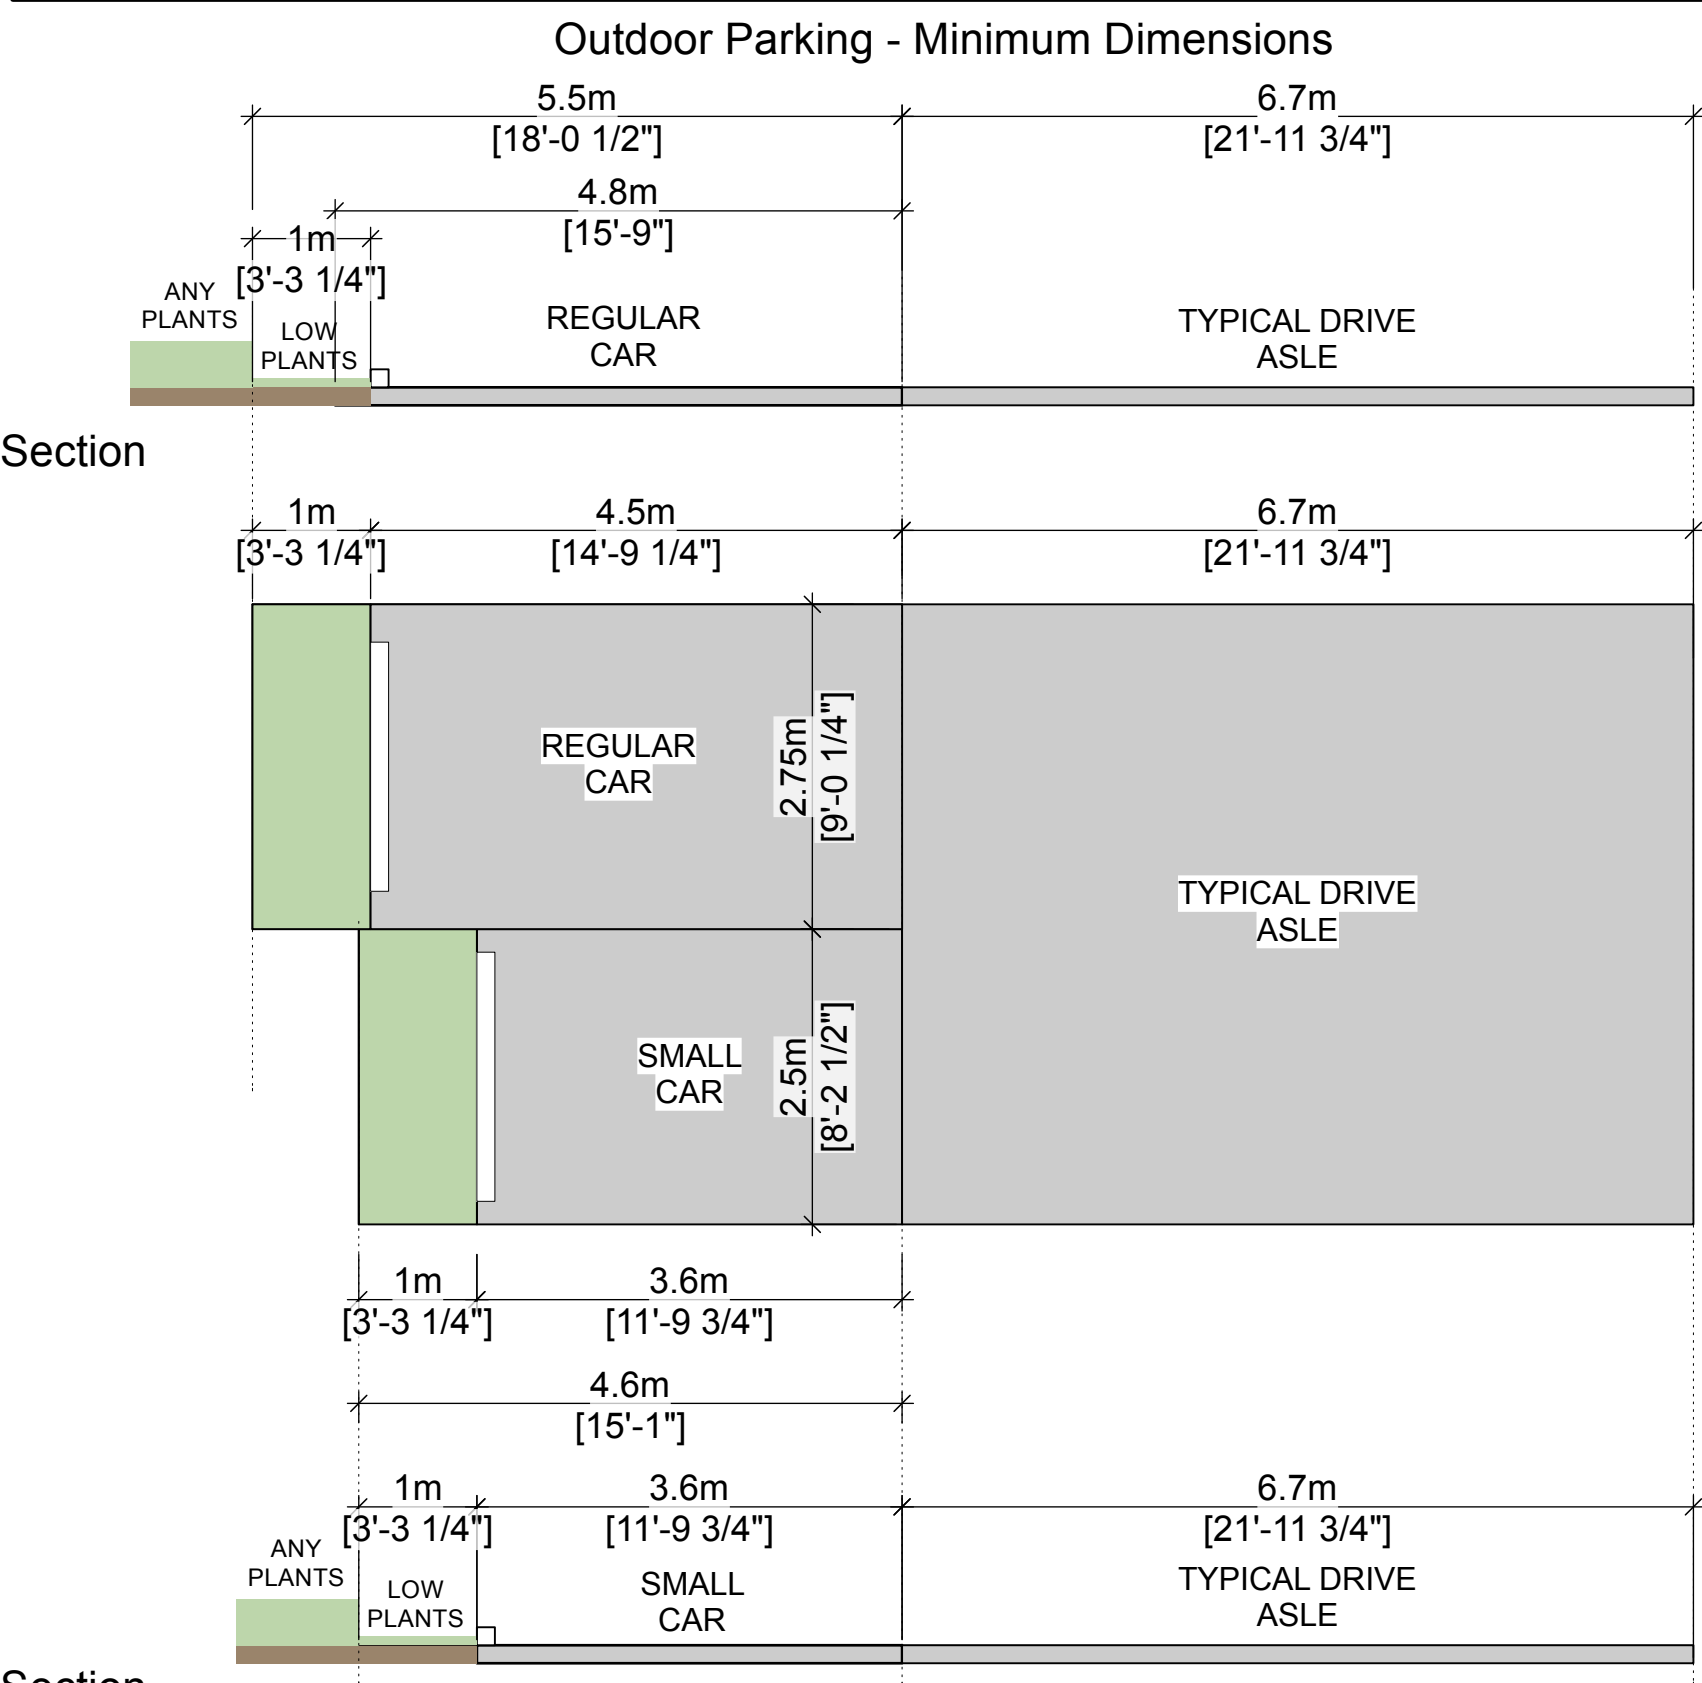
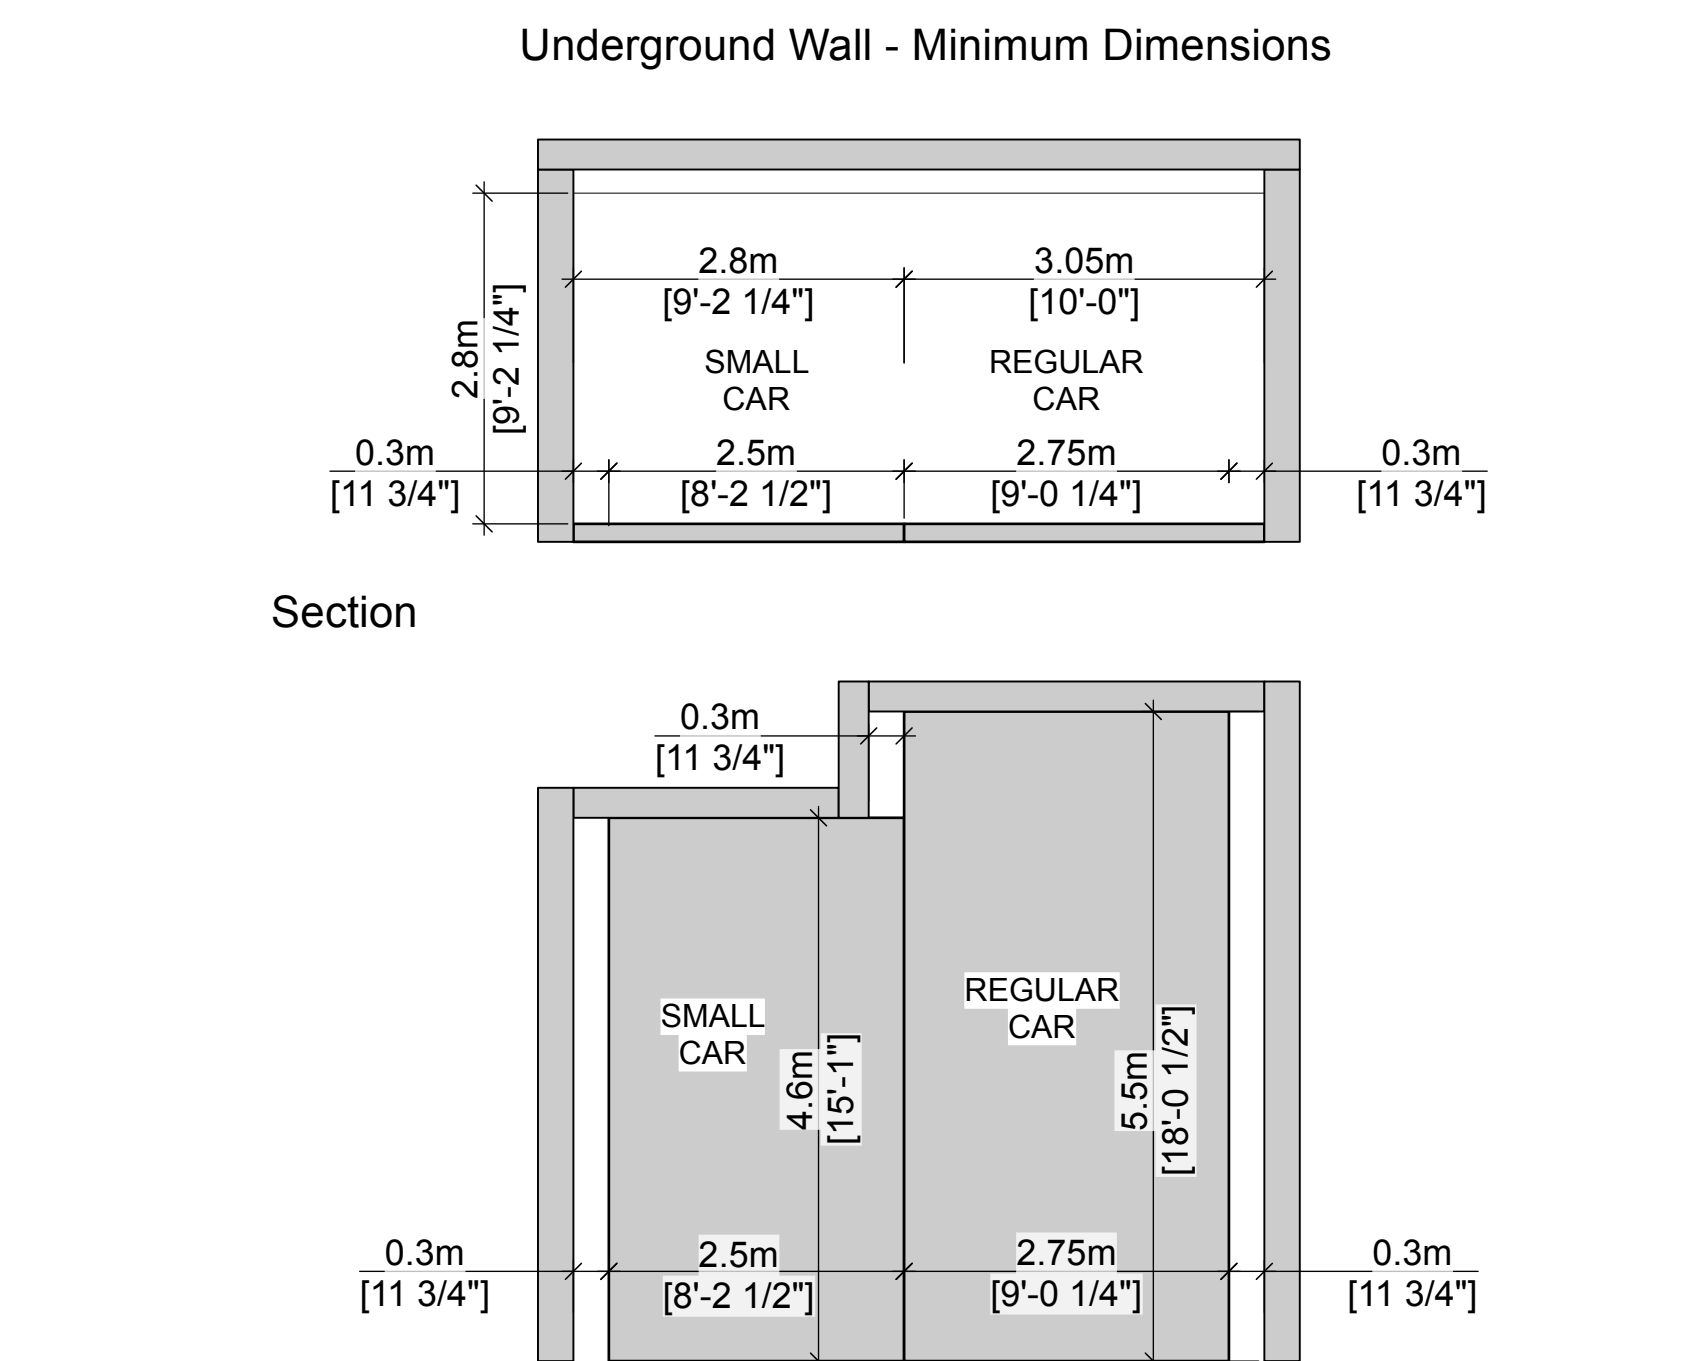


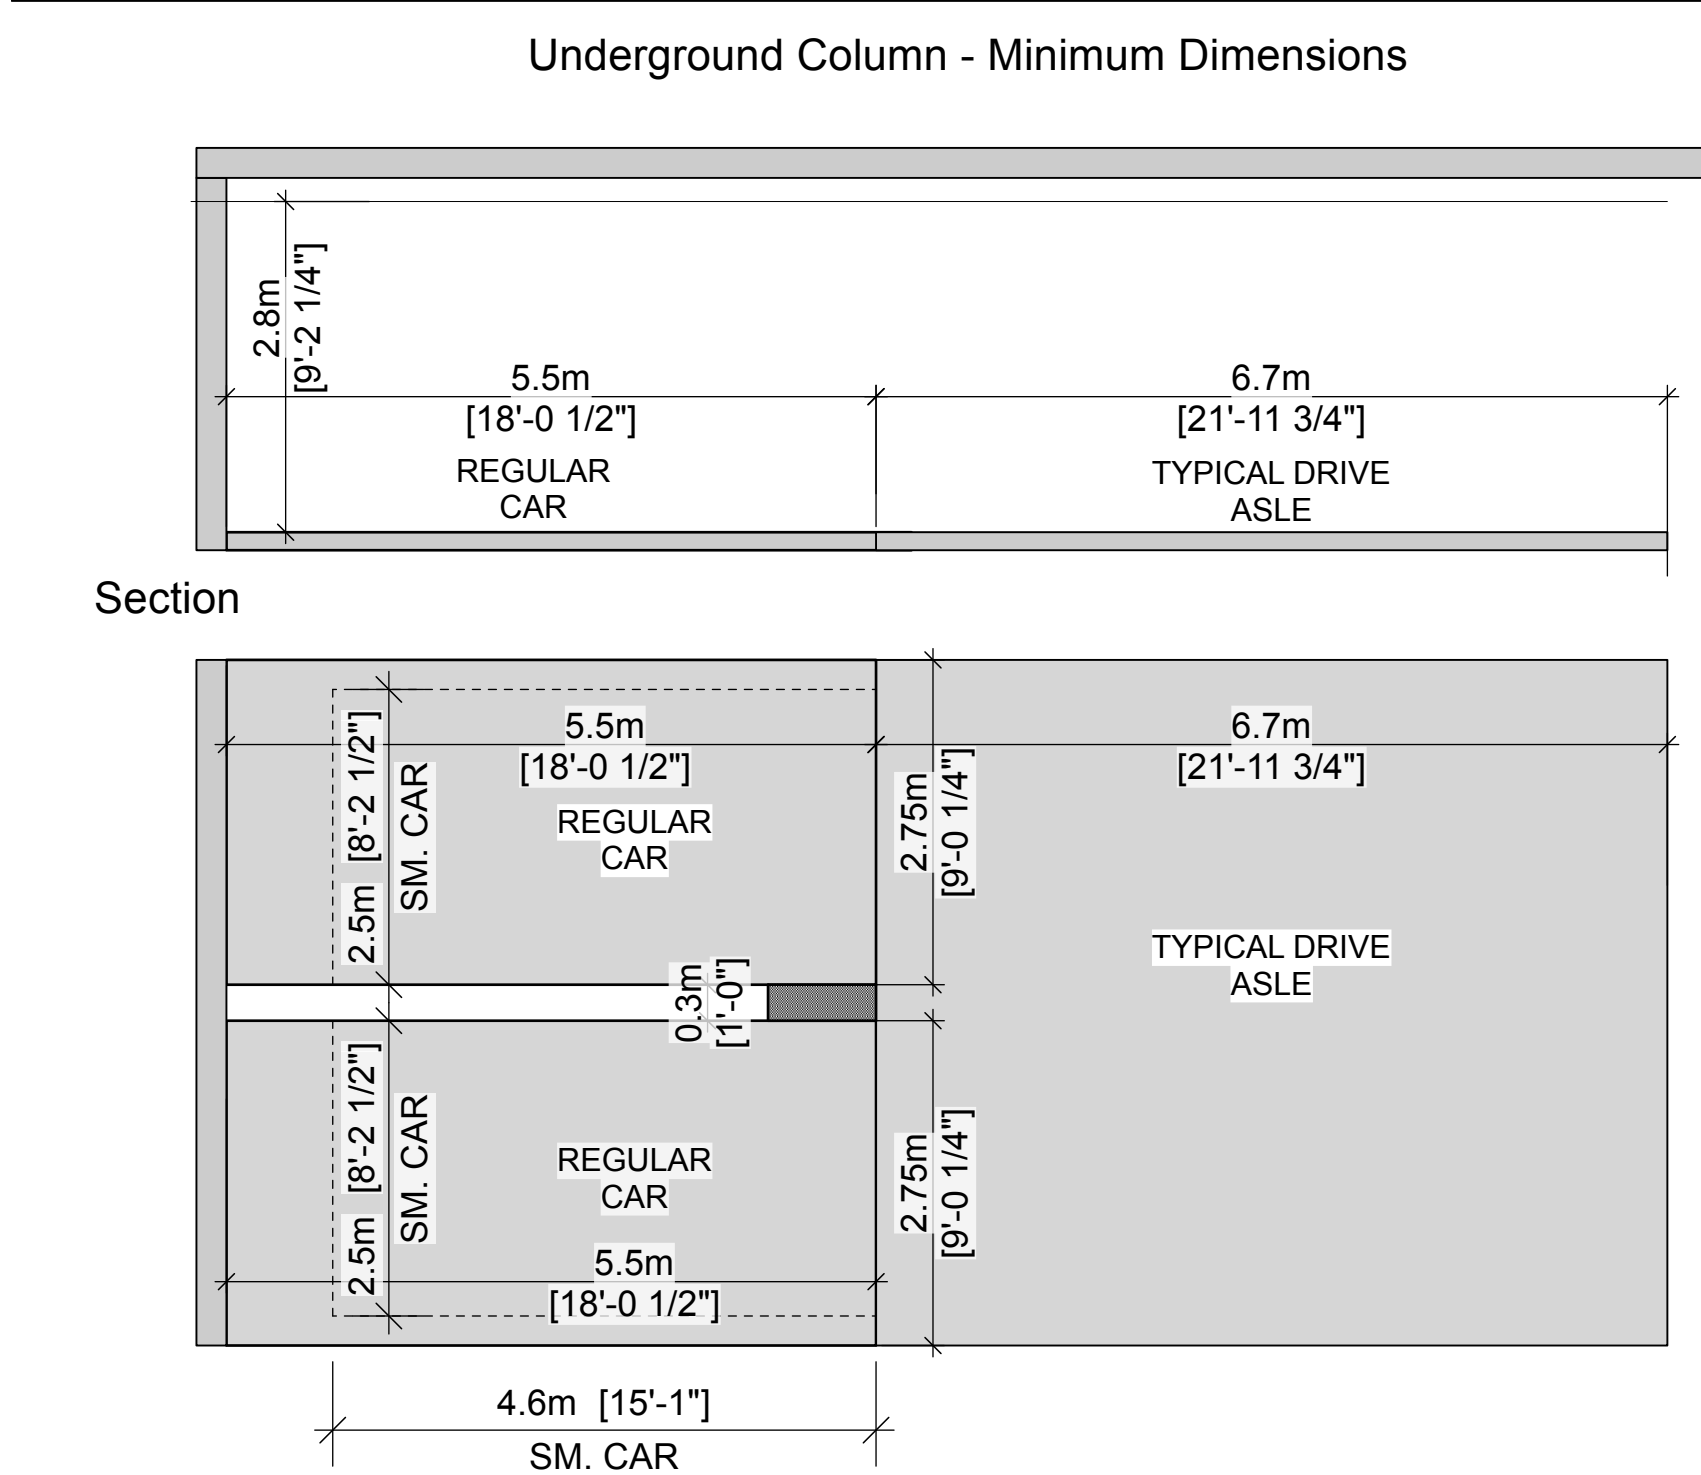


1 Outdoor Parking Diagrams
Scale: 3/16" = 1'0"

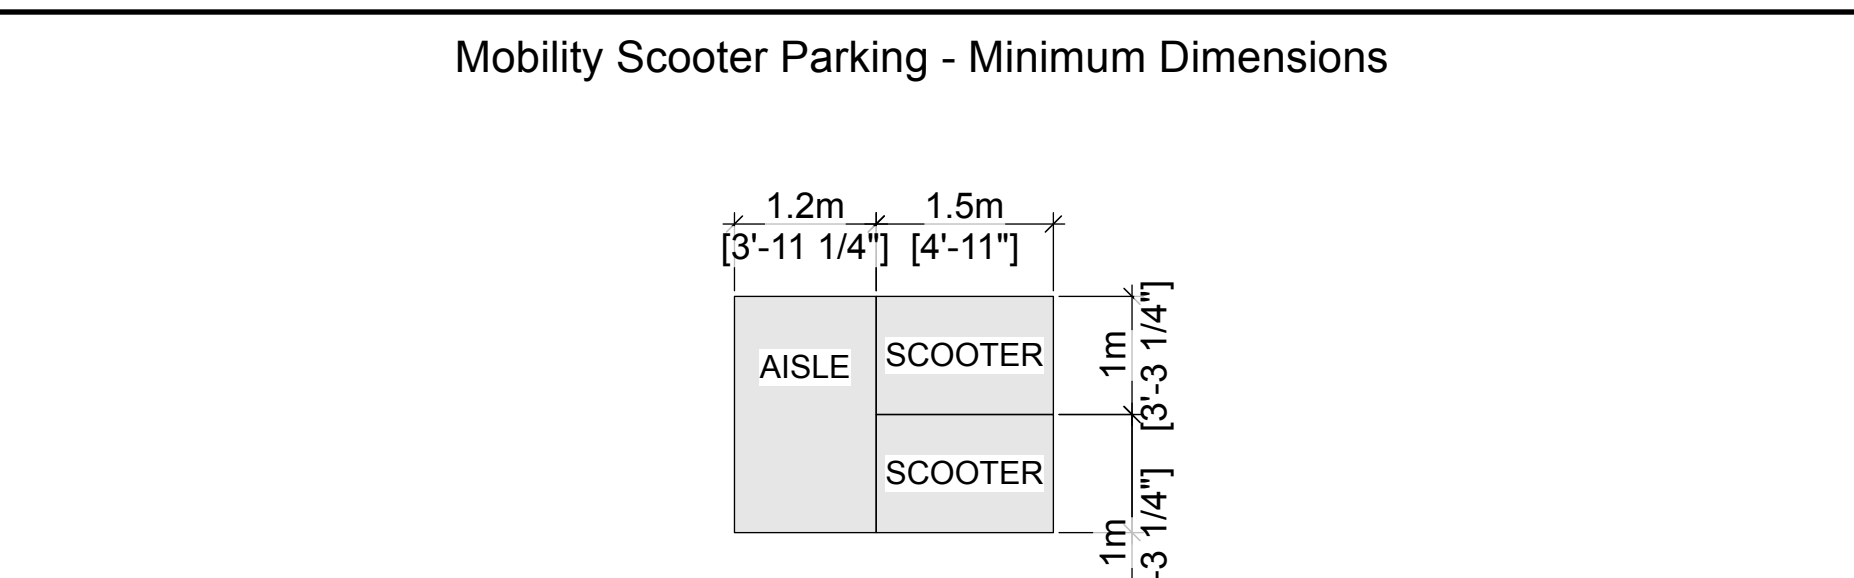

2 Parkade Parking Diagrams
Scale: 3/16" = 1'0"

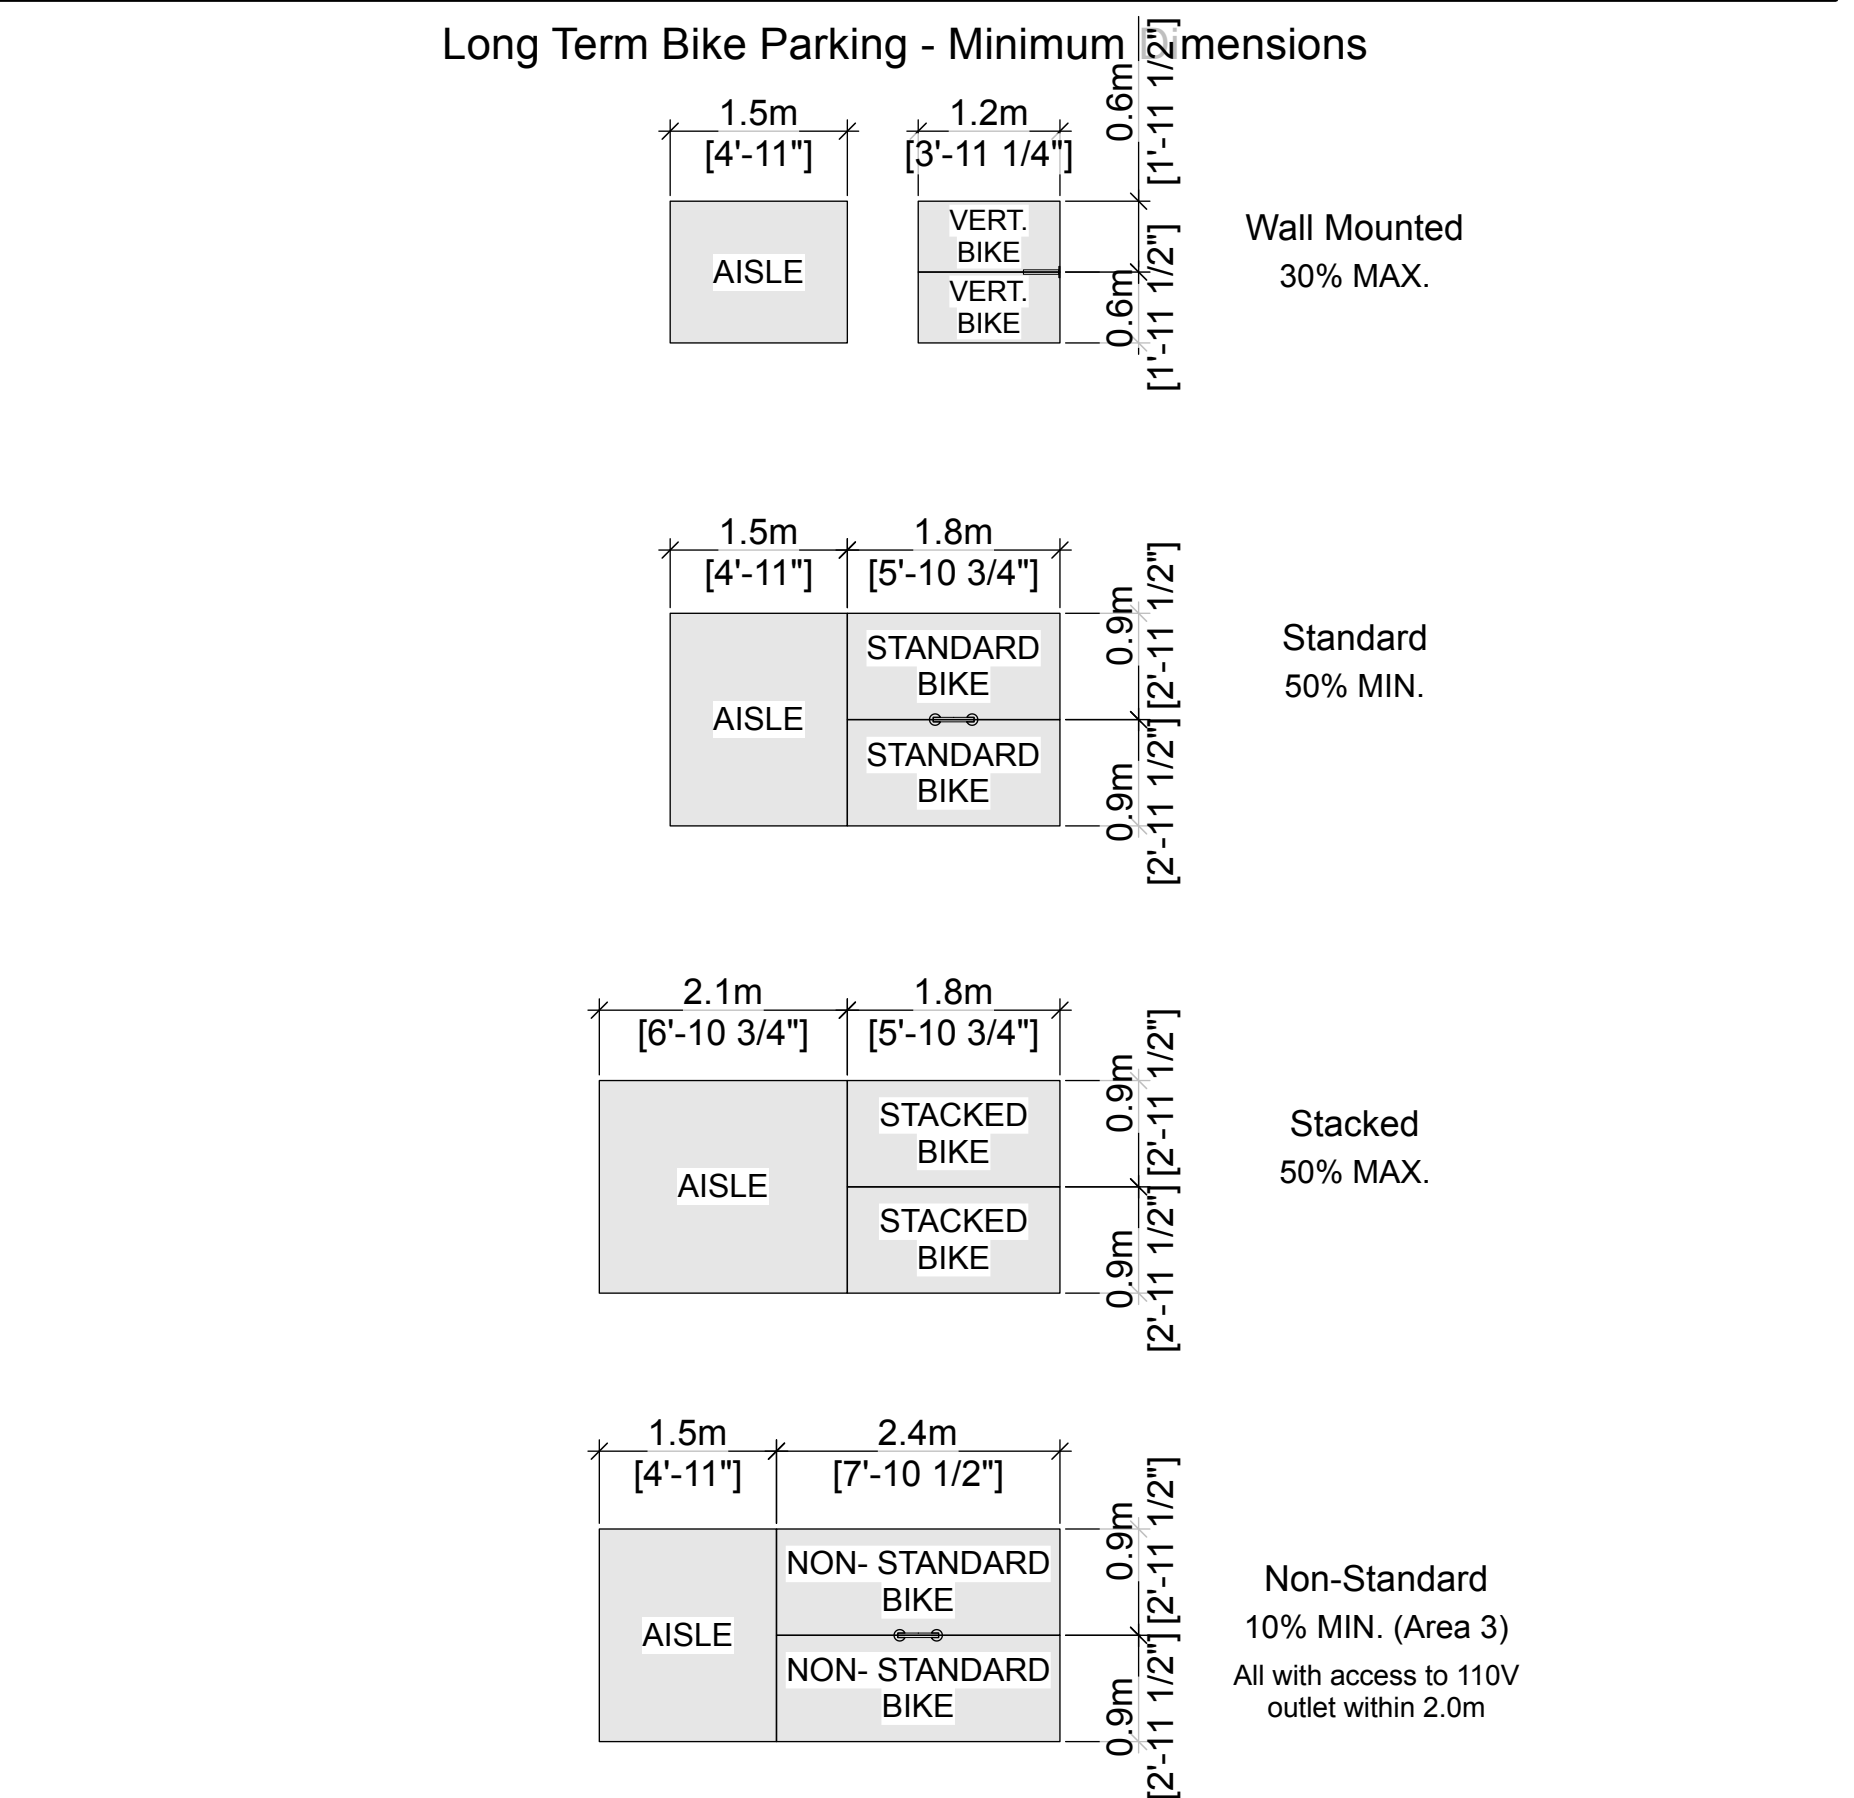

3 Bicycle Parking Diagrams
Scale: 3/16" = 1'0"

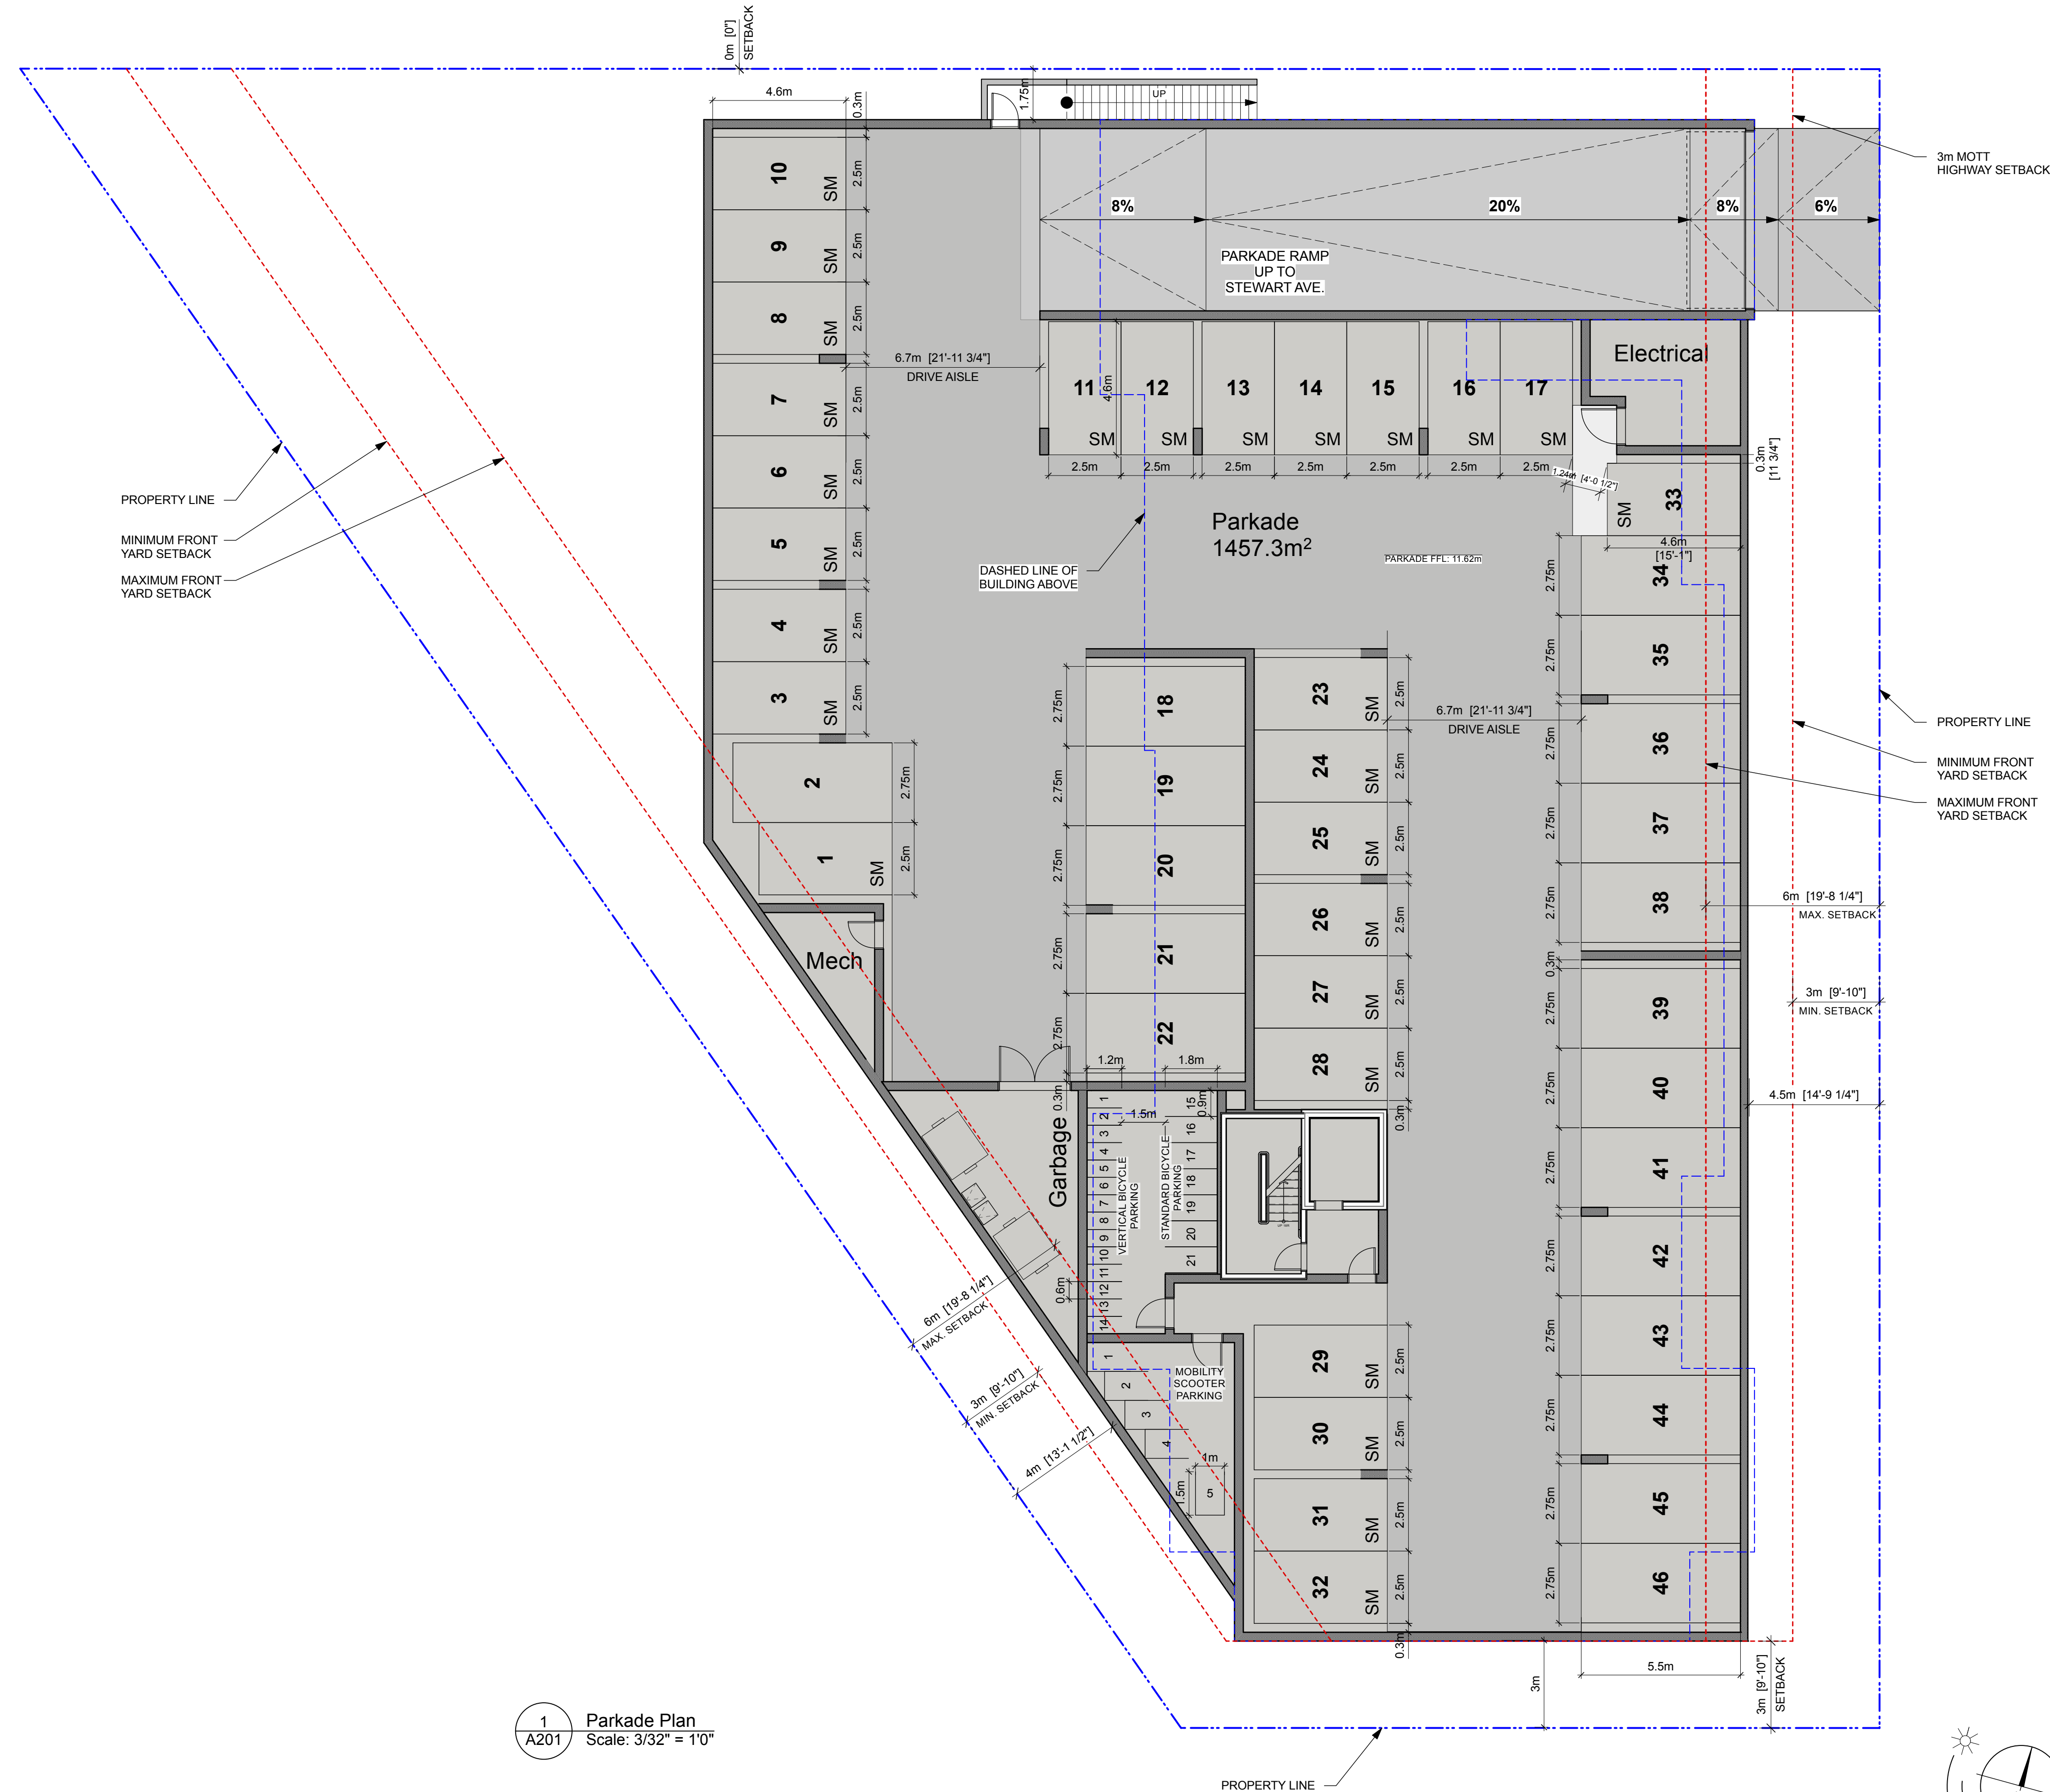

1 Parkade Plan
A201 Scale: 3/32" = 1'0"

RECEIVED
DP1418
2026-AUG-26
GENERAL NOTES:
1. REFER TO A104 FOR ALL PARKING STALL, BICYCLE STALL, AND MOBILITY SCOOTER STALL INFORMATION.

