




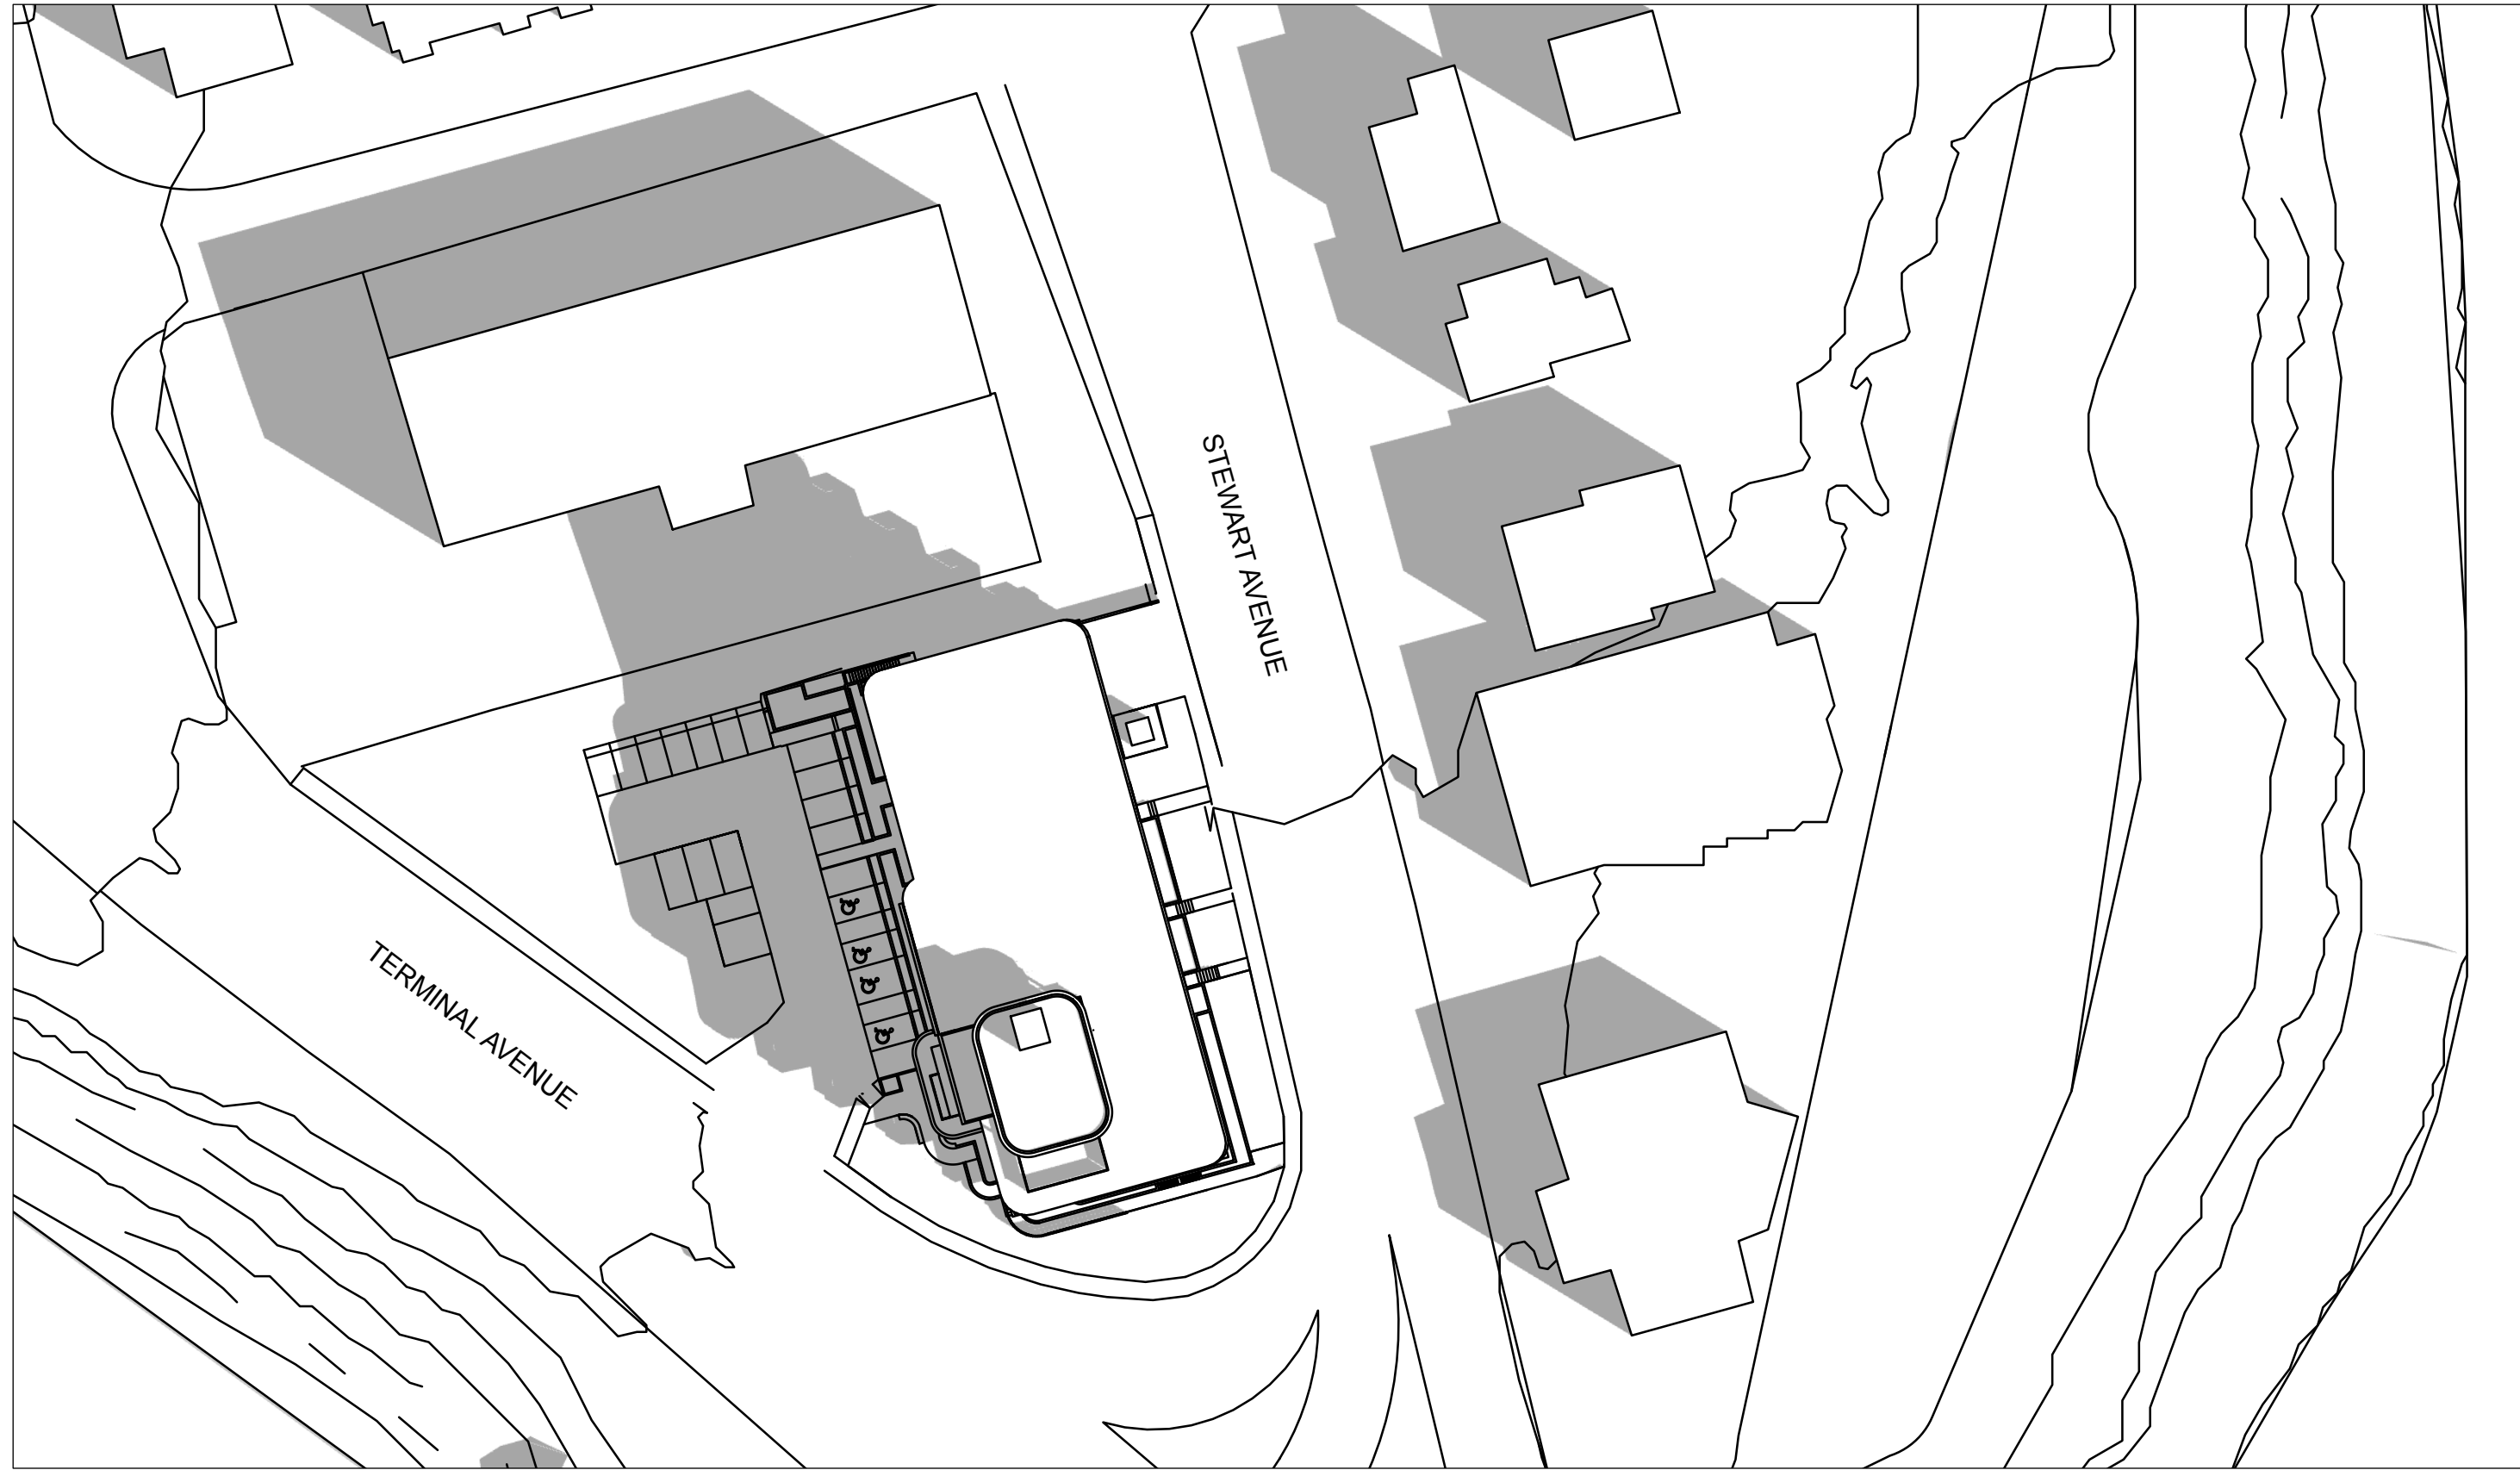

1
A501 Shadow Study - Equinox- 9AM
Scale: 1:500

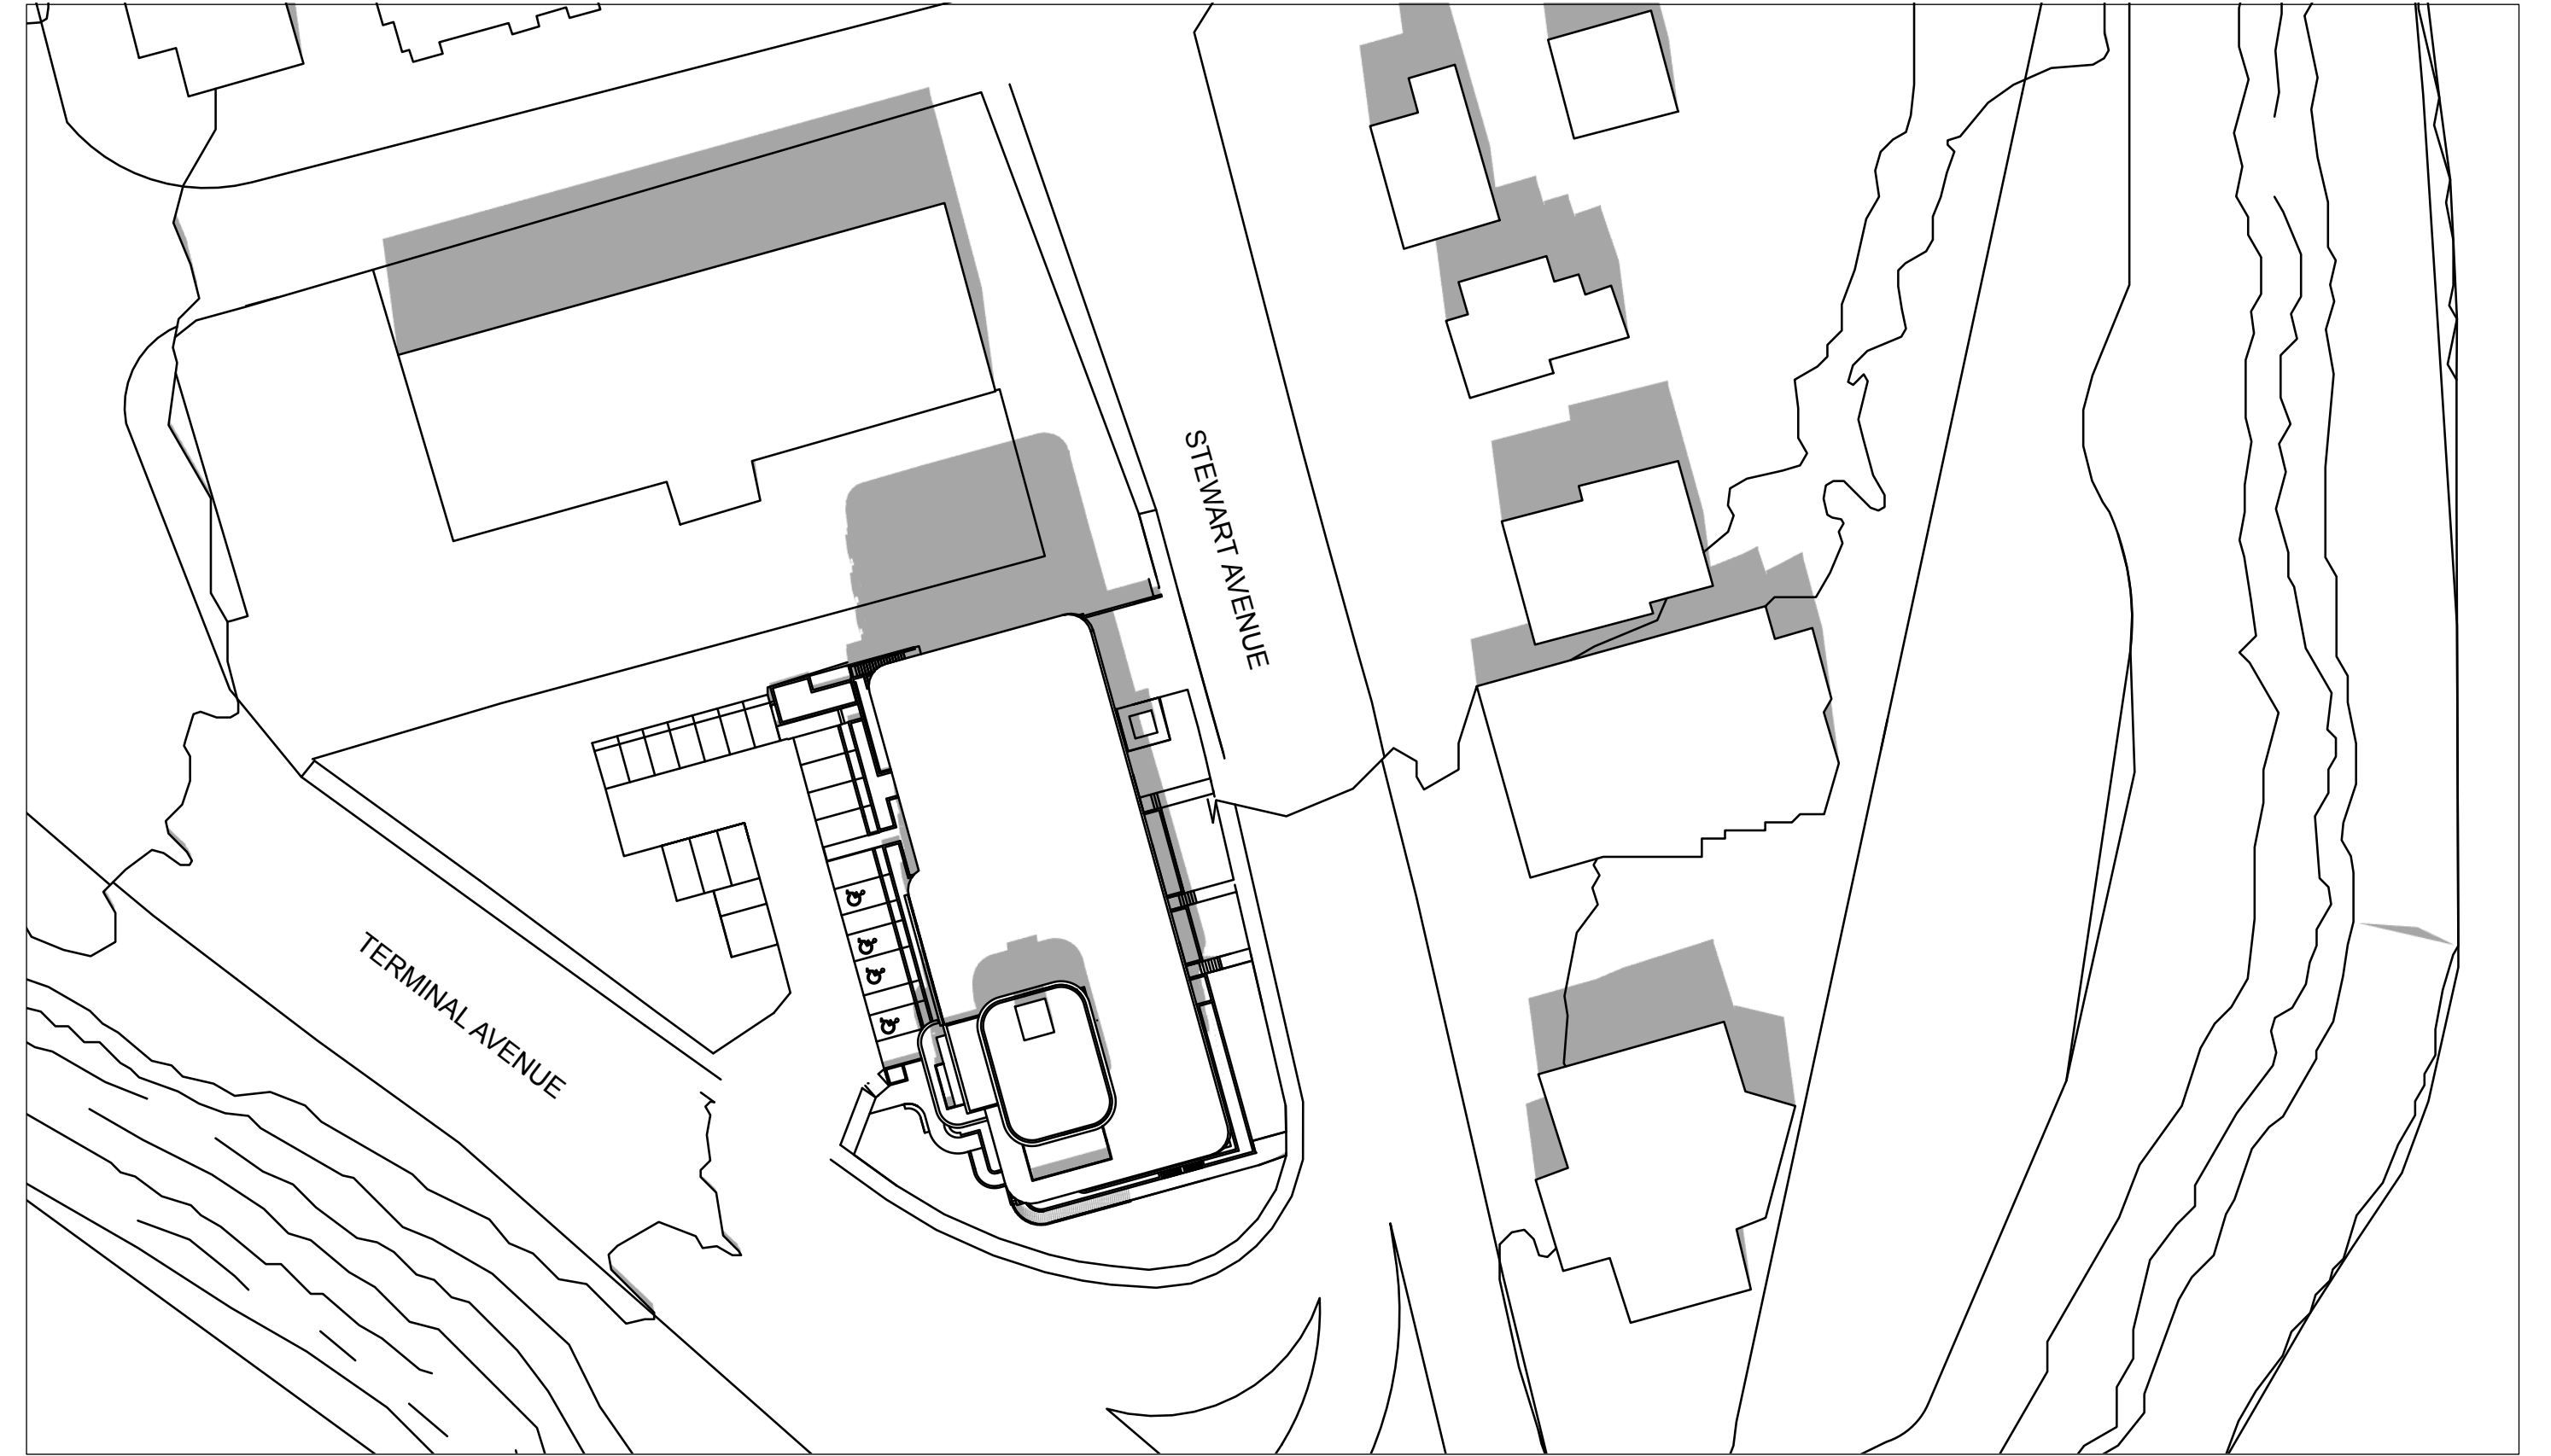

2
A501 Shadow Study - Equinox - 12PM
Scale: 1:500

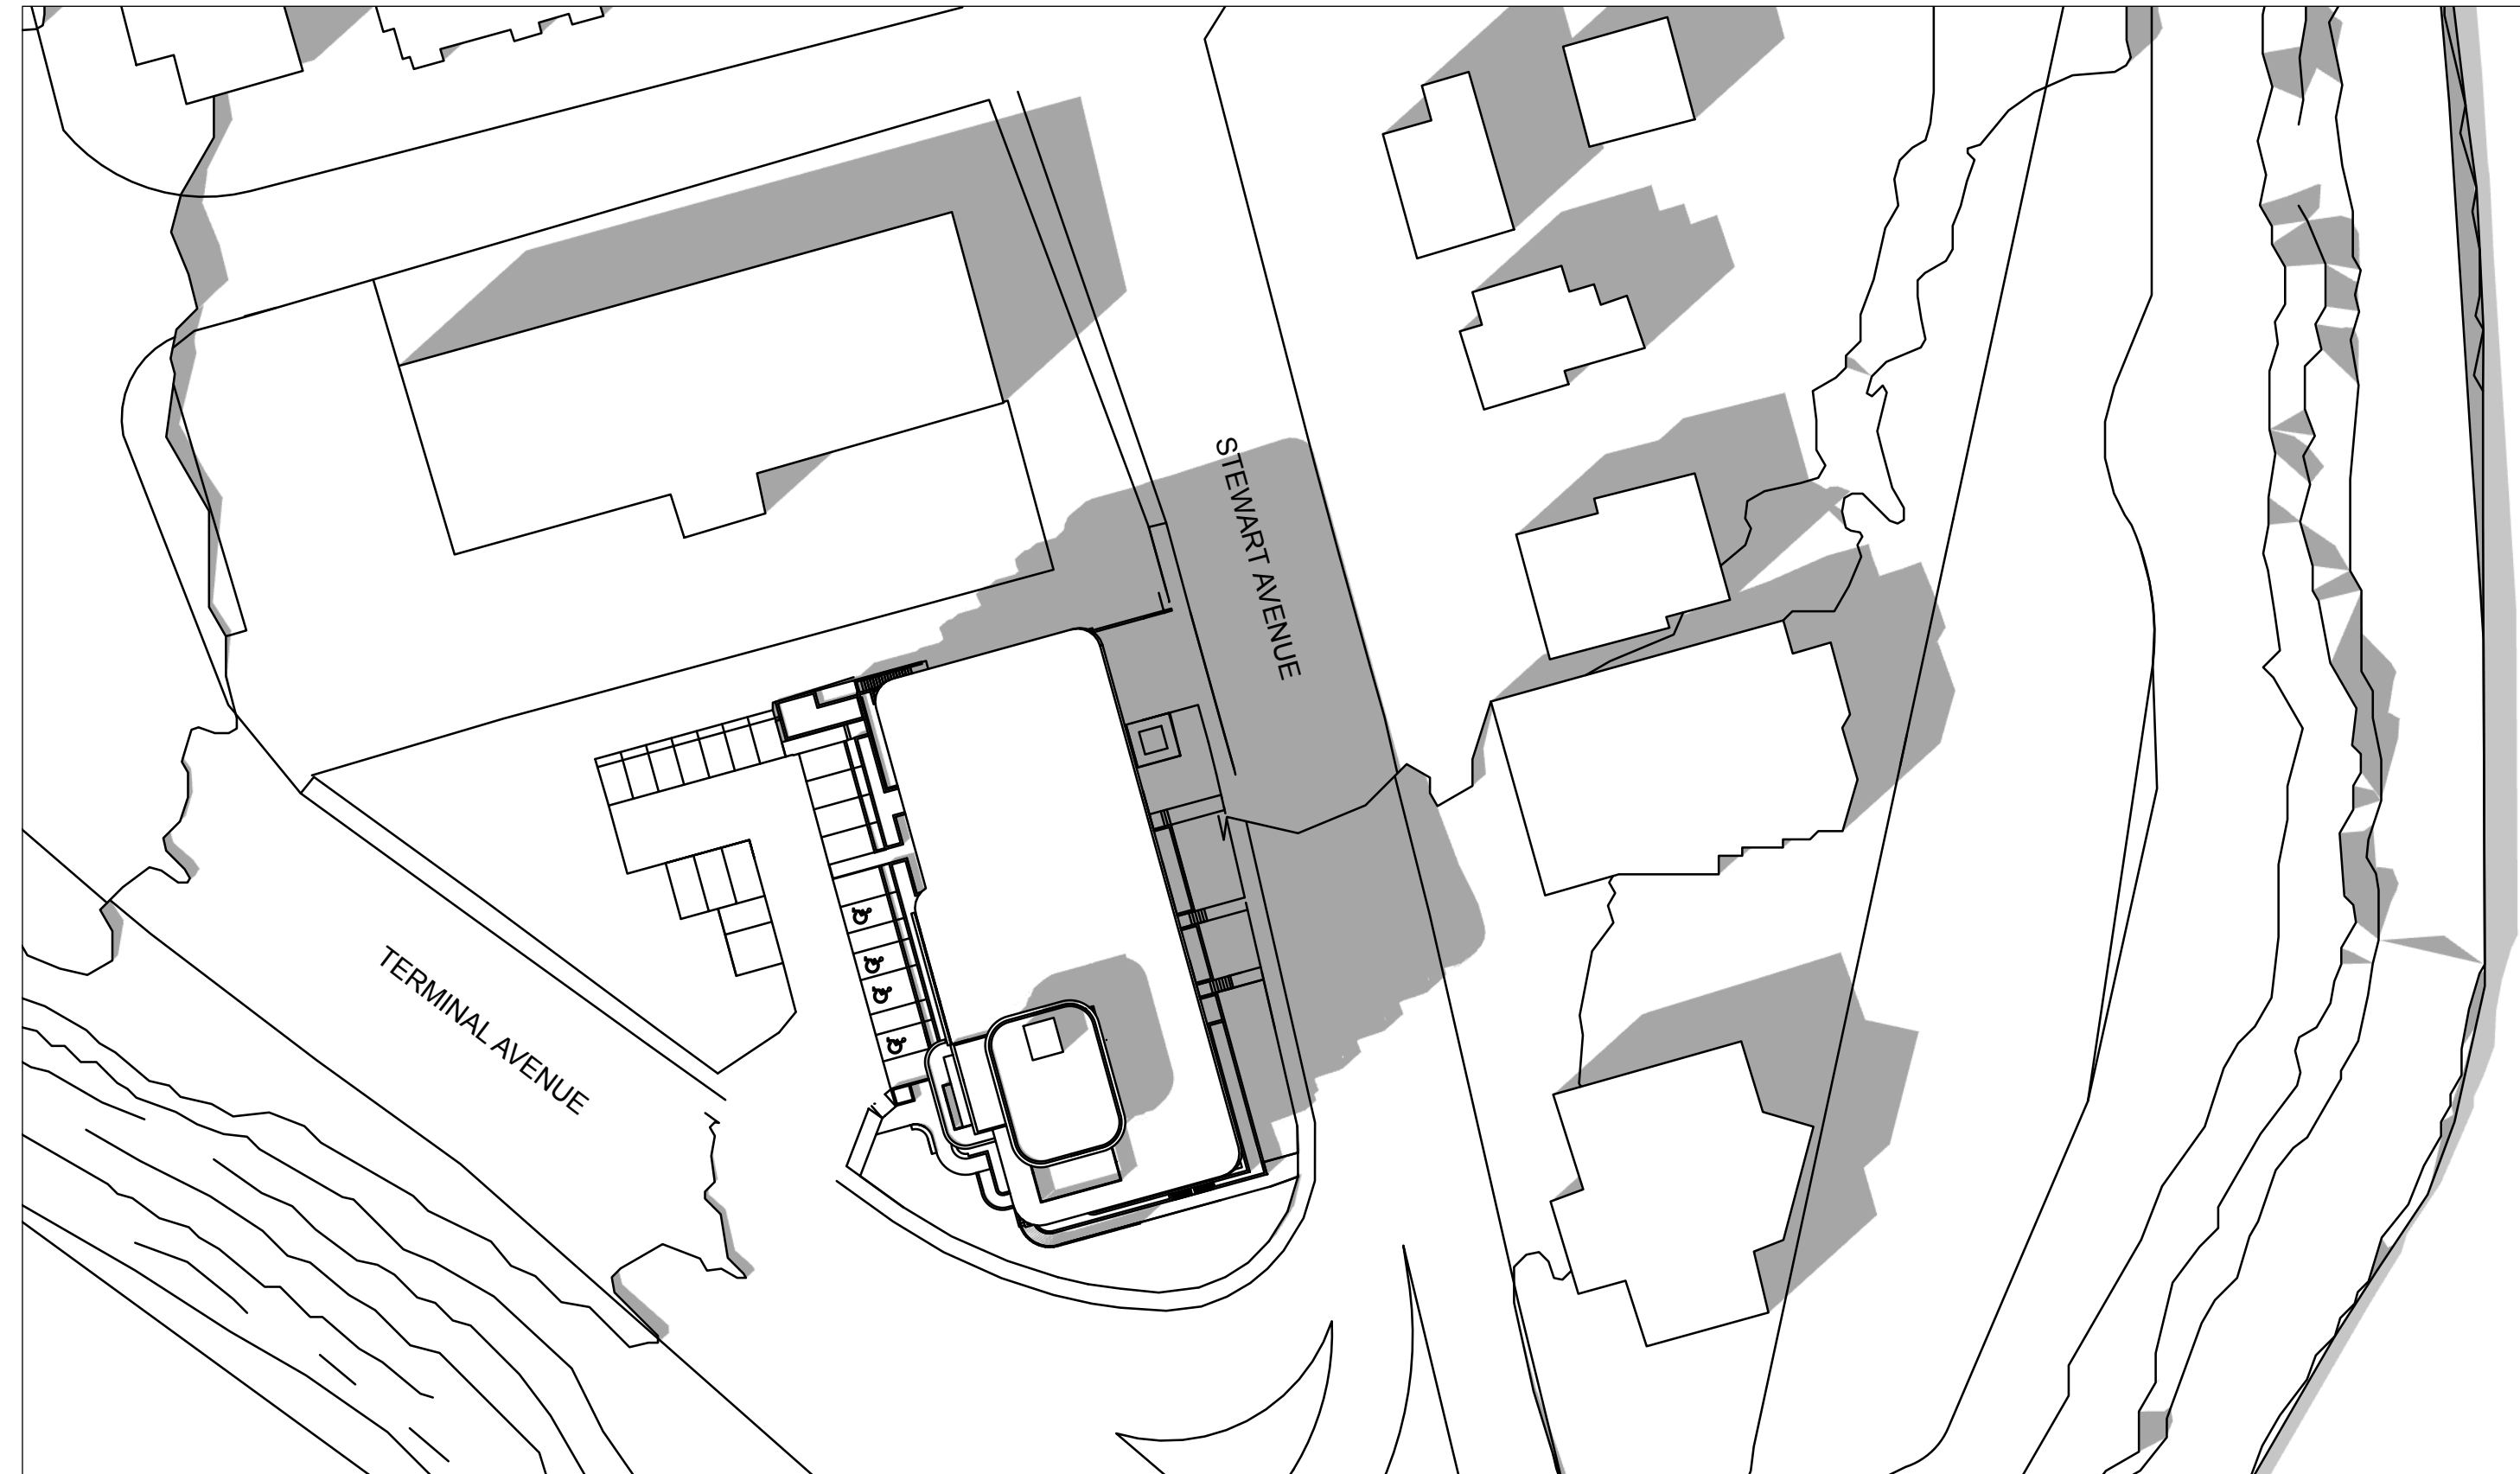

3
A501 Shadow Study - Equinox - 3PM
Scale: 1:500

RECEIVED
DP1418
2026-AUG-26
Current Planning

