


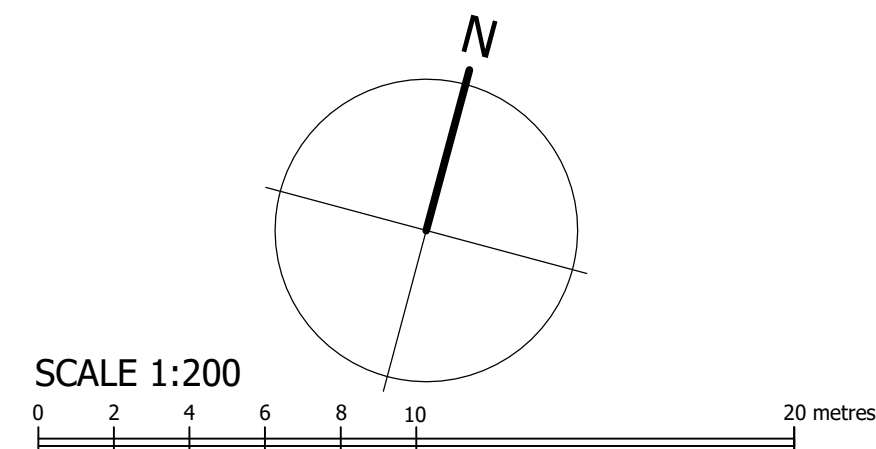

+	123.45		SPOT ELEVATION.
			STANDARD CONTROL MONUMENT FOUND.
●			STANDARD IRON POST FOUND.
▲	TH		TRAVERSE HUB SET.
■			LEAD PLUG FOUND
○	SMH		SANITARY SEWER MANHOLE.
□	CB		CATCH BASIN.
○	H/TP		HYDRO AND TEL POLE.
— — — — — OH/T — — — — —			OVERHEAD HYDRO AND TEL LINE.
			LAMP STANDARD.
	MW		MONITORING WELL.
	WV		WATER VALVE.
	FH		FIRE HYDRANT.
□	WM		WATER METER.
— — — — — EP — — — — —			EDGE OF PAVEMENT.
— — — — — GL — — — — —			CURB & GUTTER (GUTTER LINE).
— — — — — CL — — — — —			CENTRE LINE.
— — — — —			CONTOURS (0.5 METRE INTERVAL)

THIS PLAN DOES NOT PURPORT TO VERIFY COMPLIANCE WITH THE RESTRICTIONS THEREIN.

[illegible]

PROJECT: 76 TERMINAL AVENUE

LEGAL: LOT 2, NEWCASTLE TOWNSITE,
SECTION 1, NANAIMO DISTRICT,
PLAN 20761

CLIENT: TONY HARRIS GROUP

DRAWING:	TOPOGRAPHIC PLAN
SCALE: 1:200	 WILLIAMSON & ASSOCIATES PROFESSIONAL SURVEYORS 3088 BARONS ROAD, NAINAIMO B.C. V9T 4B5 PHONE: (250) 756-7723, EMAIL: WAPS@VIBCLSCA
DRAWN: TP	
FILE: 25069-1 TOPO BASEPLAN: 25069	

RECEIVED
DP1418
2026-APR-30
Current Planning