



COLOR LEGEND

ROOFING/CLADDING - TRACDEK COLORS


 


OFF WHITE/ SURF MIST

 

AUTUMN RED


MATERIAL/COLOUR SELECTION		
BUILDING MATERIALS	COLOUR	MANUFACTURER /SUPPLIER
1 HI-RIB WALL - METAL CLADDING	OFF-WHITE /SURF MIST	INTERACH
2 HI-RIB WALL - METAL CLADDING	AUTUMN RED	INTERACH
3 TRANSLUCENT PANELS		TBD
4 CANOPY	AUTUMN RED	
5 LIGHT FIXTURE	BLACK	
6 DOORS	OFF-WHITE /SURF MIST	
7 OVERHEAD DOORS	OFF-WHITE /SURF MIST	
8 COMPANY SIGNAGE		
9 AL STOREFRONT DOOR /WINDOWS	BLACK	TBD
10 METAL PANELS	WOOD LOOK	TBD
11 ROOF GUTTERS	TO MATCH WITH METAL CLADDING	TBD
12 SLIDING DOORS	OFF-WHITE /SURF MIST	

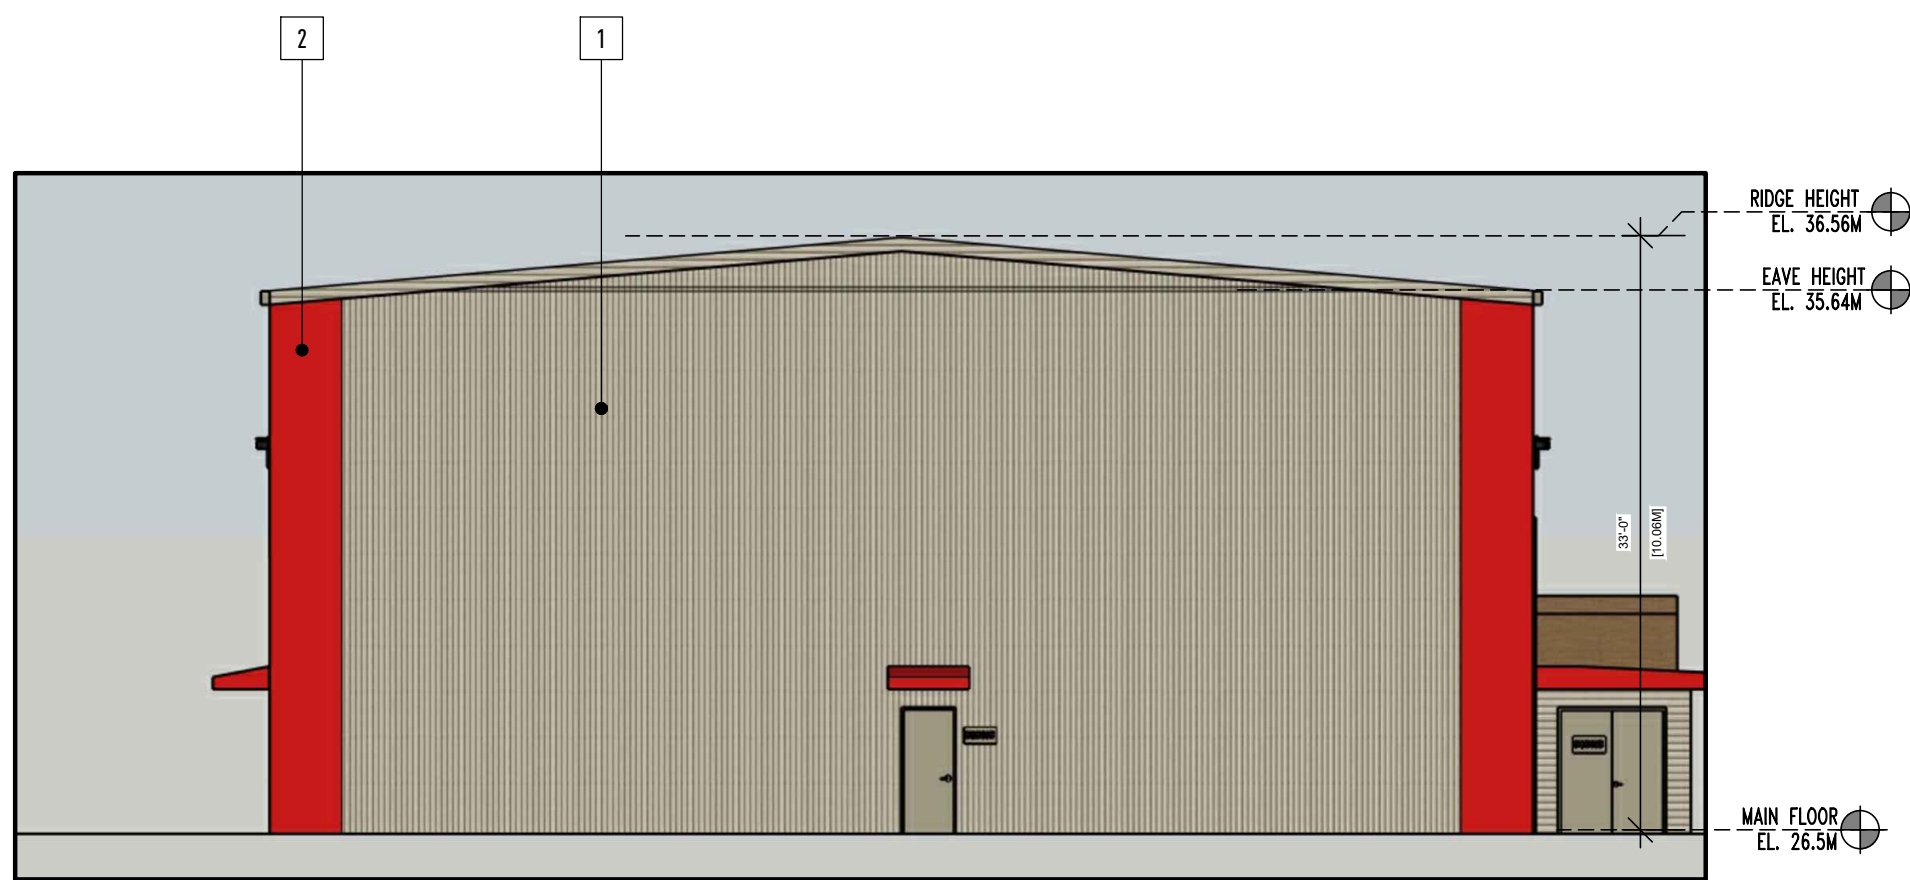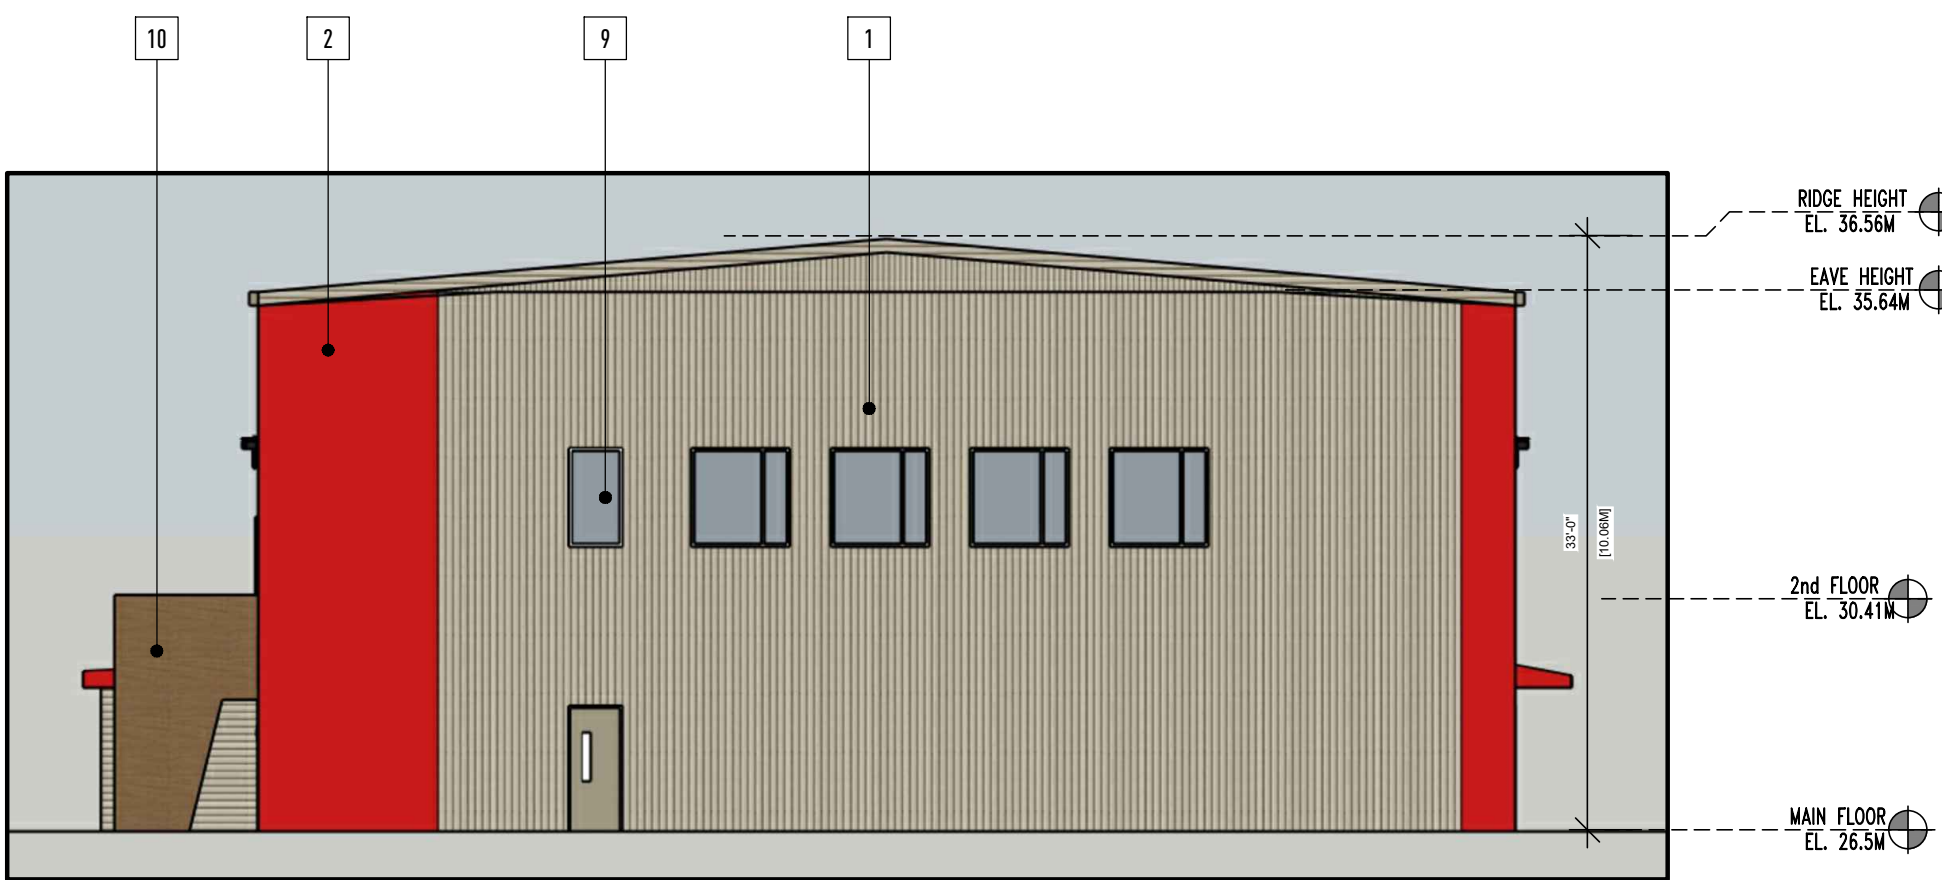

COPYRIGHT & USE OF DOCUMENTS

This plan and design are considered a "Consultant's instrument of service" and shall be considered the exclusive property of the Consultant, Venture Architecture Inc. and may not be used or reproduced without the consent of Principal Seemu Midha Arora Architect AIBC | MRAIC. This instrument of service shall only be used once and solely for this project; no further use shall be deemed a right by anyone without the written consent of the Consultant. No project renovations, additions or alterations shall stem from the use of this document, in any possible form of reproduction, without the written consent of the Consultant. This document may not be sold or transferred without written agreement from the Consultant. Only the client may retain copies of this document, and only for the purpose of information and reference as it was initially intended.

Any change or manipulation of this document is expressly forbidden; this document must remain completely intact at all times. The Consultant will not be responsible for changes to this document by others.

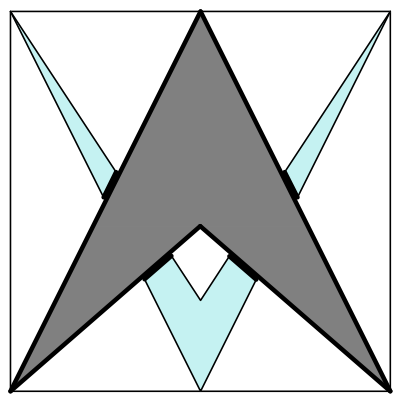

VENTURE
ARCHITECTURE INC.

Principal: Seemu Midha Arora
ARCHITECT AIBC | MRAIC
9560 162A STREET SURREY BC V4N2B8
7 7 8 - 9 1 8 - 3 3 6 - 1
seemu@venturearchitecture.ca - E

Digital Certificate

This document has been electronically certified with digital certificate and encryption technology authorized by the AIBC and APESBC. The authoritative original has been transmitted to you in electronic form. Any printed version can be relied upon as a true copy of the original when supplied by the original author, bearing images of the professional seal and digital certificate, or when printed from the digitally certified electronic file provided.



					ARCHITECT SEAL			PROJECT NAME NIIK FORM STORAGE 901 MAUGHAN ROAD NANAIMO BC RECEIVED DP1419 2026-JUN-22 CURRENT PLANNING CLIENT INFO: NWK STEEL INC.	
3	2026-06-19	RE-ISSUED TO CITY FOR DP APPLICATION	SM					SHEET TITLE	
2	2026-05-24	RE-ISSUED TO CITY FOR DP APPLICATION	SM		DATE	MARCH 2026	REV No	3	ELEVATIONS
1	2026-03-26	ISSUED TO CITY FOR DP APPLICATION	SM		DR.	SM	CH.	SM	PROJECT No
REV	DATE	DESCRIPTION	BY		DO NOT SCALE DRAWING			2026-02	
								A-201	