




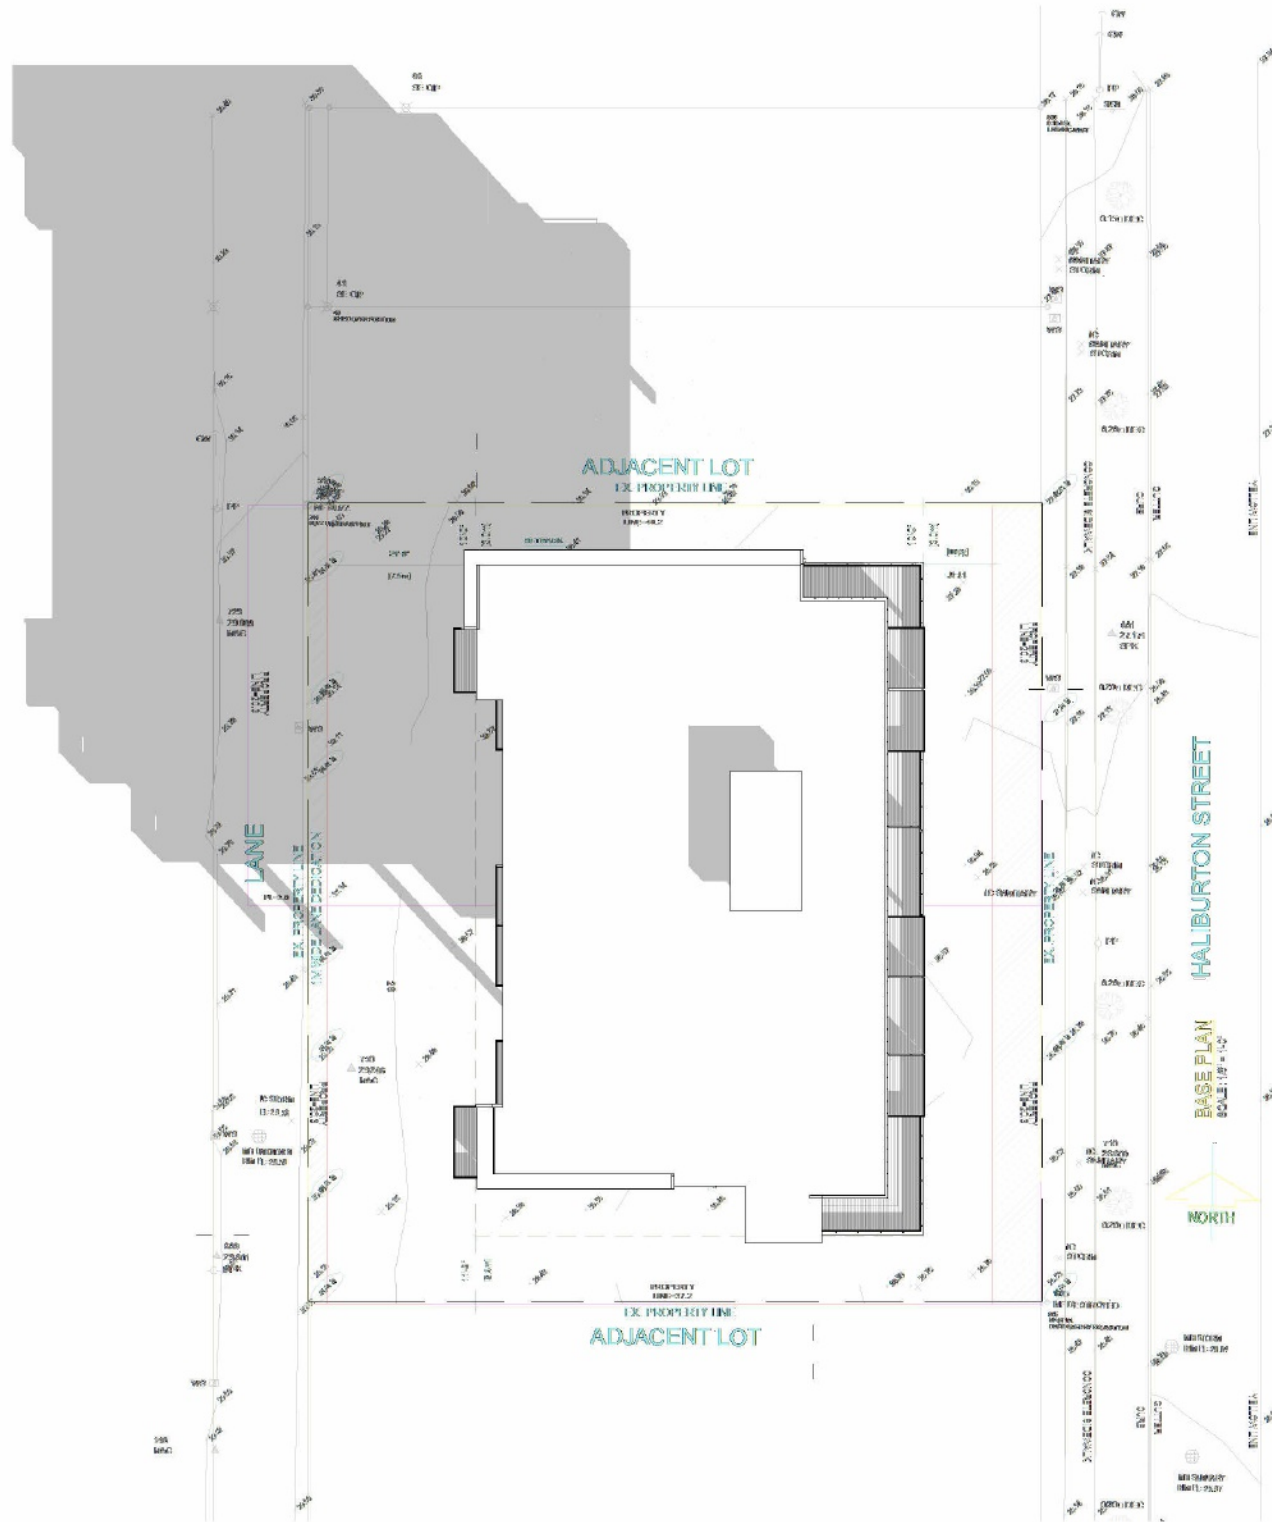


1 March_10AM
1/32" = 1'-0"

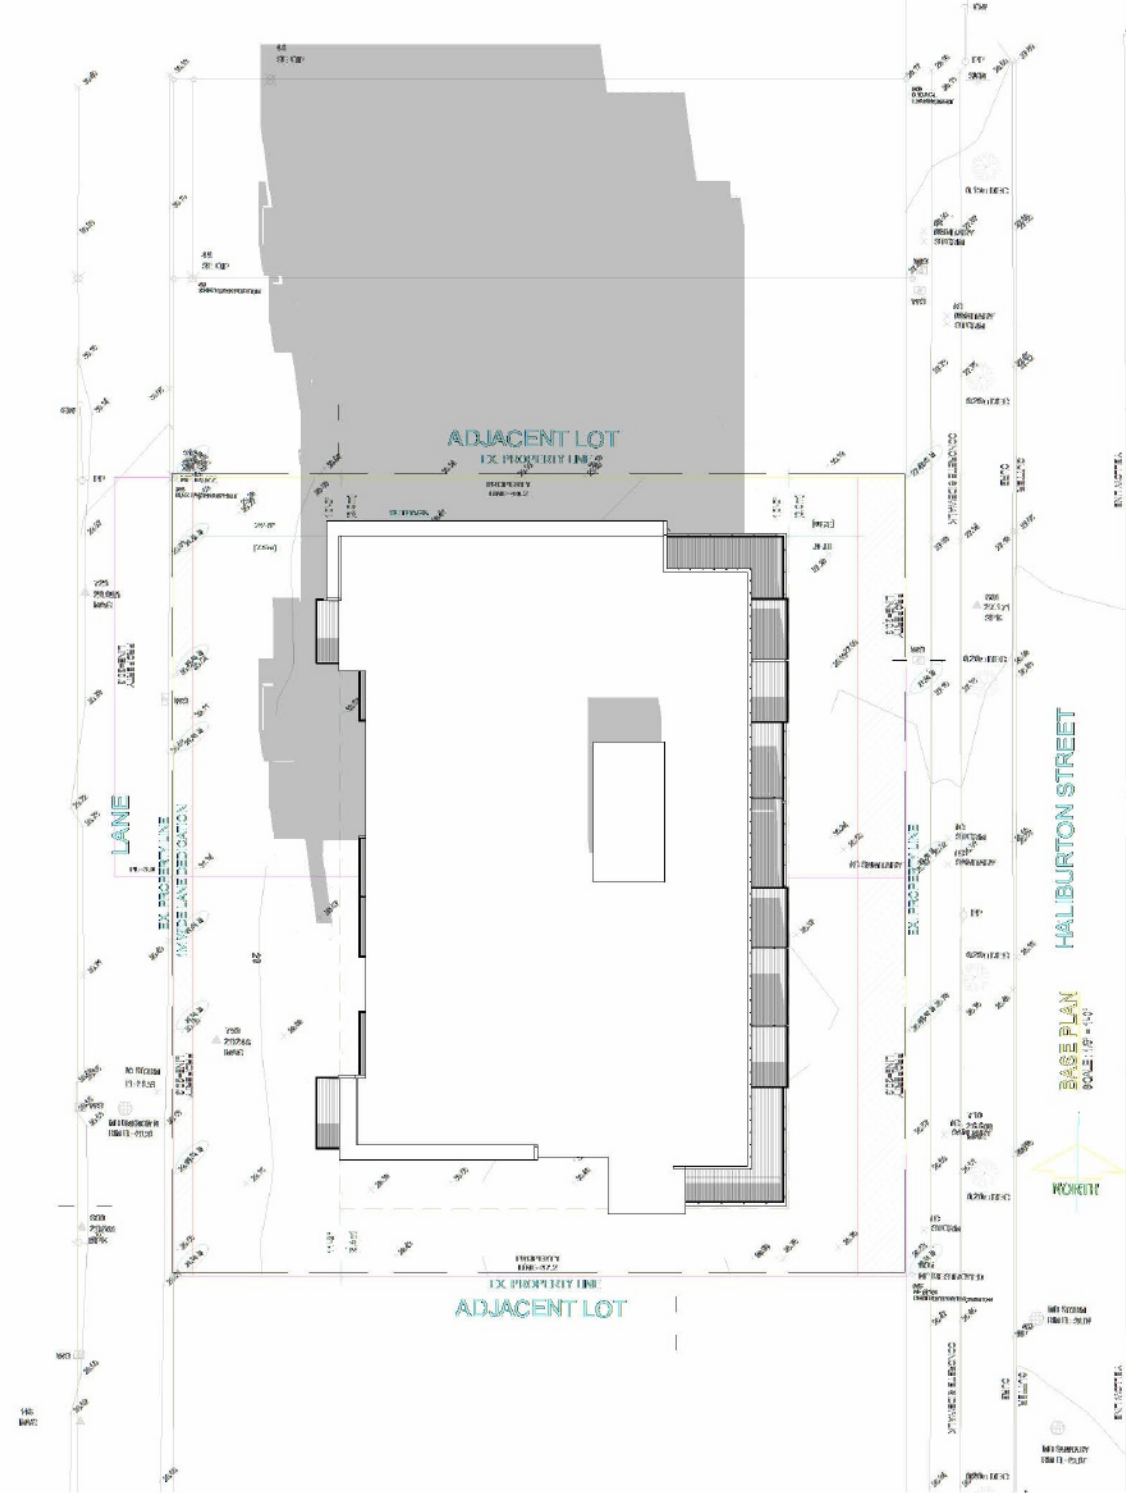


2 March_12PM
1/32" = 1'-0"

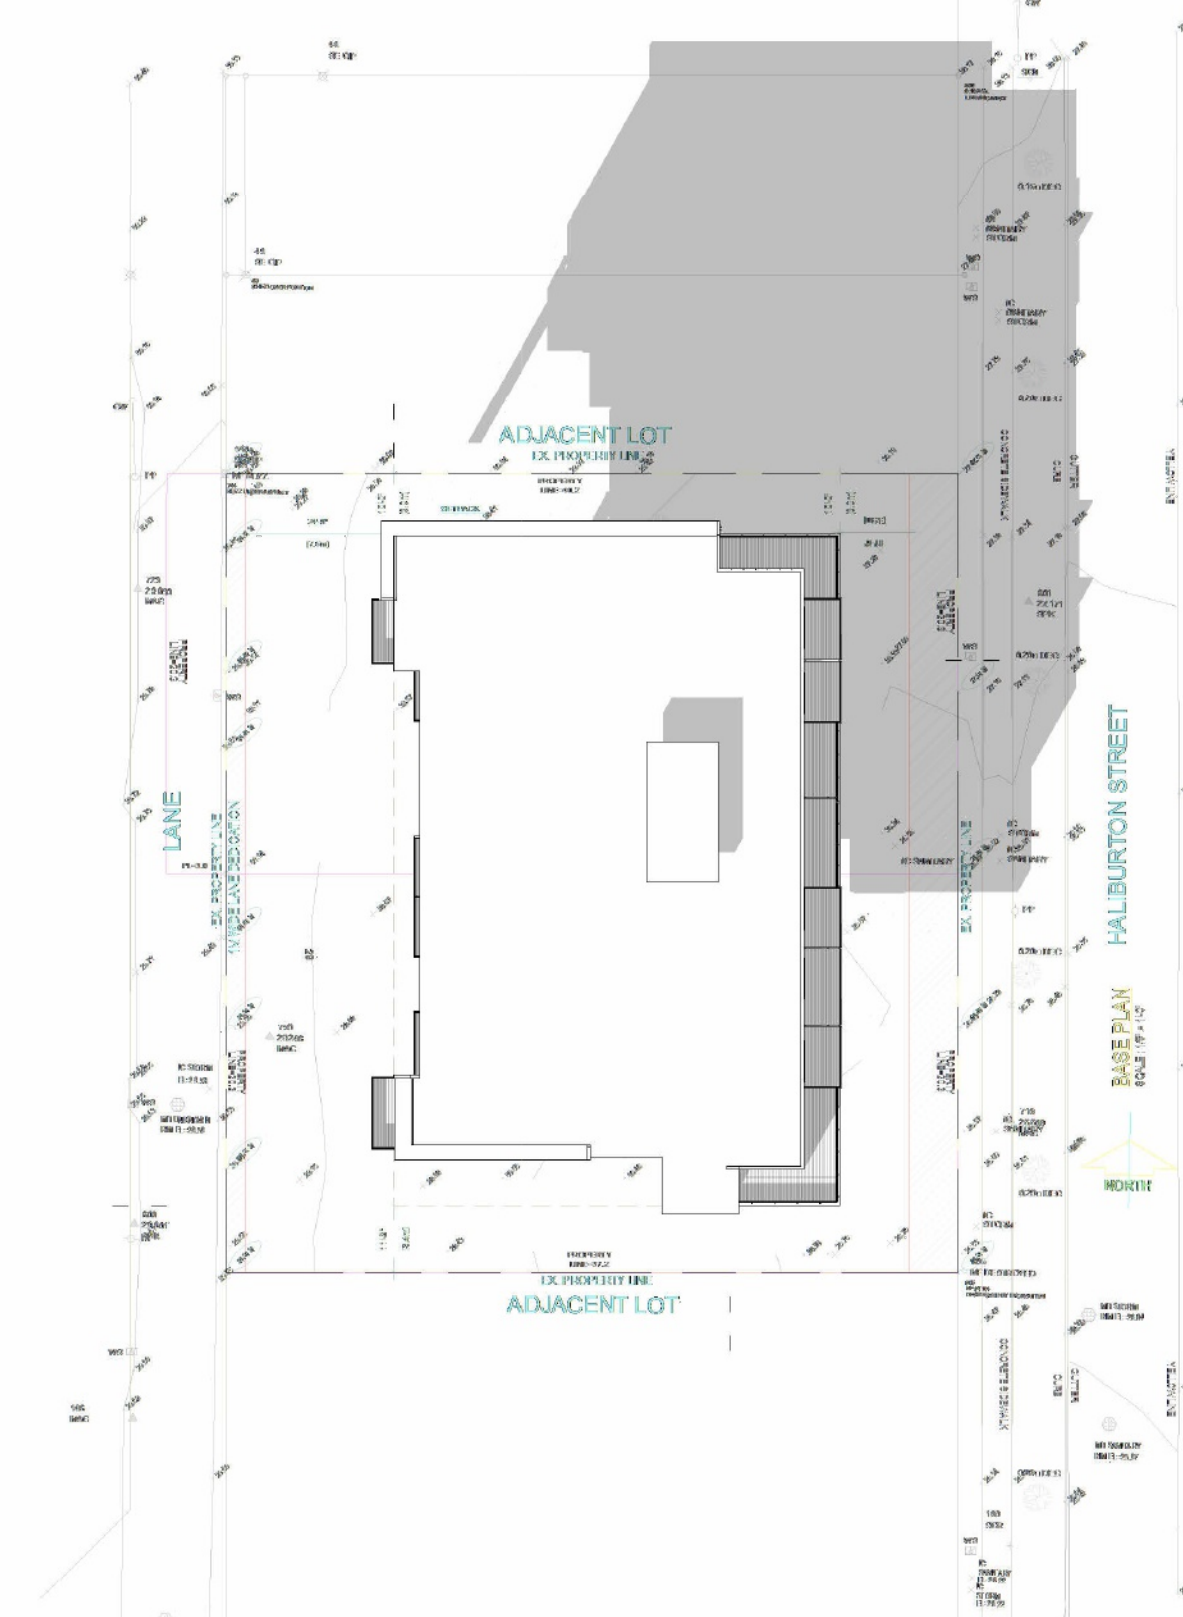


3 March_2PM
1/32" = 1'-0"

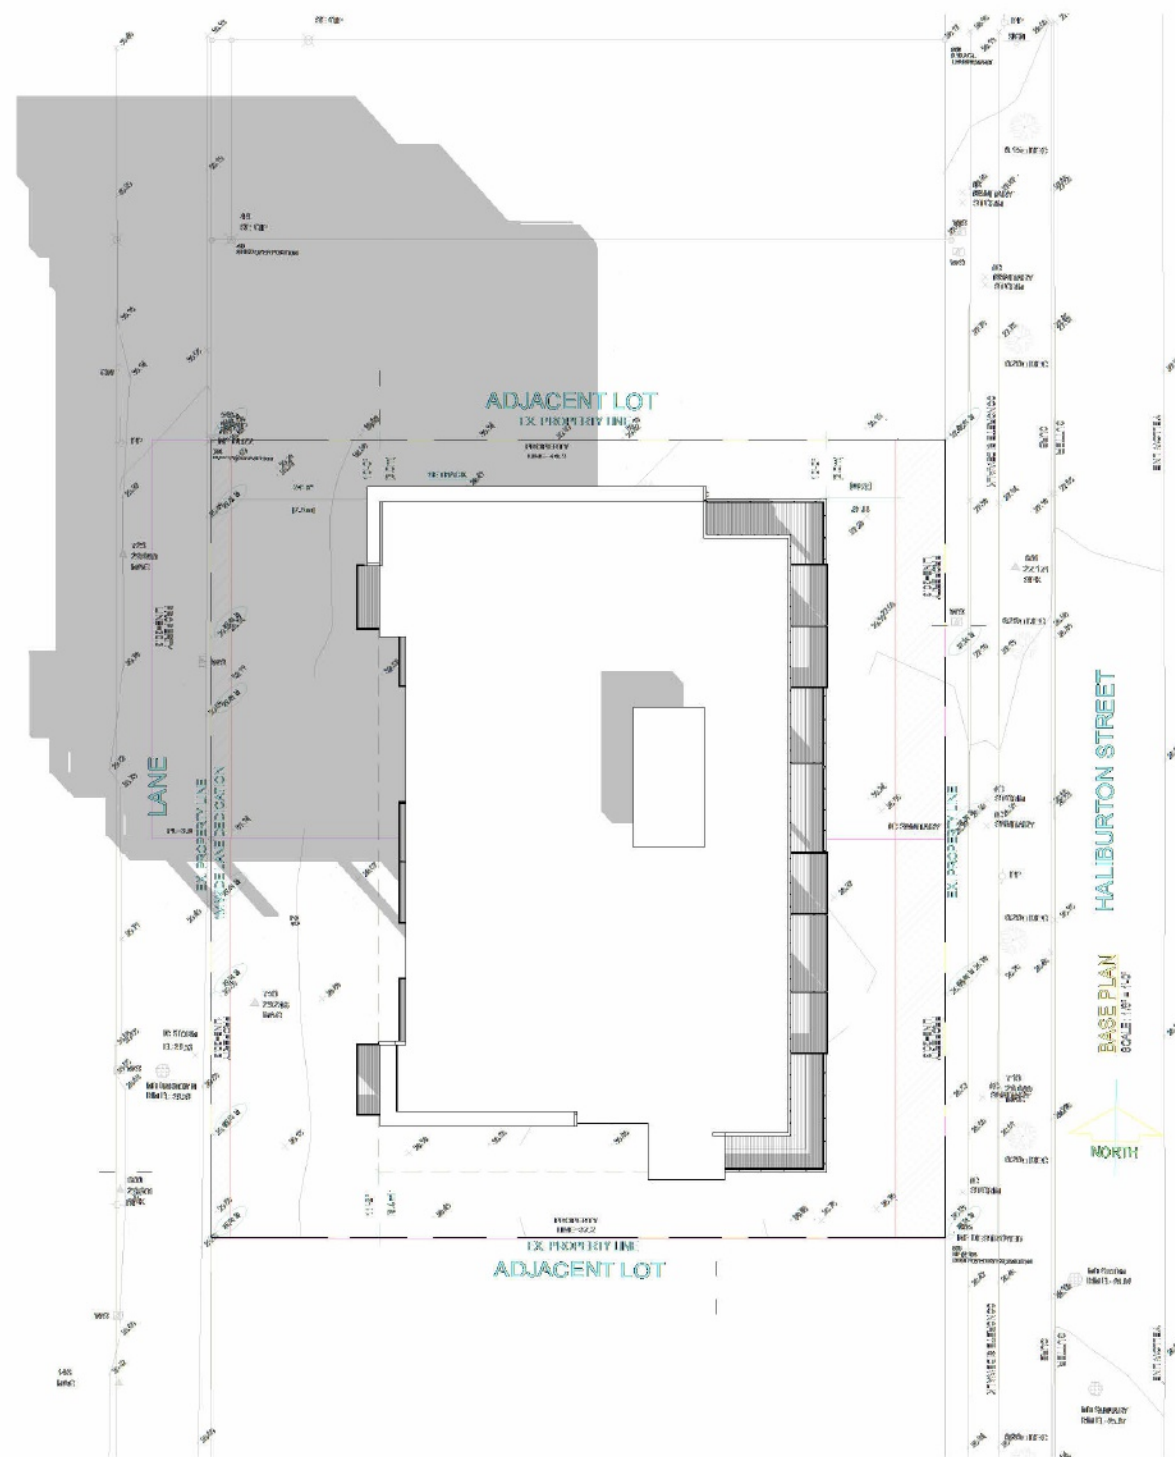

4 September_10AM
1/32" = 1'-0"

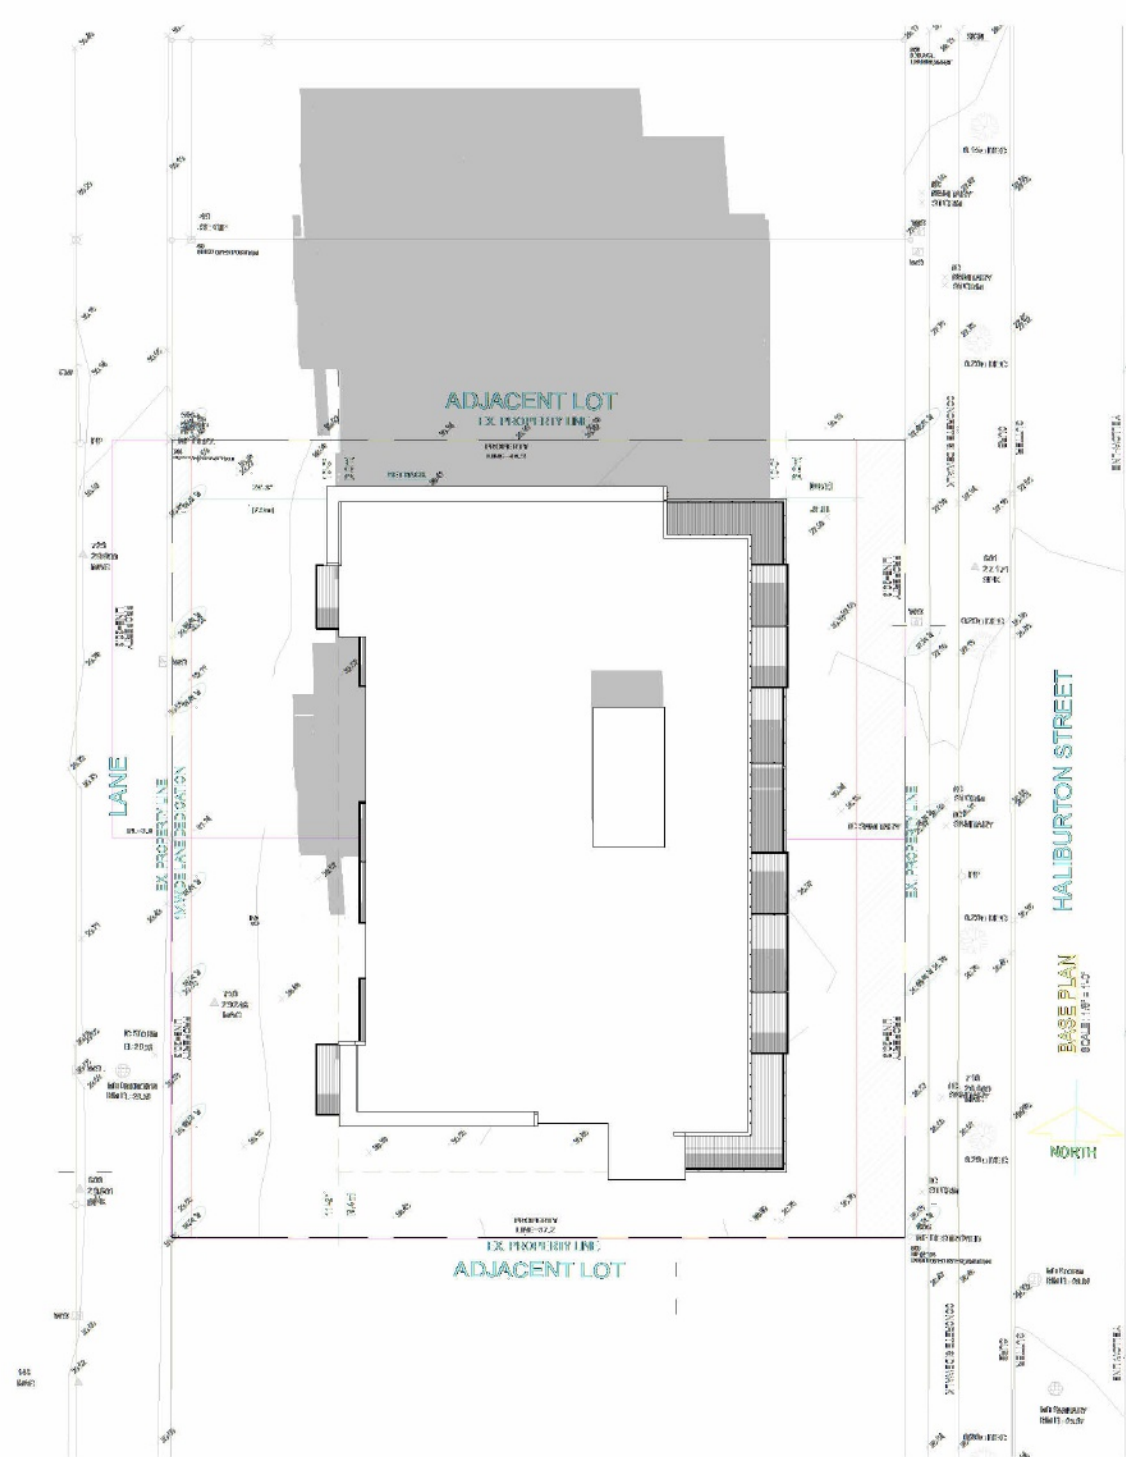

5 September_12PM
1/32" = 1'-0"

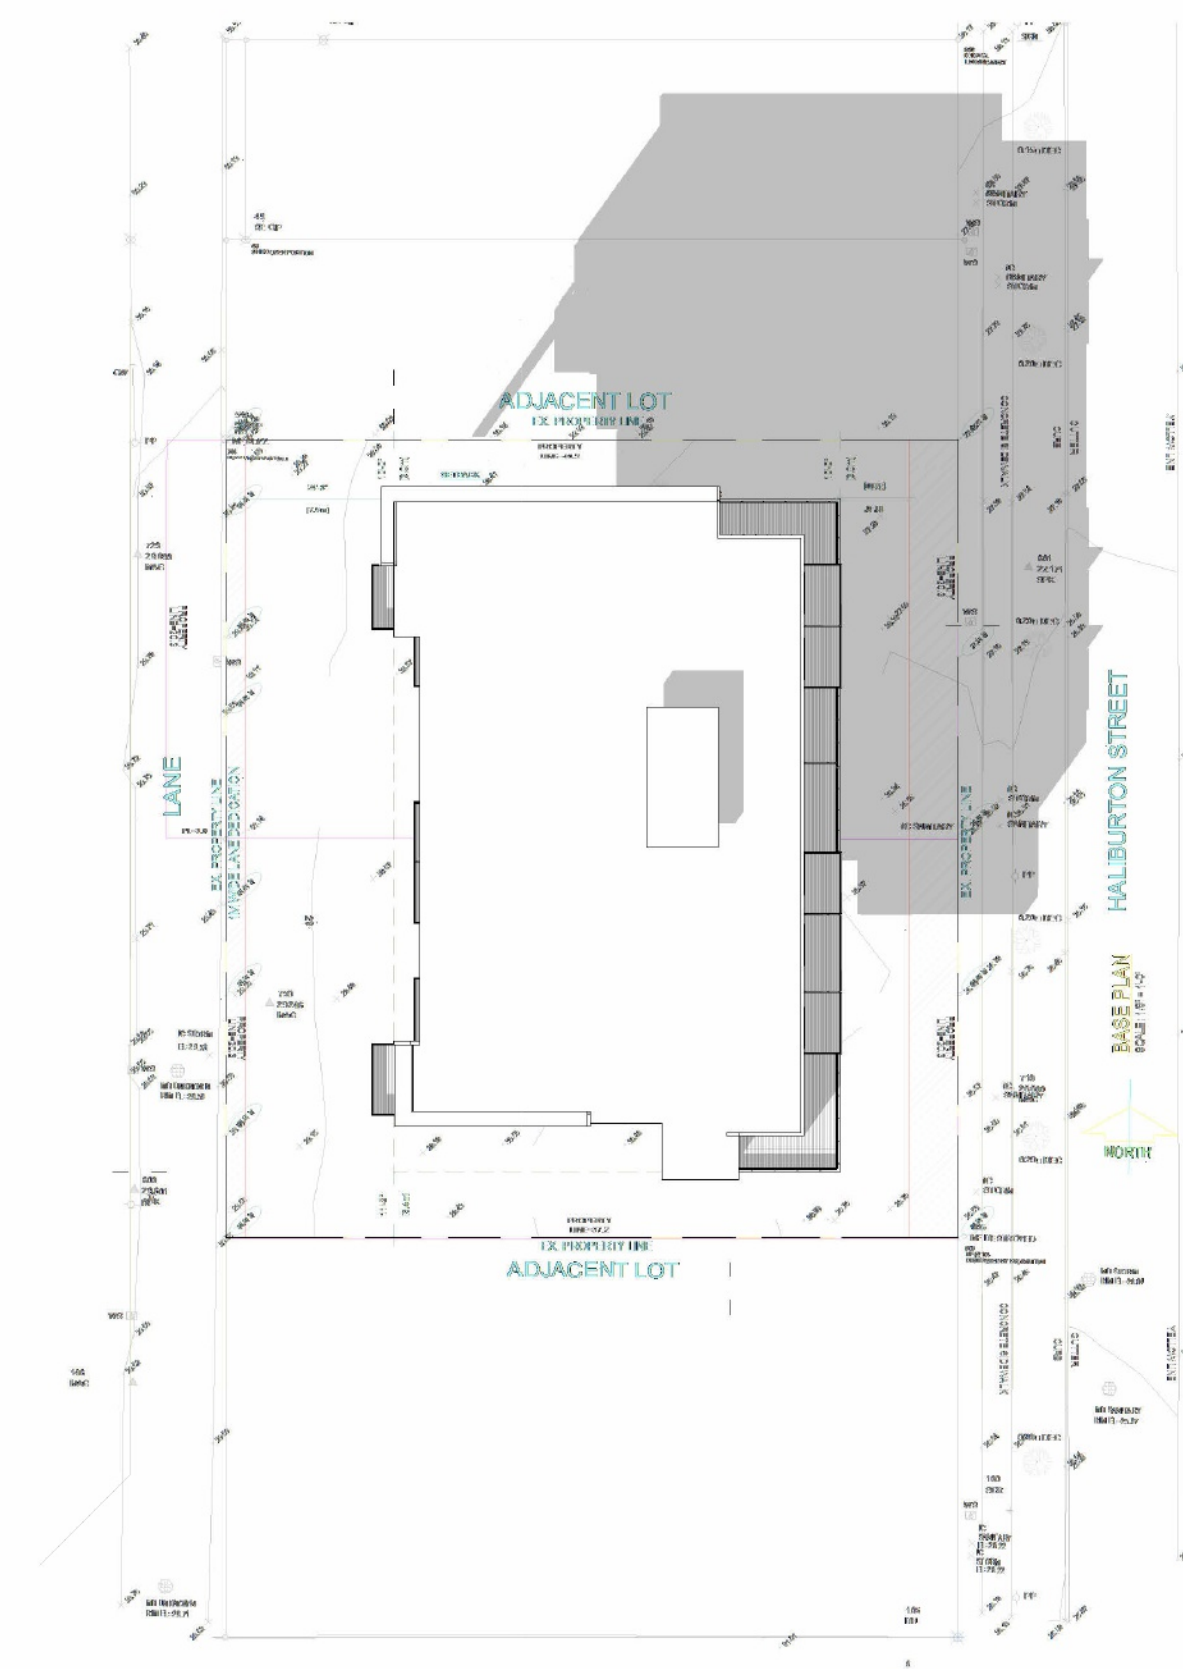

6 September_2PM
1/32" = 1'-0"

RECEIVED
DP1423
2026-MAY-28
CUTTING PLANNING




5589 Byrne Road Unit-230
BURNABY, B.C. V5J 3J1

PHONE: (778) 999-1761
EMAIL: hchopra@perceptarch.ca

© COPYRIGHT. ALL DESIGNS AND THE MODIFIED LIKENESSES THEREOF ARE THE SOLE PROPERTY OF PERCEPT ARCHITECTURE INC. AND MAY NOT BE USED WHOLLY OR IN PART WITHOUT LICENCE BEING PURCHASED. COPYRIGHT INFRINGEMENT INCLUDES IDEAS GAINED AND CONVERSION THEREOF INTO ANY MATERIAL FORM CANADA COPYRIGHT ACT R.S.C. 1985

REV#	DATE	NOTE	DRN	CKD	ISSUE	ISSUED FOR


CLIENT :	GK GROUP CONSTRUCTION LTD.	DRAWN: H.S.
PROJECT :	212-218 HALBURTON STREET	CHECKED: H.C.
SHEET CONTENTS :	SHADOW ANALYSIS	DATE : 04/26/2026
		SCALE : 1/32" = 1'-0"

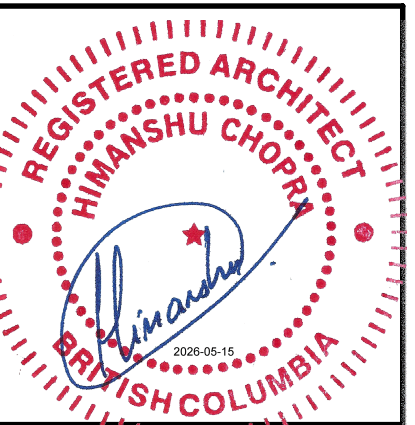


PROJECT NO. 225022	ISSUE NO.
SHEET NO. A-104.1	



1 December_10AM
1/32" = 1'-0"

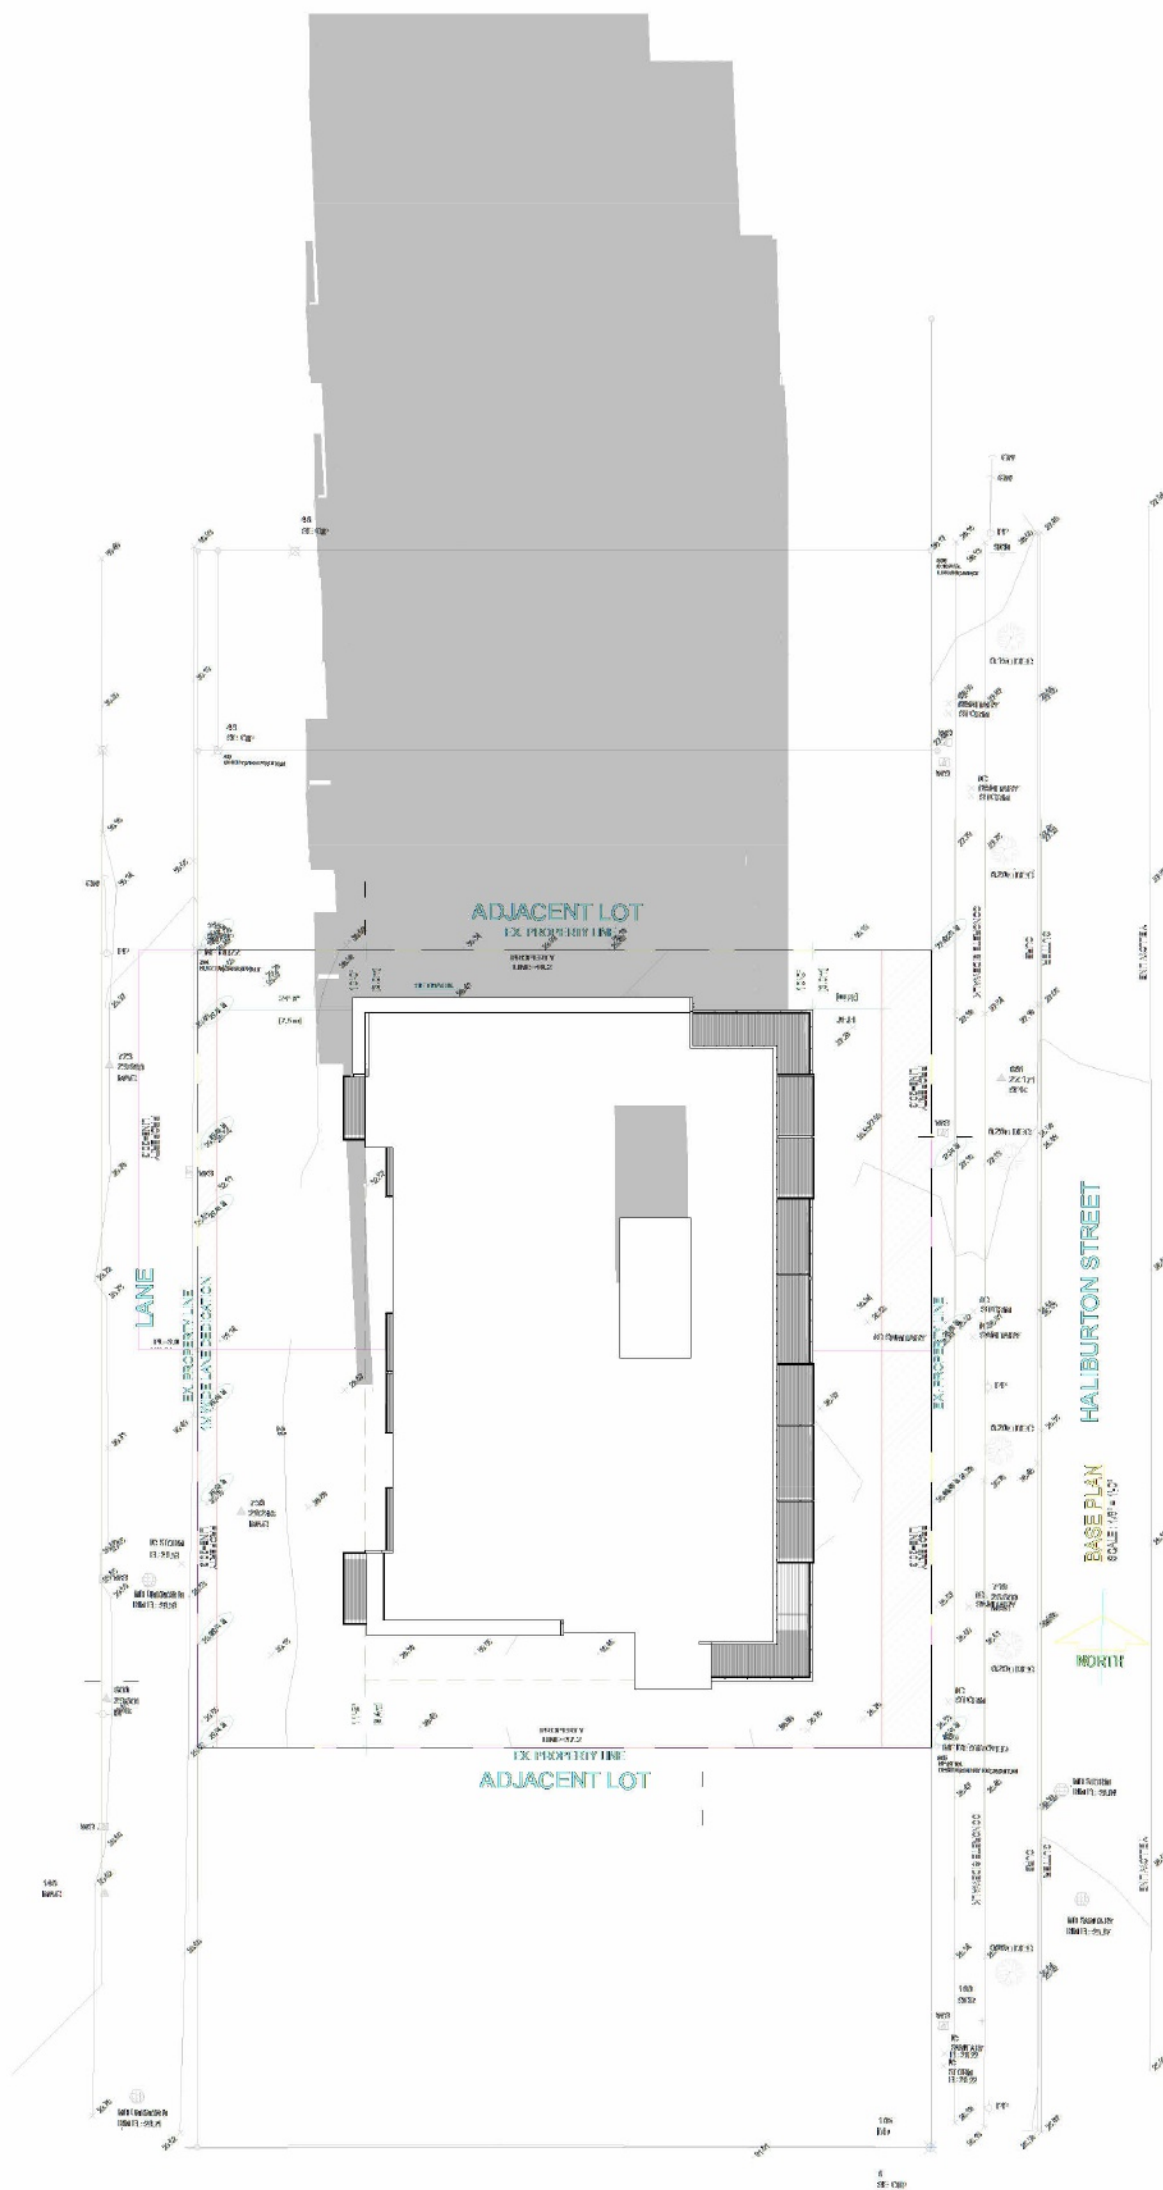

2 December_12PM
1/32" = 1'-0"

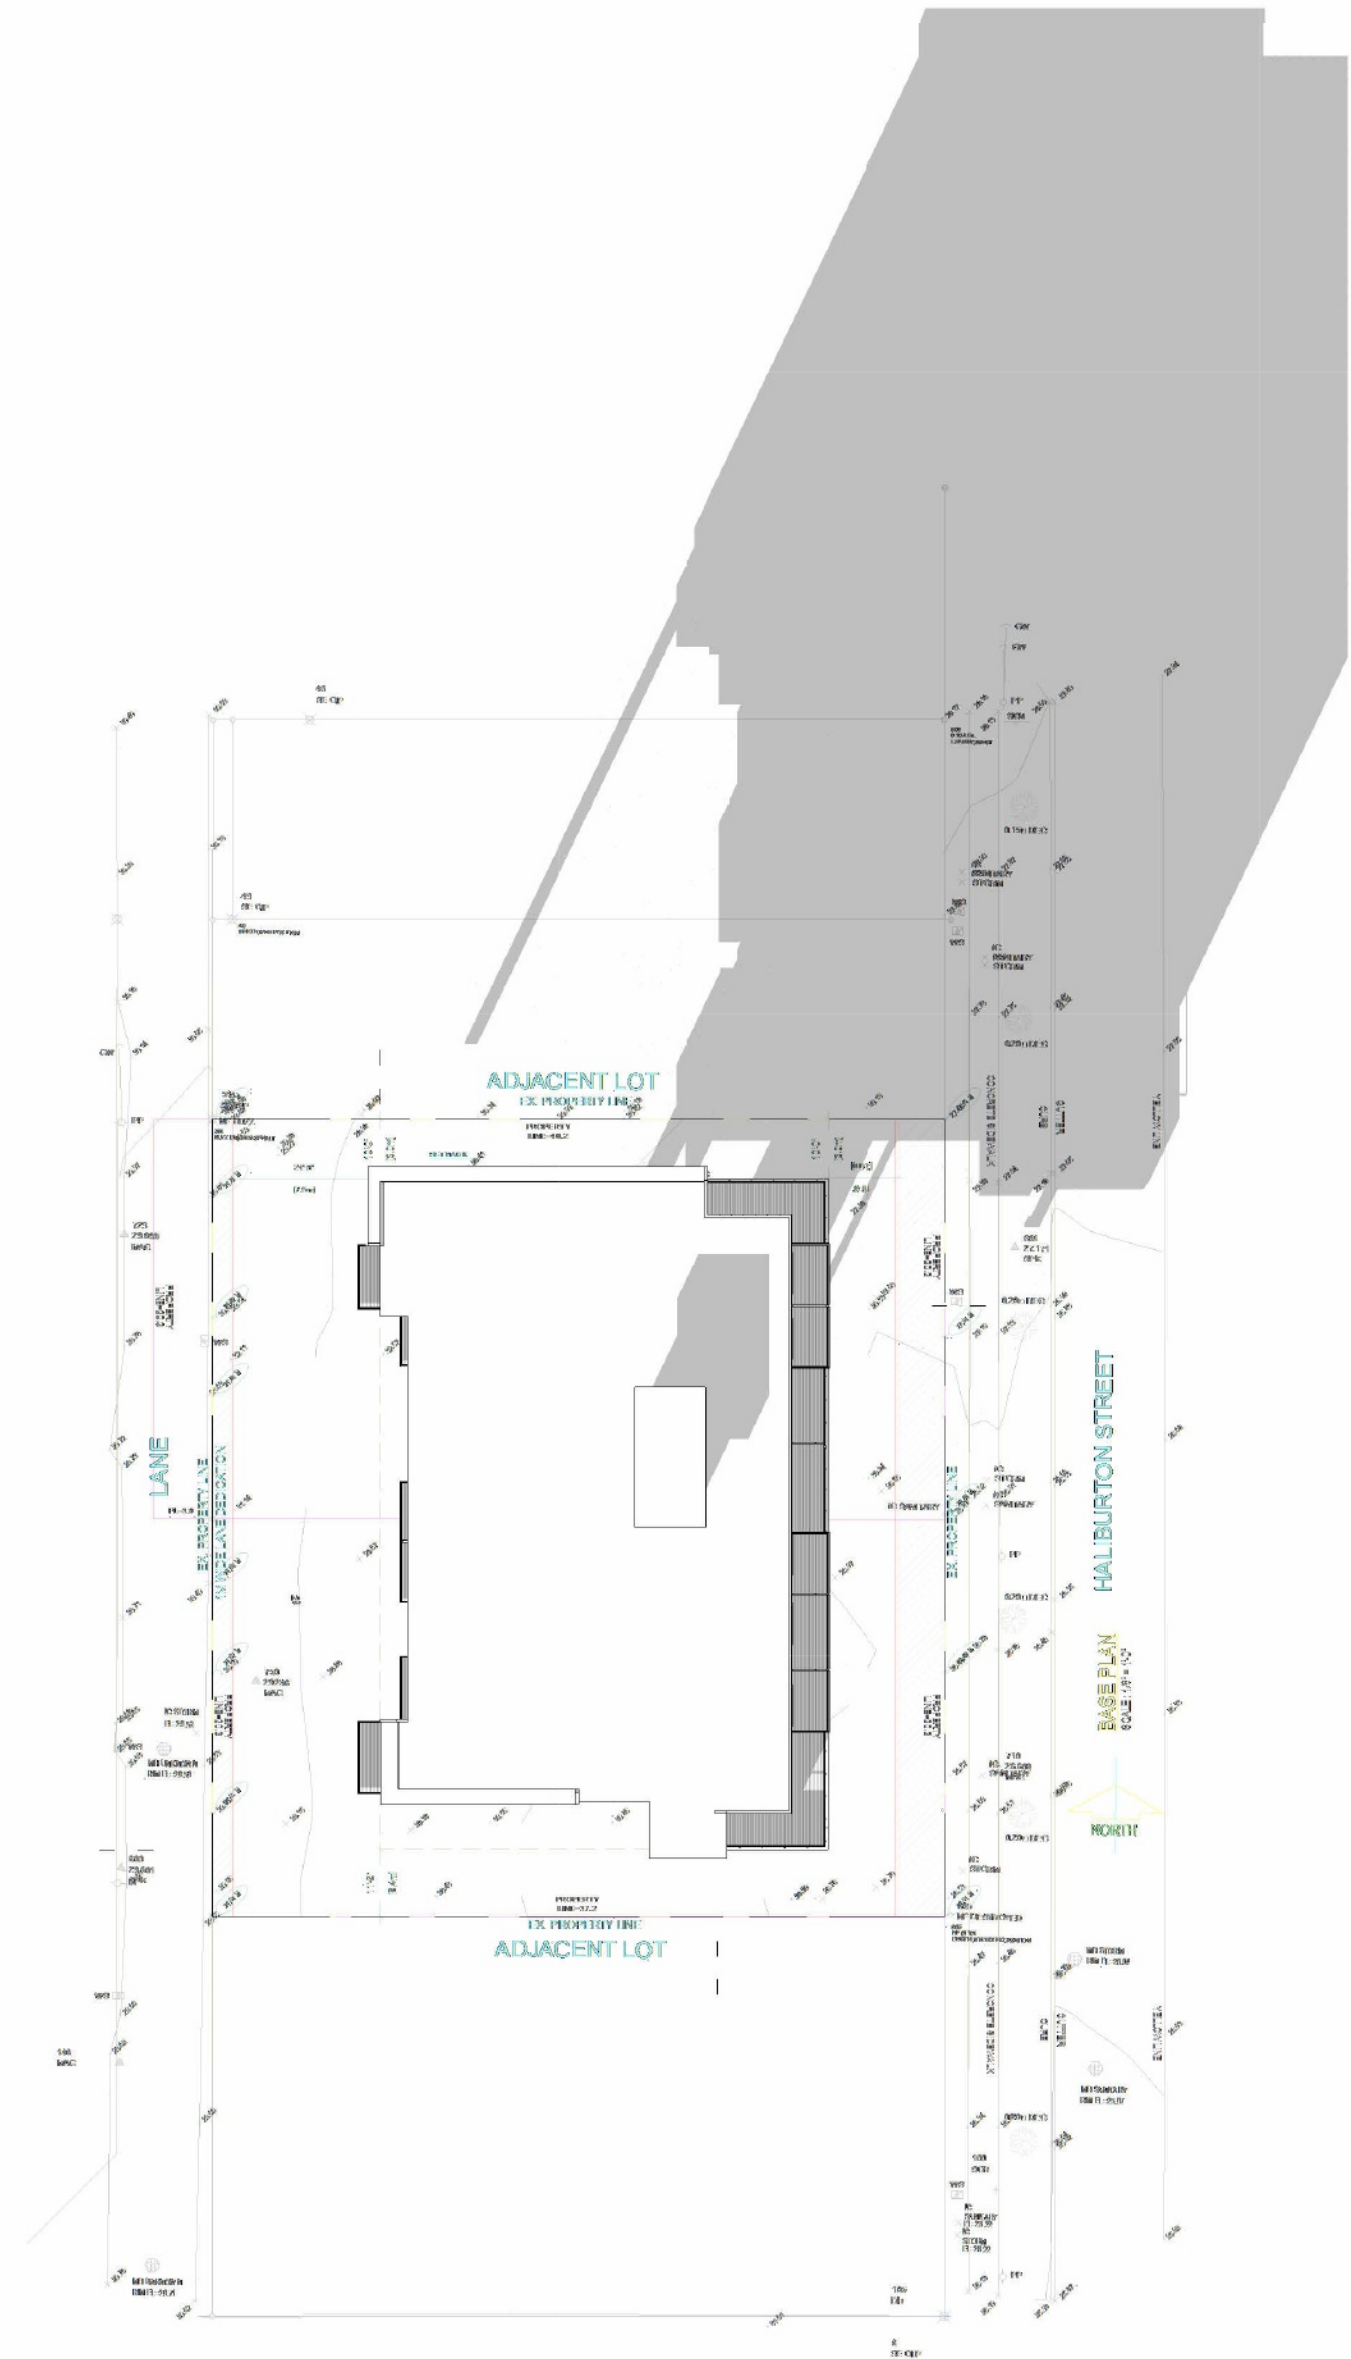

3 December_2PM
1/32" = 1'-0"

RECEIVED
DP1423
2026-MAY-28
Current Planning



5589 Byrne Road, Unit – 230
BURNABY, B.C. V5J 3J1

PHONE: (778) 999-1761
EMAIL: hchopra@perceptarch.ca

© COPYRIGHT. ALL DESIGNS AND THE MODIFIED LIKENESSES THEREOF ARE THE SOLE PROPERTY OF PERCEPT ARCHITECTURE INC. AND MAY NOT BE USED WHOLLY OR IN PART WITHOUT LICENCE BEING PURCHASED. COPYRIGHT INFRINGEMENT INCLUDES IDEAS GAINED AND CONVERSION THEREOF INTO ANY MATERIAL FORM CANADA COPYRIGHT ACT R.S.C. 1985

REV#	DATE	NOTE	DRN	CKD	ISSUE	ISSUED FOR

CLIENT :	DRAWN: H.S.
	CHECKED: H.C.
	DATE : 04/28/2026
PROJECT :	212-218 HALIBURTON STREET
SHEET CONTENTS :	SHADOW ANALYSIS



PROJECT NO. 225022	ISSUE NO.
SHEET NO. A-104.2	