




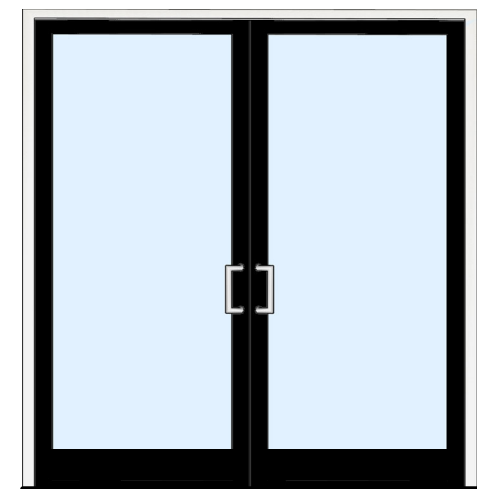

Storefront Doors
Black

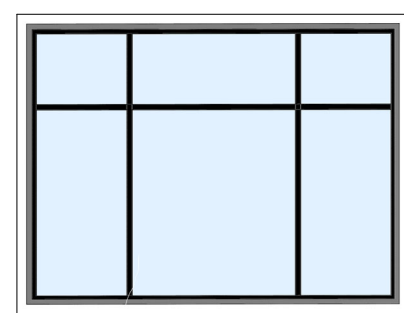

Vinyl Window
Black

 


Metal Doors
Grey




ROOFING
Asphalt Shingles


Cedarbrook City

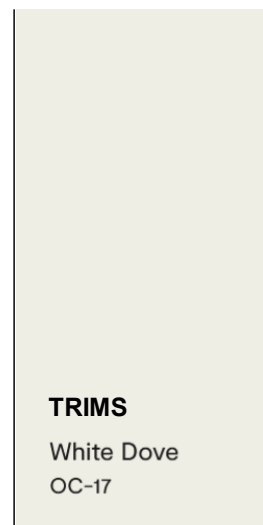


TRIMS
White Dove
OC-17

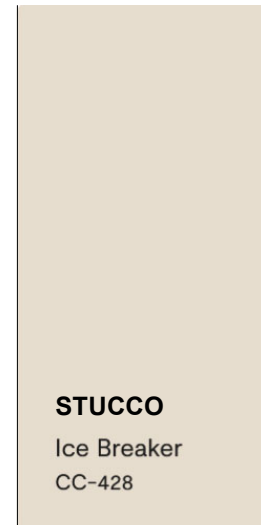


STUCCO
Ice Breaker
CC-428

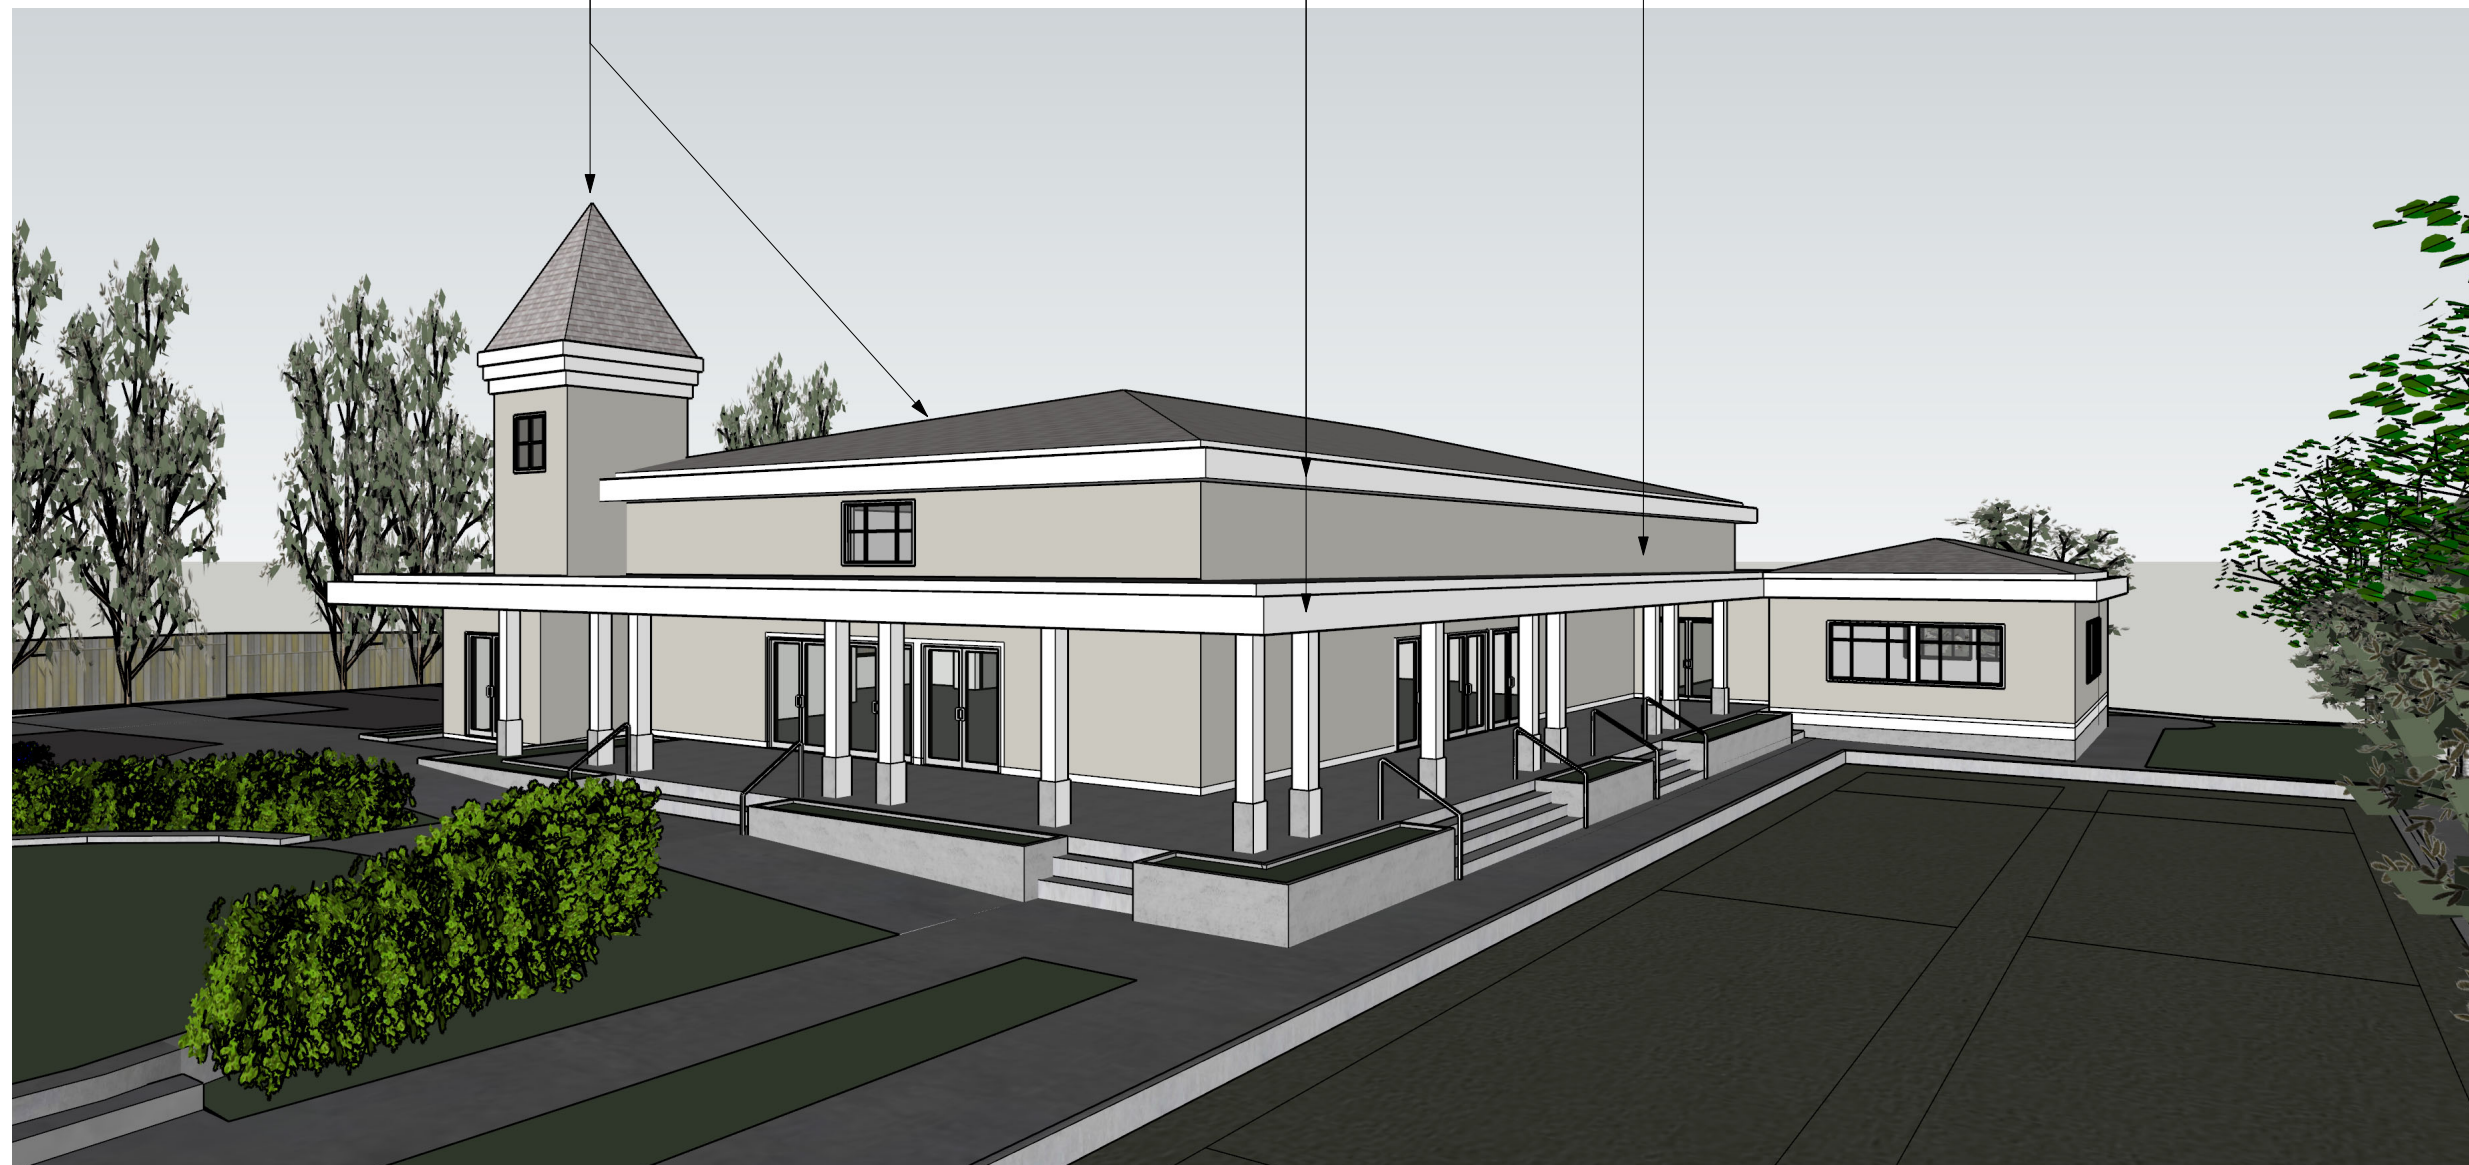

West Front Elevation

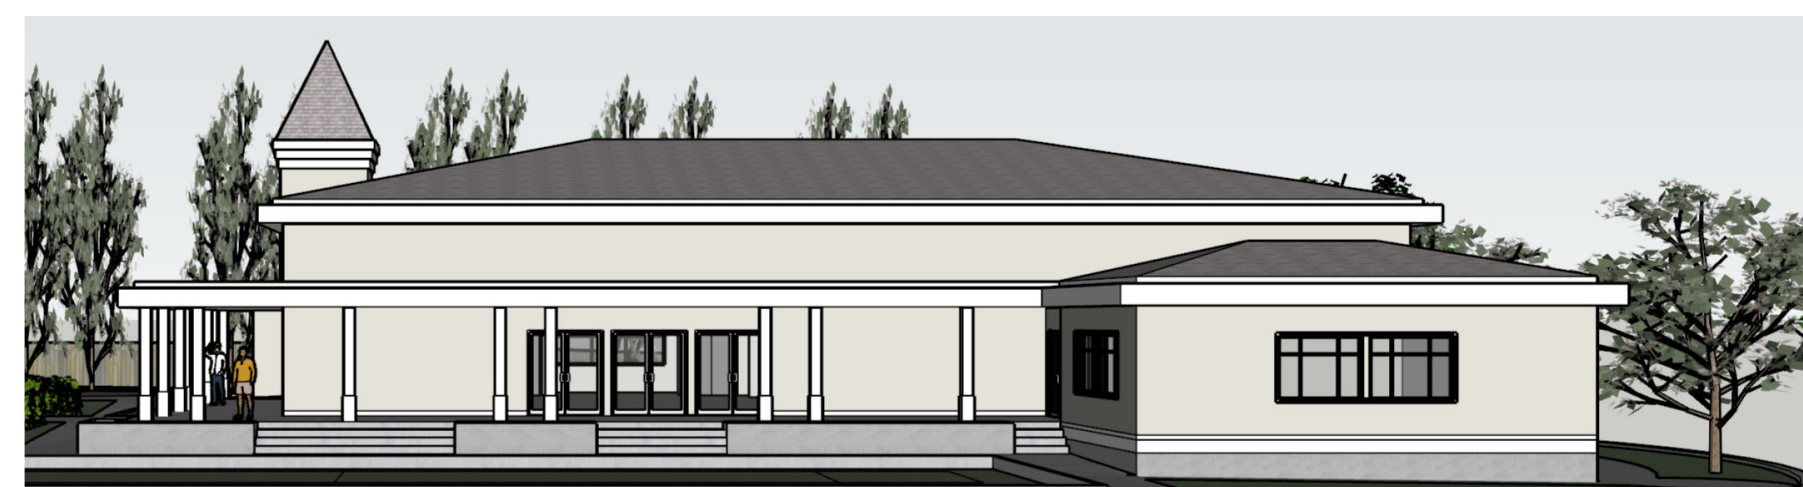


South Side Elevation

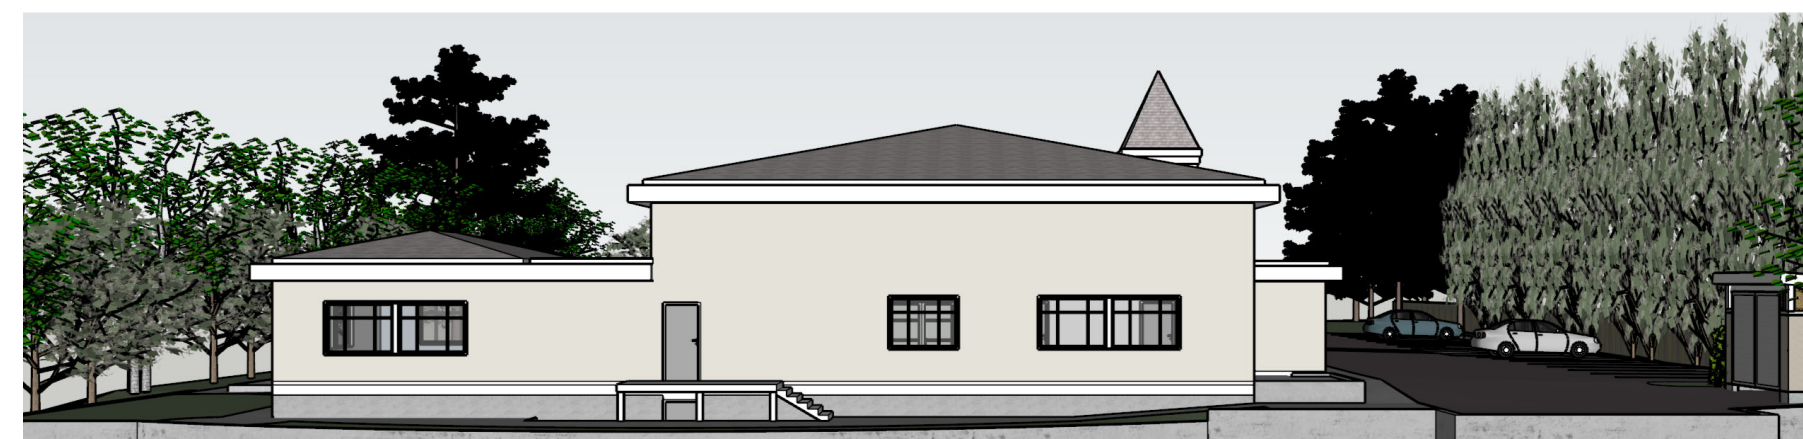

East Rear Elevation



North Side Elevation

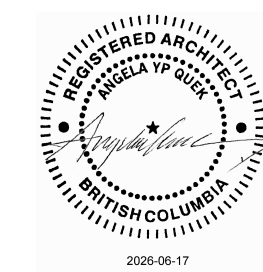

Cavalotti Lodge

AQ2514

Colours

A0.2

As indicated
2026-06-17 3:47:02 PM

AYPQ ARCHITECTURE

12270 Oakdale Road
Ladymouth, British Columbia
Canada V8C 1G6
tel: 250.265.7555 fax: 7565
www.aypqarchitecture.com