

## MATERIAL PALETTE



- 1 FIBRE CEMENT PANEL, COLOUR PLUS, SMOOTH FINISH, IN IRON GREY WITH ALUMINIUM FLASHING, COLOUR MATCHED TO IRON GREY
- 2 FIBRE CEMENT PANEL, COLOUR PLUS, SMOOTH FINISH, IN NIGHT GREY WITH ALUMINIUM FLASHING, COLOUR MATCHED TO NIGHT GREY
- 3 FIBRE CEMENT PANEL, COLOUR PLUS, SMOOTH FINISH, IN LIGHT MIST WITH ALUMINIUM FLASHING, COLOUR MATCHED TO LIGHT MIST
- 4 WOOD LOOK METAL PLANK SIDING, IN ESSPRESSO WITH WOOD GRAIN FINISH

- 5 SHINGLES, IN ESTATE GREY
- 6 WOOD, STAINED IN ENGLISH CHESTNUT
- 7 CLEAR TEMPERED GLASS GUARDRAILS WITH ALUMINIUM FRAME, IN IRON GREY
- 8 ALUMINIUM CAP AND TRIM FLASHING, IN IRON GREY
- 9 ALUMINIUM CAP AND TRIM FLASHING, IN NIGHT GREY
- 10 ALUMINIUM CAP AND TRIM FLASHING, IN LIGHT MIST
- 11 FASCIA BOARD, IN IRON GREY
- 12 FASCIA BOARD, IN NIGHT GREY

- 13 FASCIA BOARD, IN LIGHT MIST
- 14 VINYL FRAME WINDOW, IN IRON GREY
- 15 VINYL SWING DOOR IN IRON GREY WITH TEMPERED GLASS: PANEL, SIDE LIGHT AND TRANSOM
- 16 VINYL SWING DOOR IN IRON GREY WITH TEMPERED GLASS: PANEL AND TRANSOM
- 17 VINYL SWING DOOR IN IRON GREY WITH TEMPERED GLASS PANEL
- 18 3 PANEL, VINYL, SLIDING TEMPERED GLASS DOOR, IN IRON GREY
- 19 2 PANEL, VINYL, SLIDING TEMPERED GLASS DOOR, IN IRON GREY
- 20 OVERHEAD GARAGE DOOR WITH TEMPERED GLASS PANELS, IN IRON GREY



**BUILDING 1**

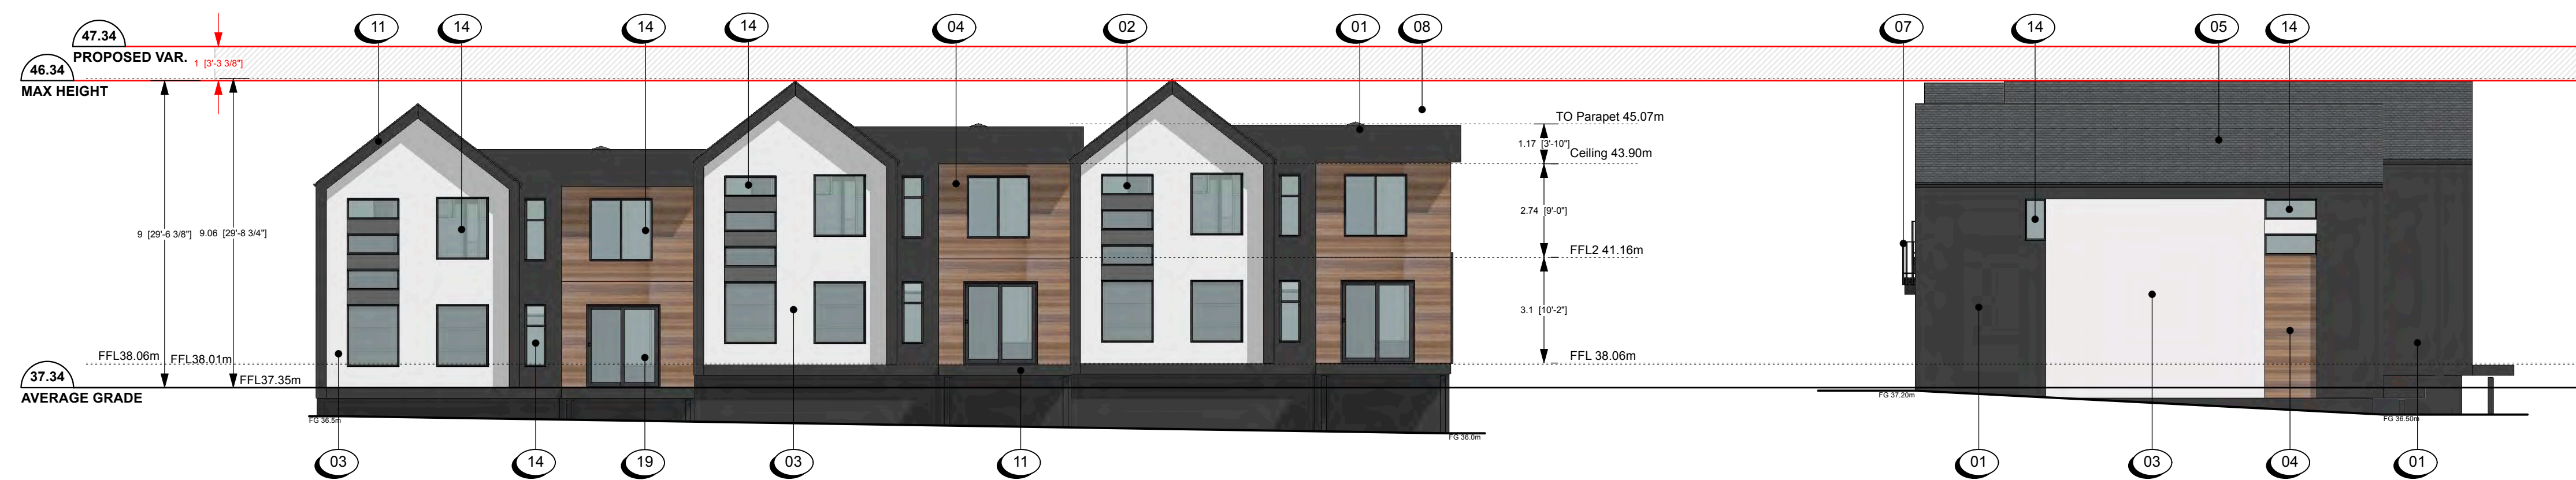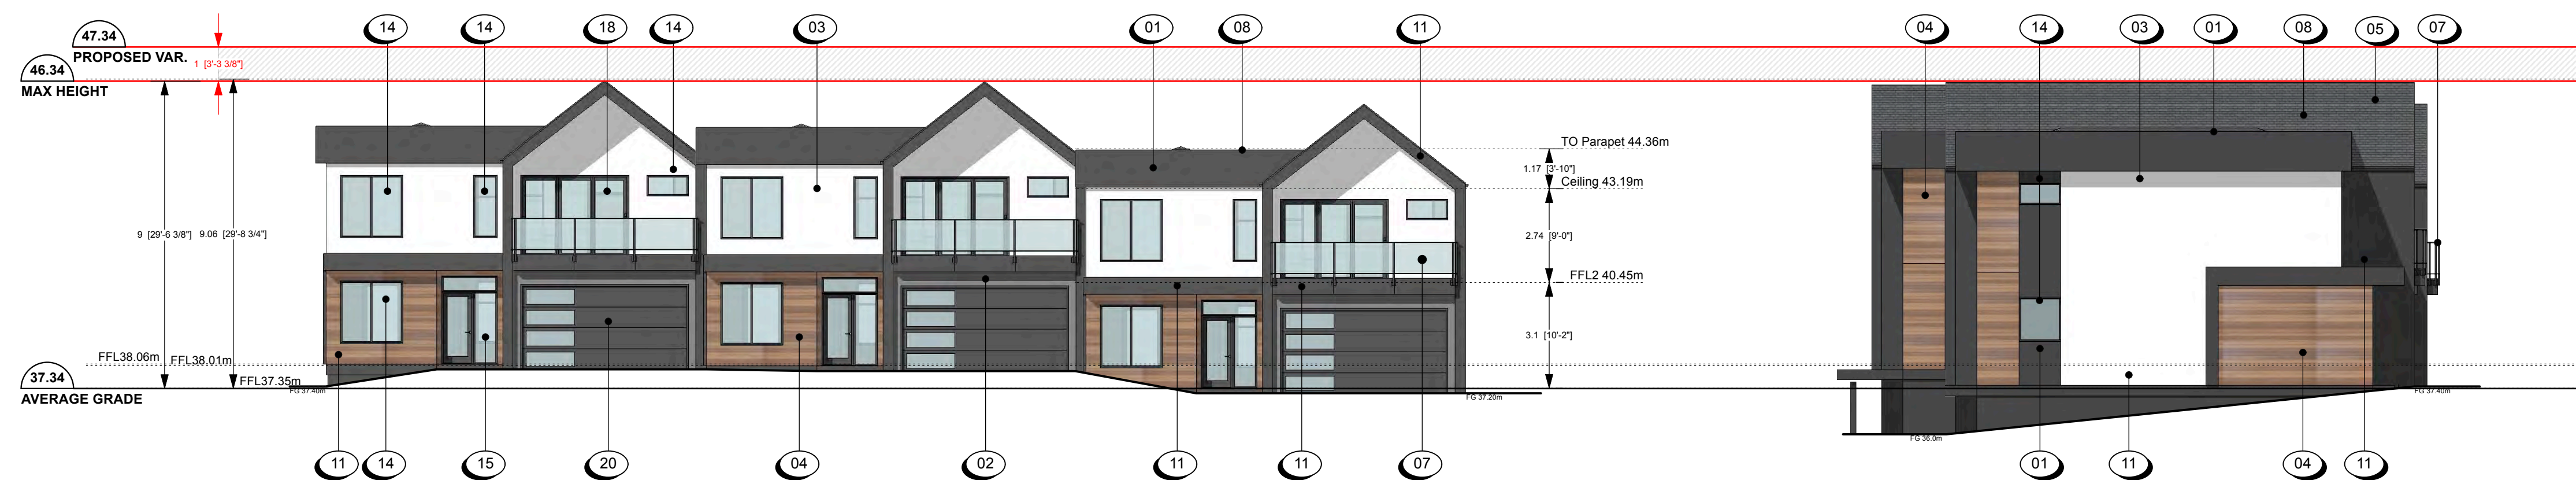

**BUILDING 2**

RECEIVED Scale: 3/32" = 1'0"

DP1432

2026-AUG-05

Current Planning

dHKarchitects



4670 Hammond Bay Rd

Nanaimo, BC  
13 June 23

Elevations. Buildings 1-2 <sup>A401</sup>



MATERIAL PALETTE


- 1 FIBRE CEMENT PANEL, COLOUR PLUS, SMOOTH FINISH, IN IRON GREY WITH ALUMINIUM FLASHING, COLOUR MATCHED TO IRON GREY
- 2 FIBRE CEMENT PANEL, COLOUR PLUS, SMOOTH FINISH, IN NIGHT GREY WITH ALUMINIUM FLASHING, COLOUR MATCHED TO NIGHT GREY
- 3 FIBRE CEMENT PANEL, COLOUR PLUS, SMOOTH FINISH, IN LIGHT MIST WITH ALUMINIUM FLASHING, COLOUR MATCHED TO LIGHT MIST
- 4 WOOD LOOK METAL PLANK SIDING, IN ESSPRESSO WITH WOOD GRAIN FINISH

- 5 SHINGLES, IN ESTATE GREY
- 6 WOOD, STAINED IN ENGLISH CHESTNUT
- 7 CLEAR TEMPERED GLASS GUARDRAILS WITH ALUMINIUM FRAME, IN IRON GREY
- 8 ALUMINIUM CAP AND TRIM FLASHING, IN IRON GREY
- 9 ALUMINIUM CAP AND TRIM FLASHING, IN NIGHT GREY
- 10 ALUMINIUM CAP AND TRIM FLASHING, IN LIGHT MIST
- 11 FASCIA BOARD, IN IRON GREY
- 12 FASCIA BOARD, IN NIGHT GREY


- 13 FASCIA BOARD, IN LIGHT MIST
- 14 VINYL FRAME WINDOW, IN IRON GREY
- 15 VINYL SWING DOOR IN IRON GREY WITH TEMPERED GLASS: PANEL, SIDE LIGHT AND TRANSOM
- 16 VINYL SWING DOOR IN IRON GREY WITH TEMPERED GLASS: PANEL AND TRANSOM
- 17 VINYL SWING DOOR IN IRON GREY WITH TEMPERED GLASS PANEL
- 18 3 PANEL, VINYL, SLIDING TEMPERED GLASS DOOR, IN IRON GREY
- 19 2 PANEL, VINYL, SLIDING TEMPERED GLASS DOOR, IN IRON GREY
- 20 OVERHEAD GARAGE DOOR WITH TEMPERED GLASS PANELS, IN IRON GREY



BUILDING 3

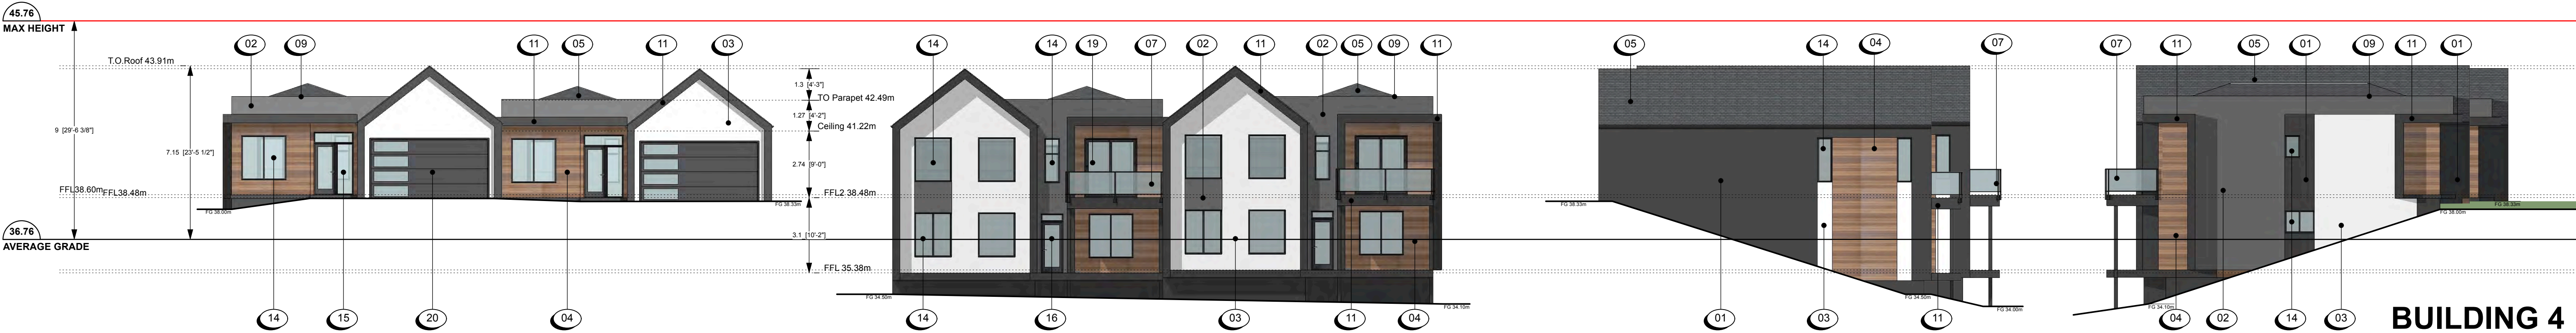

BUILDING 4

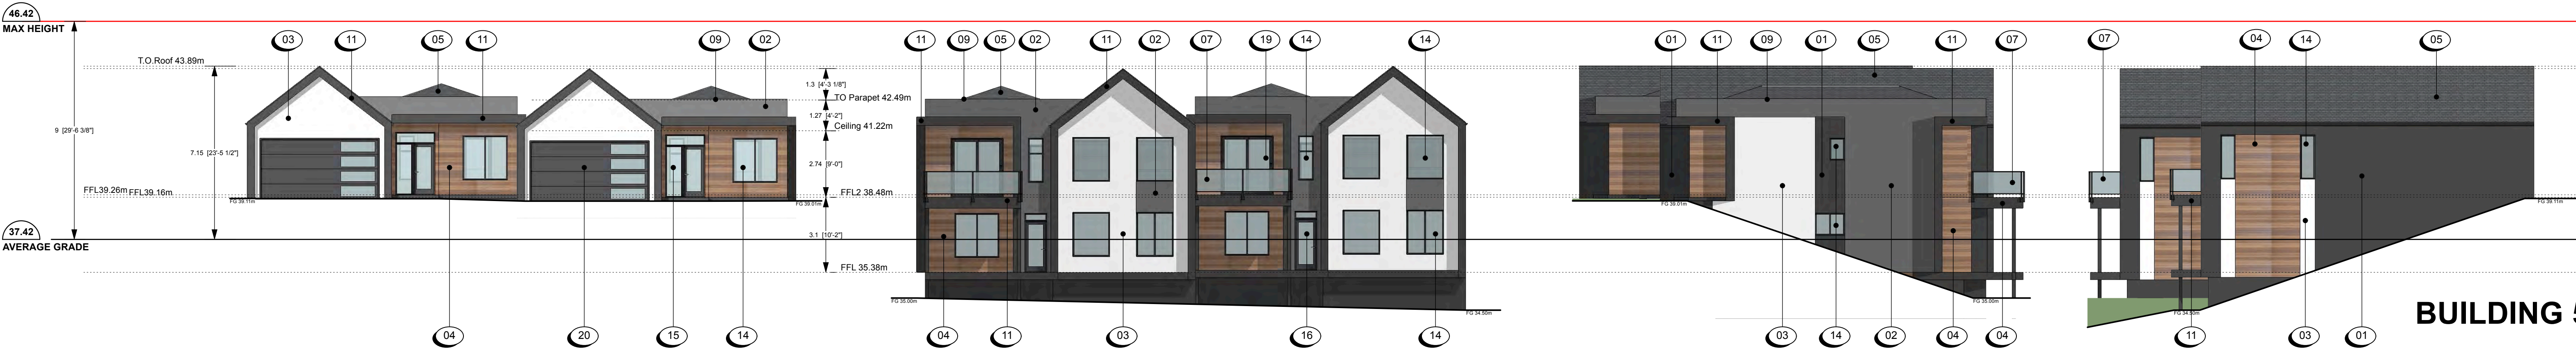

BUILDING 5

RECEIVED Scale: 3/32" = 1'0"

DP1432

2026-AUG-05  
Current Planning

dHKarchitects



4670 Hammond Bay Rd

Nanaimo, BC  
13 June 23

Elevations. Buildings 3-5 A402



## MATERIAL PALETTE

- 1 FIBRE CEMENT PANEL, COLOUR PLUS, SMOOTH FINISH, IN IRON GREY WITH ALUMINIUM FLASHING, COLOUR MATCHED TO IRON GREY
- 2 FIBRE CEMENT PANEL, COLOUR PLUS, SMOOTH FINISH, IN NIGHT GREY WITH ALUMINIUM FLASHING, COLOUR MATCHED TO NIGHT GREY
- 3 FIBRE CEMENT PANEL, COLOUR PLUS, SMOOTH FINISH, IN LIGHT MIST WITH ALUMINIUM FLASHING, COLOUR MATCHED TO LIGHT MIST
- 4 WOOD LOOK METAL PLANK SIDING, IN ESSPRESSO WITH WOOD GRAIN FINISH

- 13 FASCIA BOARD, IN LIGHT MIST
- 14 VINYL FRAME WINDOW, IN IRON GREY
- 15 VINYL SWING DOOR IN IRON GREY WITH TEMPERED GLASS: PANEL, SIDE LIGHT AND TRANSOM
- 16 VINYL SWING DOOR IN IRON GREY WITH TEMPERED GLASS: PANEL AND TRANSOM
- 17 VINYL SWING DOOR IN IRON GREY WITH TEMPERED GLASS PANEL
- 18 3 PANEL, VINYL, SLIDING TEMPERED GLASS DOOR, IN IRON GREY
- 19 2 PANEL, VINYL, SLIDING TEMPERED GLASS DOOR, IN IRON GREY
- 20 OVERHEAD GARAGE DOOR WITH TEMPERED GLASS PANELS, IN IRON GREY



dHKarchitects dHka

## Elevations. Buildings 6-8<sup>A403</sup>



MATERIAL PALETTE


- 1 FIBRE CEMENT PANEL, COLOUR PLUS, SMOOTH FINISH, IN IRON GREY WITH ALUMINIUM FLASHING, COLOUR MATCHED TO IRON GREY
- 2 FIBRE CEMENT PANEL, COLOUR PLUS, SMOOTH FINISH, IN NIGHT GREY WITH ALUMINIUM FLASHING, COLOUR MATCHED TO NIGHT GREY
- 3 FIBRE CEMENT PANEL, COLOUR PLUS, SMOOTH FINISH, IN LIGHT MIST WITH ALUMINIUM FLASHING, COLOUR MATCHED TO LIGHT MIST
- 4 WOOD LOOK METAL PLANK SIDING, IN ESSPRESSO WITH WOOD GRAIN FINISH

- 5 SHINGLES, IN ESTATE GREY
- 6 WOOD, STAINED IN ENGLISH CHESTNUT
- 7 CLEAR TEMPERED GLASS GUARDRAILS WITH ALUMINIUM FRAME, IN IRON GREY
- 8 ALUMINIUM CAP AND TRIM FLASHING, IN IRON GREY
- 9 ALUMINIUM CAP AND TRIM FLASHING, IN NIGHT GREY
- 10 ALUMINIUM CAP AND TRIM FLASHING, IN LIGHT MIST
- 11 FASCIA BOARD, IN IRON GREY
- 12 FASCIA BOARD, IN NIGHT GREY

- 13 FASCIA BOARD, IN LIGHT MIST
- 14 VINYL FRAME WINDOW, IN IRON GREY
- 15 VINYL SWING DOOR IN IRON GREY WITH TEMPERED GLASS: PANEL, SIDE LIGHT AND TRANSOM
- 16 VINYL SWING DOOR IN IRON GREY WITH TEMPERED PLASS: PANEL AND TRANSOM
- 17 VINYL SWING DOOR IN IRON GREY WITH TEMPERED PLASS PANEL
- 18 3 PANEL, VINYL, SLIDING TEMPERED GLASS DOOR, IN IRON GREY
- 19 2 PANEL, VINYL, SLIDING TEMPERED GLASS DOOR, IN IRON GREY
- 20 OVERHEAD GARAGE DOOR WITH TEMPERED GLASS PANELS, IN IRON GREY



BUILDING 9

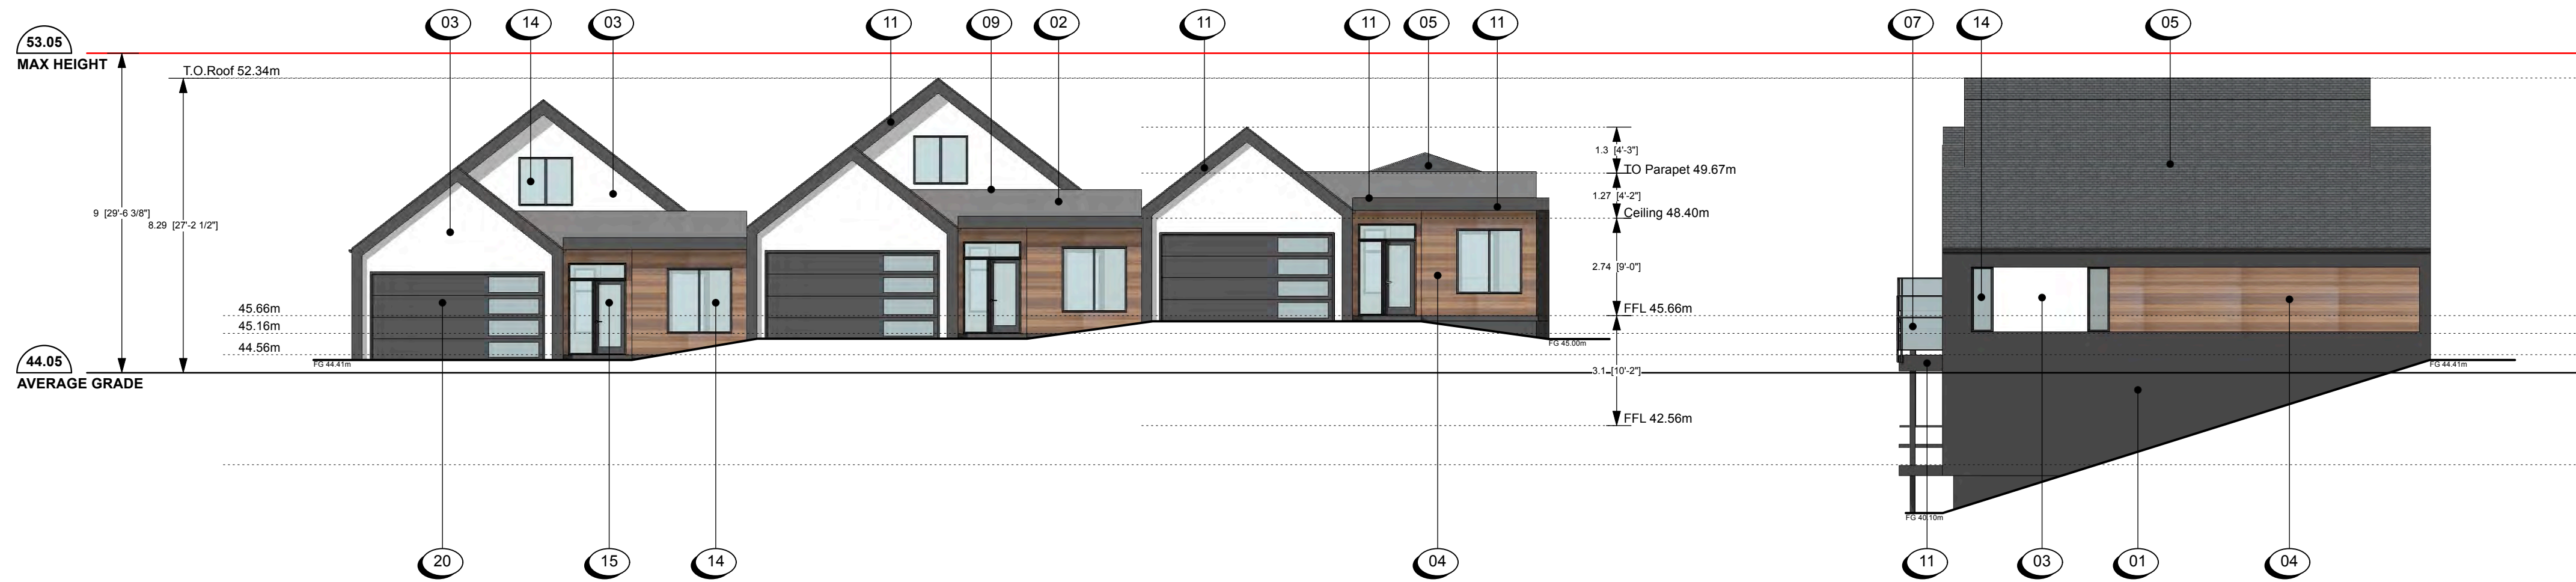

BUILDING 10

RECEIVED Scale: 3/32" = 1'0"

DP1432

2026-AUG-05

Current Planning

dHKarchitects



4670 Hammond Bay Rd

Nanaimo, BC  
13June23

Elevations. Buildings 9-10 A404




MATERIAL PALETTE


- 1 FIBRE CEMENT PANEL, COLOUR PLUS, SMOOTH FINISH, IN IRON GREY WITH ALUMINIUM FLASHING, COLOUR MATCHED TO IRON GREY
- 2 FIBRE CEMENT PANEL, COLOUR PLUS, SMOOTH FINISH, IN NIGHT GREY WITH ALUMINIUM FLASHING, COLOUR MATCHED TO NIGHT GREY
- 3 FIBRE CEMENT PANEL, COLOUR PLUS, SMOOTH FINISH, IN LIGHT MIST WITH ALUMINIUM FLASHING, COLOUR MATCHED TO LIGHT MIST
- 4 WOOD LOOK METAL PLANK SIDING, IN ESSPRESSO WITH WOOD GRAIN FINISH

- 5 SHINGLES, IN ESTATE GREY
- 6 WOOD, STAINED IN ENGLISH CHESTNUT
- 7 CLEAR TEMPERED GLASS GUARDRAILS WITH ALUMINIUM FRAME, IN IRON GREY
- 8 ALUMINIUM CAP AND TRIM FLASHING, IN IRON GREY
- 9 ALUMINIUM CAP AND TRIM FLASHING, IN NIGHT GREY
- 10 ALUMINIUM CAP AND TRIM FLASHING, IN LIGHT MIST
- 11 FASCIA BOARD, IN IRON GREY
- 12 FASCIA BOARD, IN NIGHT GREY

- 13 FASCIA BOARD, IN LIGHT MIST
- 14 VINYL FRAME WINDOW, IN IRON GREY
- 15 VINYL SWING DOOR IN IRON GREY WITH TEMPERED GLASS: PANEL, SIDE LIGHT AND TRANSOM
- 16 VINYL SWING DOOR IN IRON GREY WITH TEMPERED GLASS: PANEL AND TRANSOM
- 17 VINYL SWING DOOR IN IRON GREY WITH TEMPERED GLASS PANEL
- 18 3 PANEL, VINYL, SLIDING TEMPERED GLASS DOOR, IN IRON GREY
- 19 2 PANEL, VINYL, SLIDING TEMPERED GLASS DOOR, IN IRON GREY
- 20 OVERHEAD GARAGE DOOR WITH TEMPERED GLASS PANELS, IN IRON GREY

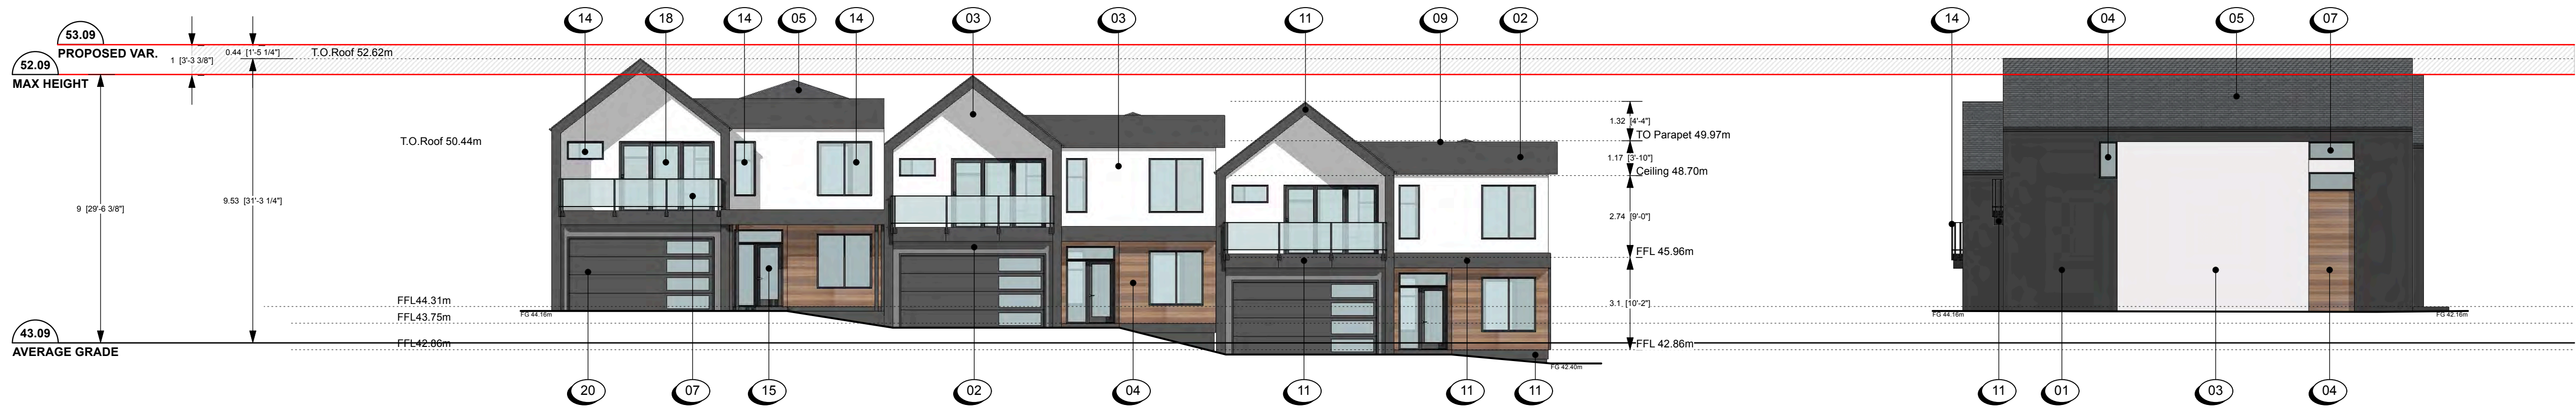

BUILDING 11

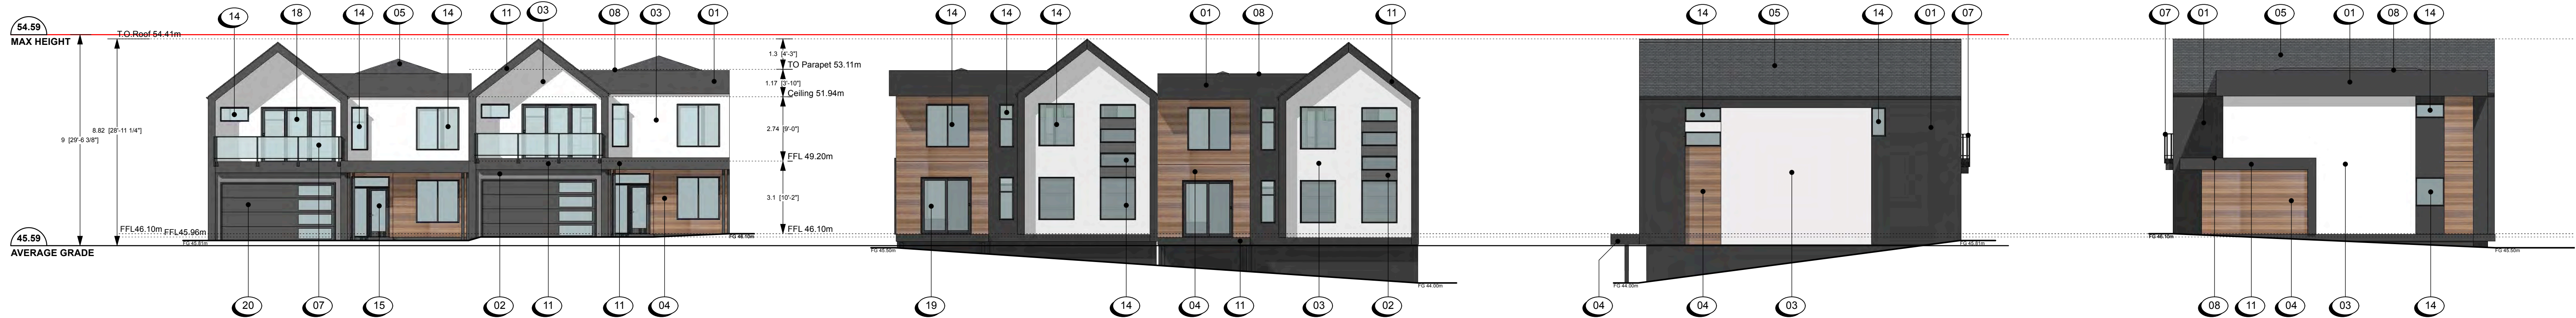

BUILDING 12

Scale: 3/32" = 1'0"

4670 Hammond Bay Rd

Nanaimo, BC  
13 June 23


Elevations. Buildings 11-12 A405

RECEIVED dHKarchitects

DP1432

2026-AUG-05

Current Planning

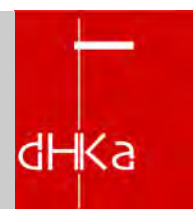



## MATERIAL PALETTE


- ① FIBRE CEMENT PANEL, COLOUR PLUS, SMOOTH FINISH, IN IRON GREY WITH ALUMINIUM FLASHING, COLOUR MATCHED TO IRON GREY
- ② FIBRE CEMENT PANEL, COLOUR PLUS, SMOOTH FINISH, IN NIGHT GREY WITH ALUMINIUM FLASHING, COLOUR MATCHED TO NIGHT GREY
- ③ FIBRE CEMENT PANEL, COLOUR PLUS, SMOOTH FINISH, IN LIGHT MIST WITH ALUMINIUM FLASHING, COLOUR MATCHED TO LIGHT MIST
- ④ WOOD LOOK METAL PLANK SIDING, IN ESSPRESSO WITH WOOD GRAIN FINISH

- ⑤ SHINGLES, IN ESTATE GREY
- ⑥ WOOD, STAINED IN ENGLISH CHESTNUT
- ⑦ CLEAR TEMPERED GLASS GUARDRAILS WITH ALUMINIUM FRAME, IN IRON GREY
- ⑧ ALUMINIUM CAP AND TRIM FLASHING, IN IRON GREY
- ⑨ ALUMINIUM CAP AND TRIM FLASHING, IN NIGHT GREY
- ⑩ ALUMINIUM CAP AND TRIM FLASHING, IN LIGHT MIST
- ⑪ FASCIA BOARD, IN IRON GREY
- ⑫ FASCIA BOARD, IN NIGHT GREY


- ⑬ FASCIA BOARD, IN LIGHT MIST
- ⑭ VINYL FRAME WINDOW, IN IRON GREY
- ⑮ VINYL SWING DOOR IN IRON GREY WITH TEMPERED GLASS: PANEL, SIDE LIGHT AND TRANSOM
- ⑯ VINYL SWING DOOR IN IRON GREY WITH TEMPERED GLASS: PANEL AND TRANSOM
- ⑰ VINYL SWING DOOR IN IRON GREY WITH TEMPERED GLASS PANEL
- ⑱ 3 PANEL, VINYL, SLIDING TEMPERED GLASS DOOR, IN IRON GREY
- ⑲ 2 PANEL, VINYL, SLIDING TEMPERED GLASS DOOR, IN IRON GREY
- ⑳ OVERHEAD GARAGE DOOR WITH TEMPERED GLASS PANELS, IN IRON GREY



**BUILDING 13**

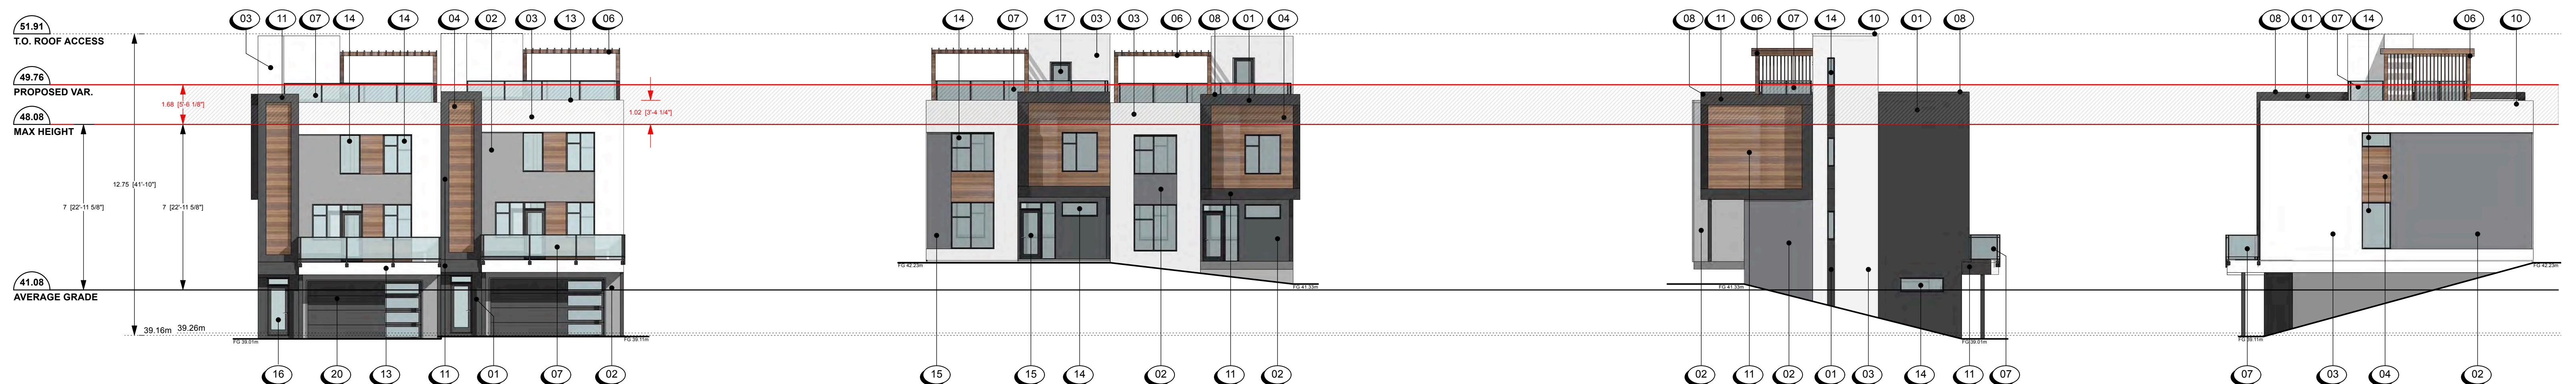

**BUILDING 14**

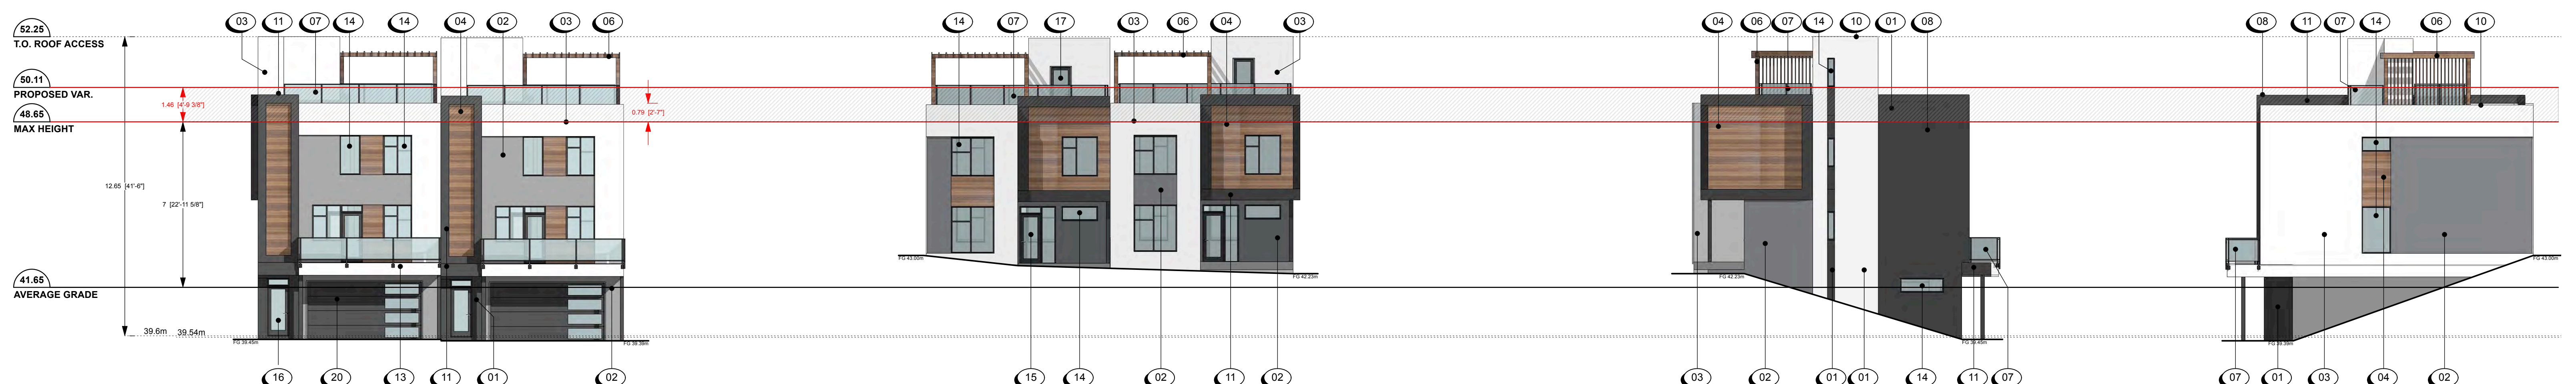

**BUILDING 15**

Scale: 3/32" = 1'0"

4670 Hammond Bay Rd

Nanaimo, BC  
13 June 23

Elevations. Buildings 13-15 <sup>A406</sup>

RECEIVED dHKAarchitects dHKA

DP1432

2026-AUG-05

Current Planning