


EXISTING CONTROL BUILDING



PROPOSED CONTROL BUILDING

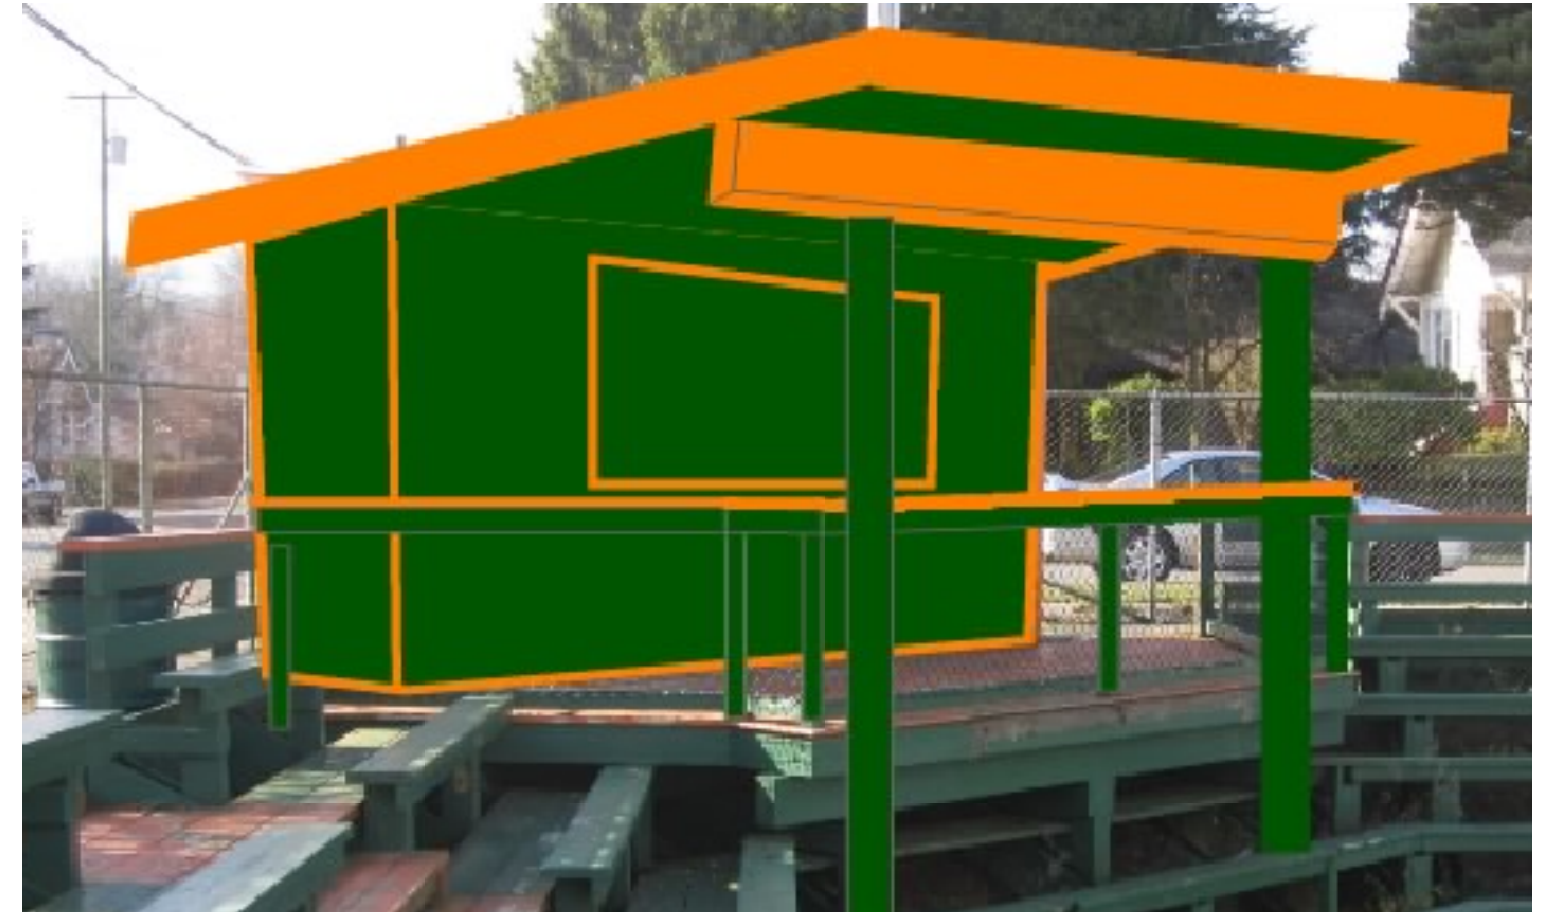

DATE: 2013-Apr-02

850 WENTWORTH ST., NANAIMO, B.C.

GYRO CONTROL BUILDING REBUILD

DWG BY: T.MCLEOD (NMBA)