

0332 Northridge Nanaimo Exterior: Elevations Illustrating New Finishes

Legend

- - - Removed
- · - · - Optional items
- (XX) Denotes material finishes

New 7' logo (905) attached to building. Provide additional backing as required to support new logo.


Front Elevation

Remove existing signs throughout & make good

New illuminated mini Boomerang (AW1)




Side Elevation

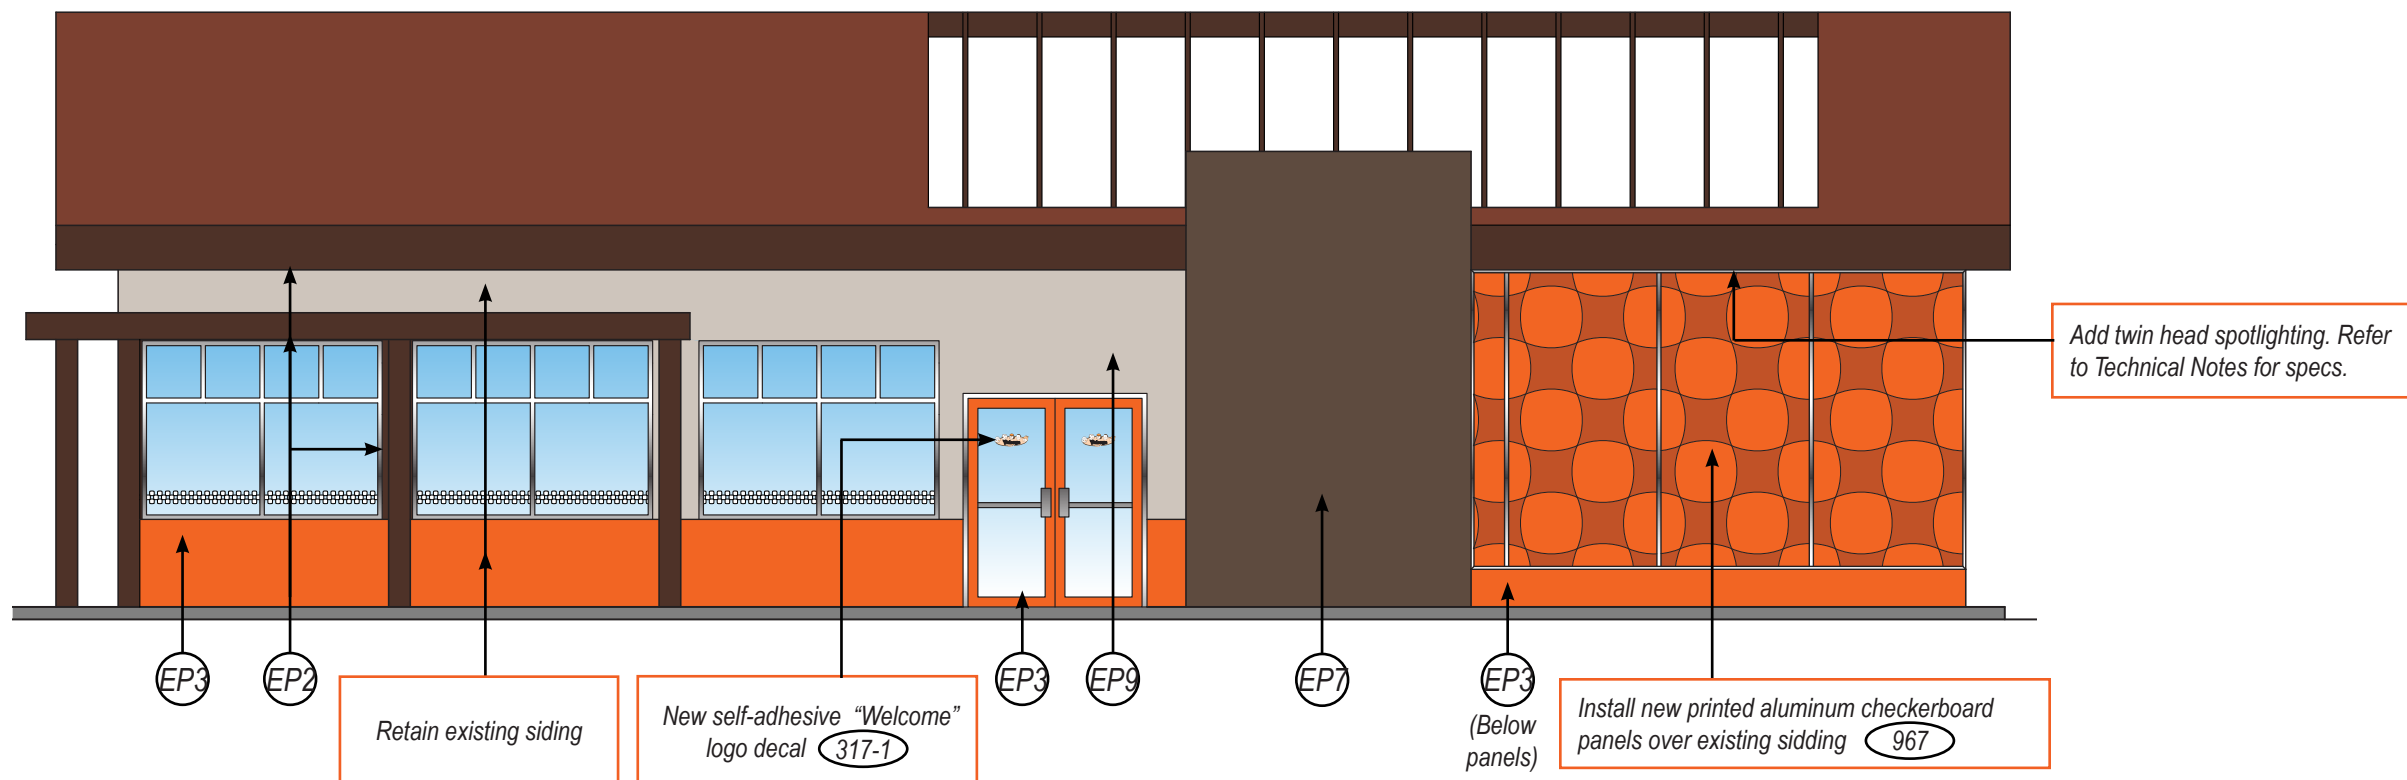

0332 Northridge Nanaimo Exterior: Elevations Illustrating New Finishes

- Legend**
- - - Removed
 - · - · - Optional items
 - (XX) Denotes material finishes

Back Elevation

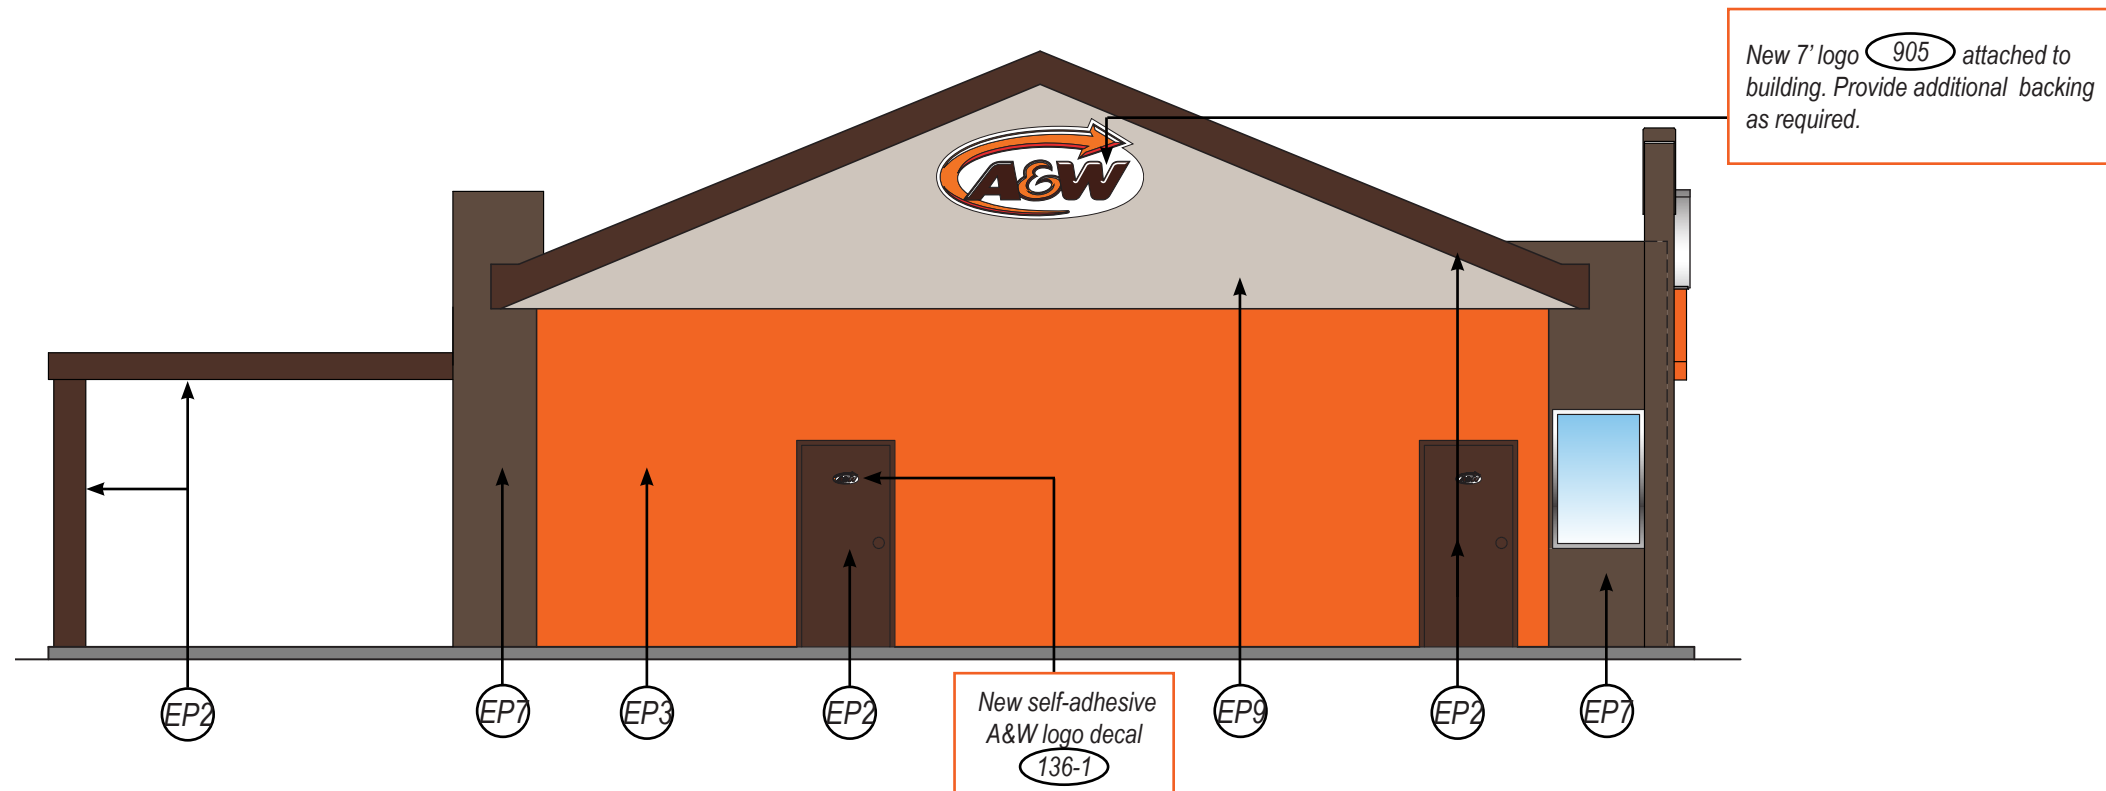

Drive-thru Elevation

