

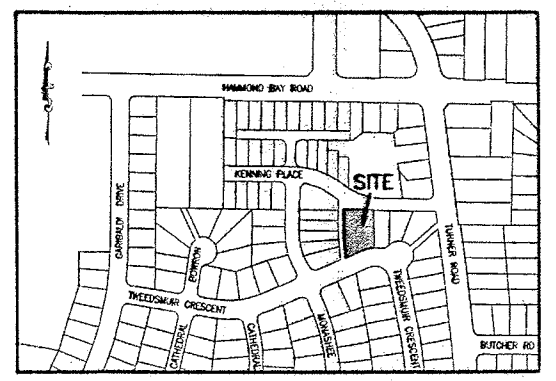


ATTACHMENT B

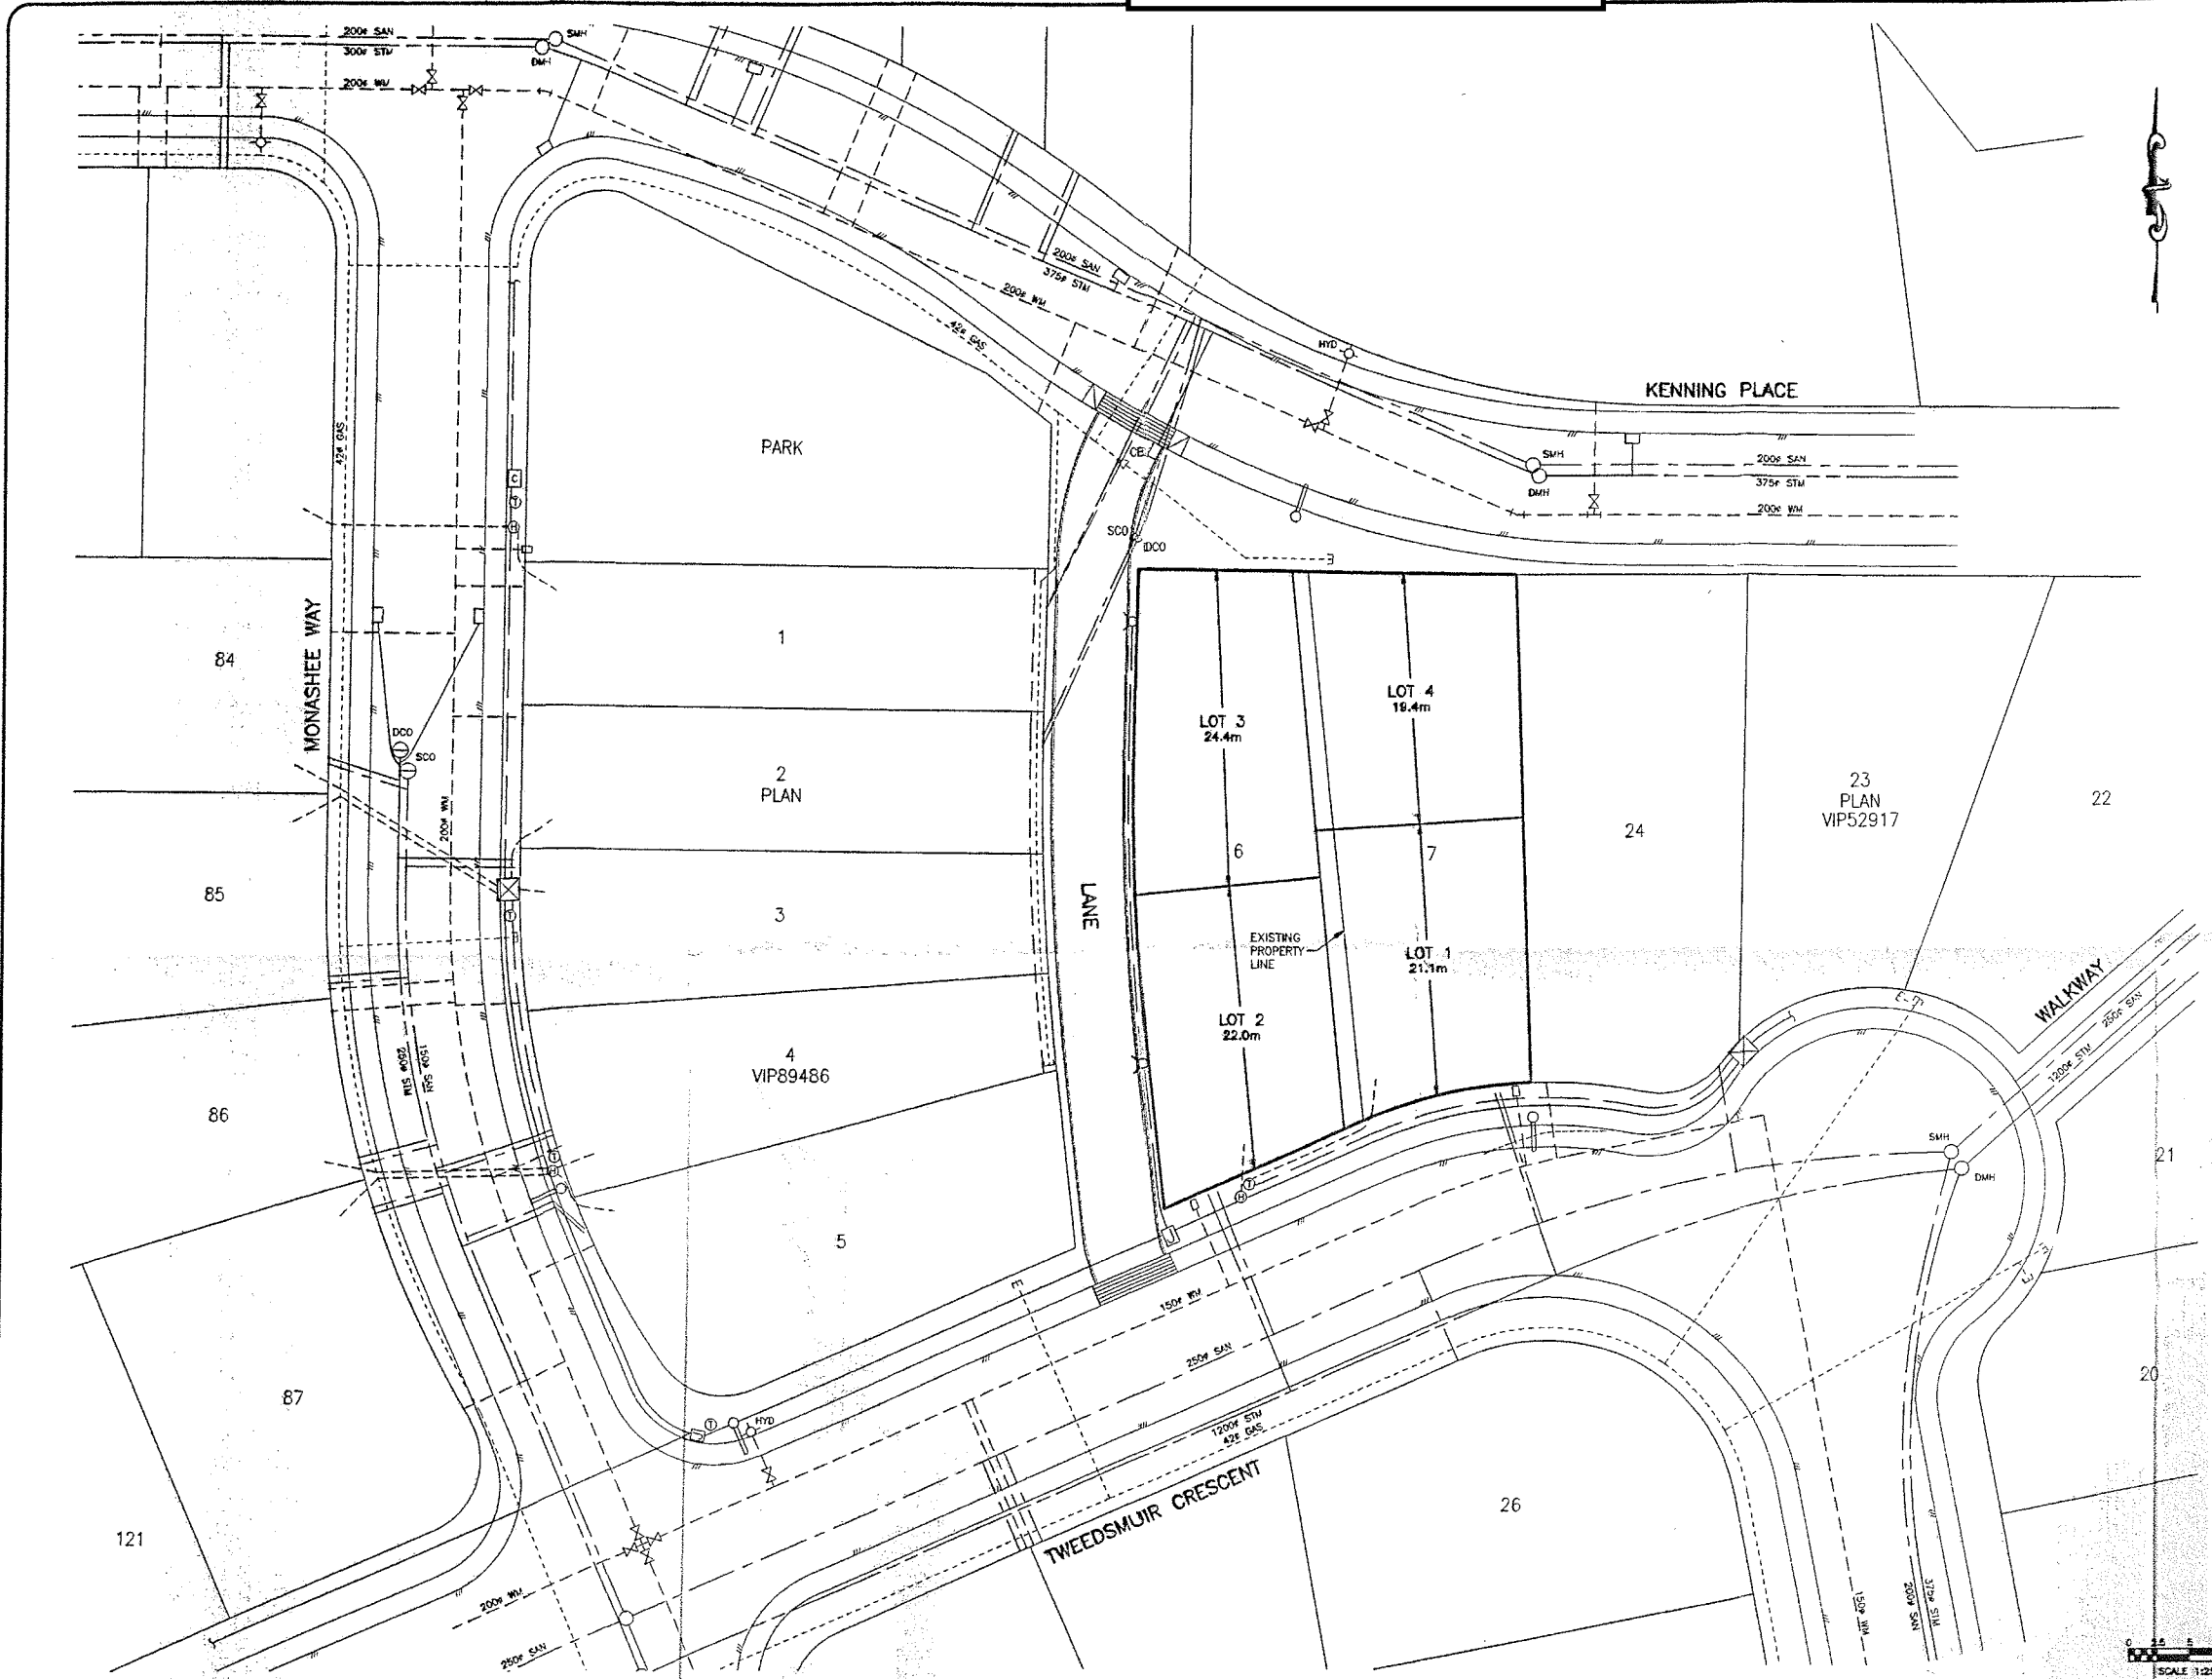

LOT No.	LOT DEPTH REQUIRED	ACTUAL LOT DEPTH	REQUIRED VARIANCE
1	28m	21.1m	6.9m
2	24m	22.0m	2.0m
3	24m	24.4m	0m
4	28m	19.4m	8.6m

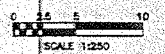

ENG01 /SUB00

<table border="1"> <thead> <tr> <th>Rev. No.</th> <th>DATE</th> <th>BY</th> <th>REVISION DESCRIPTION</th> </tr> </thead> <tbody> <tr> <td> </td> <td> </td> <td> </td> <td> </td> </tr> </tbody> </table>	Rev. No.	DATE	BY	REVISION DESCRIPTION					<p>LEGEND</p> <table border="0"> <tr> <td></td> <td>WATERMAIN</td> <td></td> <td>HYDRANT</td> </tr> <tr> <td></td> <td>STORM SEWER</td> <td></td> <td>ABOVE GROUND FLUSHOUT</td> </tr> <tr> <td></td> <td>SANITARY SEWER</td> <td></td> <td>BELOW GROUND FLUSHOUT</td> </tr> <tr> <td></td> <td>GAS MAIN</td> <td></td> <td>CATCHBASIN</td> </tr> <tr> <td></td> <td>ELECTRICAL BOX</td> <td></td> <td>MANHOLE</td> </tr> <tr> <td></td> <td>CULVERT & DITCH</td> <td></td> <td>CLEANOUT</td> </tr> <tr> <td></td> <td>DITCH INLET/OUTLET</td> <td></td> <td>HYDRO POLE</td> </tr> <tr> <td></td> <td>SEWER</td> <td></td> <td>CAP</td> </tr> <tr> <td></td> <td>EDGE OF PAVEMENT</td> <td></td> <td>PLUG</td> </tr> <tr> <td></td> <td>VALVE BOX</td> <td></td> <td>STREETLIGHT</td> </tr> <tr> <td></td> <td>LIMIT OF CONSTRUCTION</td> <td></td> <td>FENCE</td> </tr> </table>		WATERMAIN		HYDRANT		STORM SEWER		ABOVE GROUND FLUSHOUT		SANITARY SEWER		BELOW GROUND FLUSHOUT		GAS MAIN		CATCHBASIN		ELECTRICAL BOX		MANHOLE		CULVERT & DITCH		CLEANOUT		DITCH INLET/OUTLET		HYDRO POLE		SEWER		CAP		EDGE OF PAVEMENT		PLUG		VALVE BOX		STREETLIGHT		LIMIT OF CONSTRUCTION		FENCE	<p>SITE LEGAL DESCRIPTION</p> <p>LOT 6 & 7, DISTRICT LOT 20, WELLINGTON DISTRICT, PLAN WP89486</p> <p>BENCHMARK DESCRIPTION</p> <p>ELEVATIONS ARE GEODETIC AND ARE REFERRED TO MONUMENT 03SG078 LOCATED AT THE INTERSECTION OF PARKWOOD DRIVE AND GLACIER WAY. ELEVATION 87.683m</p>	<p>ENGINEER'S SEAL</p> <p>DESIGN: RHS DRAWN: dp CHECKED: [] PLOT DATE: 08-30-13 PRINT DATE: []</p> <p>HORIZONTAL SCALE: 1:250 VERTICAL SCALE: []</p>	<p>CLIENT NAME</p> <p>ROUTLEDGE FLOORS LTD.</p> <p>PROJECT NAME</p> <p>SUBDIVISION 6010-6016 TWEEDSMUIR CRESCENT</p>	<p>DRAWING TITLE</p> <p>PROPOSED DEVELOPMENT VARIANCE</p> <p></p> <table border="1"> <tr> <td>PROJECT TYPE</td> <td>CLIENT No.</td> <td>PROJECT No.</td> <td>DRAWING No.</td> <td>REVISION No.</td> <td>CITY PLAN FILE No.</td> </tr> <tr> <td>L</td> <td>607</td> <td>03</td> <td>DVP</td> <td>00</td> <td></td> </tr> </table>	PROJECT TYPE	CLIENT No.	PROJECT No.	DRAWING No.	REVISION No.	CITY PLAN FILE No.	L	607	03	DVP	00	
Rev. No.	DATE	BY	REVISION DESCRIPTION	
	WATERMAIN		HYDRANT	
	STORM SEWER		ABOVE GROUND FLUSHOUT	
	SANITARY SEWER		BELOW GROUND FLUSHOUT	
	GAS MAIN		CATCHBASIN	
	ELECTRICAL BOX		MANHOLE	
	CULVERT & DITCH		CLEANOUT	
	DITCH INLET/OUTLET		HYDRO POLE	
	SEWER		CAP	
	EDGE OF PAVEMENT		PLUG	
	VALVE BOX		STREETLIGHT	
	LIMIT OF CONSTRUCTION		FENCE	
PROJECT TYPE	CLIENT No.	PROJECT No.	DRAWING No.	REVISION No.	CITY PLAN FILE No.	
L	607	03	DVP	00	