
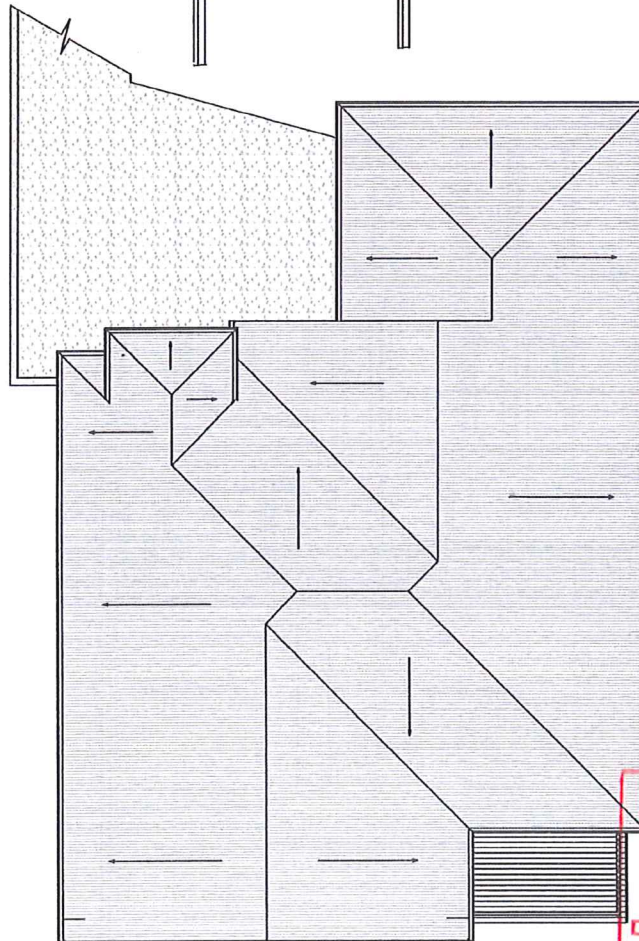


QUICK 3D ONLY
MAY NOT BE ACTUAL

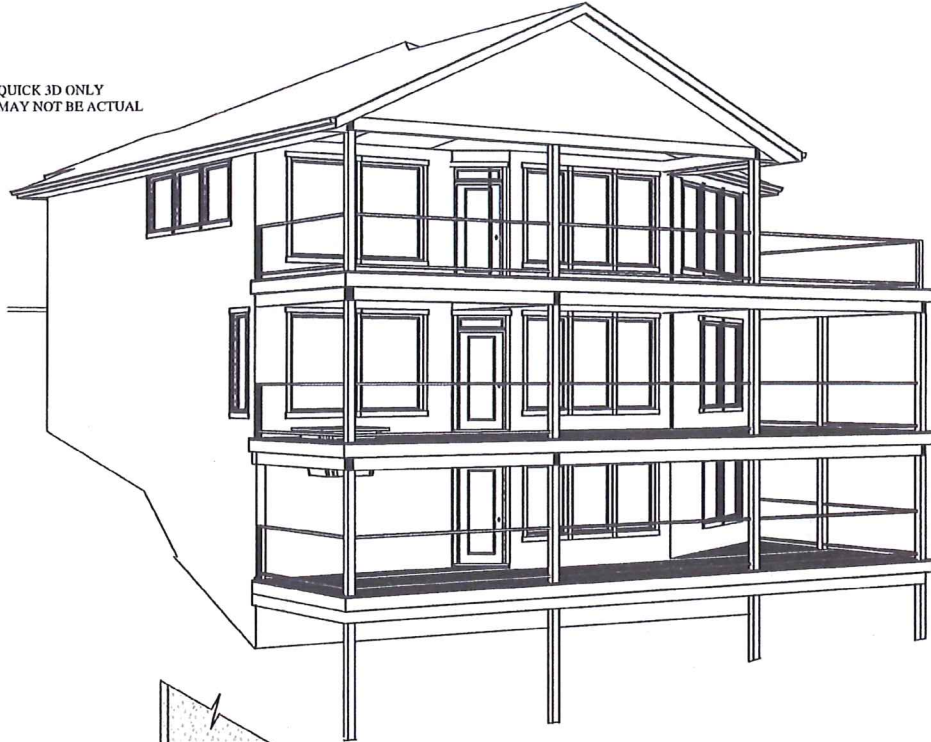

RECEIVED

NOV 29 2013
DUP 223.

DEVELOPMENT SERVICES
CITY OF NANAIMO



Client: Mike Testini
210 Woohaven
Strata Lot 205
Nanaimo, BC

Drawing is the sole property of
Sea Swan Ent. and may not be
reproduced without authorization
1-250-756-4233

Plans have been drawn by Sea Swan Ent. It is the sole
responsibility of the Builder / Contractor to verify all
dimensions, details, quantities etc. and meet all municipal
and BC Bldg Codes 2012

SCALE : NTS



DRAWN BY: IAN

REVISED

DATE: Nov.28, 2013

Plan No.
3S-4337

PAGE NO.

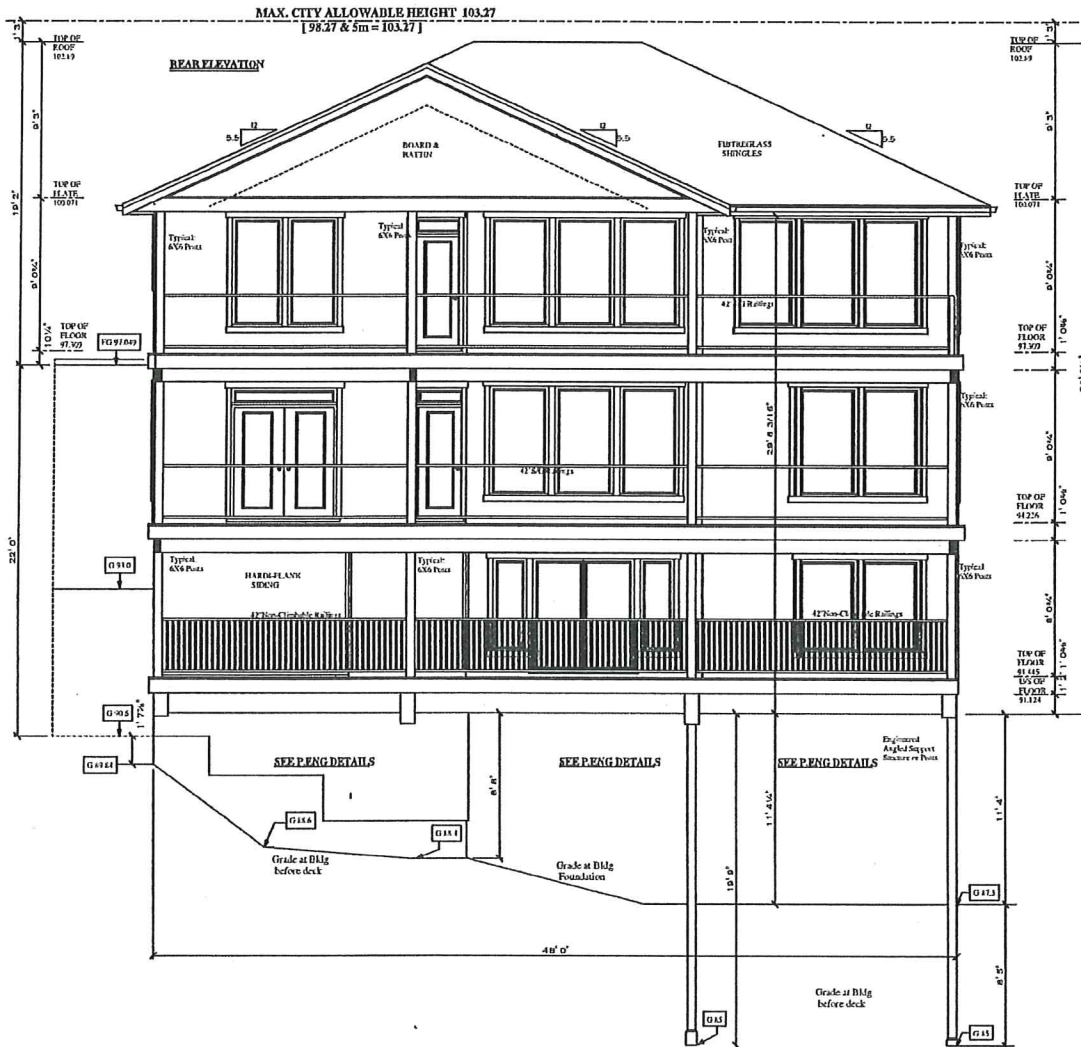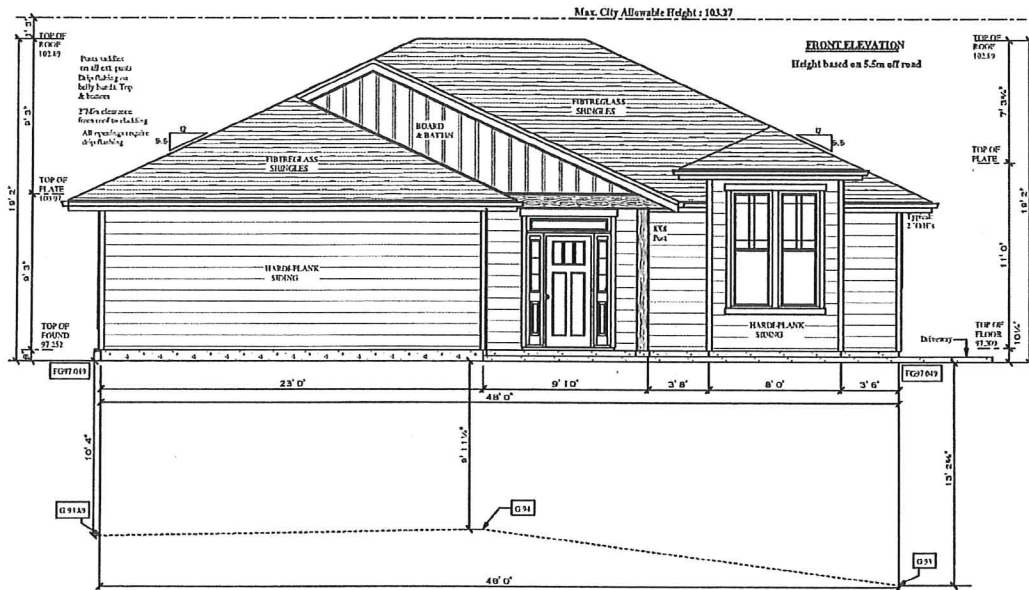

Cient: Mike Testini
210 Woohaven
Strata Lot 205
Nanaimo, BC

Drawing is the sole property of
Sea Swan Ent. and may not be
reproduced without authorization
1-250-156-4233

Plans have been drawn by Sea Swan Ent. It is the sole
responsibility of the Builder / Contractor to verify all
dimensions, details, quantified etc. and meet all municipal
and BC Bldg Codes 2012

SCALE: NTS


DRAWN BY: IAN

REVISED

DATE: Nov.28, 2013

Plan No.
3S-4337

PAGE NO.

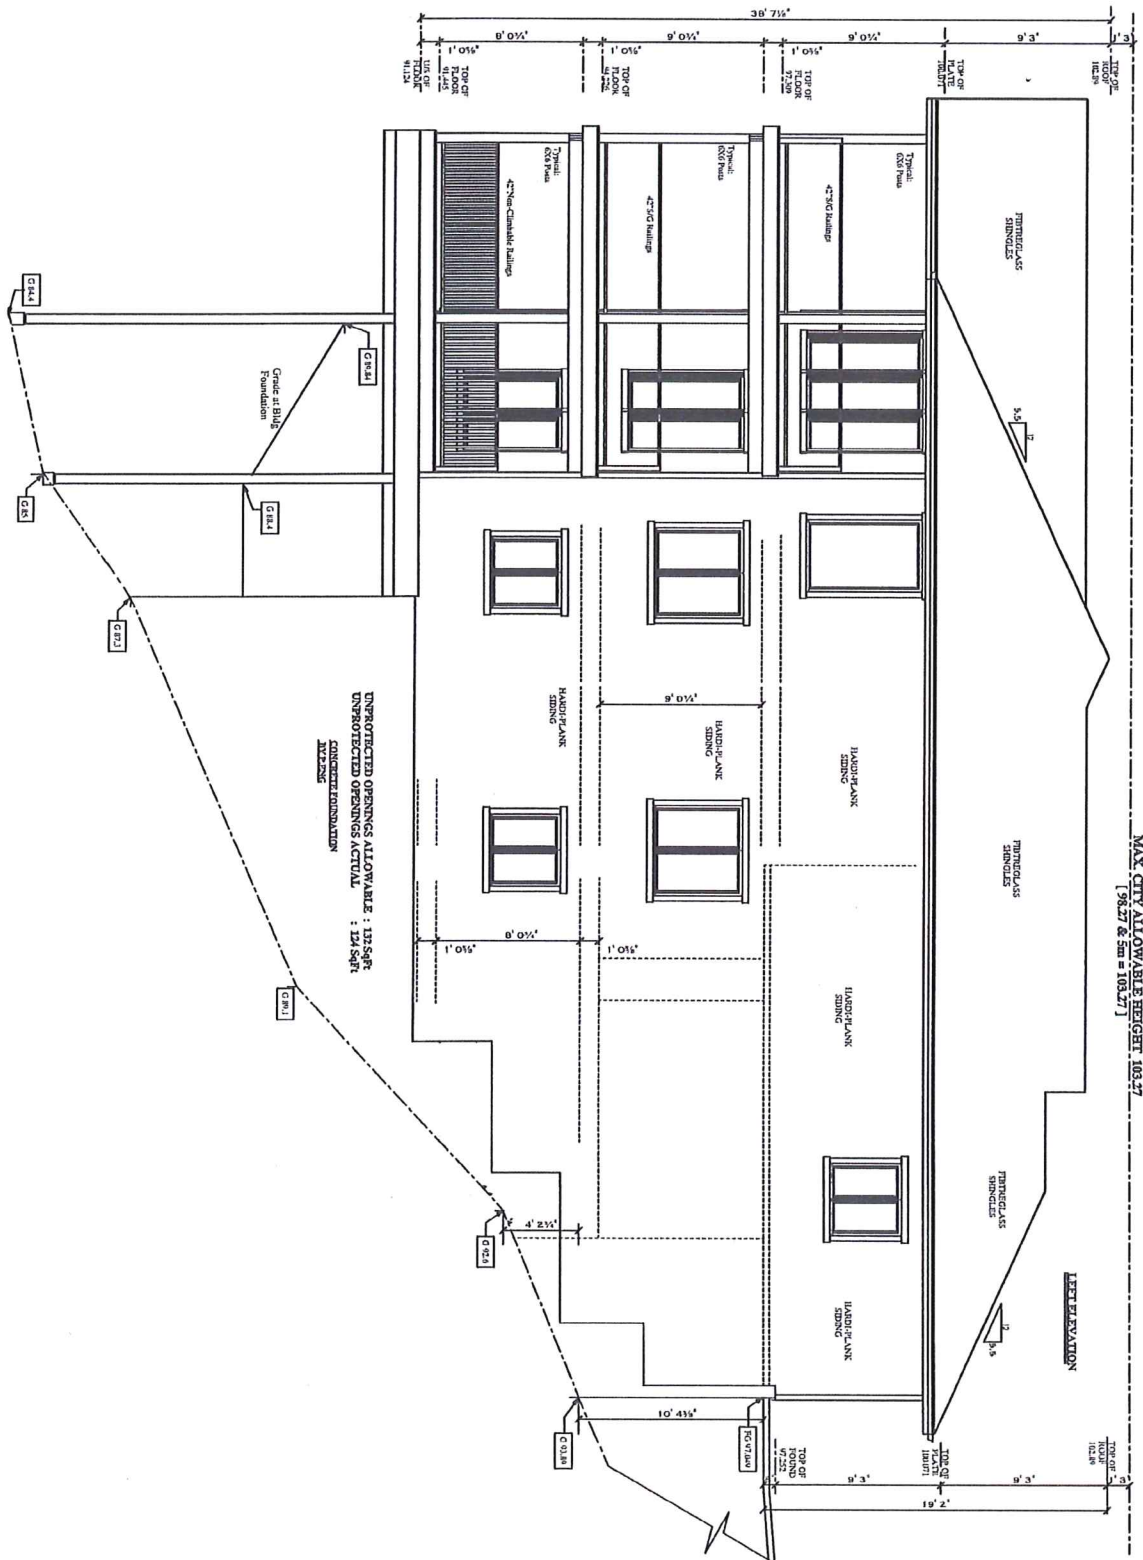

MAX CITY ALLOWABLE HEIGHT: 103.27
[96.27' & 5m = 103.27']

ELEVATION

UNPROTECTED OPENINGS ALLOWABLE: 135 SQFT
UNPROTECTED OPENINGS ACTUAL: 124 SQFT
CONCRETE FOUNDATION
LIFTING



Cient: Mike Testini
210 Woohaven
Strata Lot 205
Nanaimo, BC

Drawing is the sole property of
Sea Swan Ent. and may not be
reproduced without authorization
1-250-156-4233

Plans have been drawn by Sea Swan Ent. It is the sole
responsibility of the Builder / Contractor to verify all
dimensions, details, quantities etc. and meet all municipal
and BC Bldg Codes 2012

SCALE: 1/8" = 1'-0"

DRAWN BY: IAN

REVISED

DATE: Nov. 28, 2013

Plan No.
3S-4337

PAGE NO.

PAGE NO.