



SKETCH PLAN OF STRATA LOT 205, STRATA PLAN 830,  
SECTION 5, WELLINGTON DISTRICT.

SHOWING ELEVATIONS & LOCATION OF PROPOSED FOUNDATION

SCALE = 1:250

All distances are in metres.  
Elevation datum, in metres, is assumed.

edge of pavement

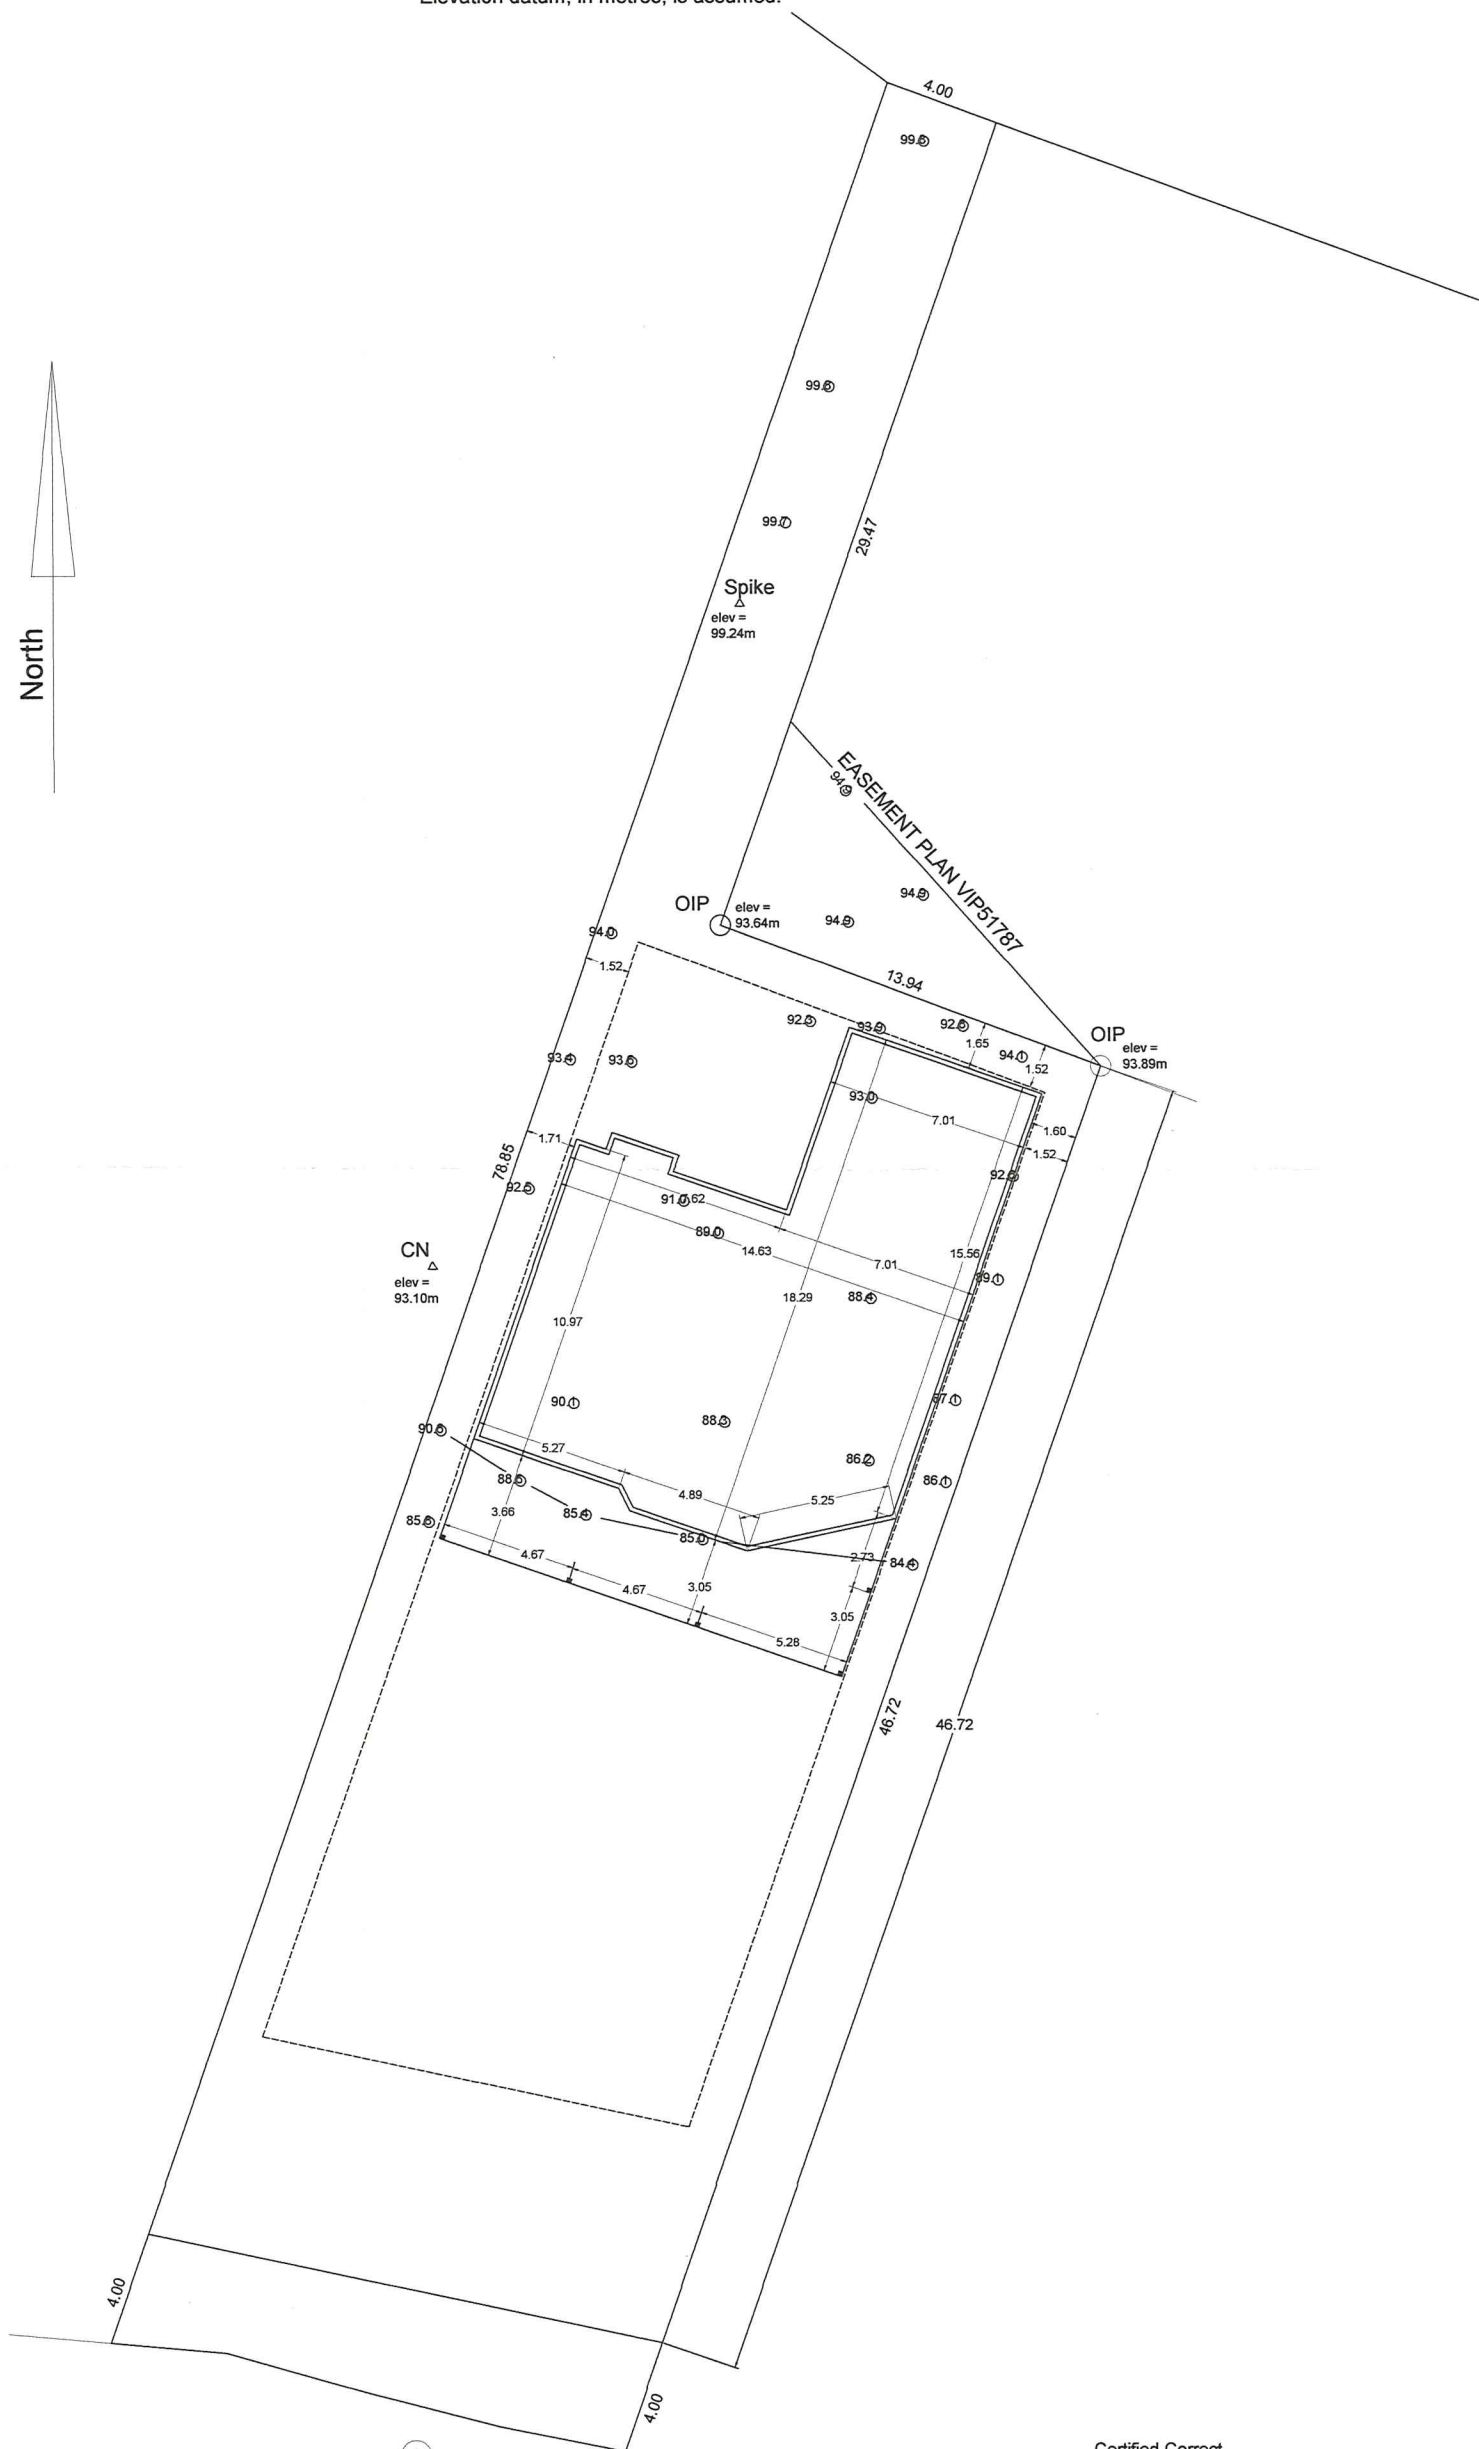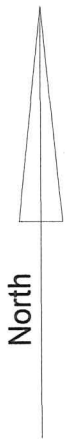

Charles O. Smythies & Associates

B.C. Land Surveyors & Planners  
Nanaimo, B.C.

Date: April 13, 2010.

File: WL-5-GEN

Certified Correct

B.C.L.S.

This document is not valid unless  
originally signed and sealed.

