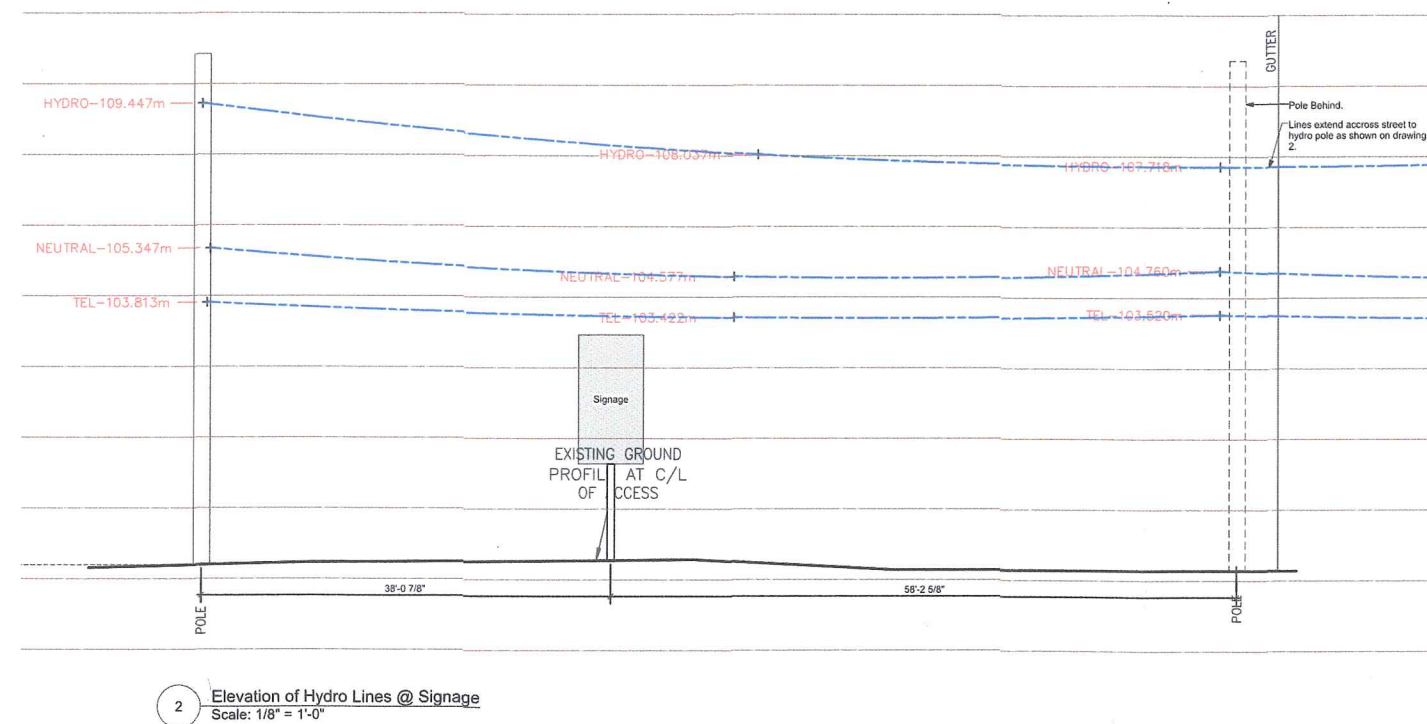
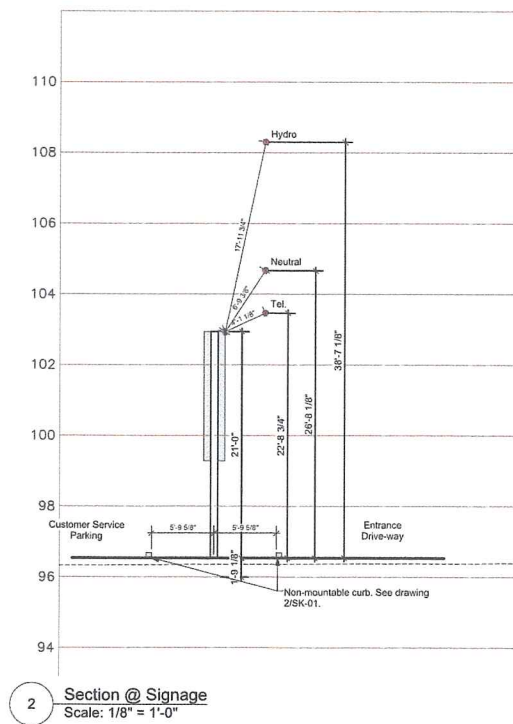
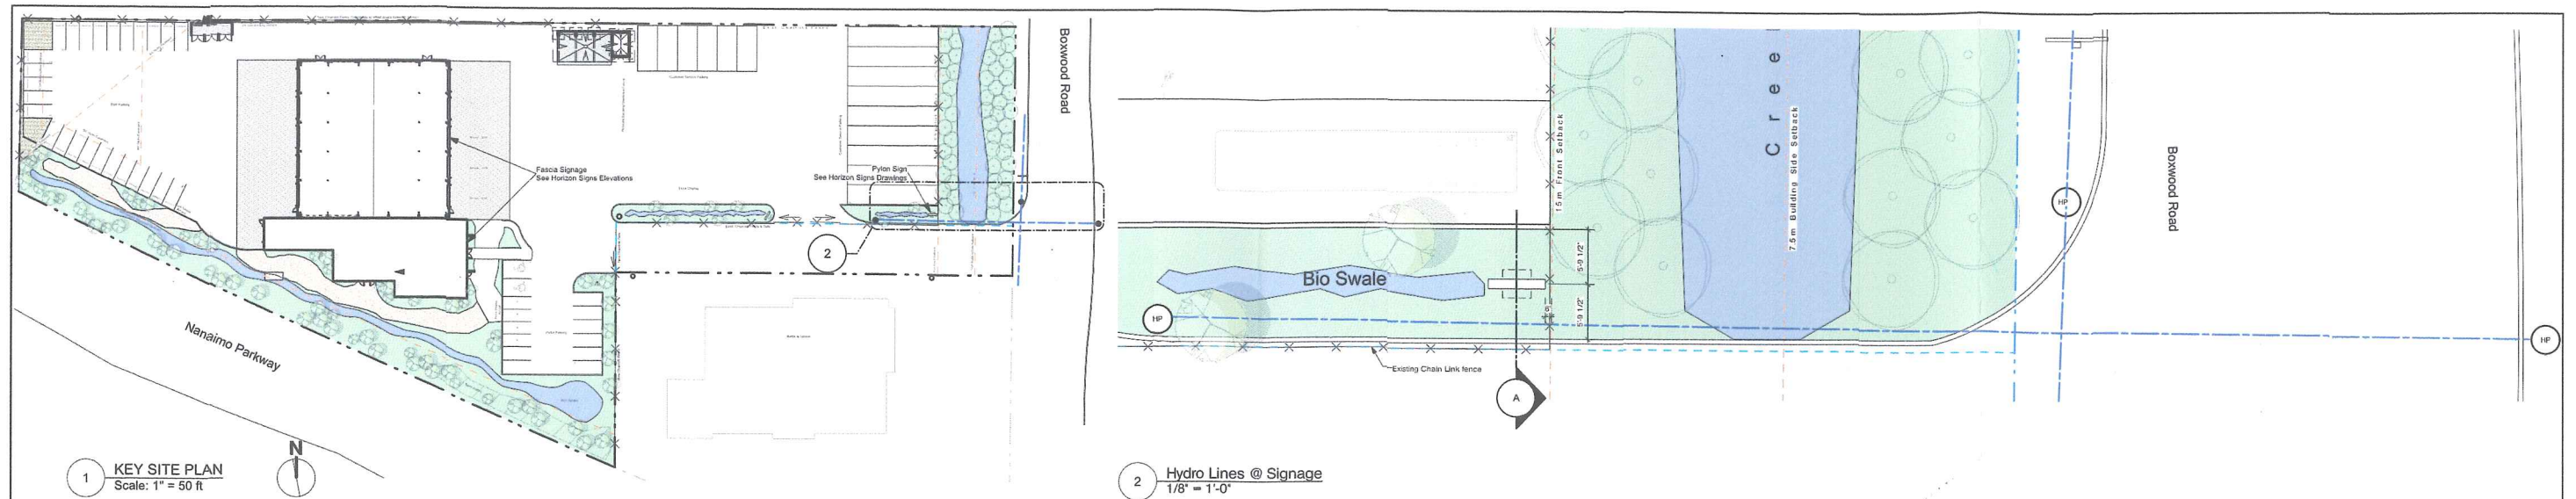


**RAYMOND
de BEELD
ARCHITECT Inc.**

755 Terminal Ave. North, Nanaimo, B.C. V9S 4K1
Tel: (250) 754-2108; Fax: (250) 754-2118
Email: info@rdbarchitect.ca
www.rdbarchitect.ca

PROJECT:
CLIENT:

P&R TRUCK CENTRE

2073 Boxwood Road, Nanaimo, BC
PARCEL B (BEING A CONSOLIDATION OF LOTS 1 & 2,
SEE CA6258770), SECTION 16, RANGE 7, MOUNTAIN DISTRICT,
PLAN VIP86523

SHEET TITLE:

**Hydro Lines @
Signage**

No. Date

Issue Notes

No. Date

Revision Notes

Do not scale drawings. Contractor shall verify all dimensions of the work and report any discrepancies to the architect before proceeding. This drawing is not to be used for construction until stamped and signed by the architect.

As an instrument of service, this drawing is the property of the architect and may not be reproduced without permission. This drawing is for the use of the specified project only and shall not be used otherwise without written permission of the architect.

SEAL (RED INK)

DRAWN: SK; RH; PJ; RdB
JOB No: 1644
SCALE: As Noted
DATE: May, 26 2018
CADD FILE: 1644 P&R Truck 24 v2018.vwx

CHECKED: RDB
SHEET No.: **SK-01**