


SECTION A-A

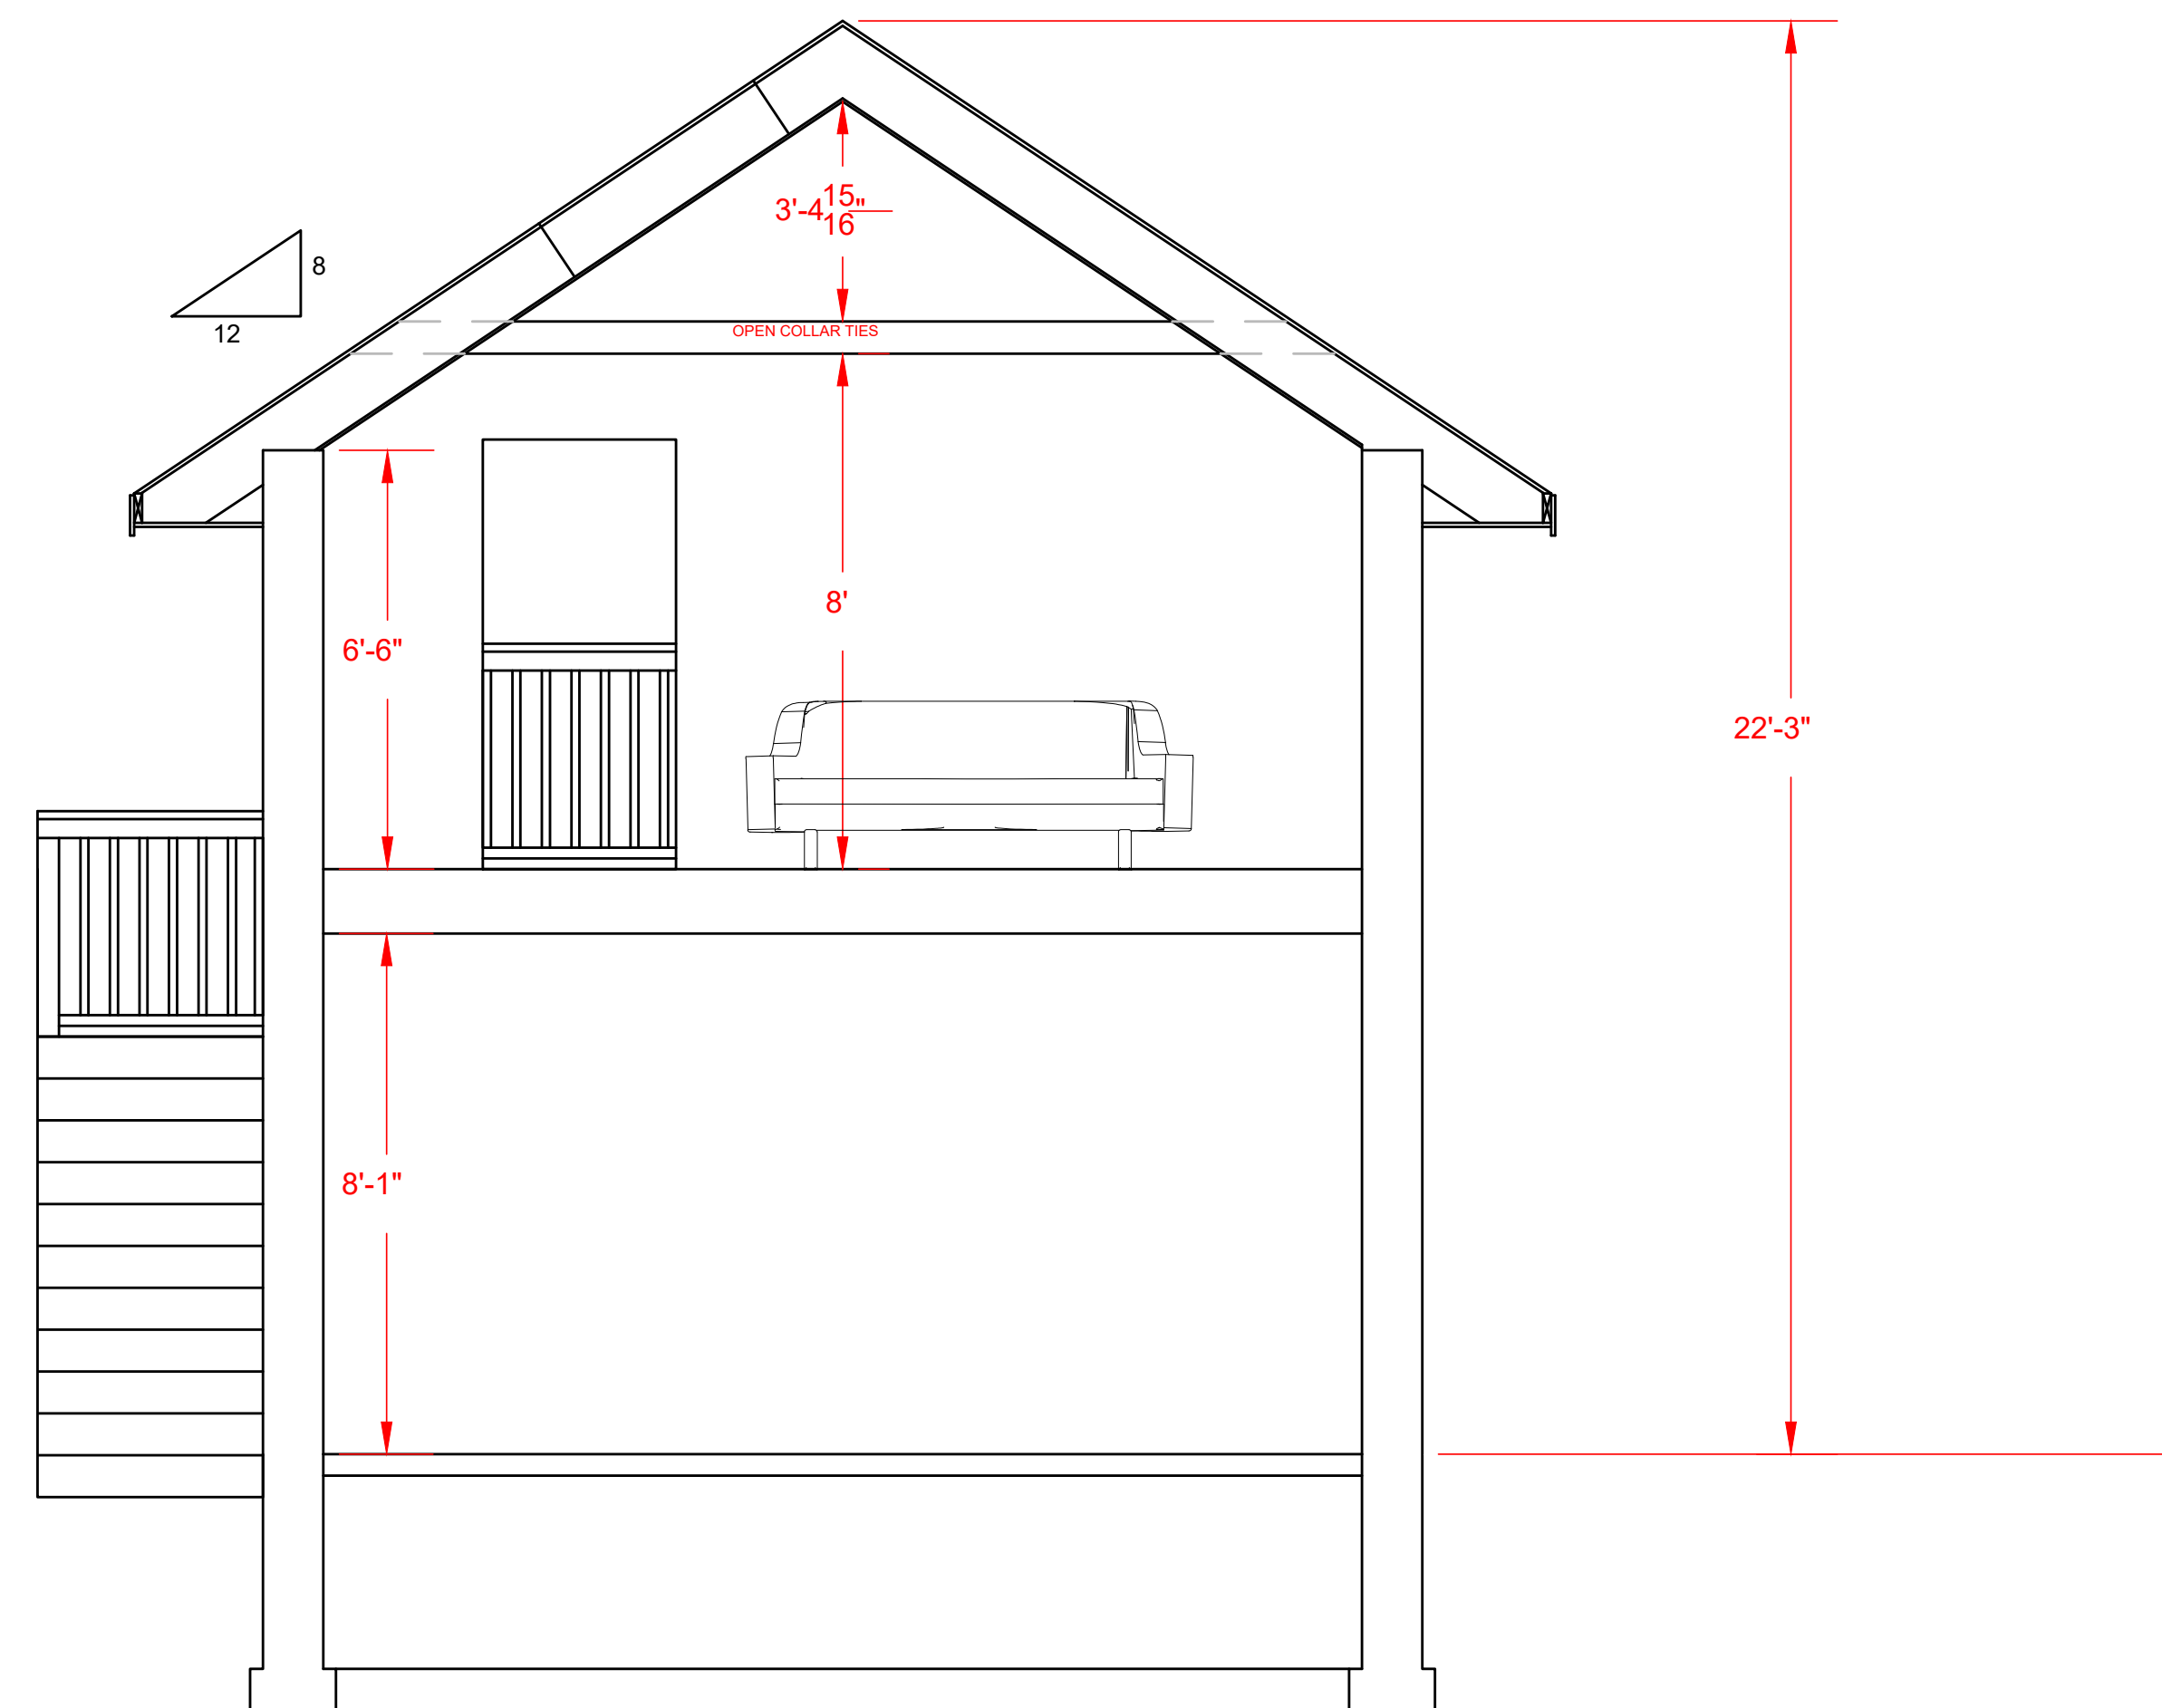

PLANS & SECTION
 SCALE: 1/4" = 1'-0"

RECEIVED
DVP441
2022-AUG-24
 Current Planning

DRAWING TITLE	PLANS & SECTION
PROJECT	CARRIAGE HOUSE
CLIENT	GAFNEY-ROMOUGH 133 PIRATES LANE NANAIMO, BC V9R6R1
DRAWN BY	Joy Sarauer 421 Ninth St Nanaimo, B.C. V9R 4J5
DATE	November 16, 2021
SCALE	AS INDICATED
SHEET NO.	A-03