


# ATTACHMENT C SITE SURVEY

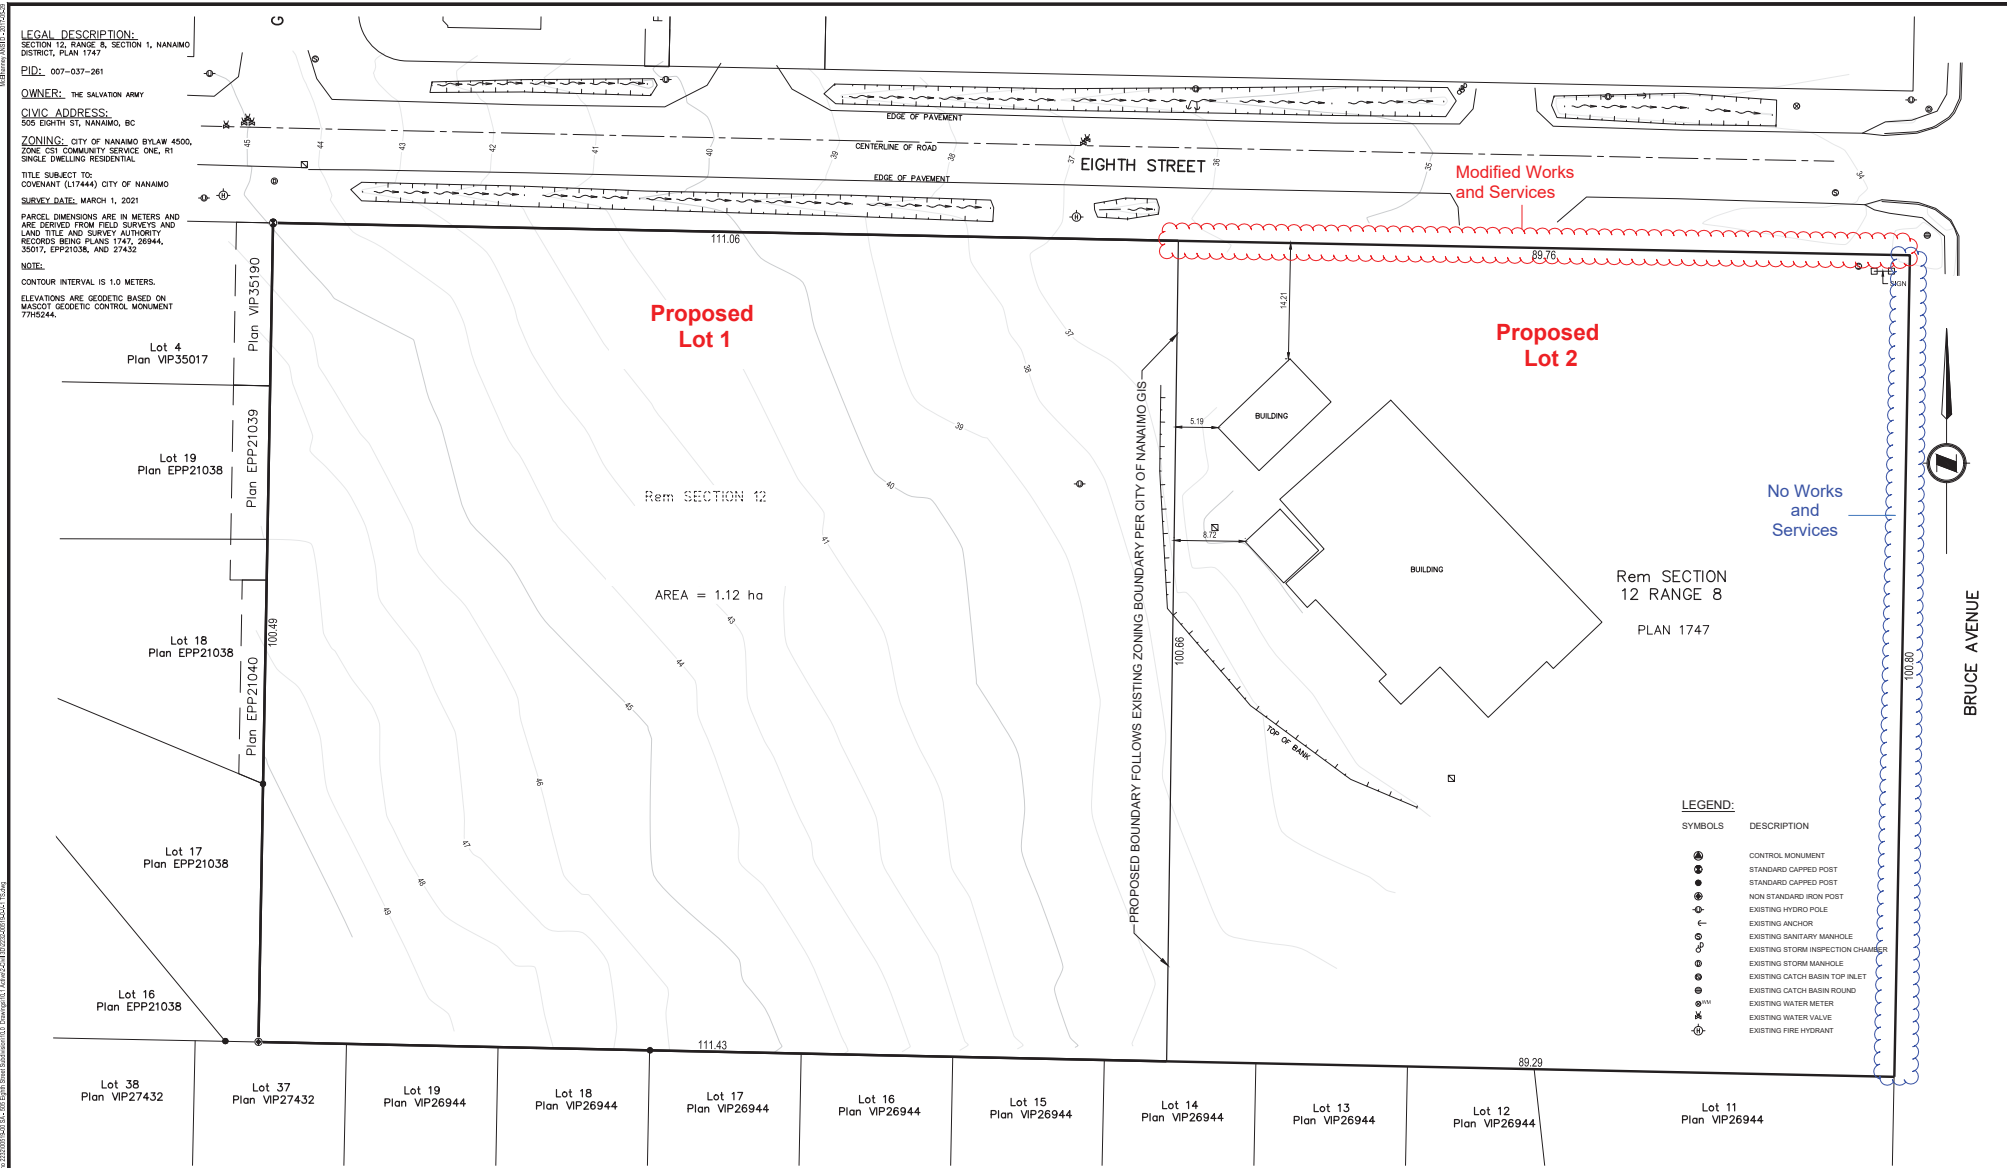


**LEGAL DESCRIPTION:**  
SECTION 12, RANGE 8, SECTION 1, NANAIMO DISTRICT, PLAN 1747  
PID: 007-037-261  
**OWNER:** THE SALVATION ARMY  
**CIVIC ADDRESS:** 505 EIGHTH ST, NANAIMO, BC  
**ZONING:** CITY OF NANAIMO BYLAW 4500, ZONE C51 COMMUNITY SERVICE ONE, R1 SINGLE DWELLING RESIDENTIAL  
**TITLE SUBJECT TO COVENANT (L17444) CITY OF NANAIMO**  
SURVEY DATE, MARCH 1, 2021  
PARCEL DIMENSIONS ARE IN METERS AND ARE DERIVED FROM FIELD SURVEYS AND LAND TITLE AND SURVEY AUTHORITY RECORDS BEING PLANS 1747, 26944, 35071, EPP21038, AND 27432  
**NOTE:**  
CONTOUR INTERVAL IS 1.0 METERS.  
ELEVATIONS ARE GEODETIC BASED ON MASCOG GEODETIC CONTROL MONUMENT 7795244.

**LEGEND:**

SYMBOLS	DESCRIPTION
●	CONTROL MONUMENT
○	STANDARD CAPPED POST
○	NON STANDARD IRON POST
○	EXISTING HYDRO POLE
⊕	EXISTING ANCHOR
⊕	EXISTING SANITARY MANHOLE
⊕	EXISTING STORM INSPECTION CHAMBER
⊕	EXISTING STORM MANHOLE
⊕	EXISTING CATCH BASIN TOP INLET
⊕	EXISTING CATCH BASIN ROUND
⊕	EXISTING WATER METER
⊕	EXISTING WATER VALVE
⊕	EXISTING FIRE HYDRANT

Rev	Date	Description	Drawn	Design	App'd
1	2021-03-15	TOPOGRAPHIC SURVEY AND PROPOSED SUBDIVISION	BA		

THIS DRAWING AND DESIGN IS THE PROPERTY OF McELHANNAY AND SHALL NOT BE LOANED, REPRODUCED OR REPRODUCED WITHOUT THE CONSENT OF McELHANNAY. McELHANNAY WILL NOT BE HELD RESPONSIBLE FOR THE IMPROPER OR UNAUTHORIZED USE OF THIS DRAWING AND DESIGN.  
THIS DRAWING AND DESIGN HAS BEEN PREPARED FOR THE CLIENT REQUIRED TO MEET THE STANDARDS AND REQUIREMENTS OF THE APPLICABLE PUBLIC AGENCIES AT THE TIME OF PREPARATION. McELHANNAY, ITS EMPLOYEES, SUBCONTRACTORS AND AGENTS WILL NOT BE LIABLE FOR ANY ERRORS OR OMISSIONS OR CONSEQUENCES RESULTING FROM THE USE OR RELIANCE UPON OR ANY CHANGES MADE TO THIS DRAWING BY ANY THIRD PARTY, INCLUDING CONTRACTORS, SUBCONTRACTORS, CONSULTANTS AND EMPLOYEES OR OTHER EMPLOYEES OR AGENTS, WITHOUT McELHANNAY'S PRIOR WRITTEN CONSENT.  
RESPONSIBILITY FOR EXISTING UNDERGROUND UTILITIES MAY NOT BE COMPLETE OR ACCURATE. McELHANNAY, ITS EMPLOYEES, SUBCONTRACTORS AND AGENTS WILL NOT BE HELD RESPONSIBLE FOR THE LOCATION OR DEPTH OF ANY UNDERGROUND UTILITIES. IT IS THE CLIENT'S RESPONSIBILITY TO OBTAIN ALL NECESSARY INFORMATION FROM THE LOCAL UTILITIES AND CONTRACTORS. THE CLIENT'S CONTRACTOR SHALL VERIFY THE LOCATION OF ALL EXISTING UTILITIES BY MEANS OF GROUND PENETRATING RADAR AND/OR OTHER APPROPRIATE METHODS.

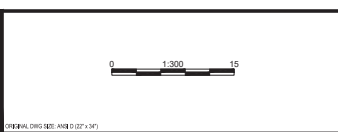

**McElhannay**

Suite 1  
1301 Edgemoor Road  
Nanaimo BC  
Canada V8S 2V3  
T 250 776 3336

Approved Sealed

SALVATION ARMY  
PROPOSED SUBDIVISION  
505 EIGHTH STREET  
NANAIMO, BC

Drawing No. **00519-0-V-1**  
Project Number 2232-00519-00  
Rev. 0