



# ATTACHMENT D PROPOSED ROAD CROSS SECTION

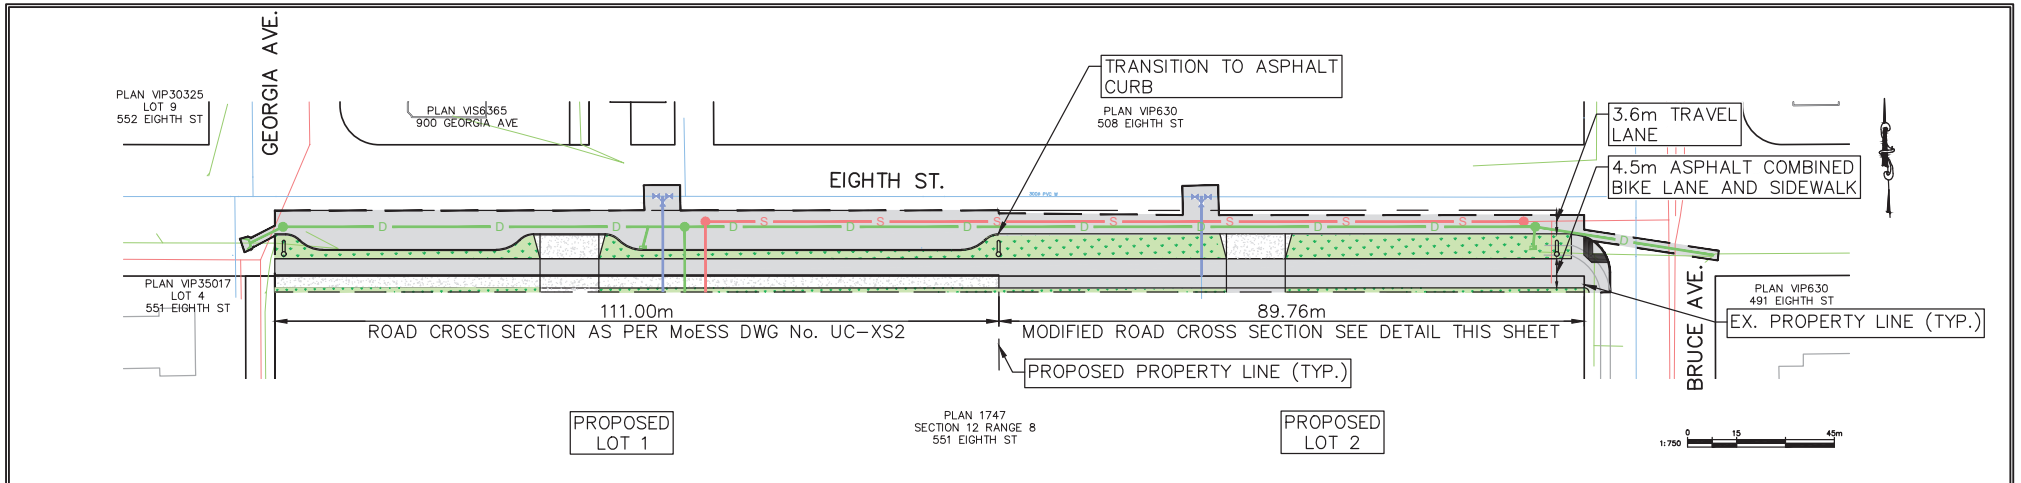

**EIGHTH ST - PROPOSED FRONTAGE WORKS**

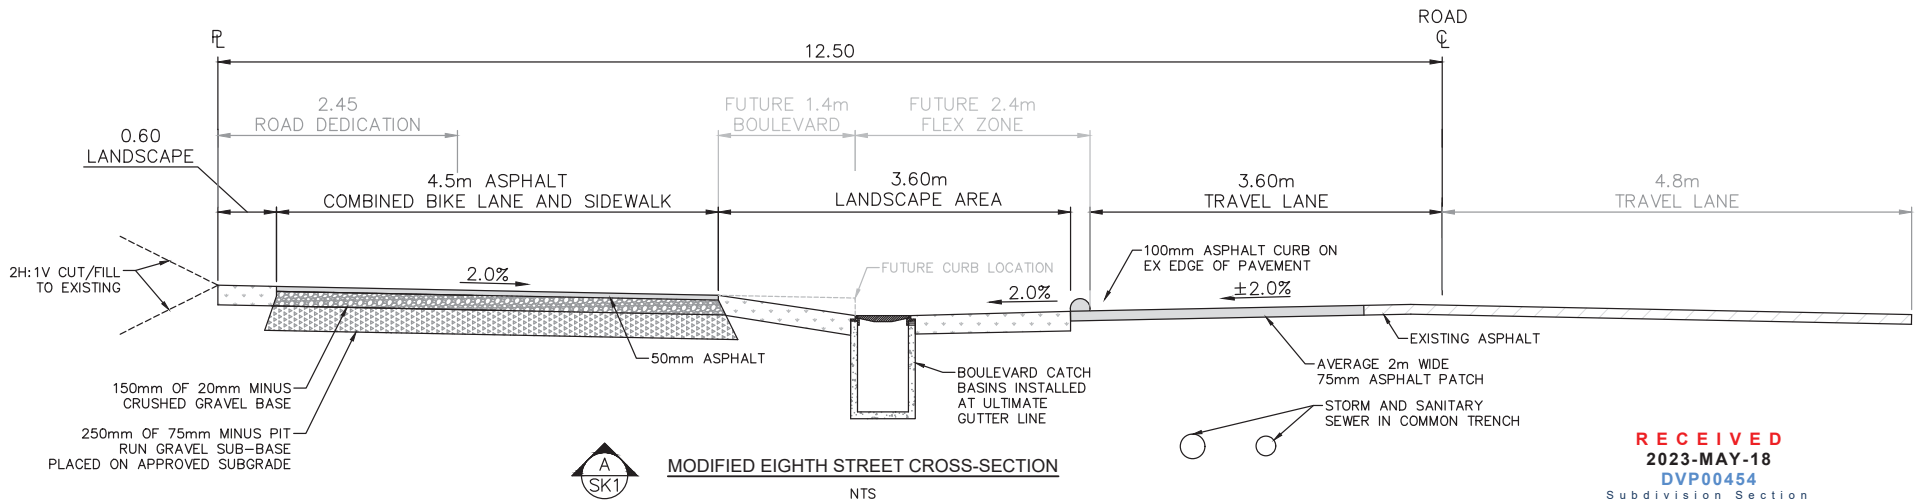

**RECEIVED**  
**2023-MAY-18**  
**DVP00454**  
Subdivision Section

No.	Date	By	Revisions	Eng.
C	10MAY2023	MBR	ISSUED FOR DEVELOPMENT VARIANCE PERMIT	KMD
B	02MAY2023	MBR	FOR DISCUSSION	KMD
A	28APR2023	MBR	FOR DISCUSSION	KMD

Design by	KMD
Drawn by	MBR
Checked by	
Approved by	

**CASCARA**  
CONSULTING ENGINEERS LIMITED

#203-335 Wesley Street  
Nanaimo, BC V9R 2T5  
Phone: 250.591.7364  
Email: info@cascara.ca

Scale	horiz. SHOWN	vert. N/A
Neg. No.	Sheet 1 of 1	
Cost Center		
Drawing No.	SK1	

Project	BALLENAS HOUSING SOCIETY 505 EIGHTH STREET
Title	PROPOSED FRONTAGE WORKS EIGHTH STREET