




① Proposed Roof Coverage
1:32

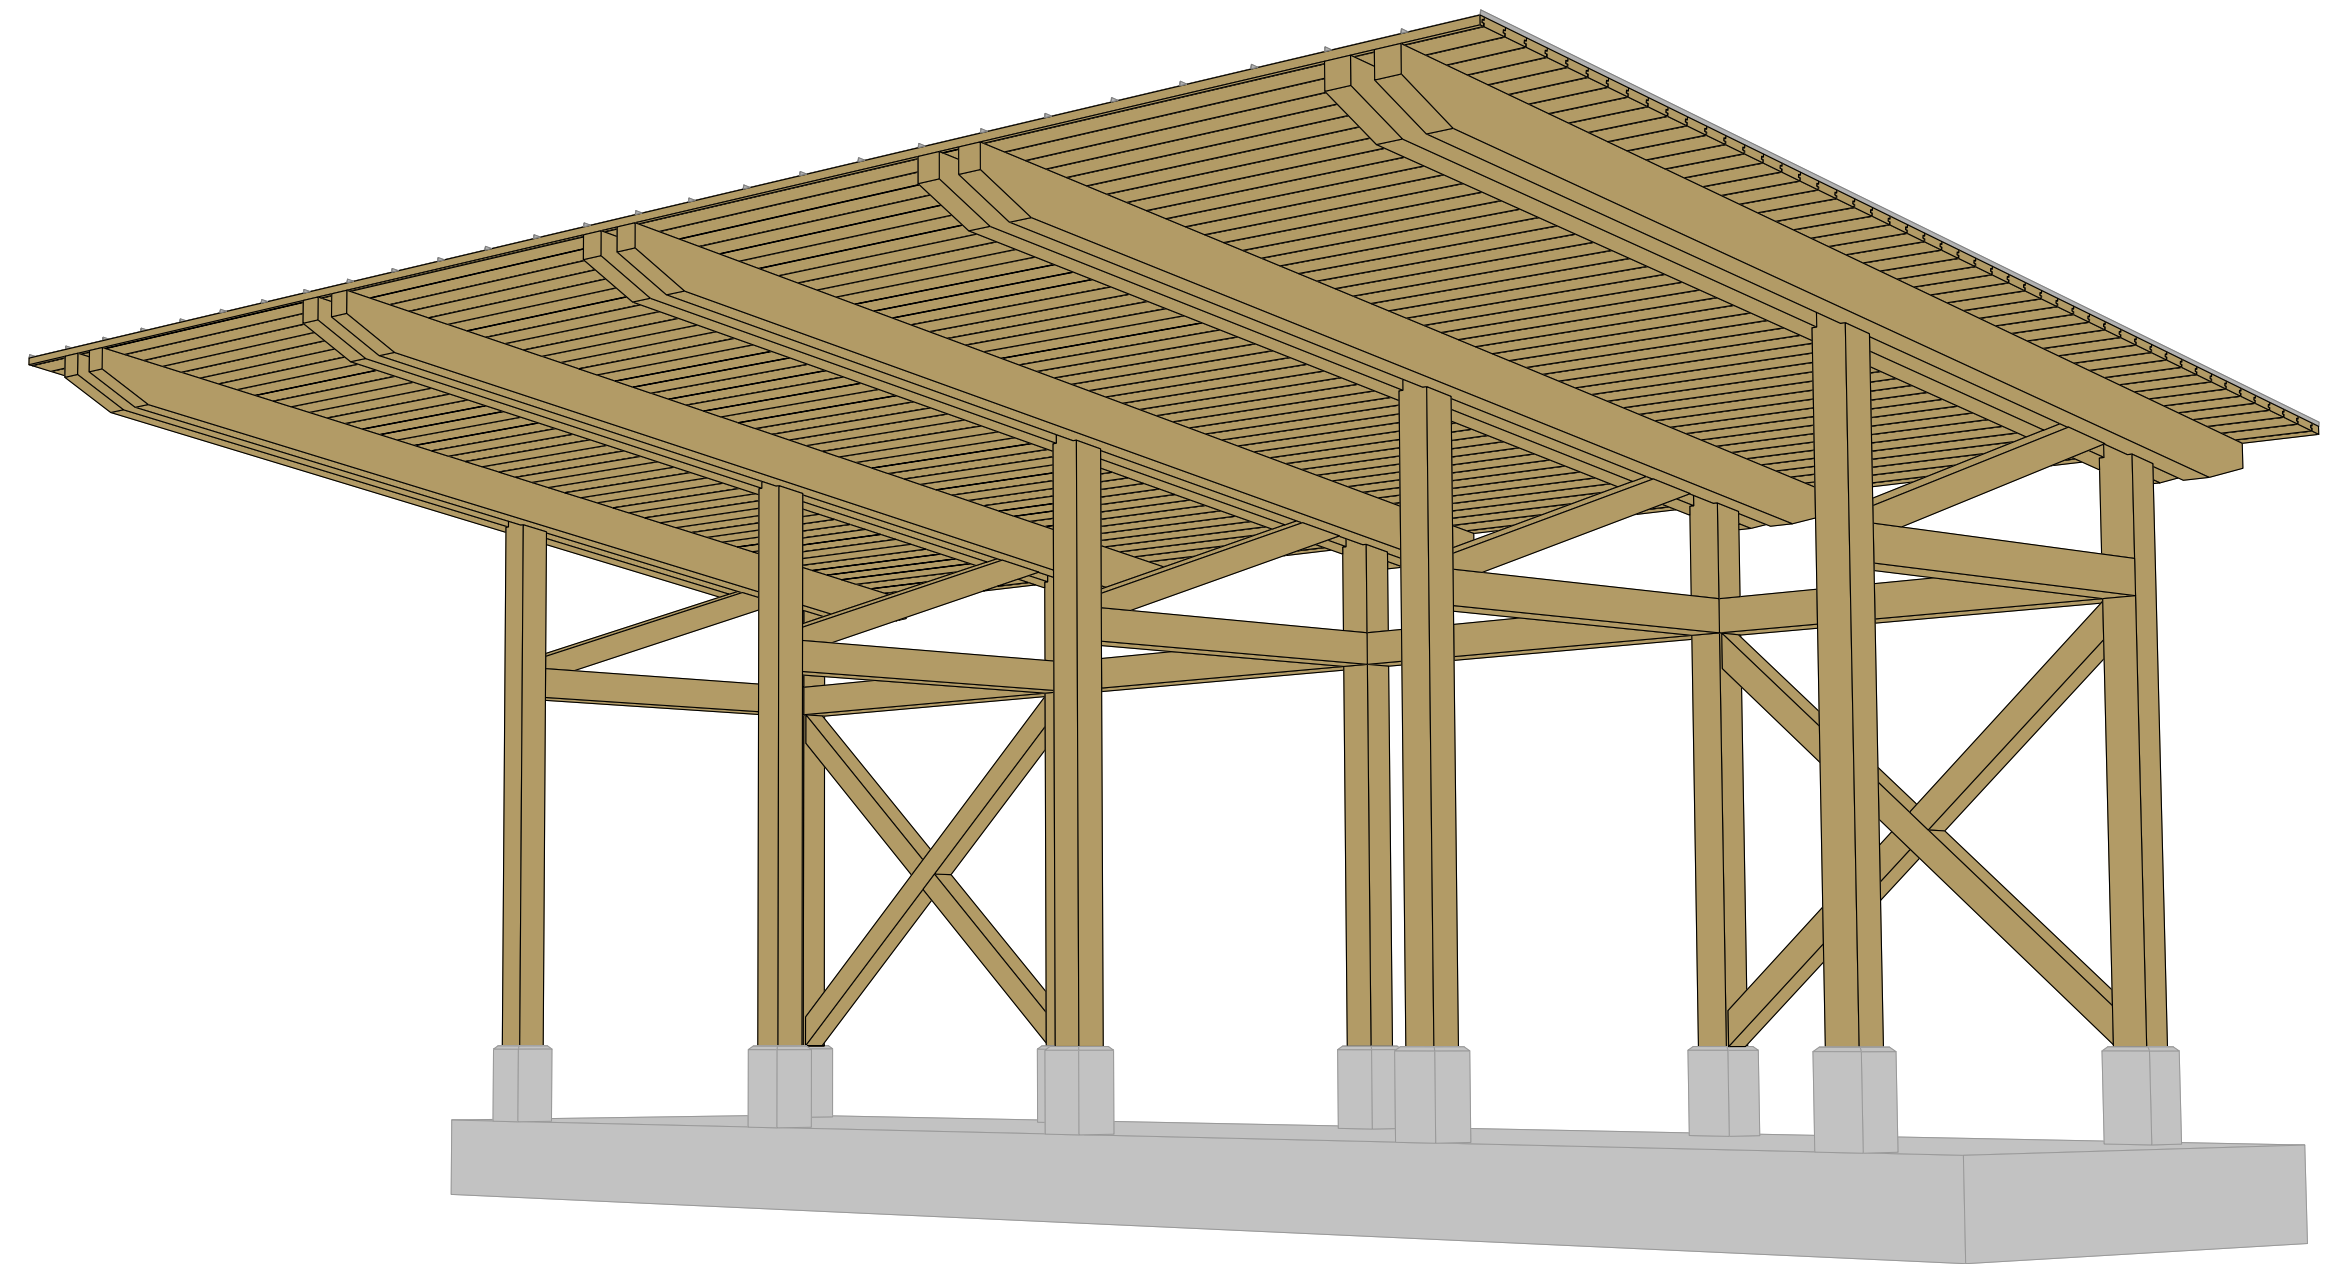

② Proposed Structure
NTS

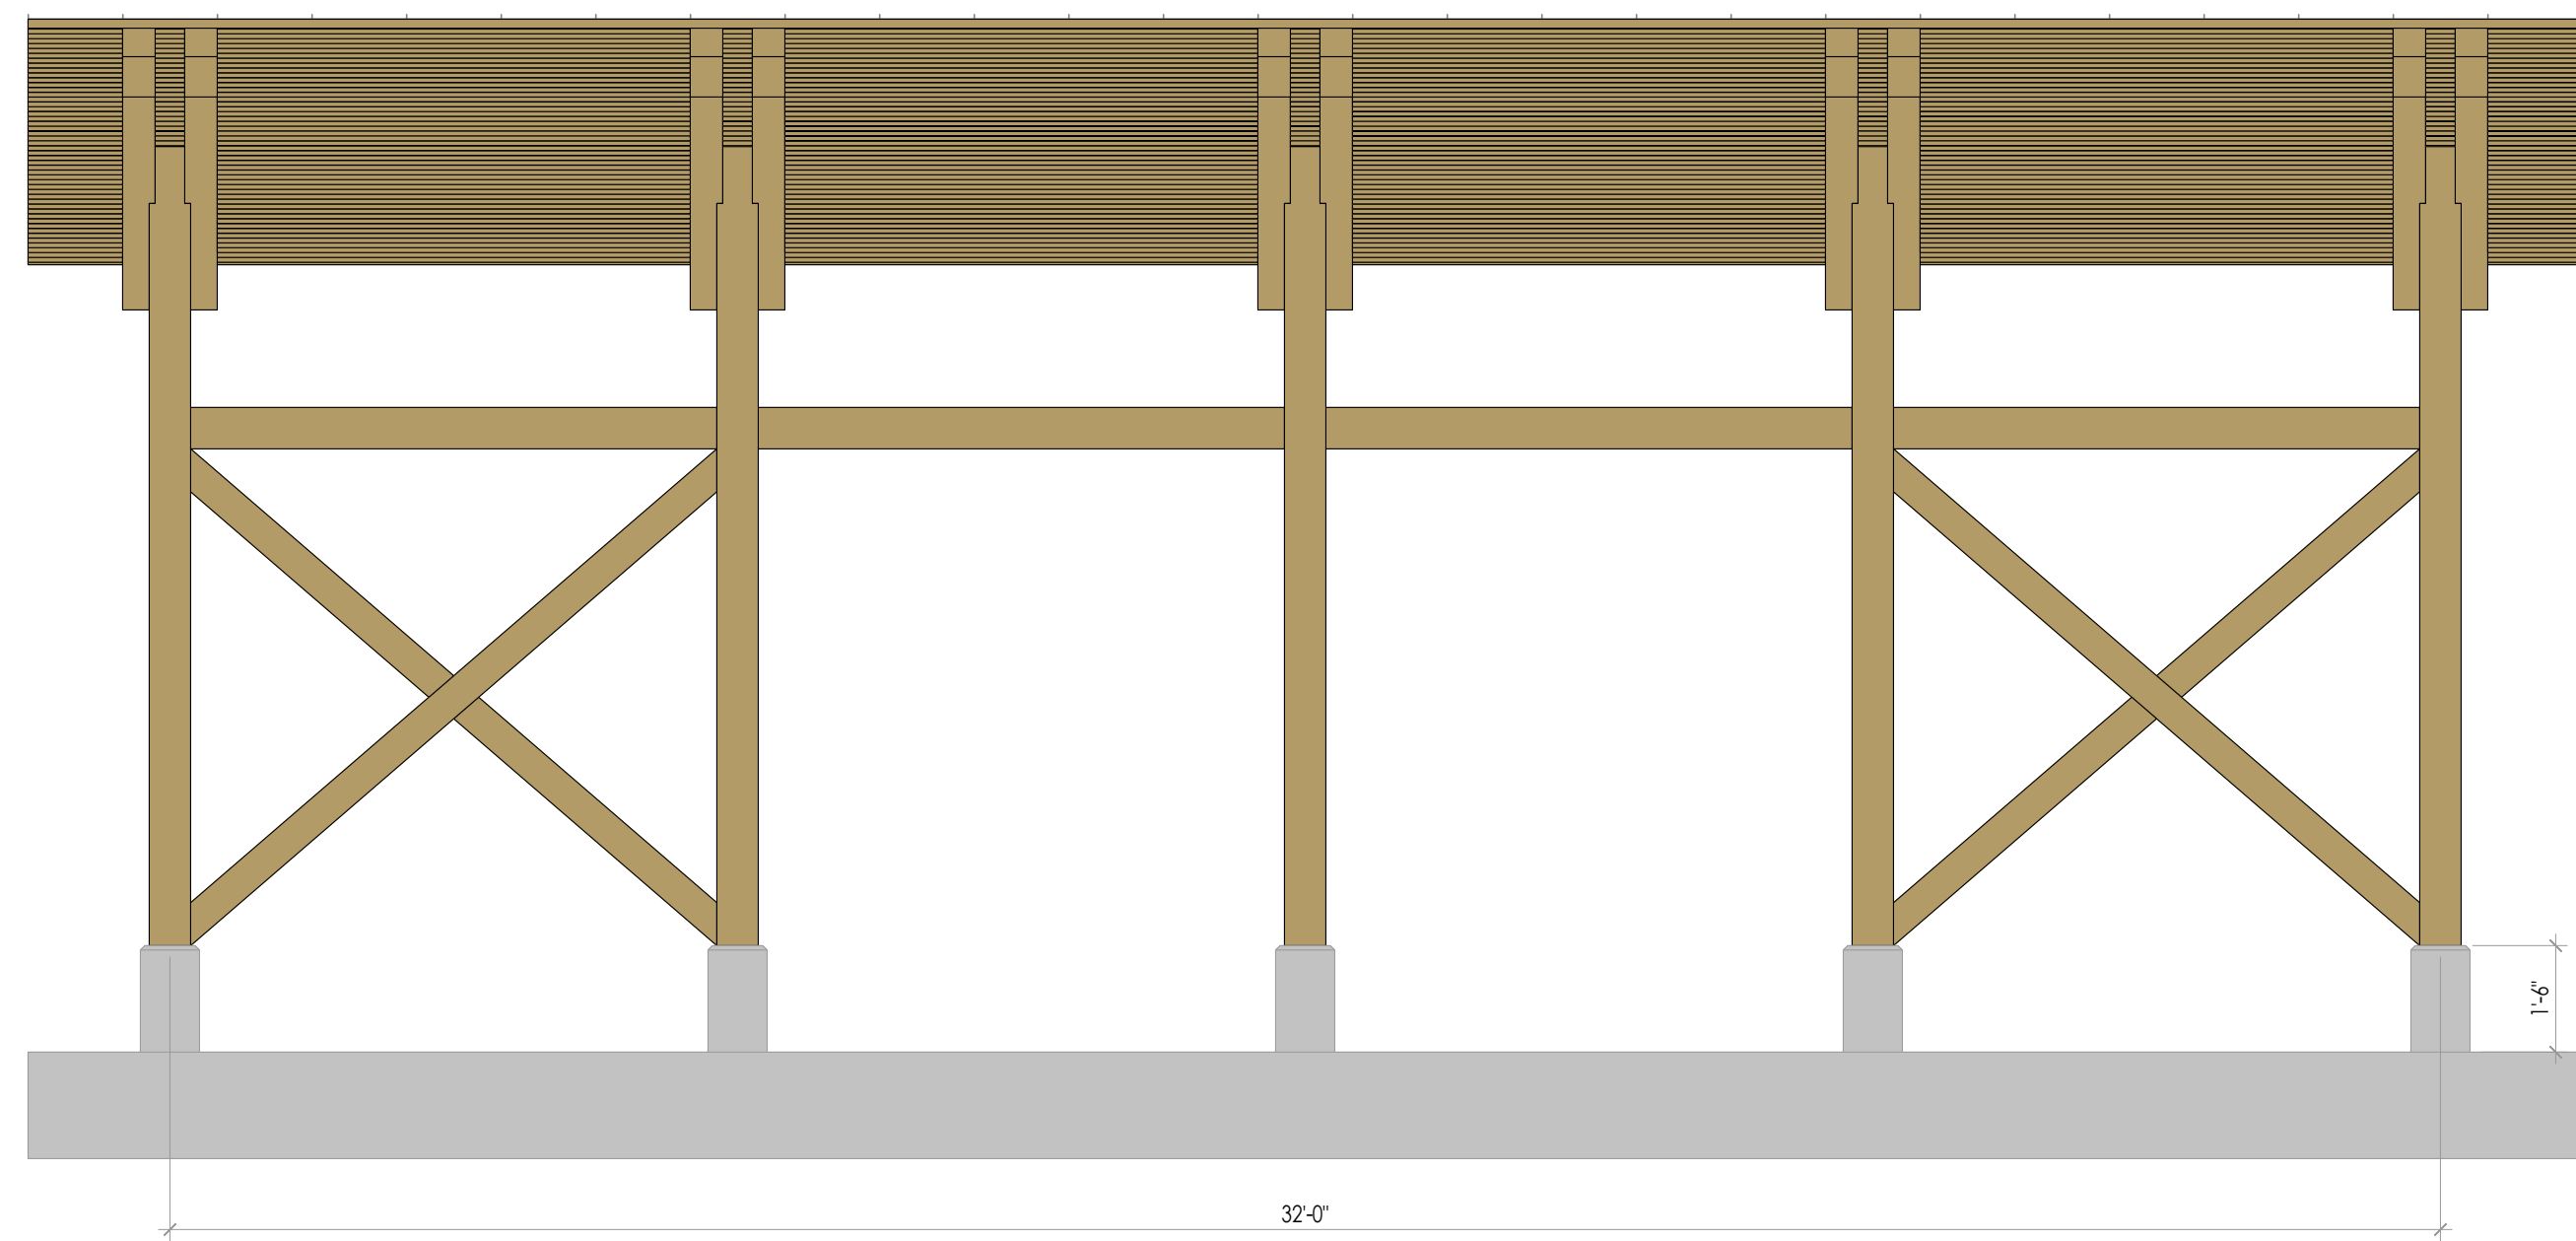

③ Proposed Front Elevation
1:32

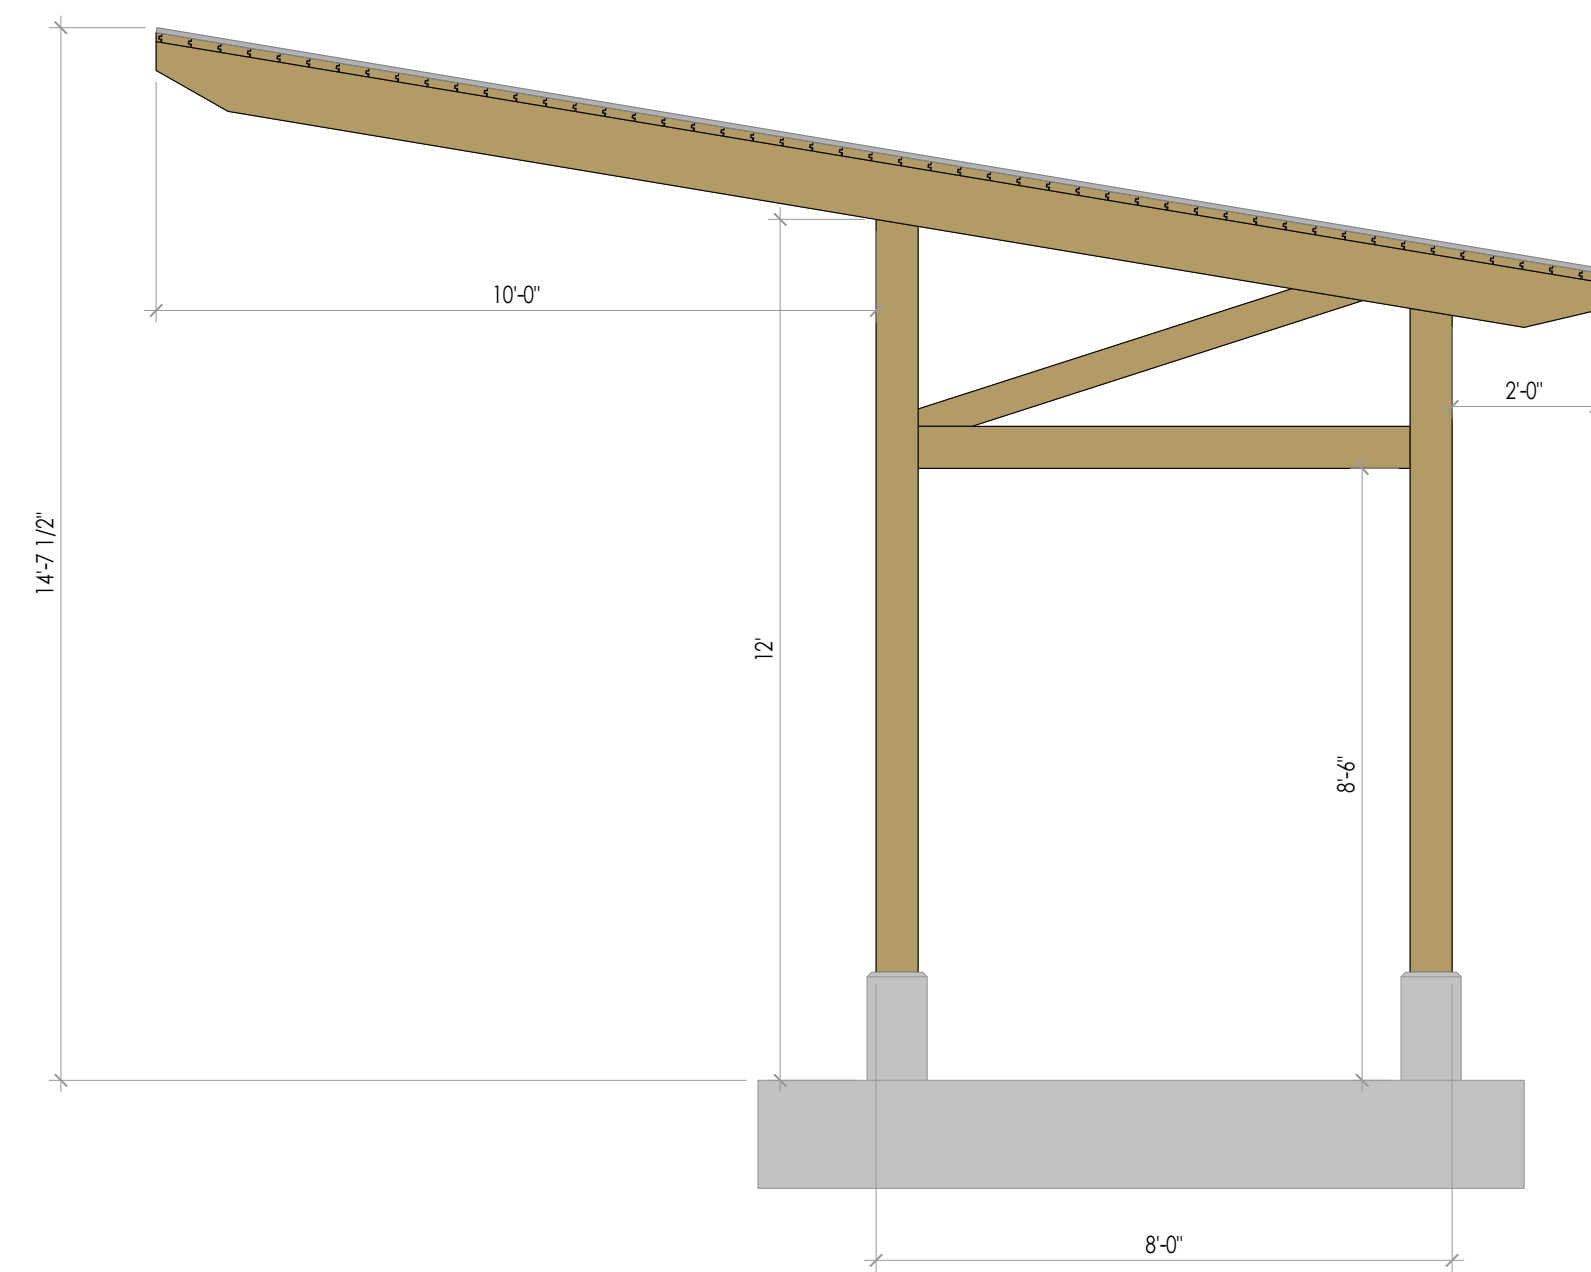

④ Proposed Front Elevation
1:32

Issue	Date
DVP Application	24.10.10

Project:
Nanaimo Hospice
Address:
945 Waddington Road
Nanaimo

Drawing:
DVP Site Plan

Sheet: