


Licensed Area.

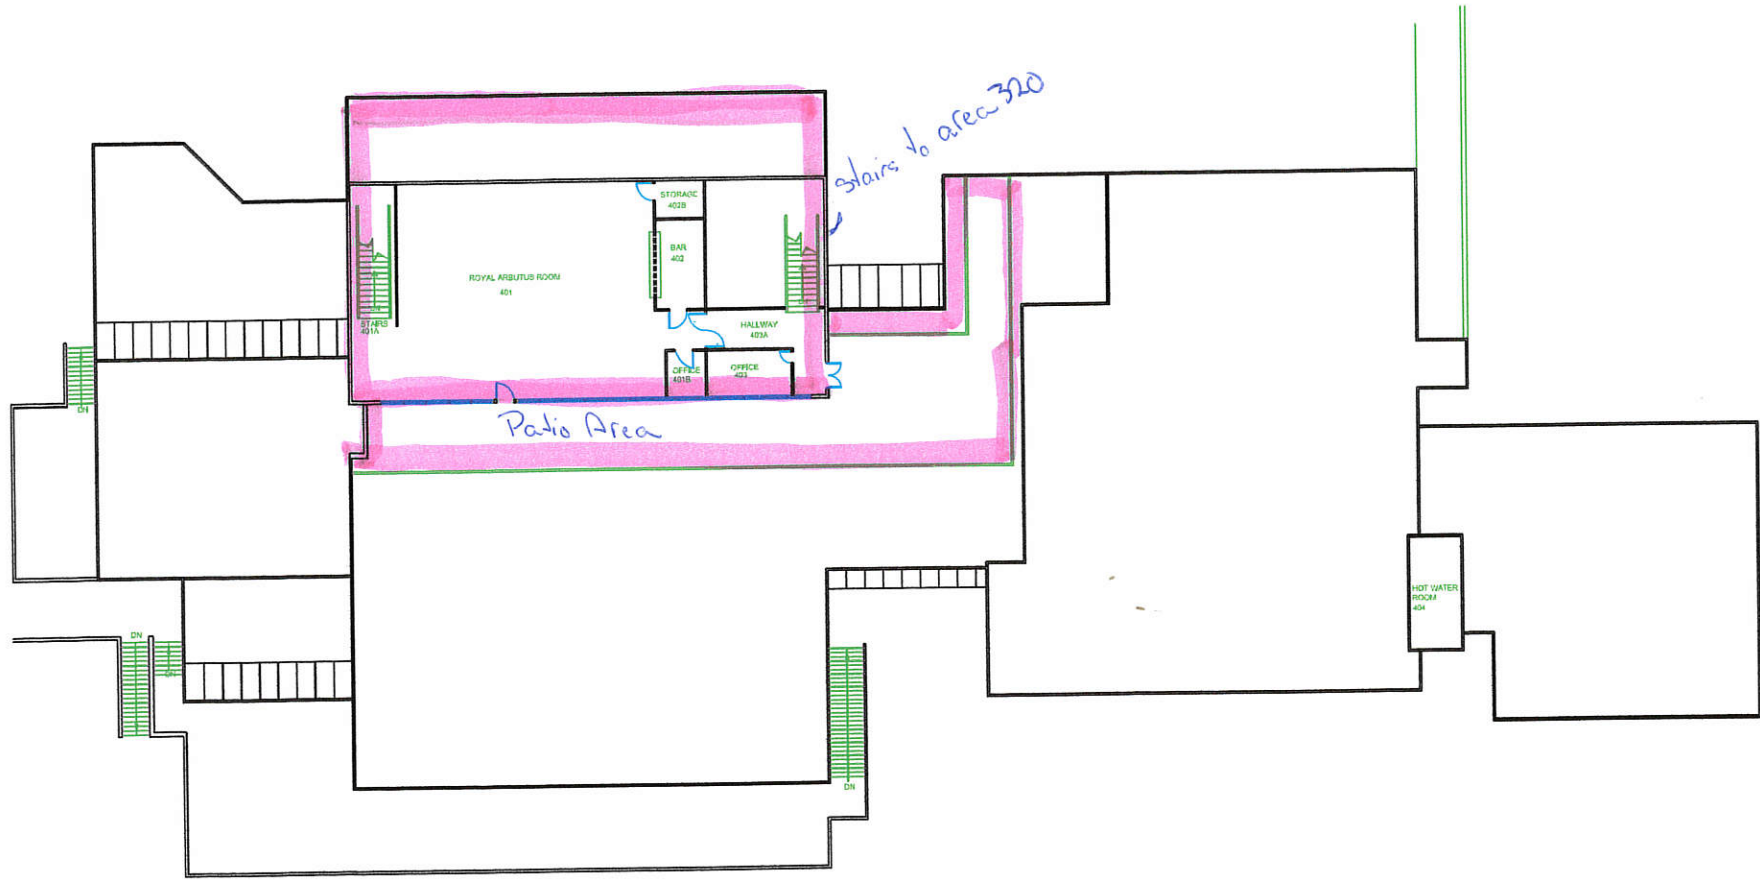

NOTES



VANCOUVER ISLAND
UNIVERSITY

BUILDING NAME AND NUMBER
ADMINISTRATION
CAFETERIA
BLDG 300


FLOOR
FOURTH FLOOR

DRAWING NAME
ARCHITECTURAL

REVISION DATE
JAN 2006

SCALE 1:300	PAGE NUMBER 300.4
----------------	----------------------

Application for Liquor License

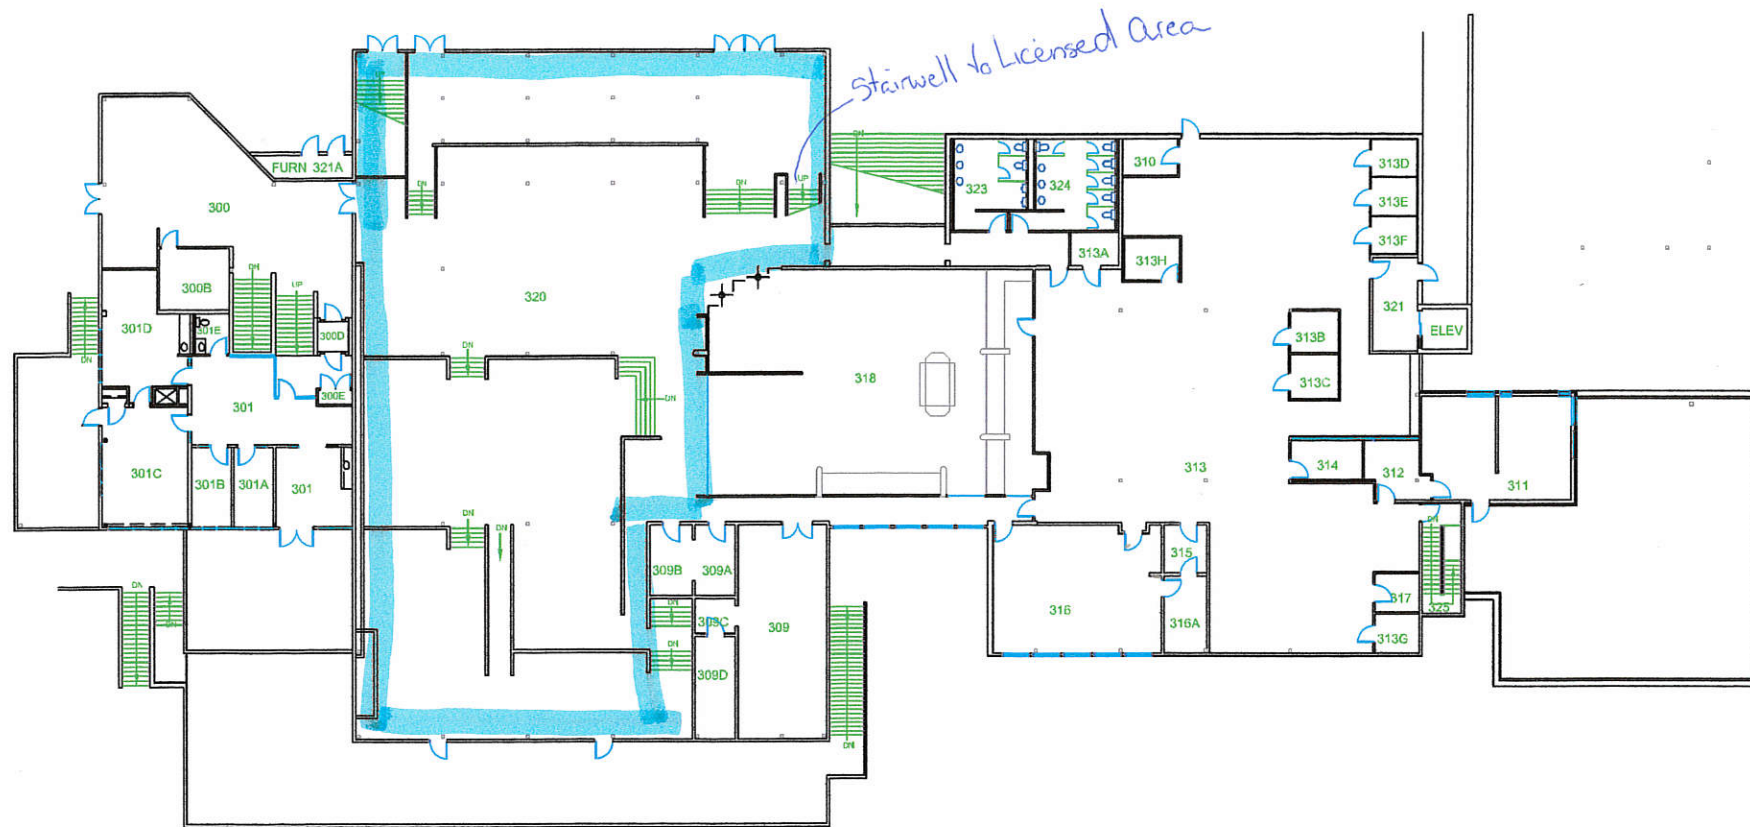

NOTES



BUILDING NAME AND NUMBER
ADMINISTRATION
CAFETERIA
BLDG 300

FLOOR
THIRD FLOOR

DRAWING TYPE
ARCHITECTURAL

REVISION DATE
JAN 2006

SCALE 1:300	PAGE NUMBER 300.3
----------------	----------------------