


Wolf Brewing Floor Plan

Bays 1 & 2, 940 Old Victoria Road, Nanaimo, BC, V9R 6Z8

Old Victoria Road

Entrance Driveway

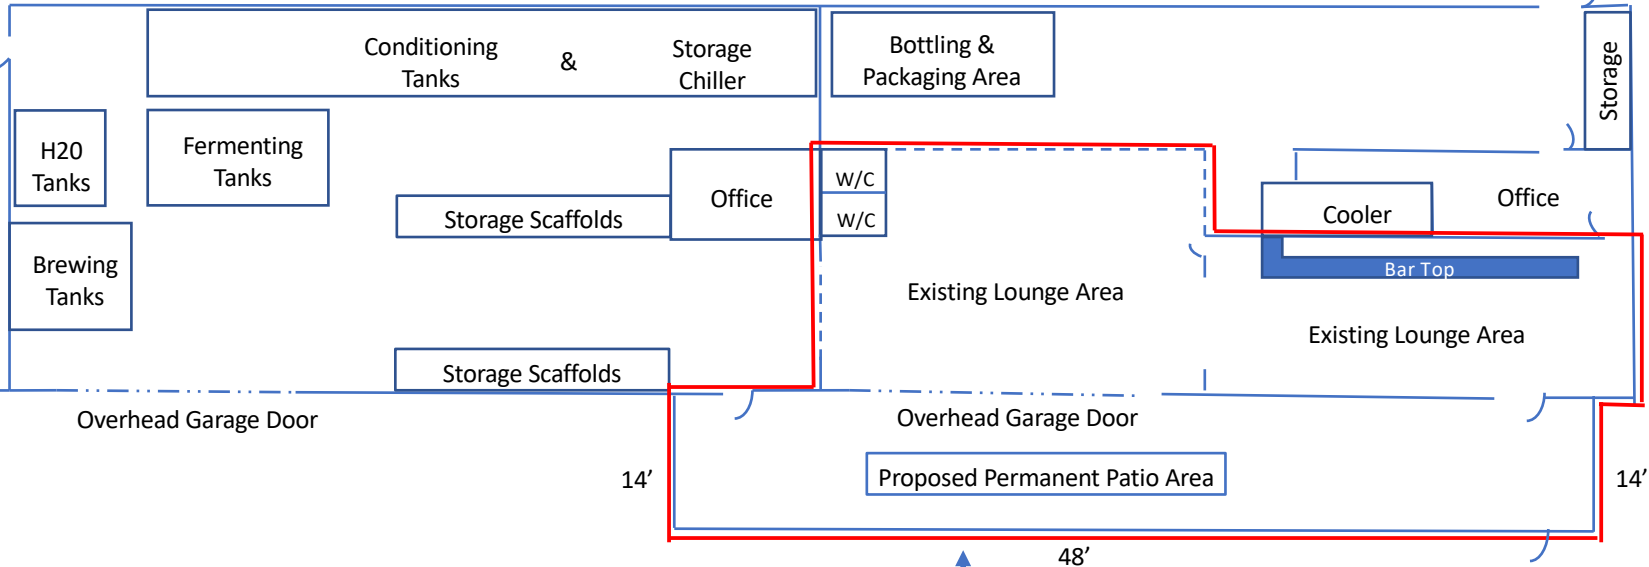

Stanchions connected together with highly visible barrier ropes

Parking Stalls

RECEIVED

LA151

2022-SEP-18

Current Planning