

LEGEND

- 1.0m Fill/Wall Height
- Retaining Wall
- Fill Area Within Road Width
- Fill Area Within Boulevard
- Proposed Lane Locations
- Driveway Grading Required


Project – Broadview
 Project Ref. - 3057
 Date – September/2017

FIGURE 1: Tanya Drive to Dewar Road




**WESTBROOK
 Consulting Ltd.**

115-866 Goldstream Ave., Victoria, BC V9B 0J3
 Telephone: 250-391-8592 Facsimile: 250-391-8593

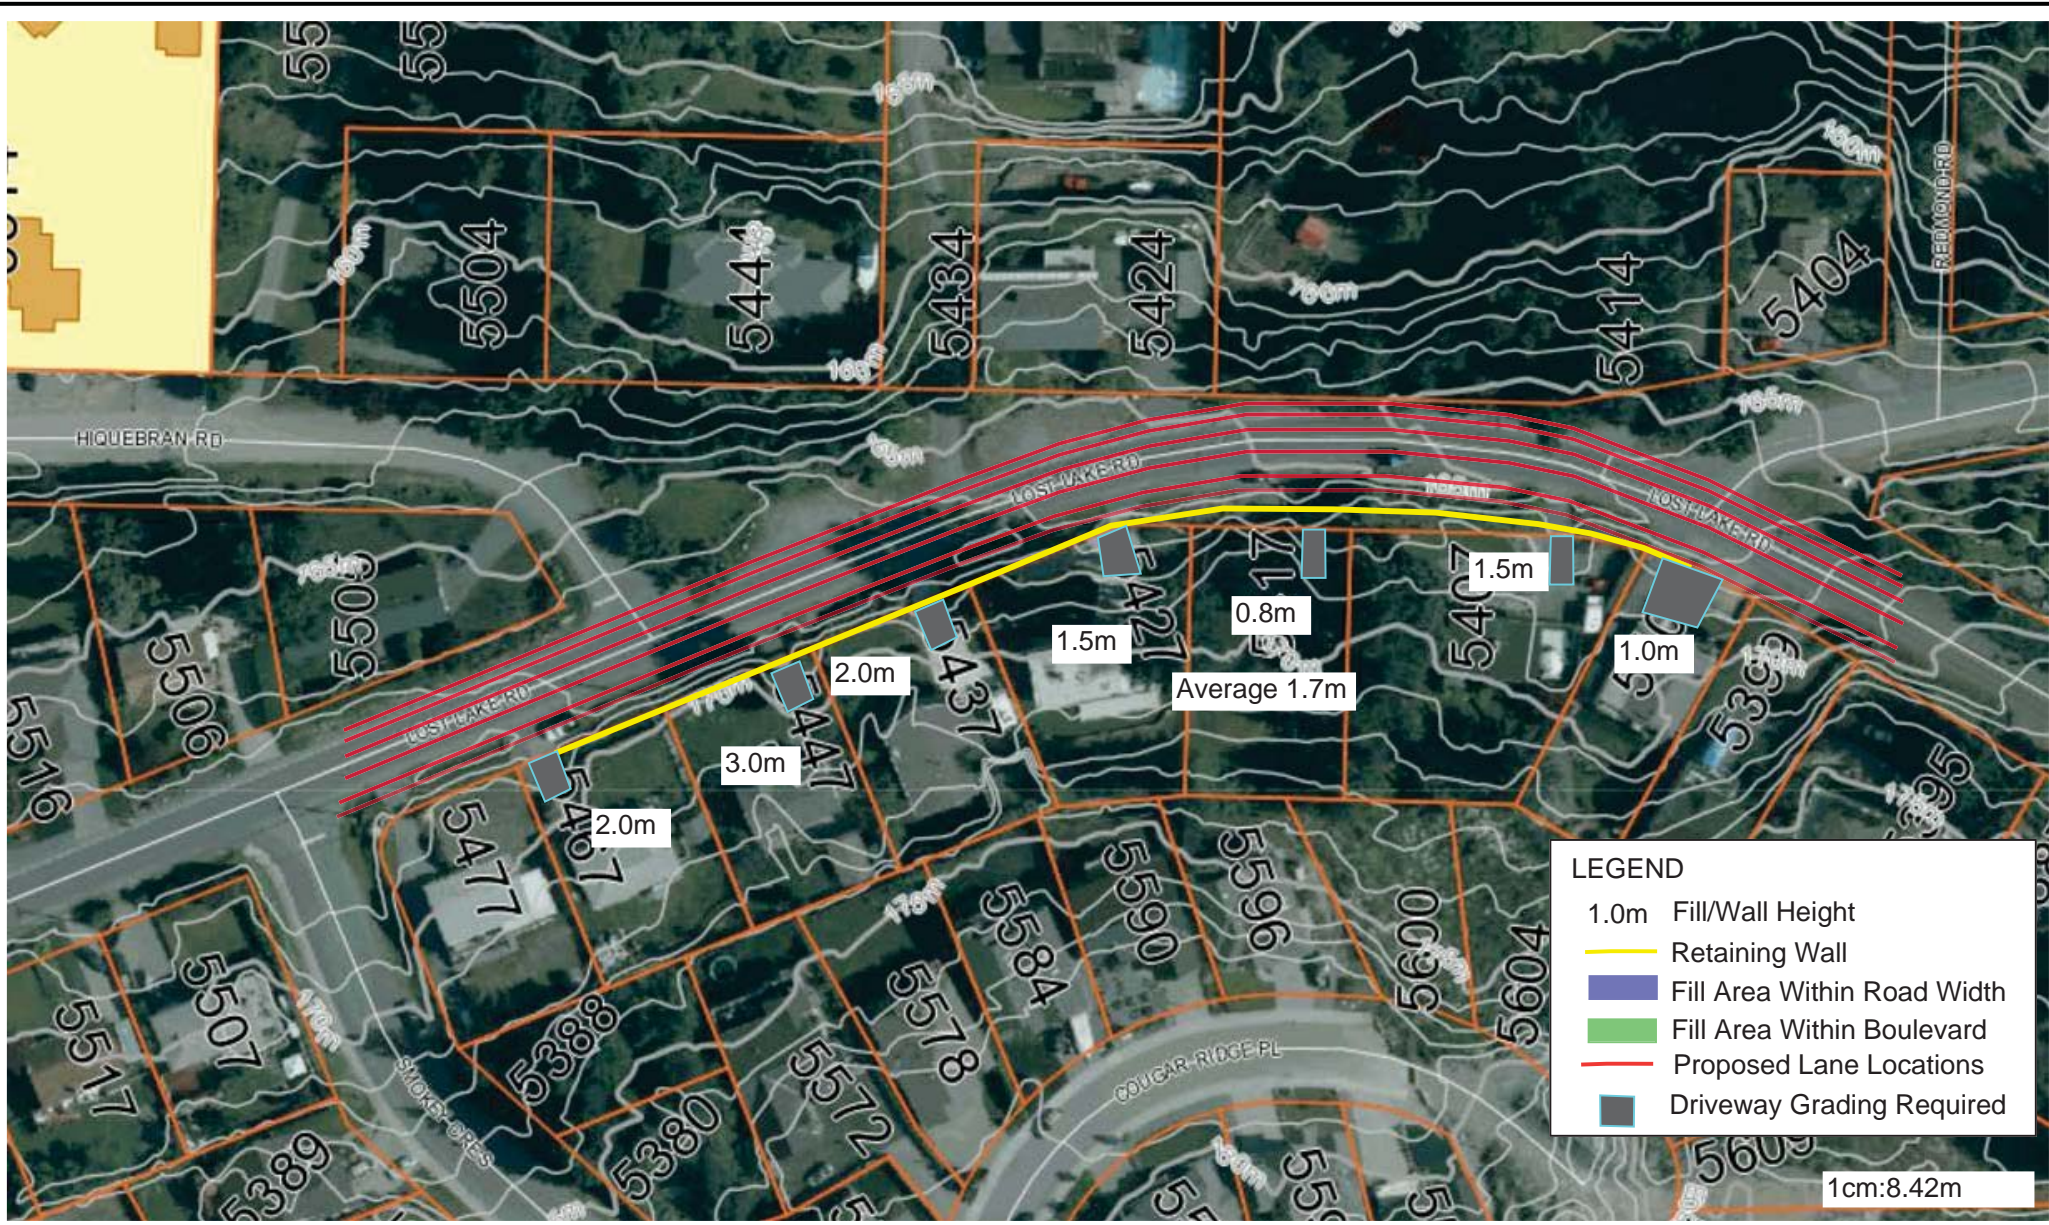

Project – Broadview
 Project Ref. - 3057
 Date – September/2017

FIGURE 2: Dewar Road to Smokey Crescent

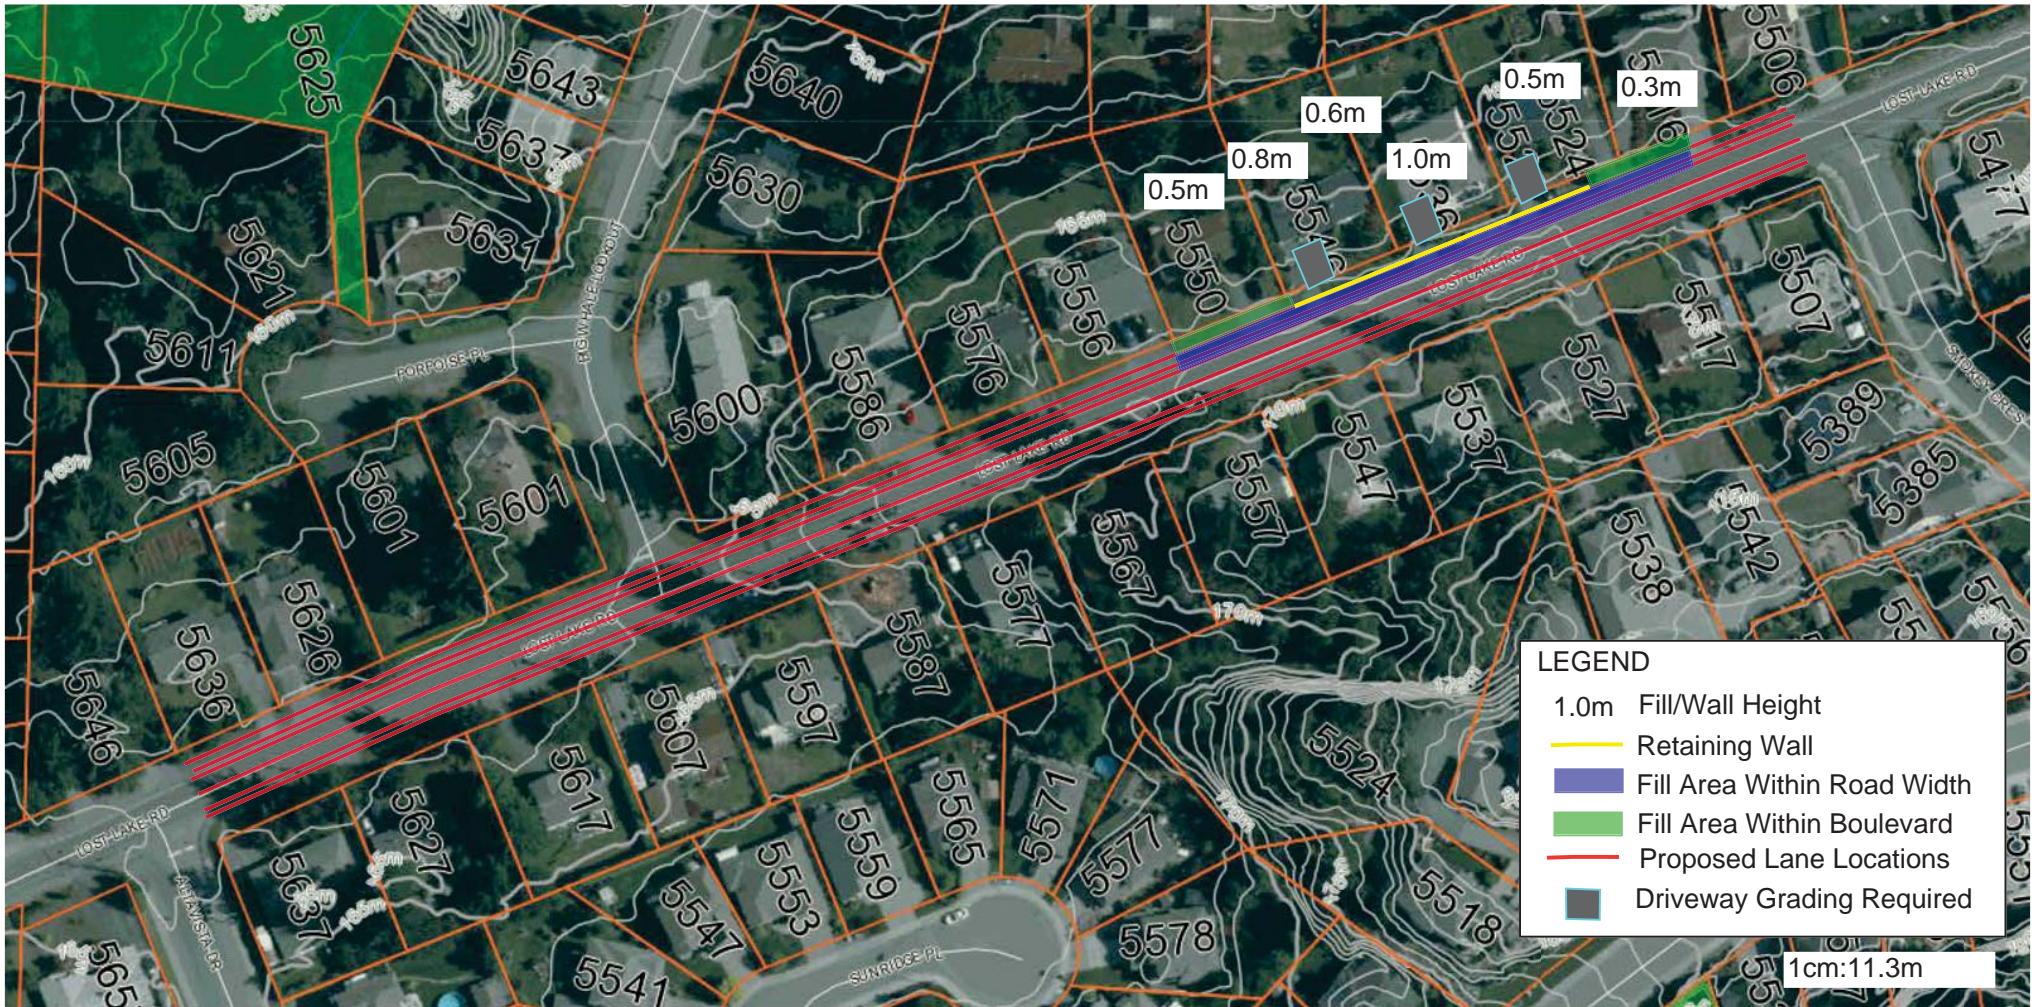

Project – Broadview
 Project Ref. - 3057
 Date – September/2017

FIGURE 3: Smokey Crescent to Altavista Drive