

FOR DISCUSSION PURPOSES ONLY

PROJECT
 Haliburton
 SHEET TITLE
 Site Studies

DATE
 2021.06.02
 SCALE


ASK-7

RECEIVED
OCP101
 2021-JUN-08

Current Planning



P1 - Mezzanine

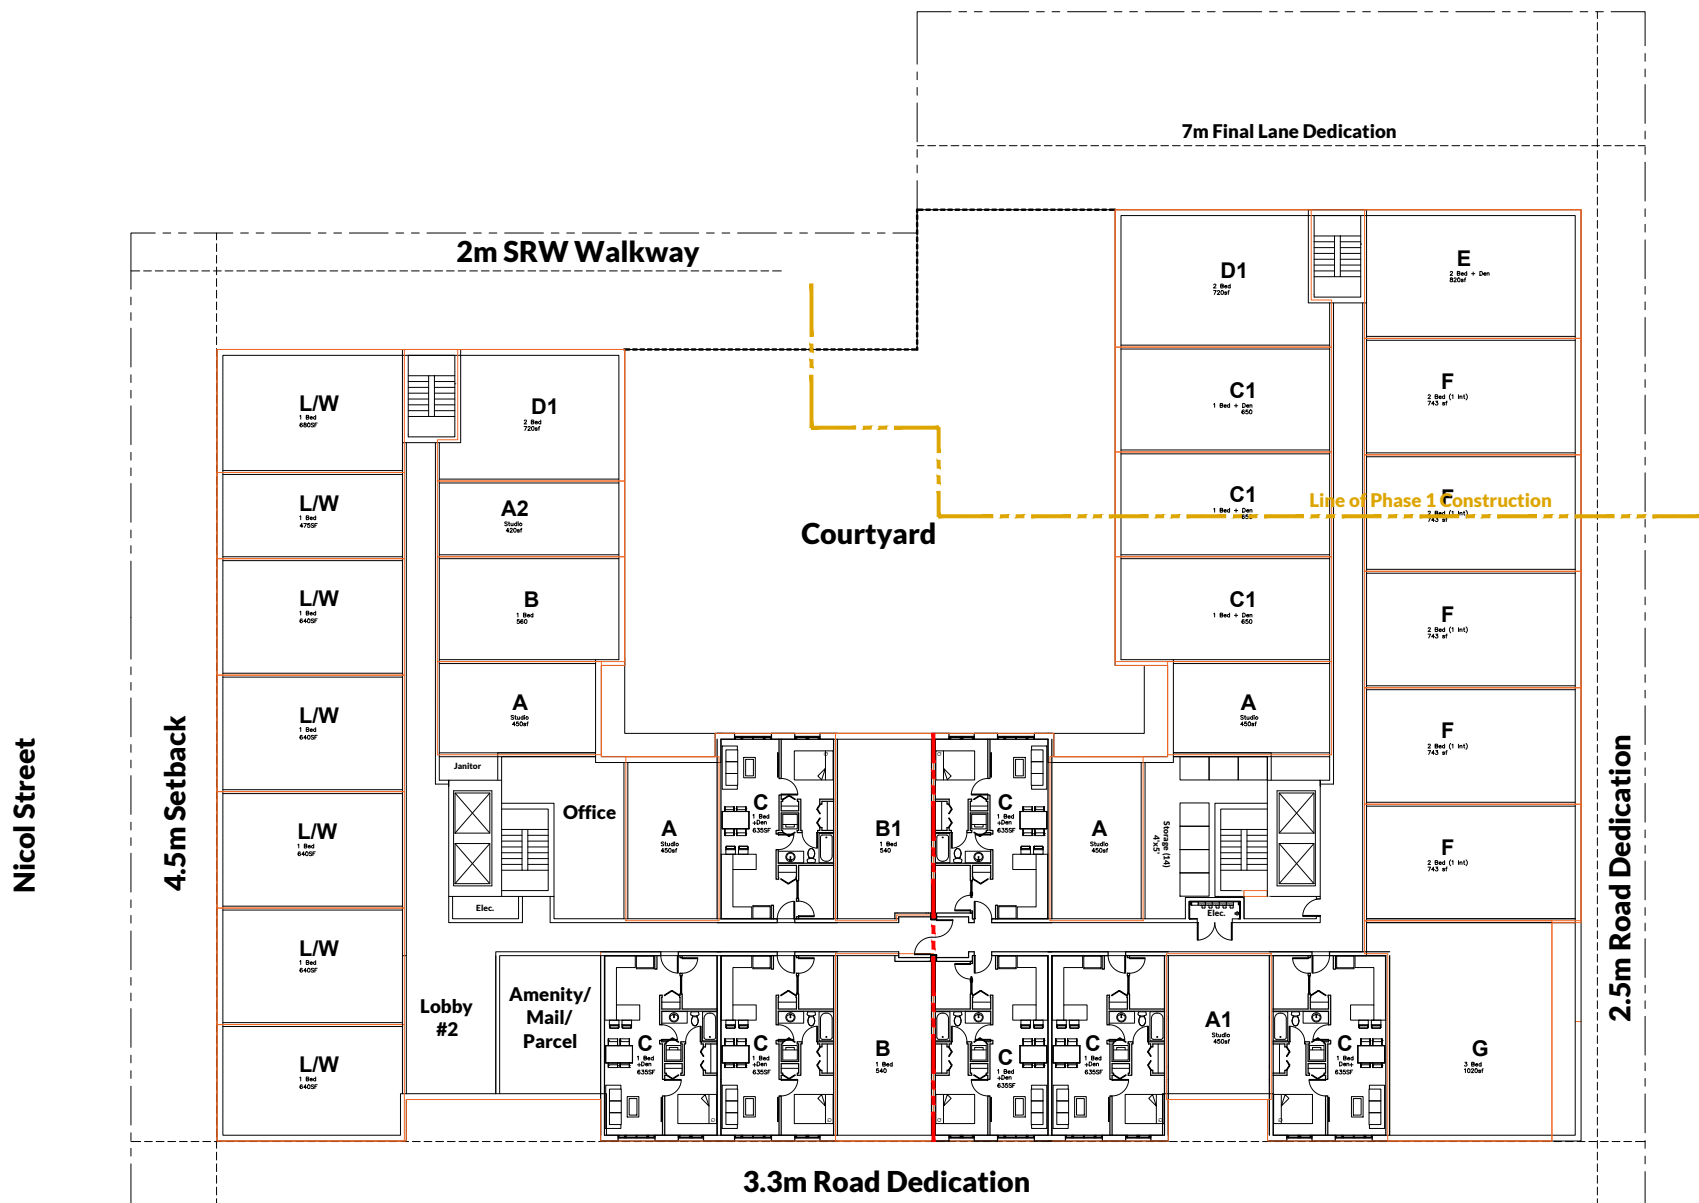

Nicol Street

4.5m Setback

2m SRW Walkway

7m Final Lane Dedication

Courtyard

Line of Phase 1 Construction

2.5m Road Dedication

3.3m Road Dedication

FOR DISCUSSION PURPOSES ONLY

PROJECT
 Halburton

SHEET TITLE
 Site Studies
 Level 1 (Nicol Street)

DATE
 2021.06.02

SCALE

Level 1 (Nicol Street)

Needham Street


ASK-8

RECEIVED

OCP101

2021-JUN-08

Current Planning

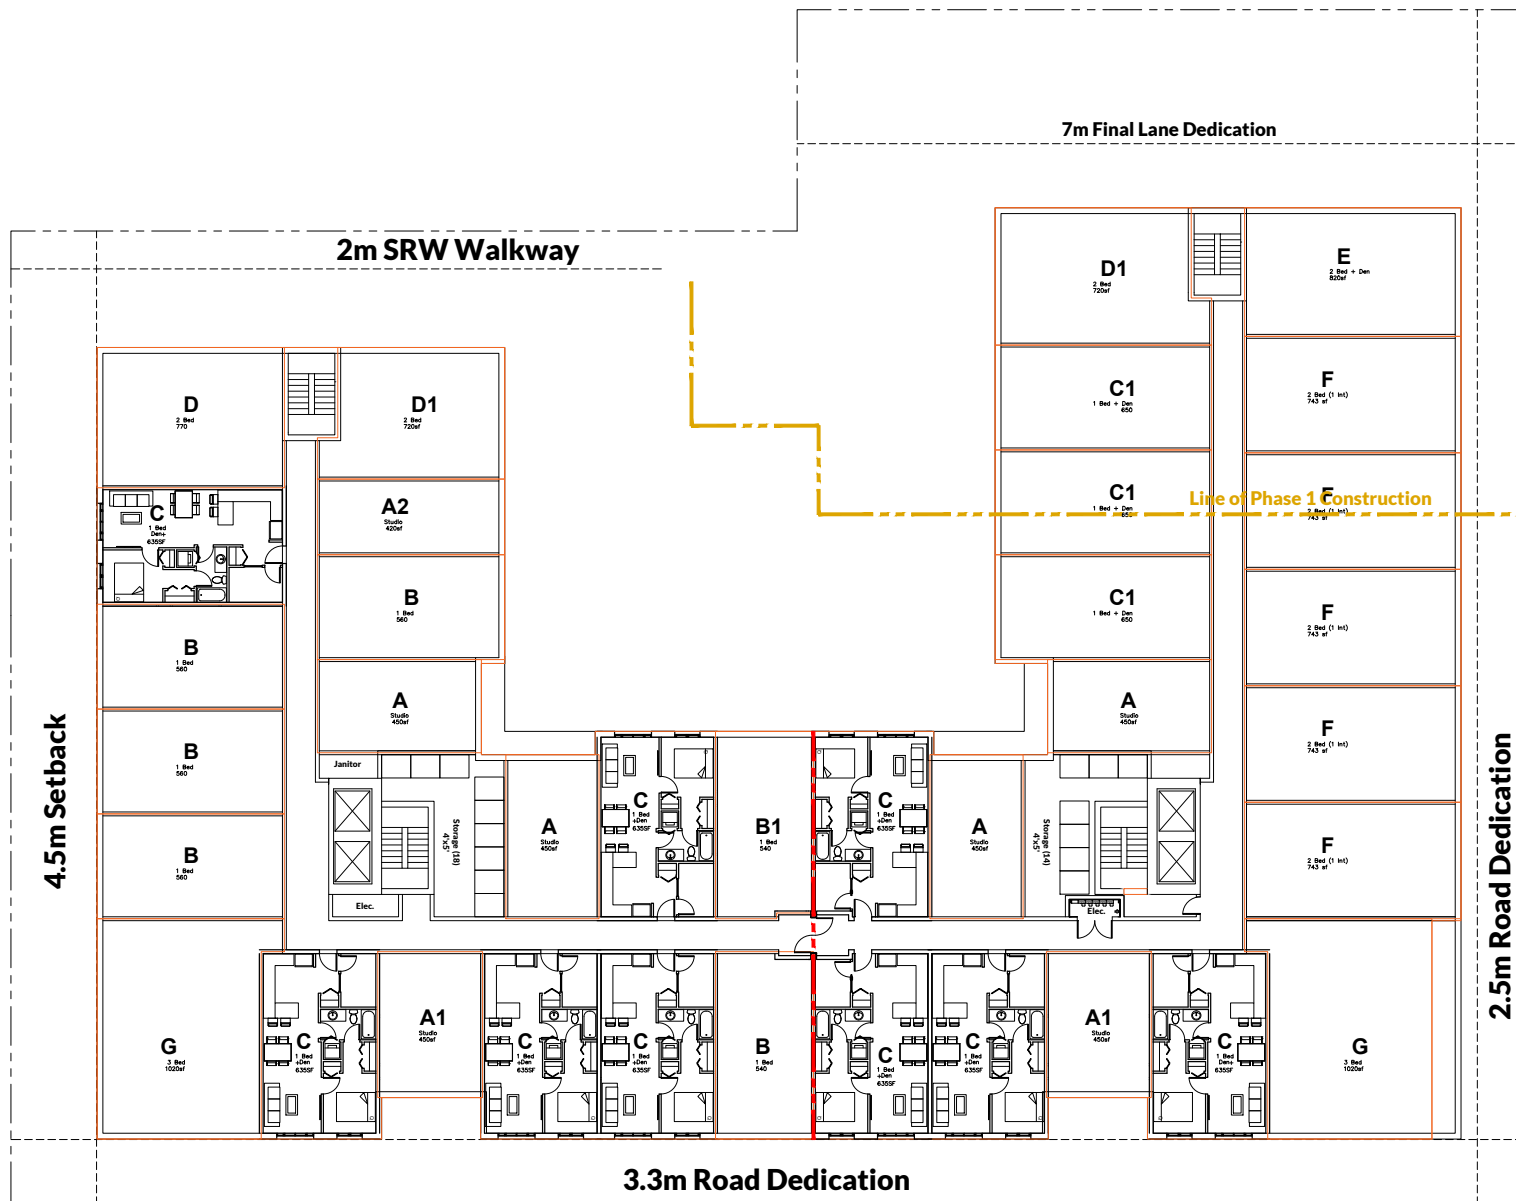


FOR DISCUSSION PURPOSES ONLY

PROJECT
 Haliburton
 SHEET TITLE
 Site Studies
 Level 2

DATE
 2021.06.02
 SCALE

Level 2

ASK-9
 RECEIVED
OCP101
 2021-JUN-08
 Current Planning

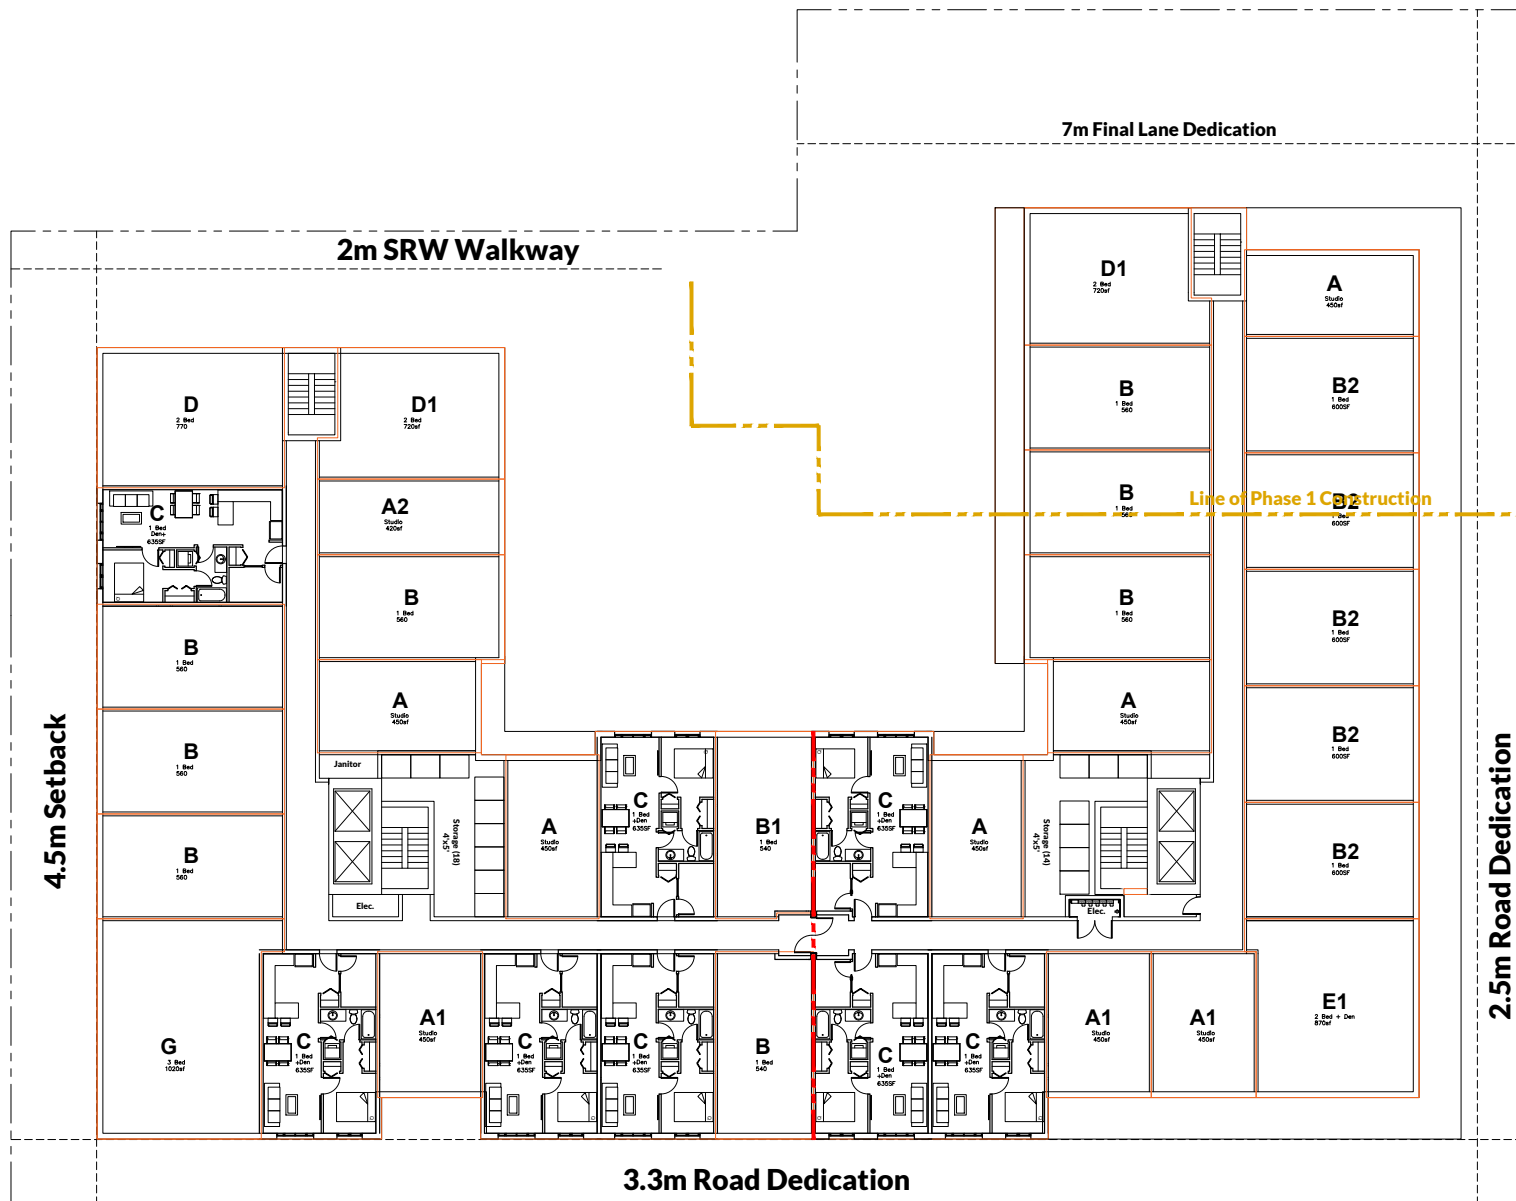


FOR DISCUSSION PURPOSES ONLY

PROJECT
 Haliburton
 SHEET TITLE
 Site Studies
 Level 3

DATE
 2021.06.02
 SCALE

Level 3

ASK-10
 RECEIVED
OCP101
 2021-JUN-08
 Current Planning

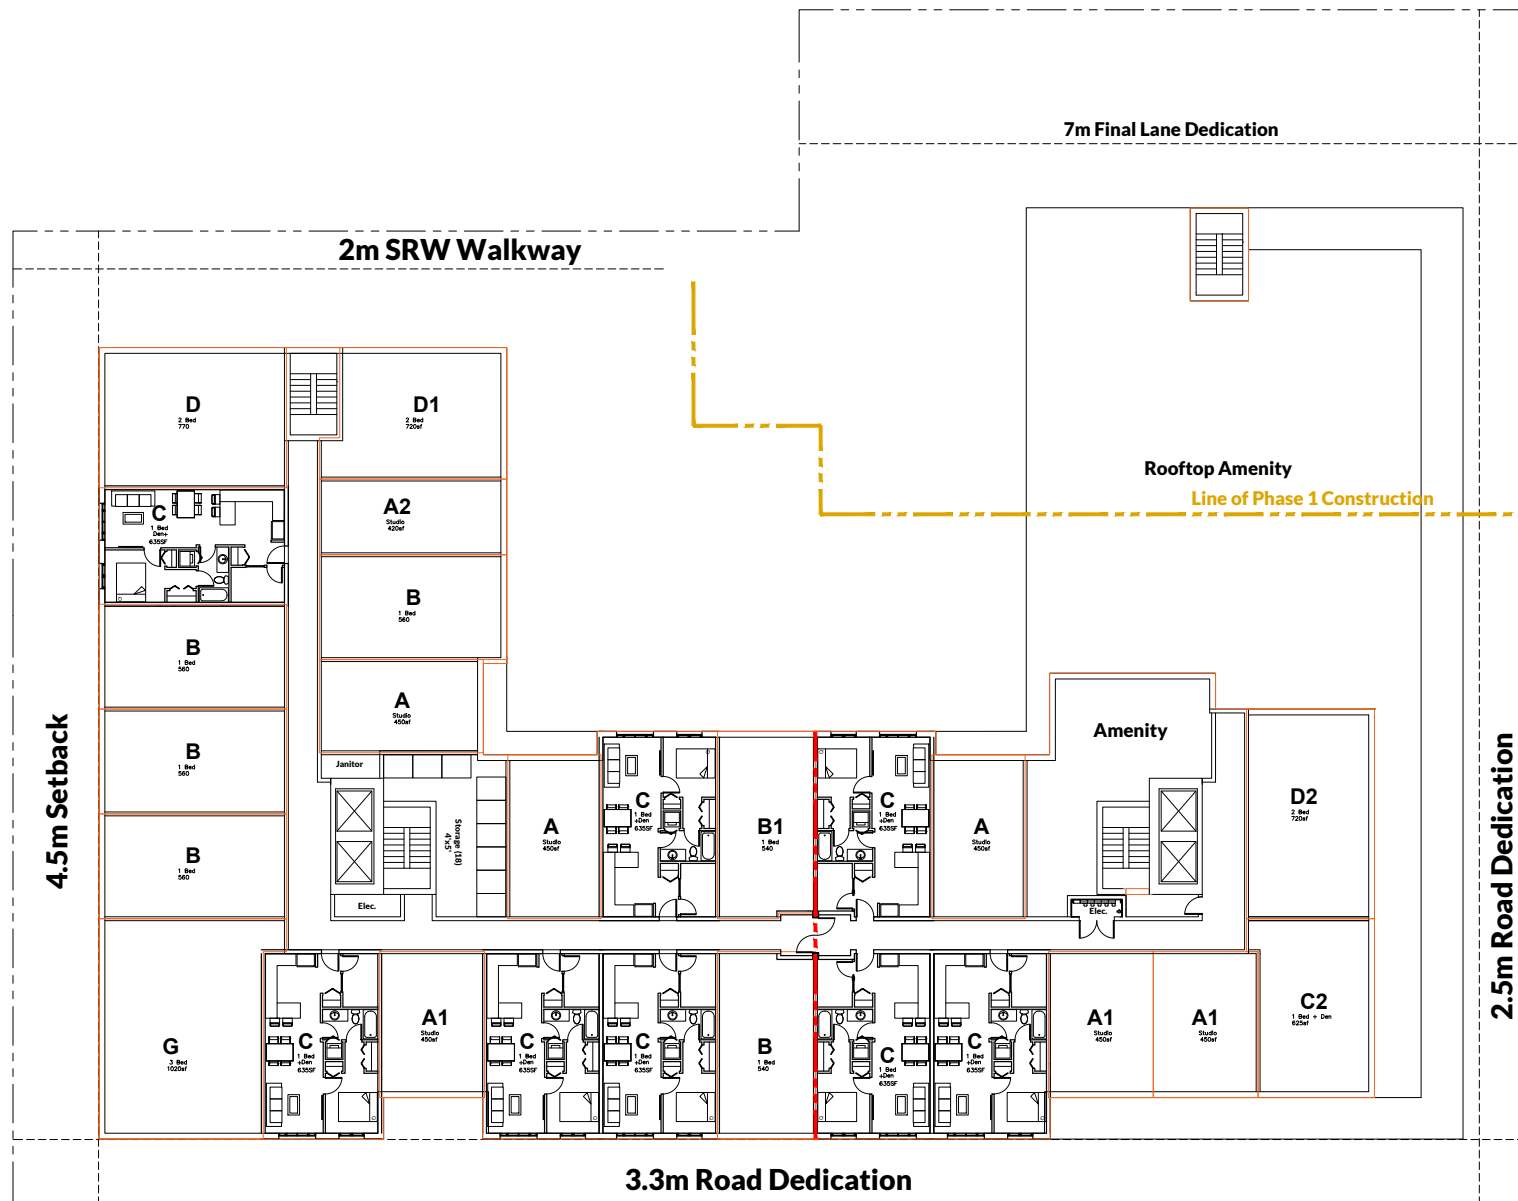

FOR DISCUSSION PURPOSES ONLY

PROJECT
 Haliburton

SHEET TITLE
 Site Studies
 Level 4


DATE
 2021.06.02

SCALE

Level 4

ASK-11

RECEIVED
OCPI01
 2021-JUN-08
 Current Planning

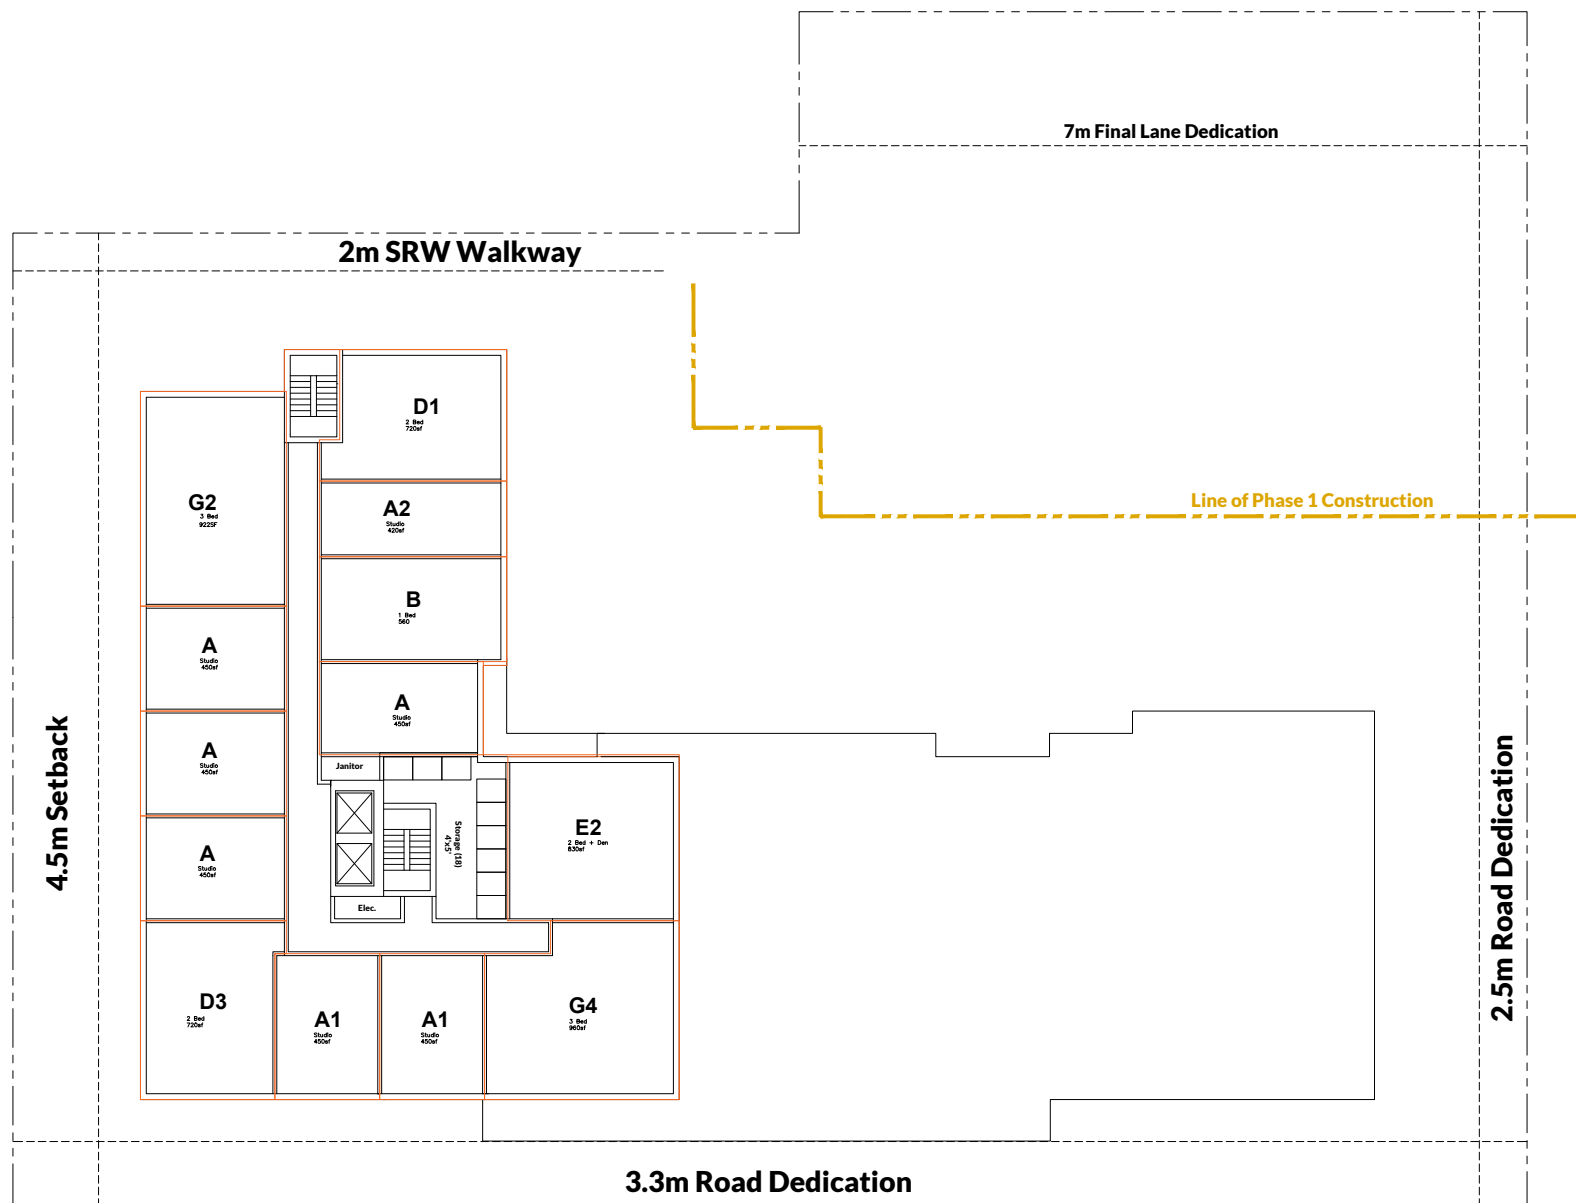

FOR DISCUSSION PURPOSES ONLY

PROJECT
 Haliburton
 SHEET TITLE
 Site Studies
 Level 6

DATE
 2021.06.02
 SCALE

Level 5

ASK-13
 RECEIVED
OCP101
 2021-JUN-08
 Current Planning