





TRANS CANADA HIGHWAY

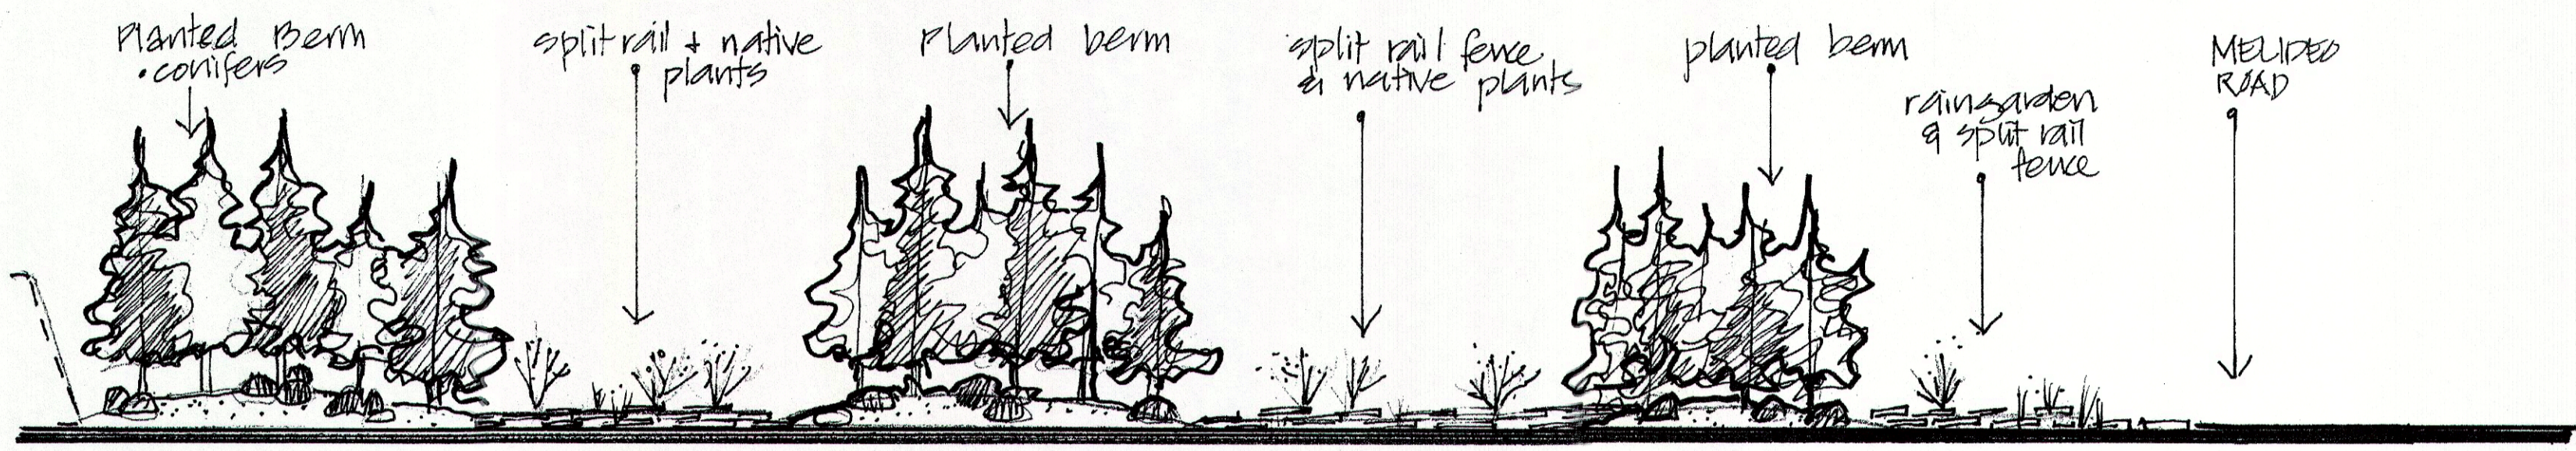

OLD VICTORIA RD ELEVATION 1:200m

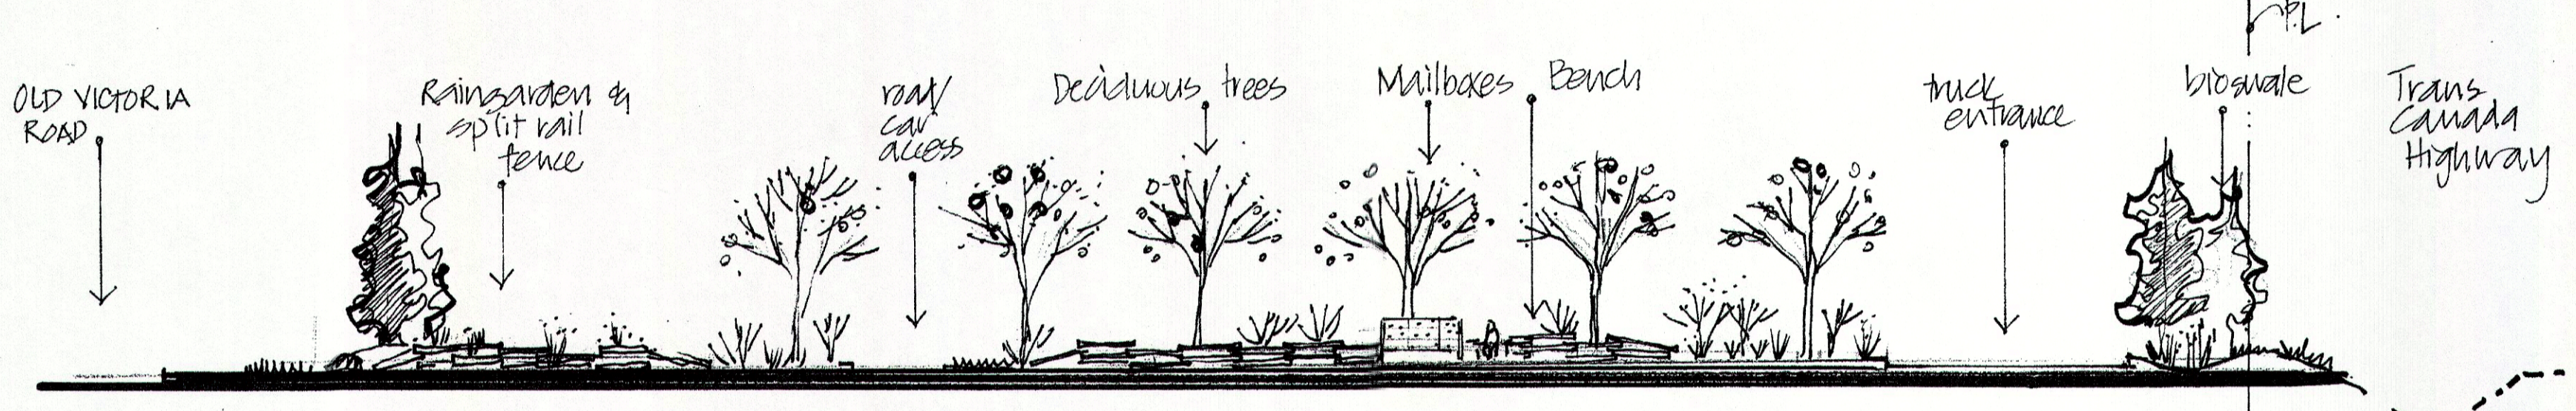


MELIDES RD ELEVATION 1:200m

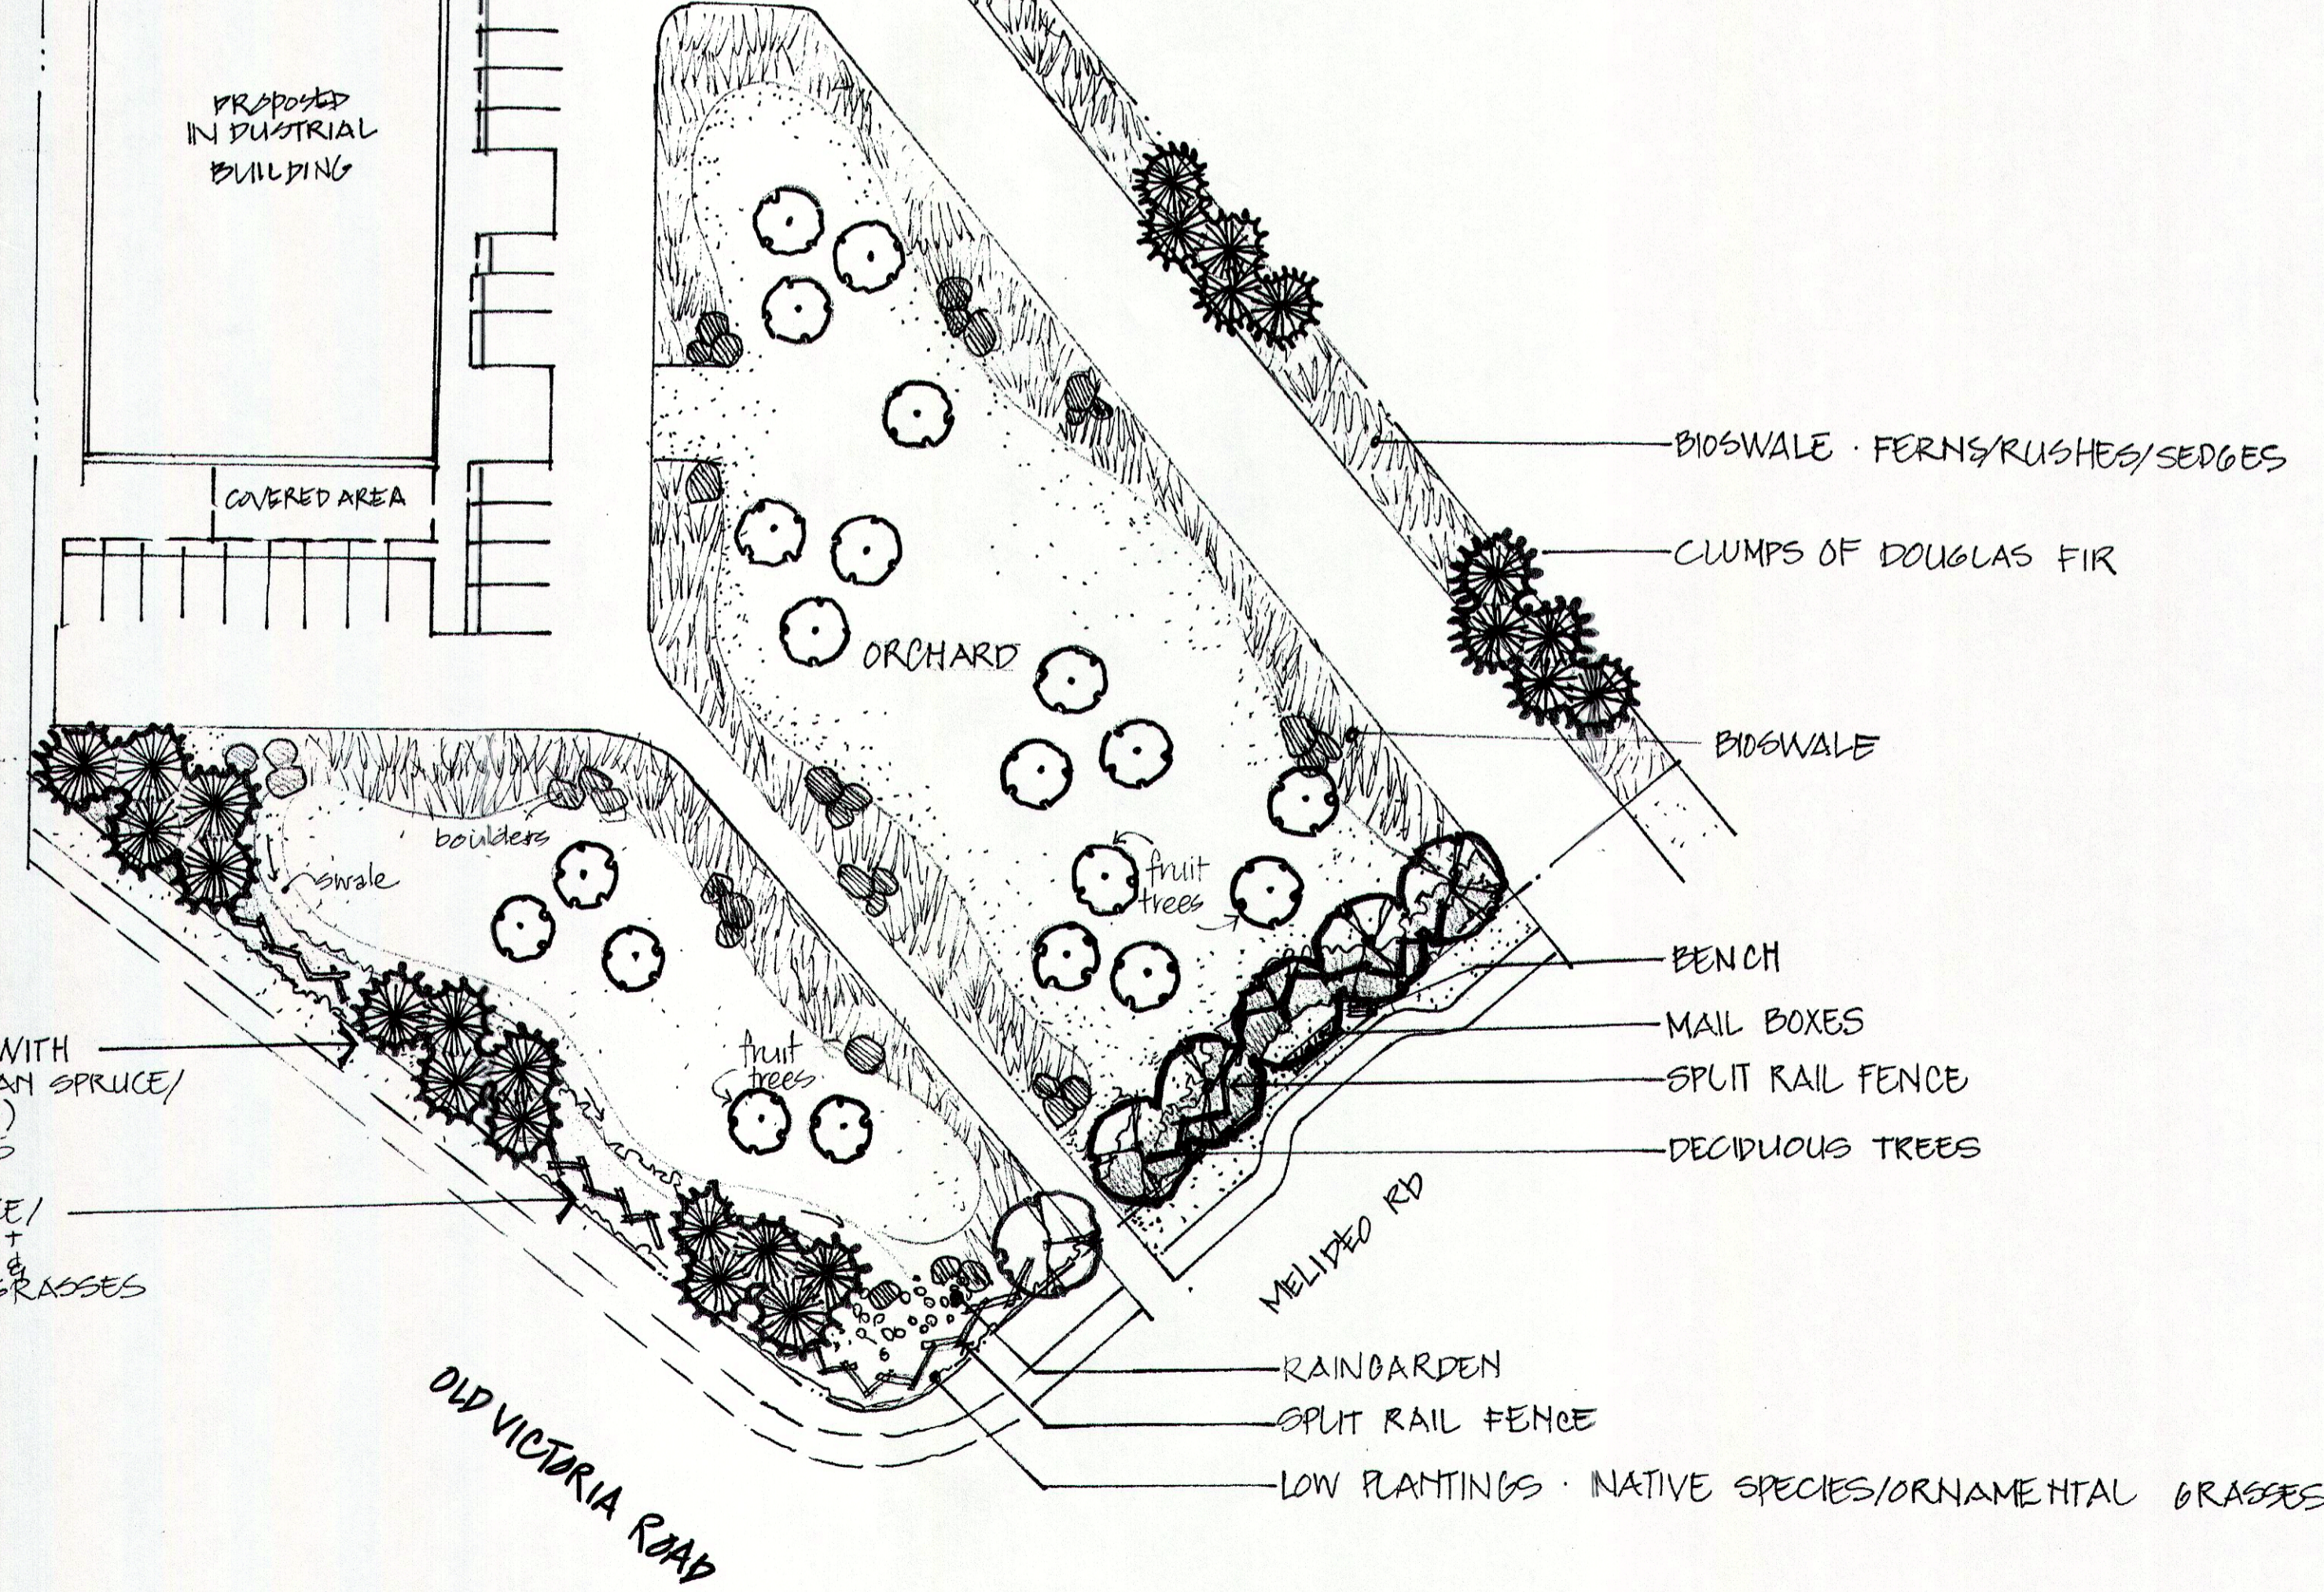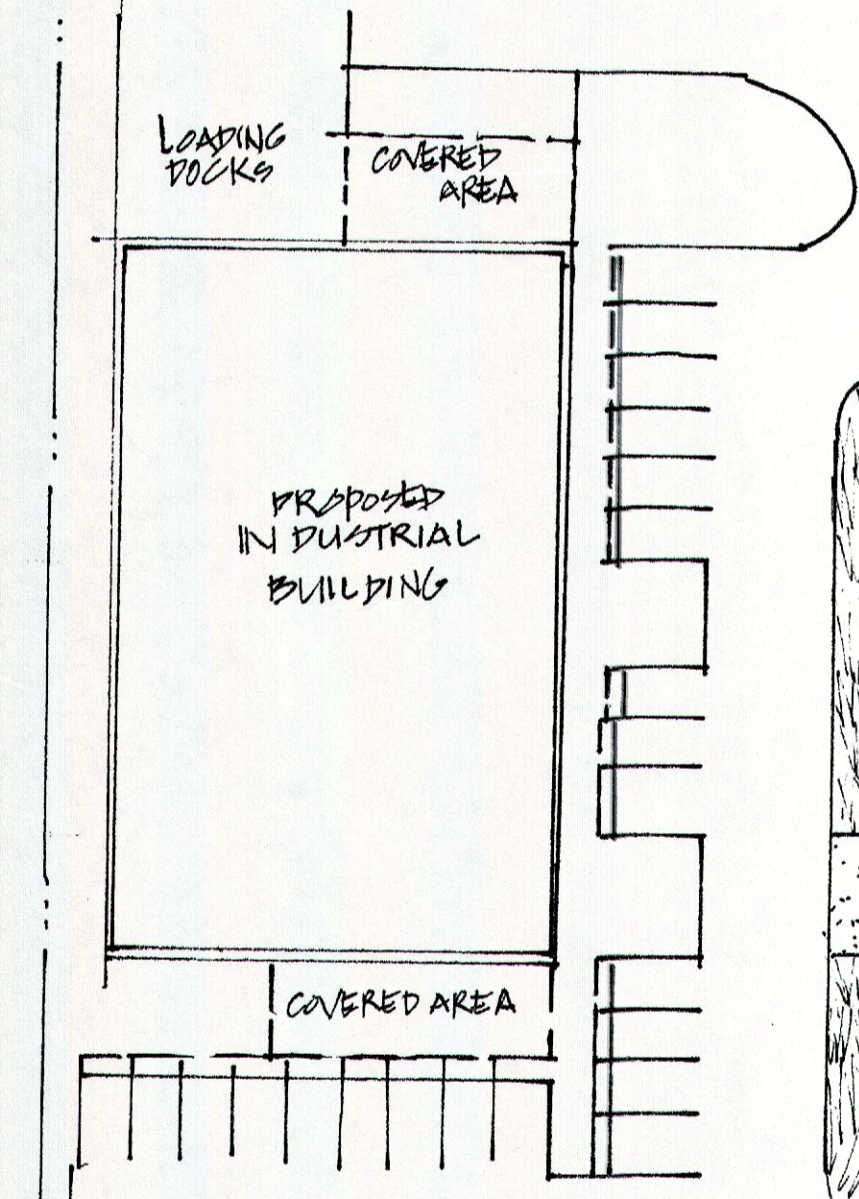

BERMS PLANTED WITH CONIFERS (SERBIAN SPRUCE/VANDERWOLF PINE) BOULDERS/GRASS
 SPLIT RAIL FENCE/NATIVE SHRUBS + GROUND COVERS & ORNAMENTAL GRASSES

OLD VICTORIA ROAD

RAIN GARDEN
 SPLIT RAIL FENCE
 LOW PLANTINGS - NATIVE SPECIES/ORNAMENTAL GRASSES

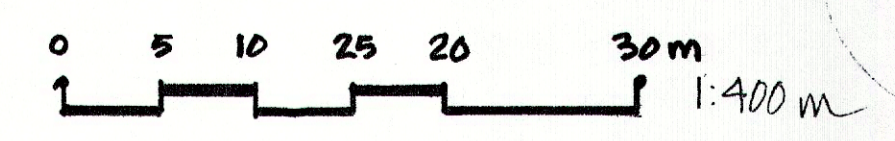

RECEIVED
 06P00077
 FEB 07 2014
 RA 000331
 CITY OF NANAIMO
 COMMUNITY DEVELOPMENT

draft

DATE REV. DESCRIPTION
 CONSULTANT
VICTORIA DRAKEFORD
 B.Sc. M.Phil. BCSLA CSLA
 LANDSCAPE ARCHITECT
 236 Pine Street Nanaimo British Columbia
 V9R 2B6 Phone/Fax: (250) 754 4335

PROJECT
REGIONAL RECYCLING - NANAIMO
 OLD VICTORIA ROAD
 NANAIMO BC

SHEET TITLE
CONCEPTUAL LANDSCAPE PLAN

SCALE 1:400m DATE 2.2.14
 DRAWN VJD CHECKED
 PROJECT NUMBER
 DRAWING NUMBER L1