



3D View 1

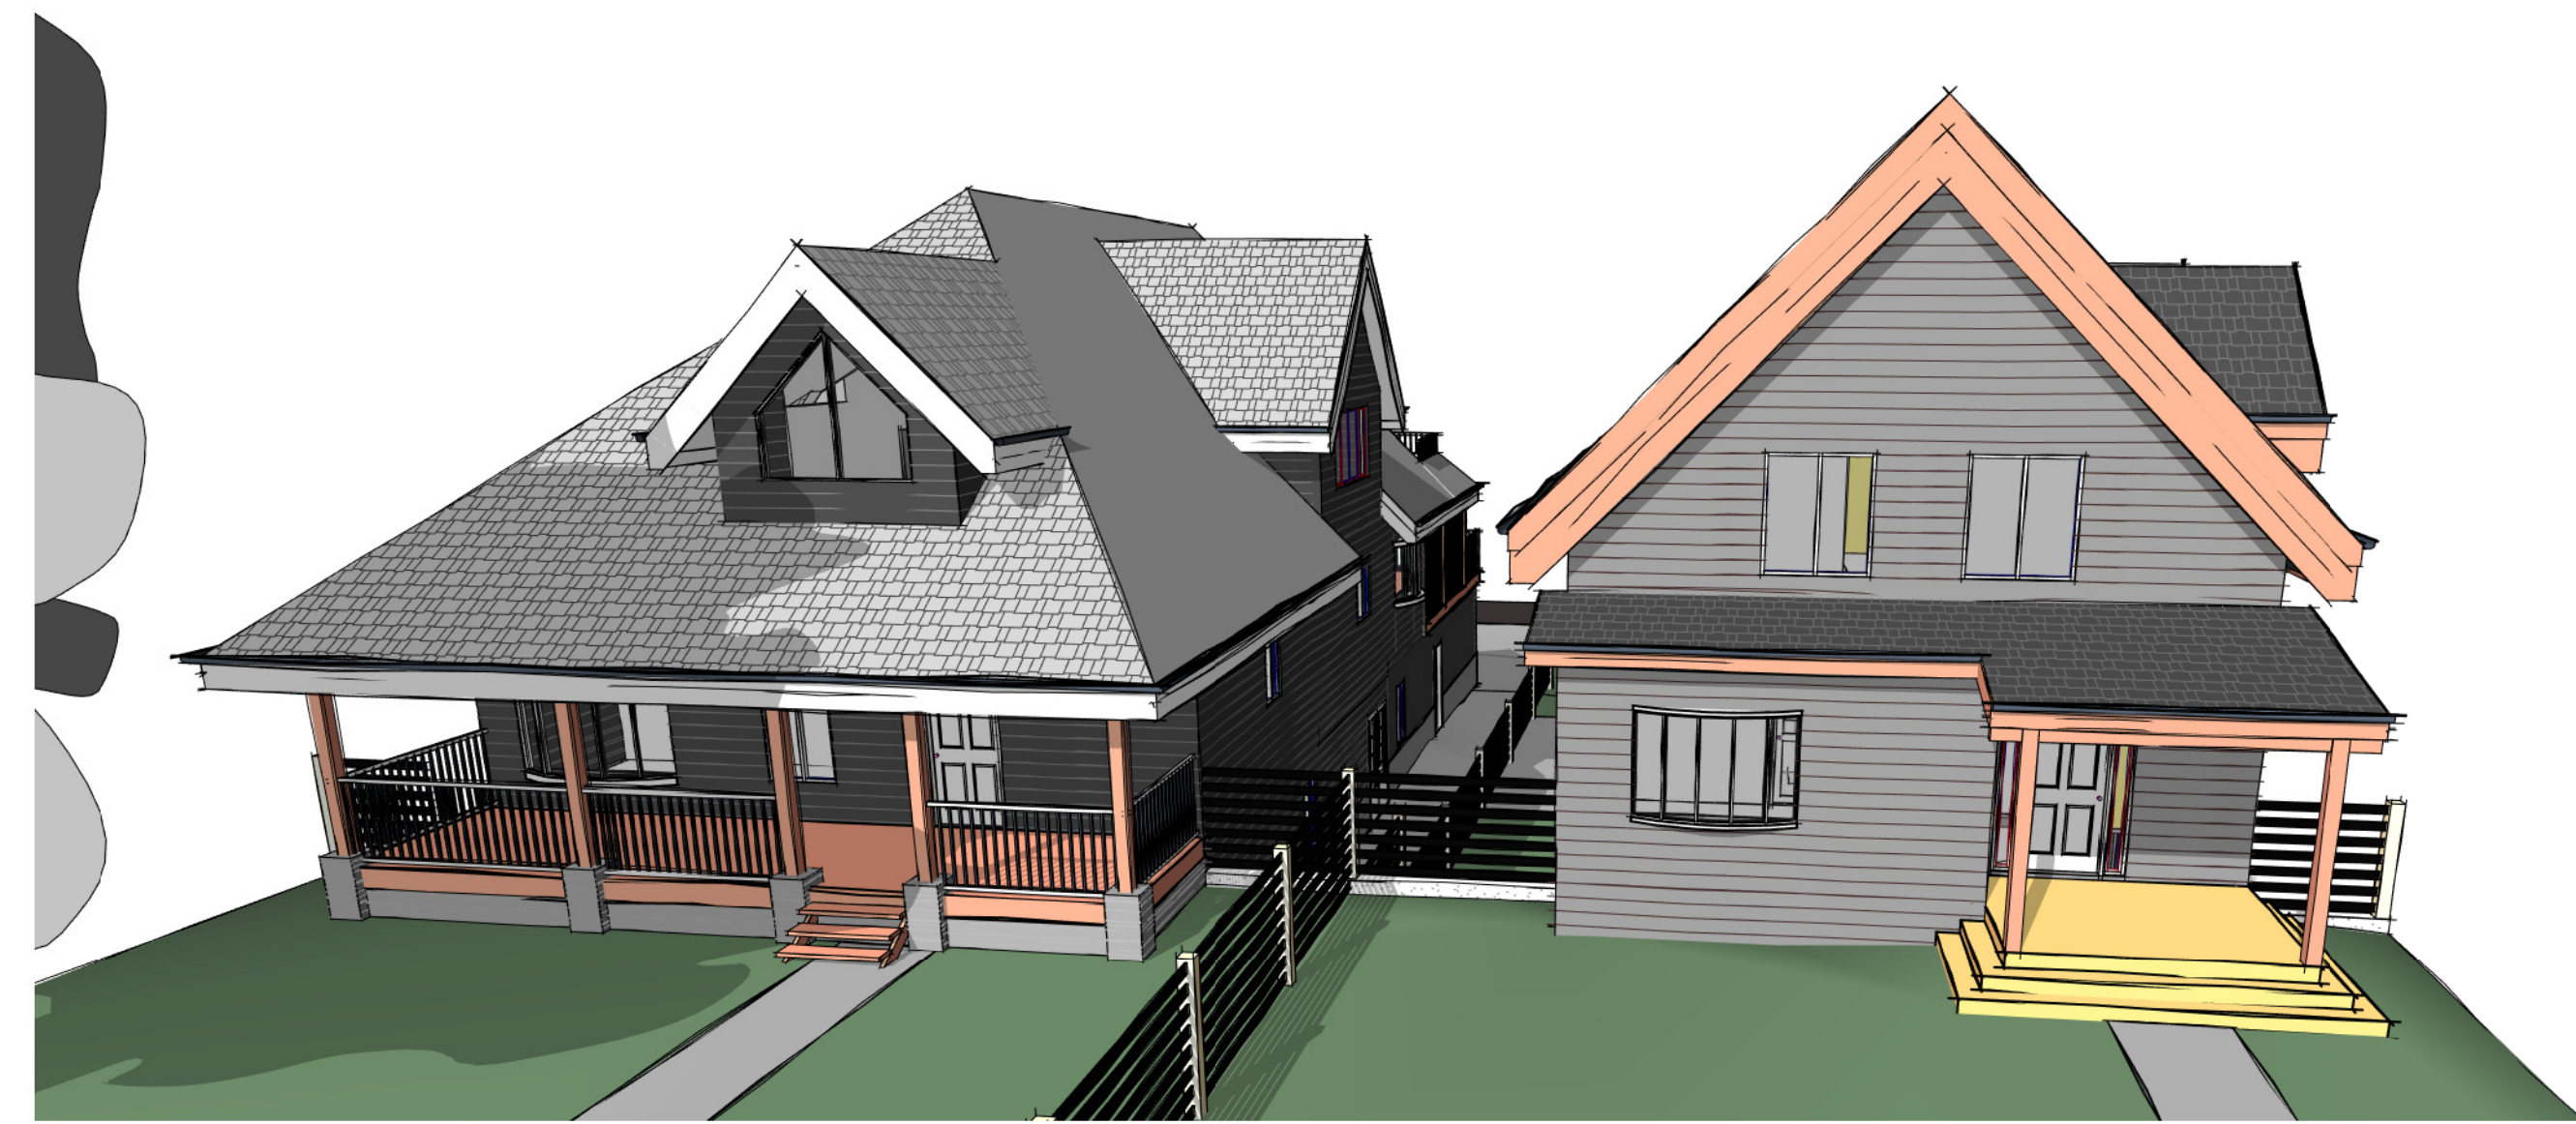


3D View 4

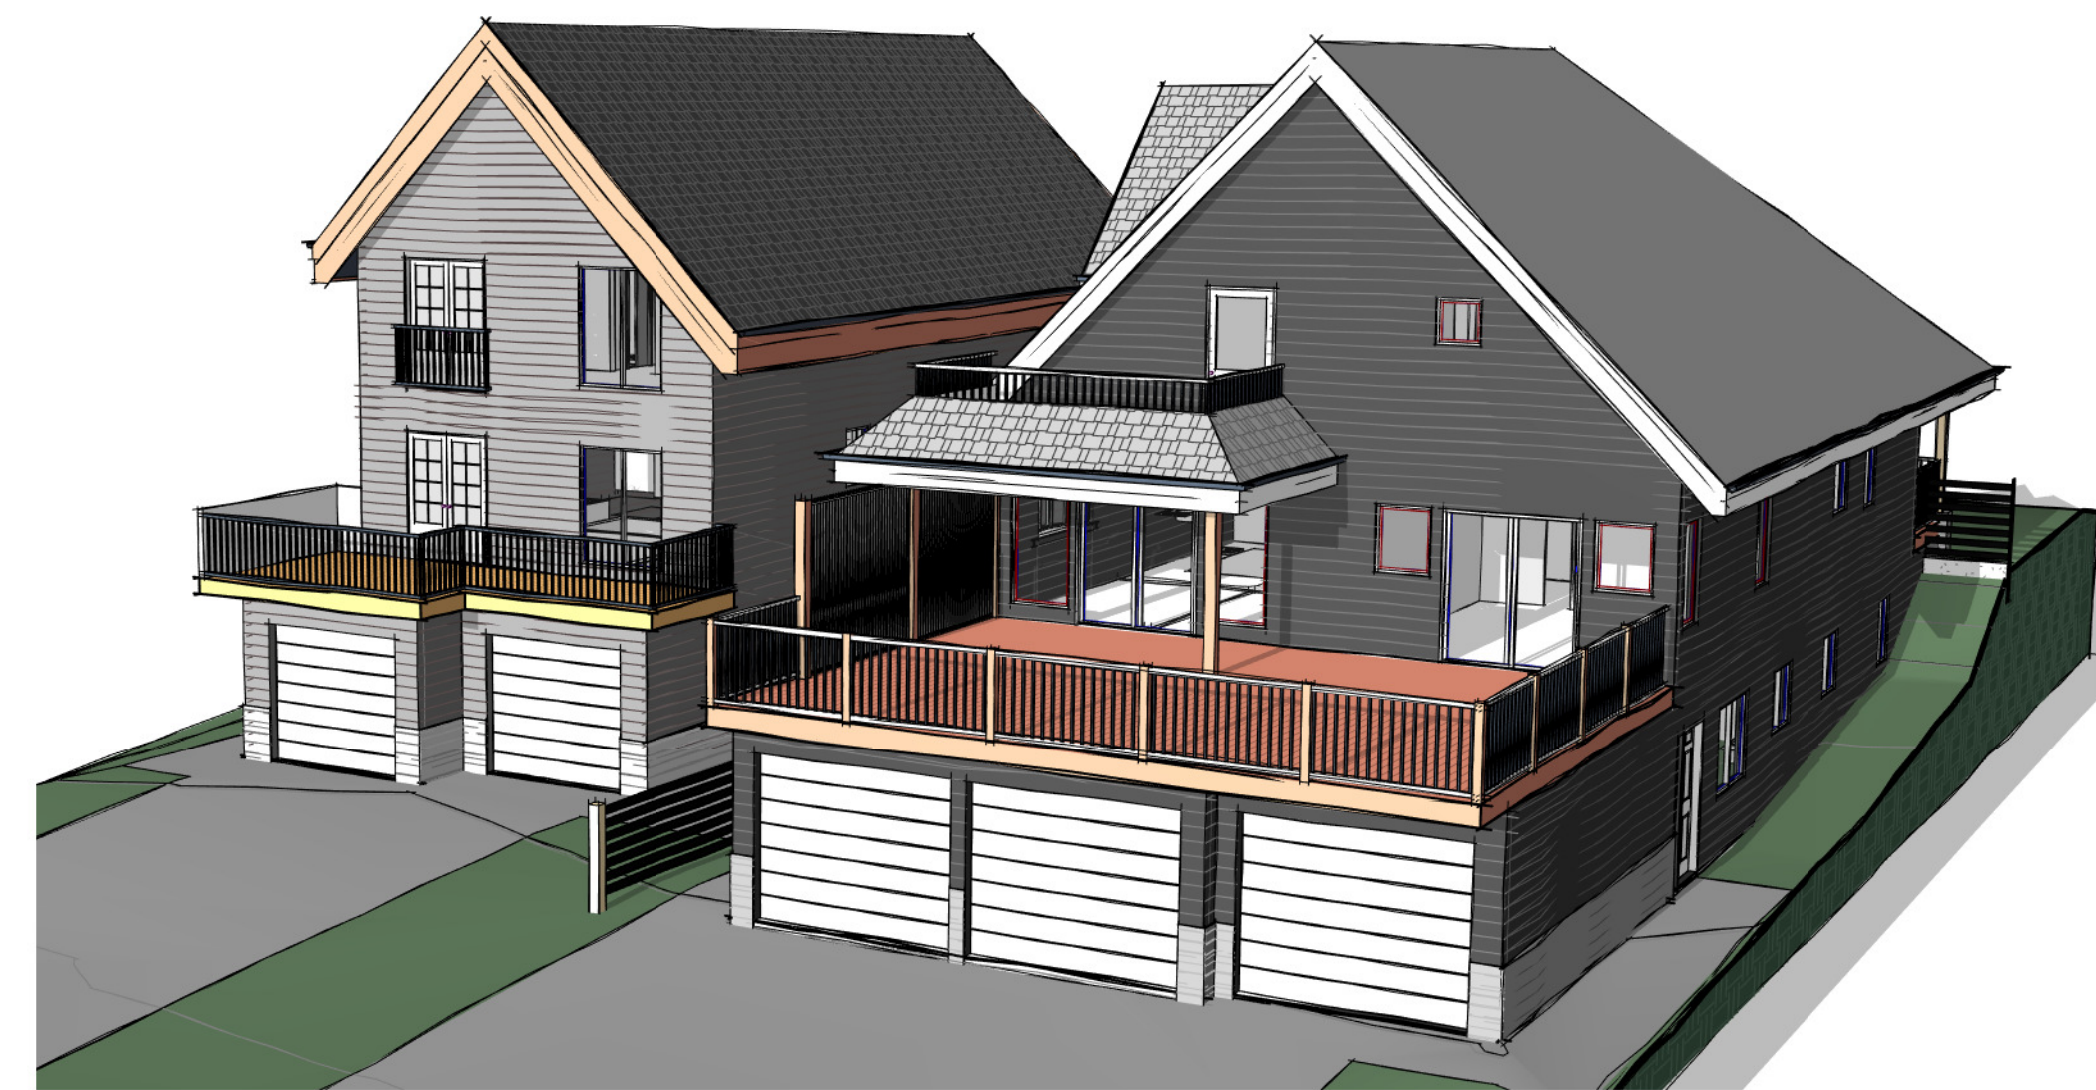


3D View 2



3D View 5

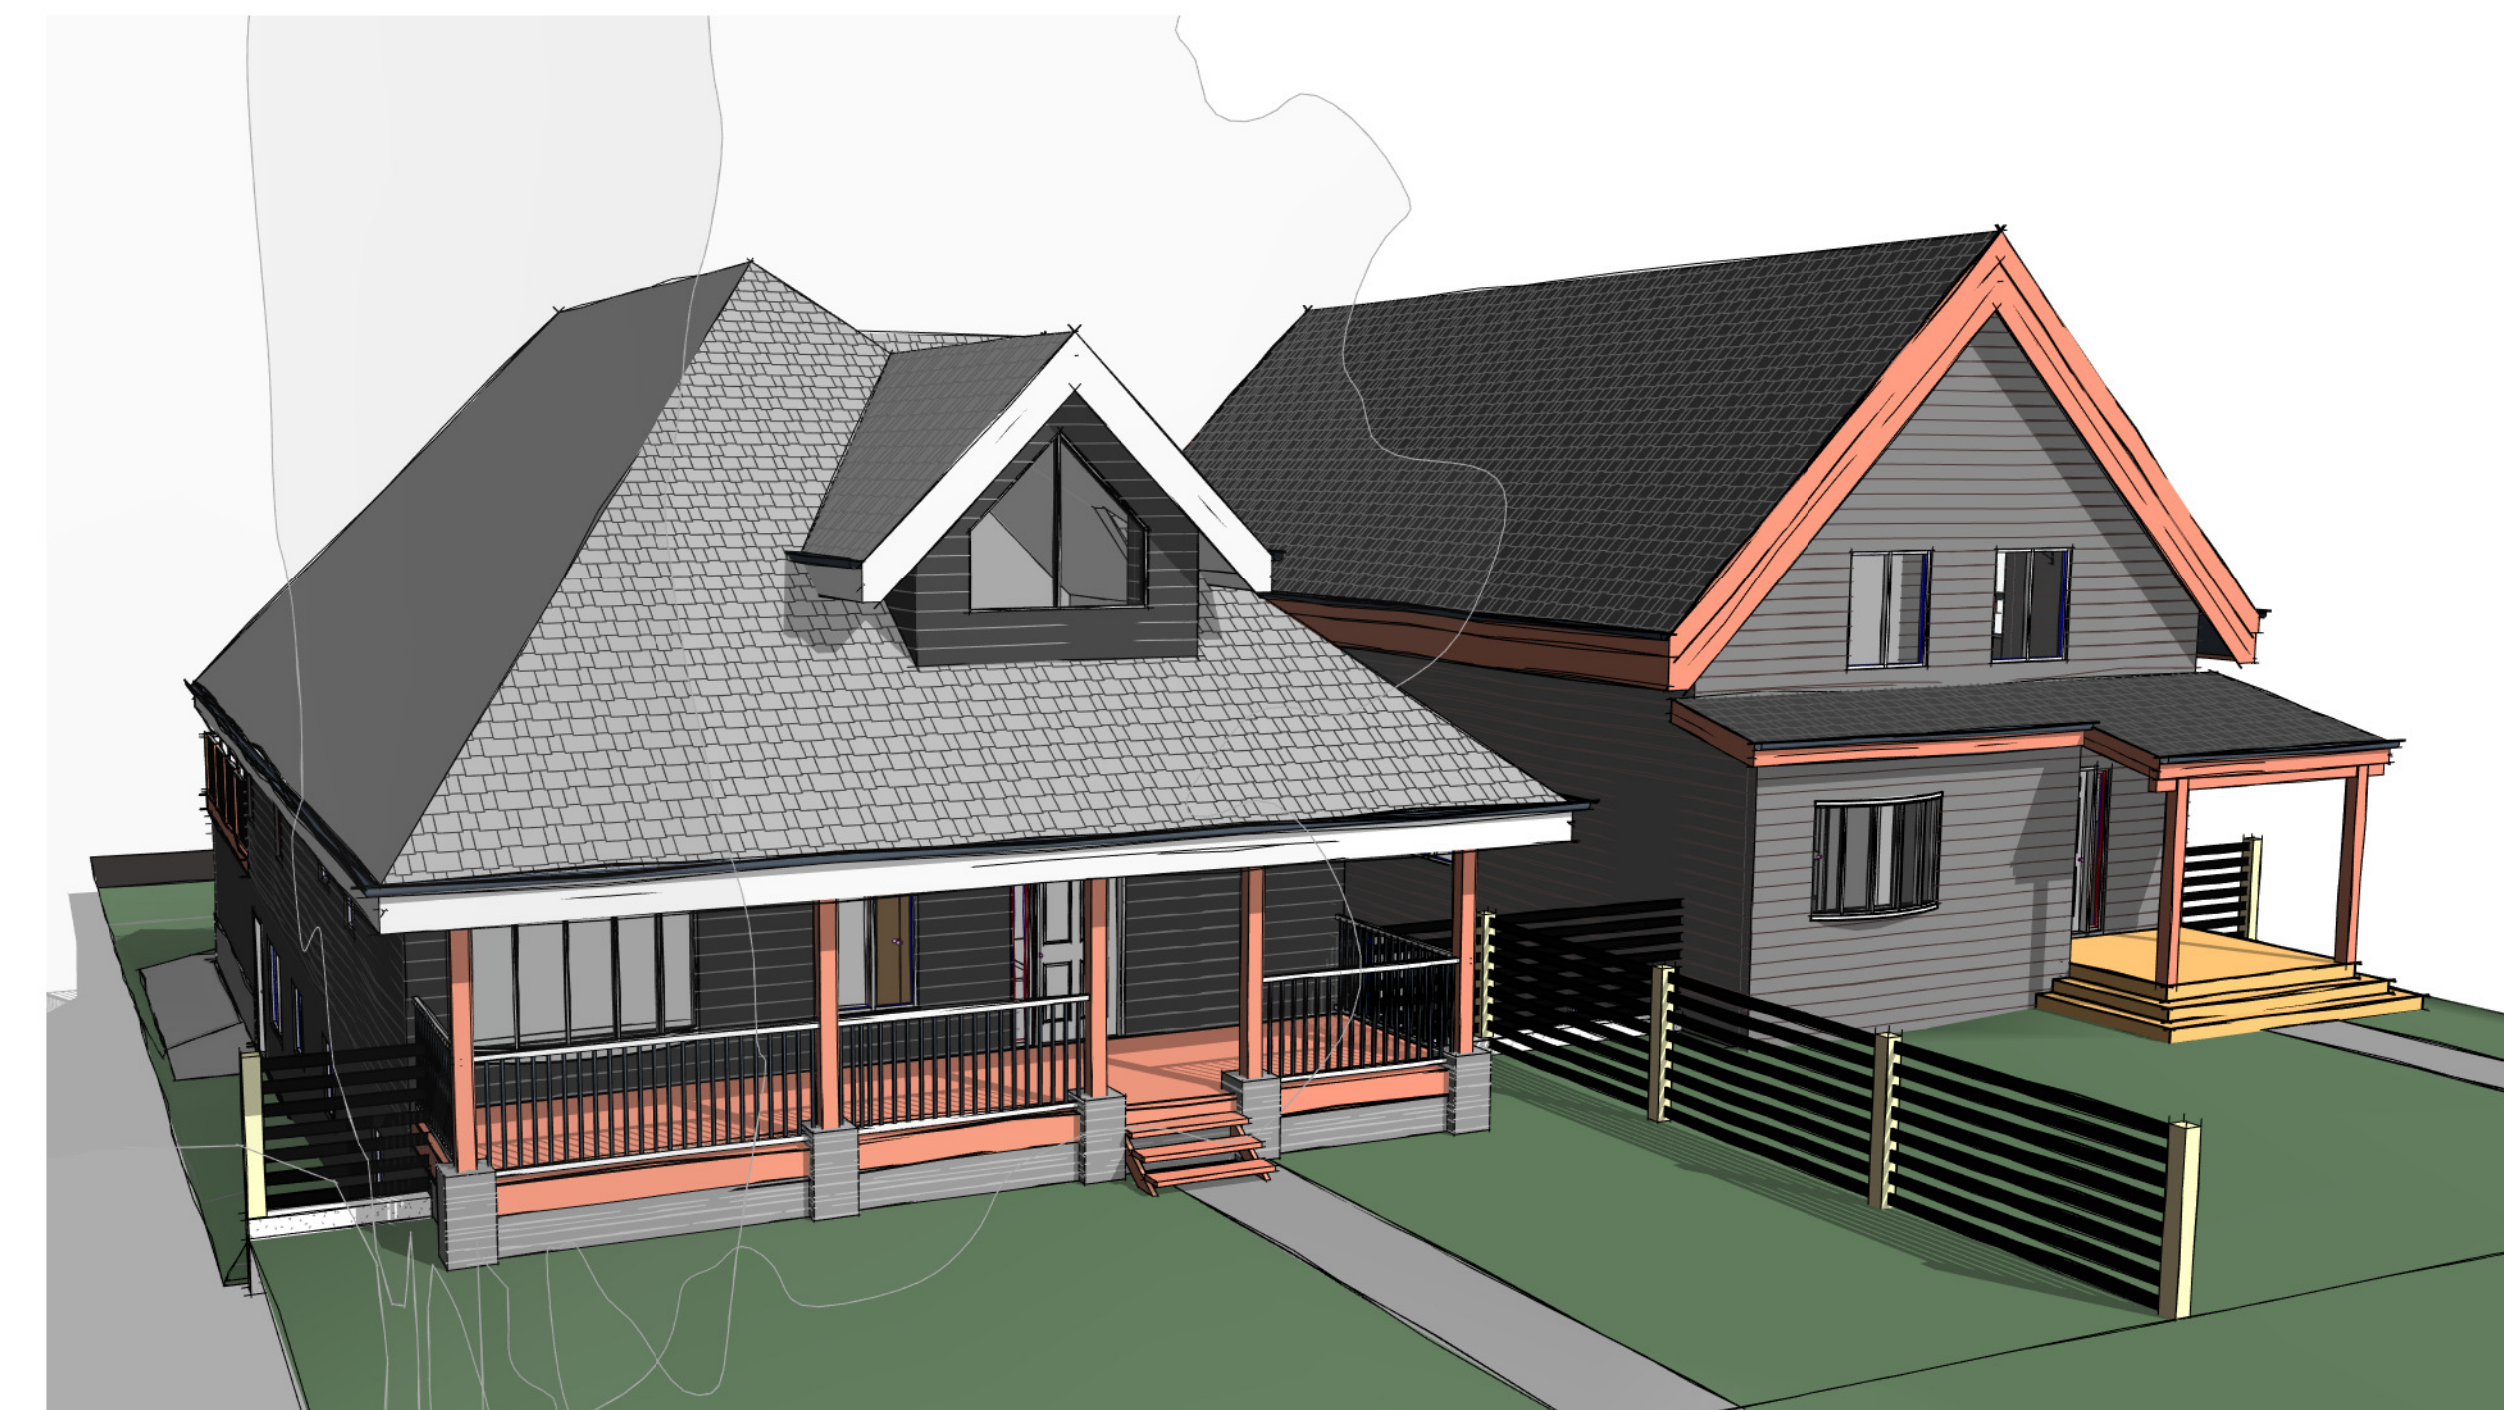

3D View 3

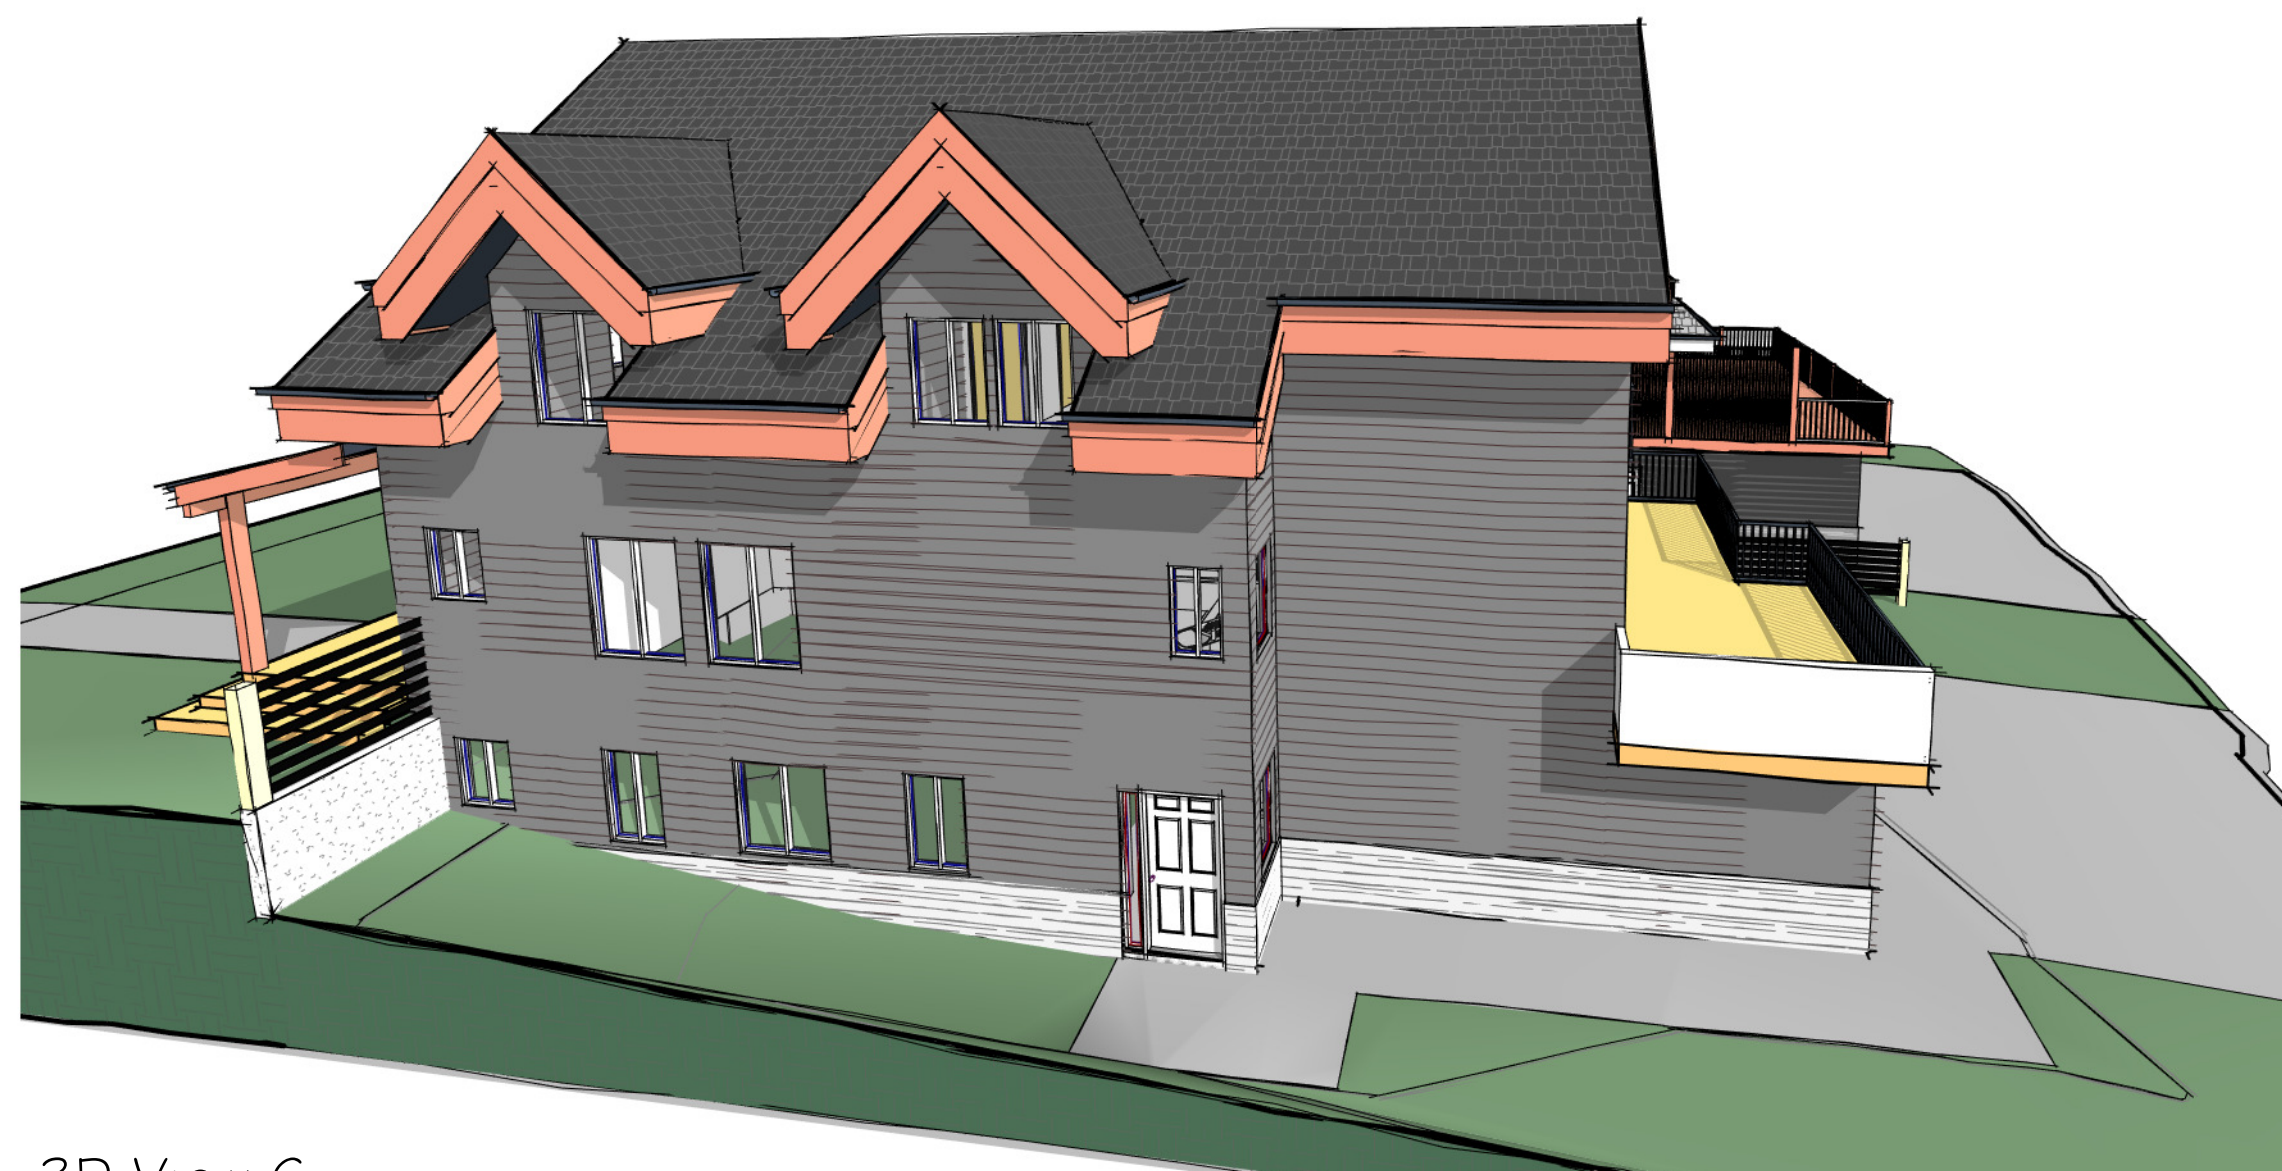

3D View 6

Revisions

© Copyright reserved. As instruments of service, these plans and designs are and at all times remain the property of Anderson Greenplan Ltd. To be used only for the project shown and may not be reproduced without written permission.

440 KENNEY STREET

**Greenplan**  
designing with vision  
 1665 Cedar Road  
 Nanaimo, B.C.  
 (250) 722-3456  
 www.greenplan.ca  
 info@greenplan.ca

Designed	Drawn	Checked
	AN	
Date	05/27/2021	
Project	3D PERSPECTIVES	
Drawing #	HOUSE A # B	
Scale		
Sheet Title	SITE PERSPECTIVES	
Sheet #		

RECEIVED  
 RA467  
 2021-JUN-02  
 Current Planning

A1