



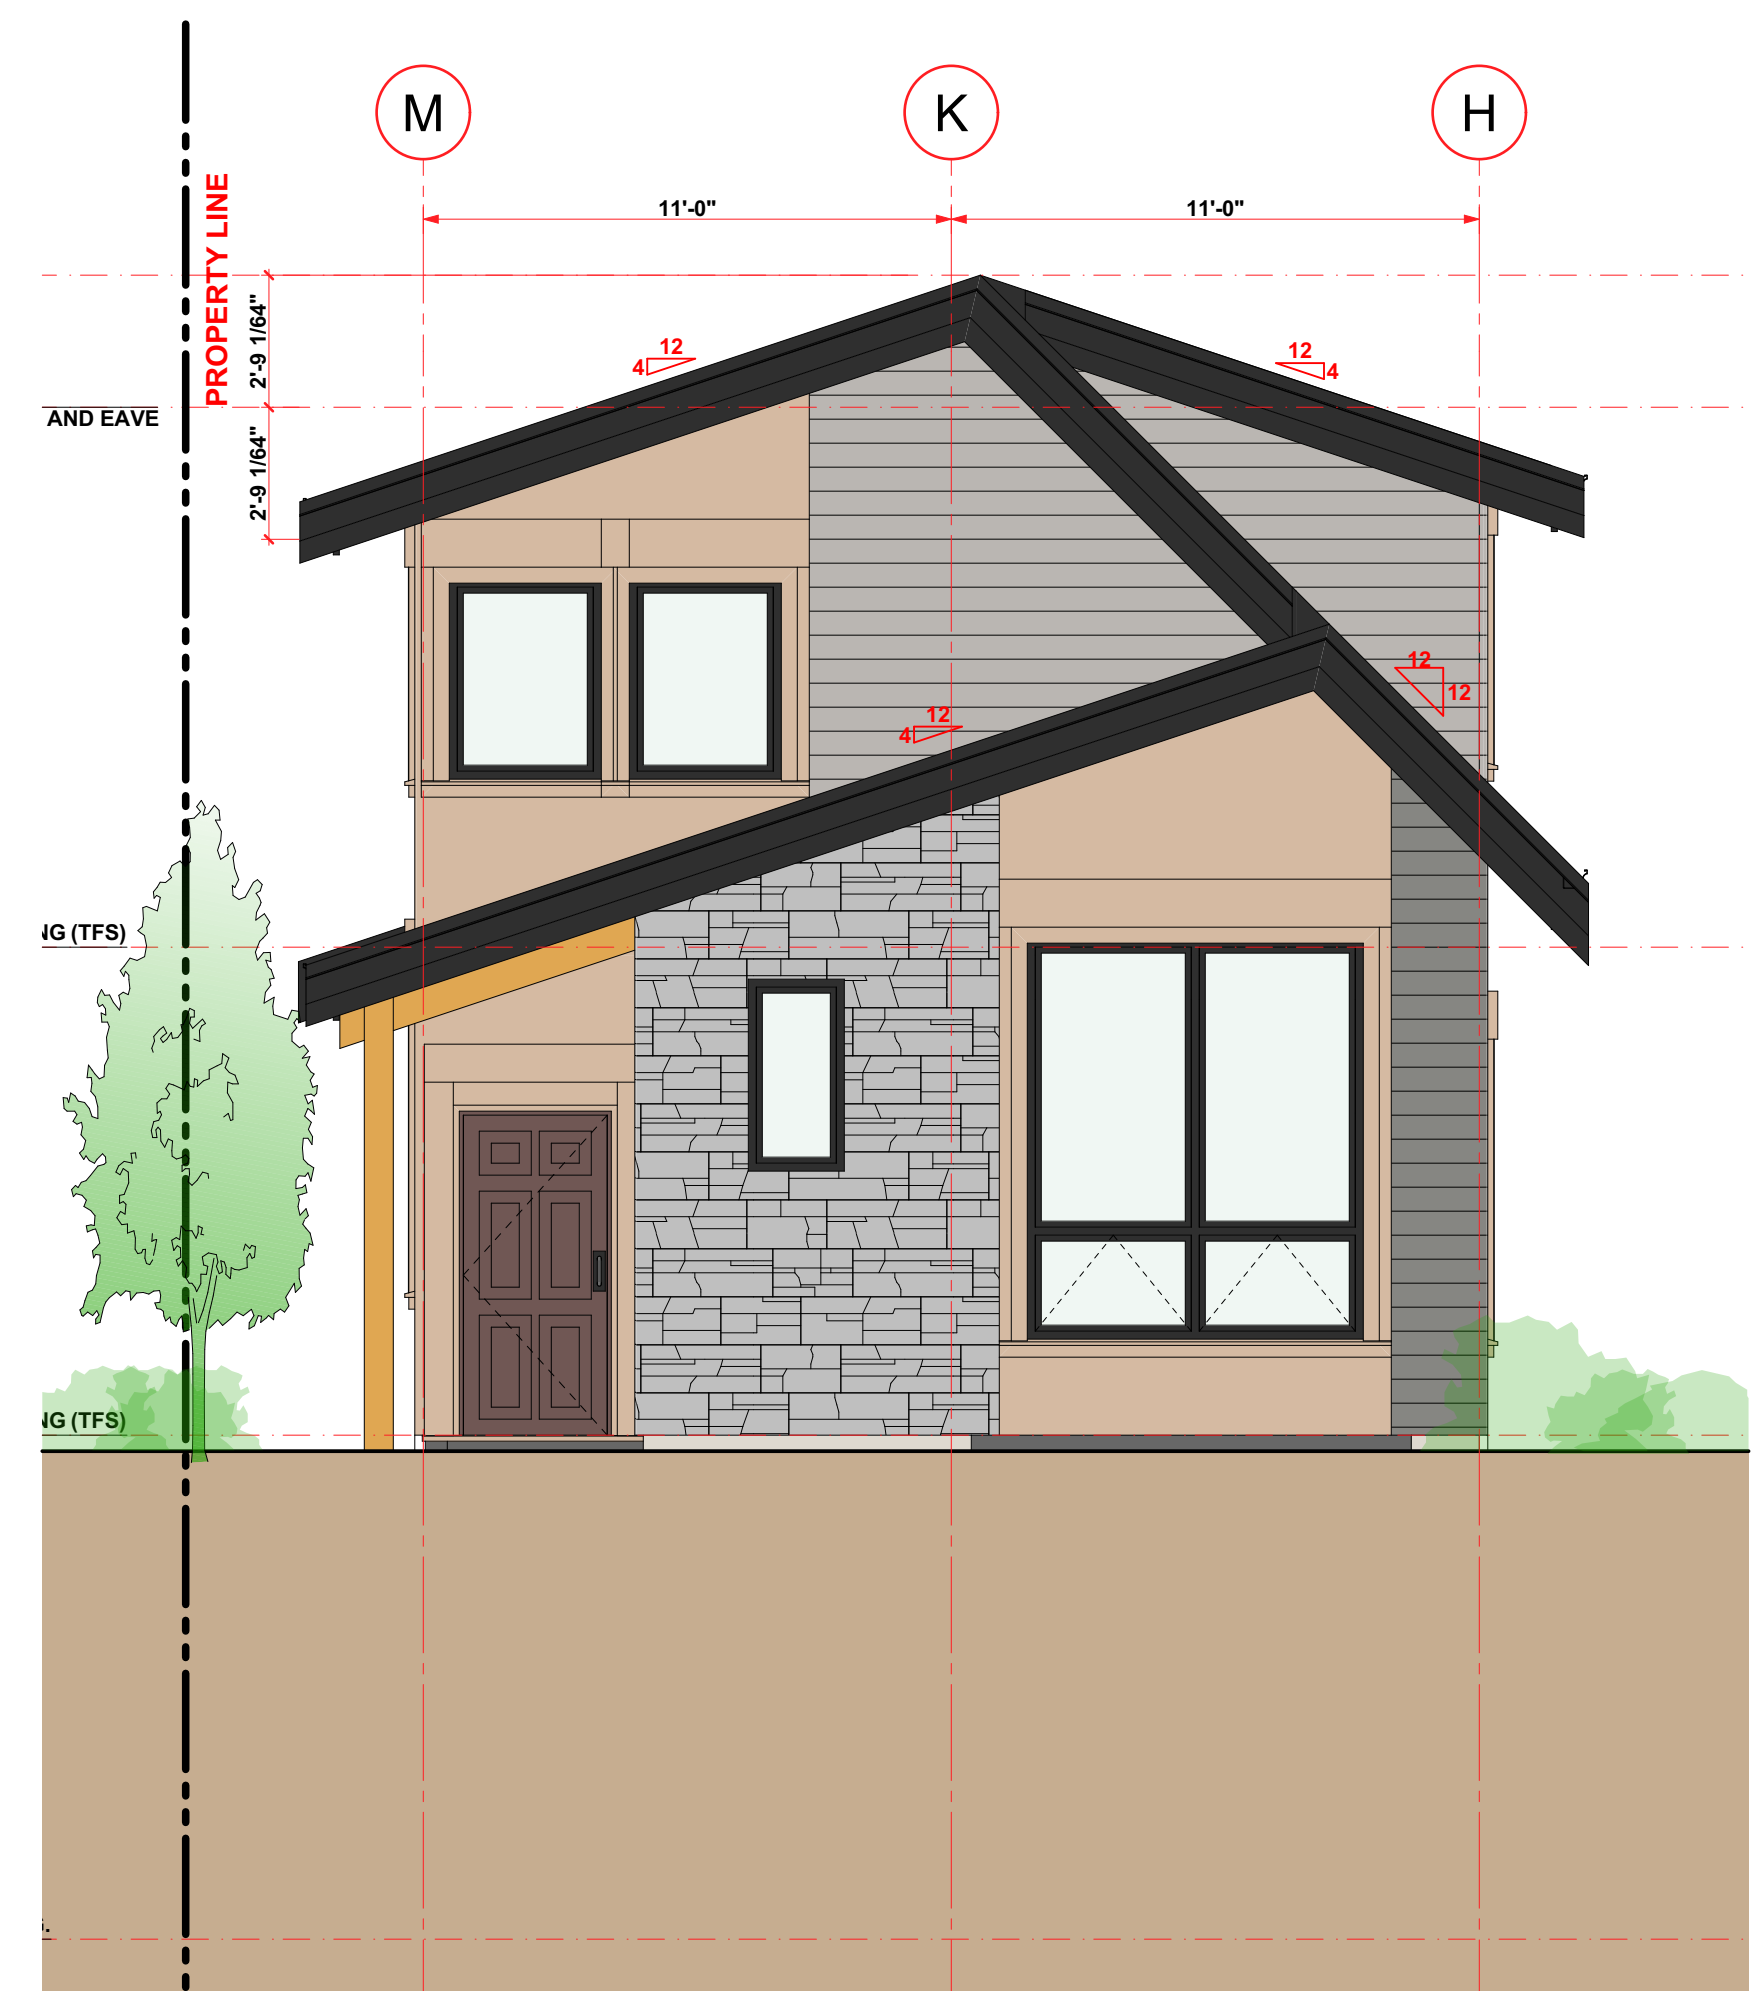


1 Building 1 Elevation - South
SCALE: 1/4" = 1'-0"



2 Building 1 Elevation - West
SCALE: 1/4" = 1'-0"

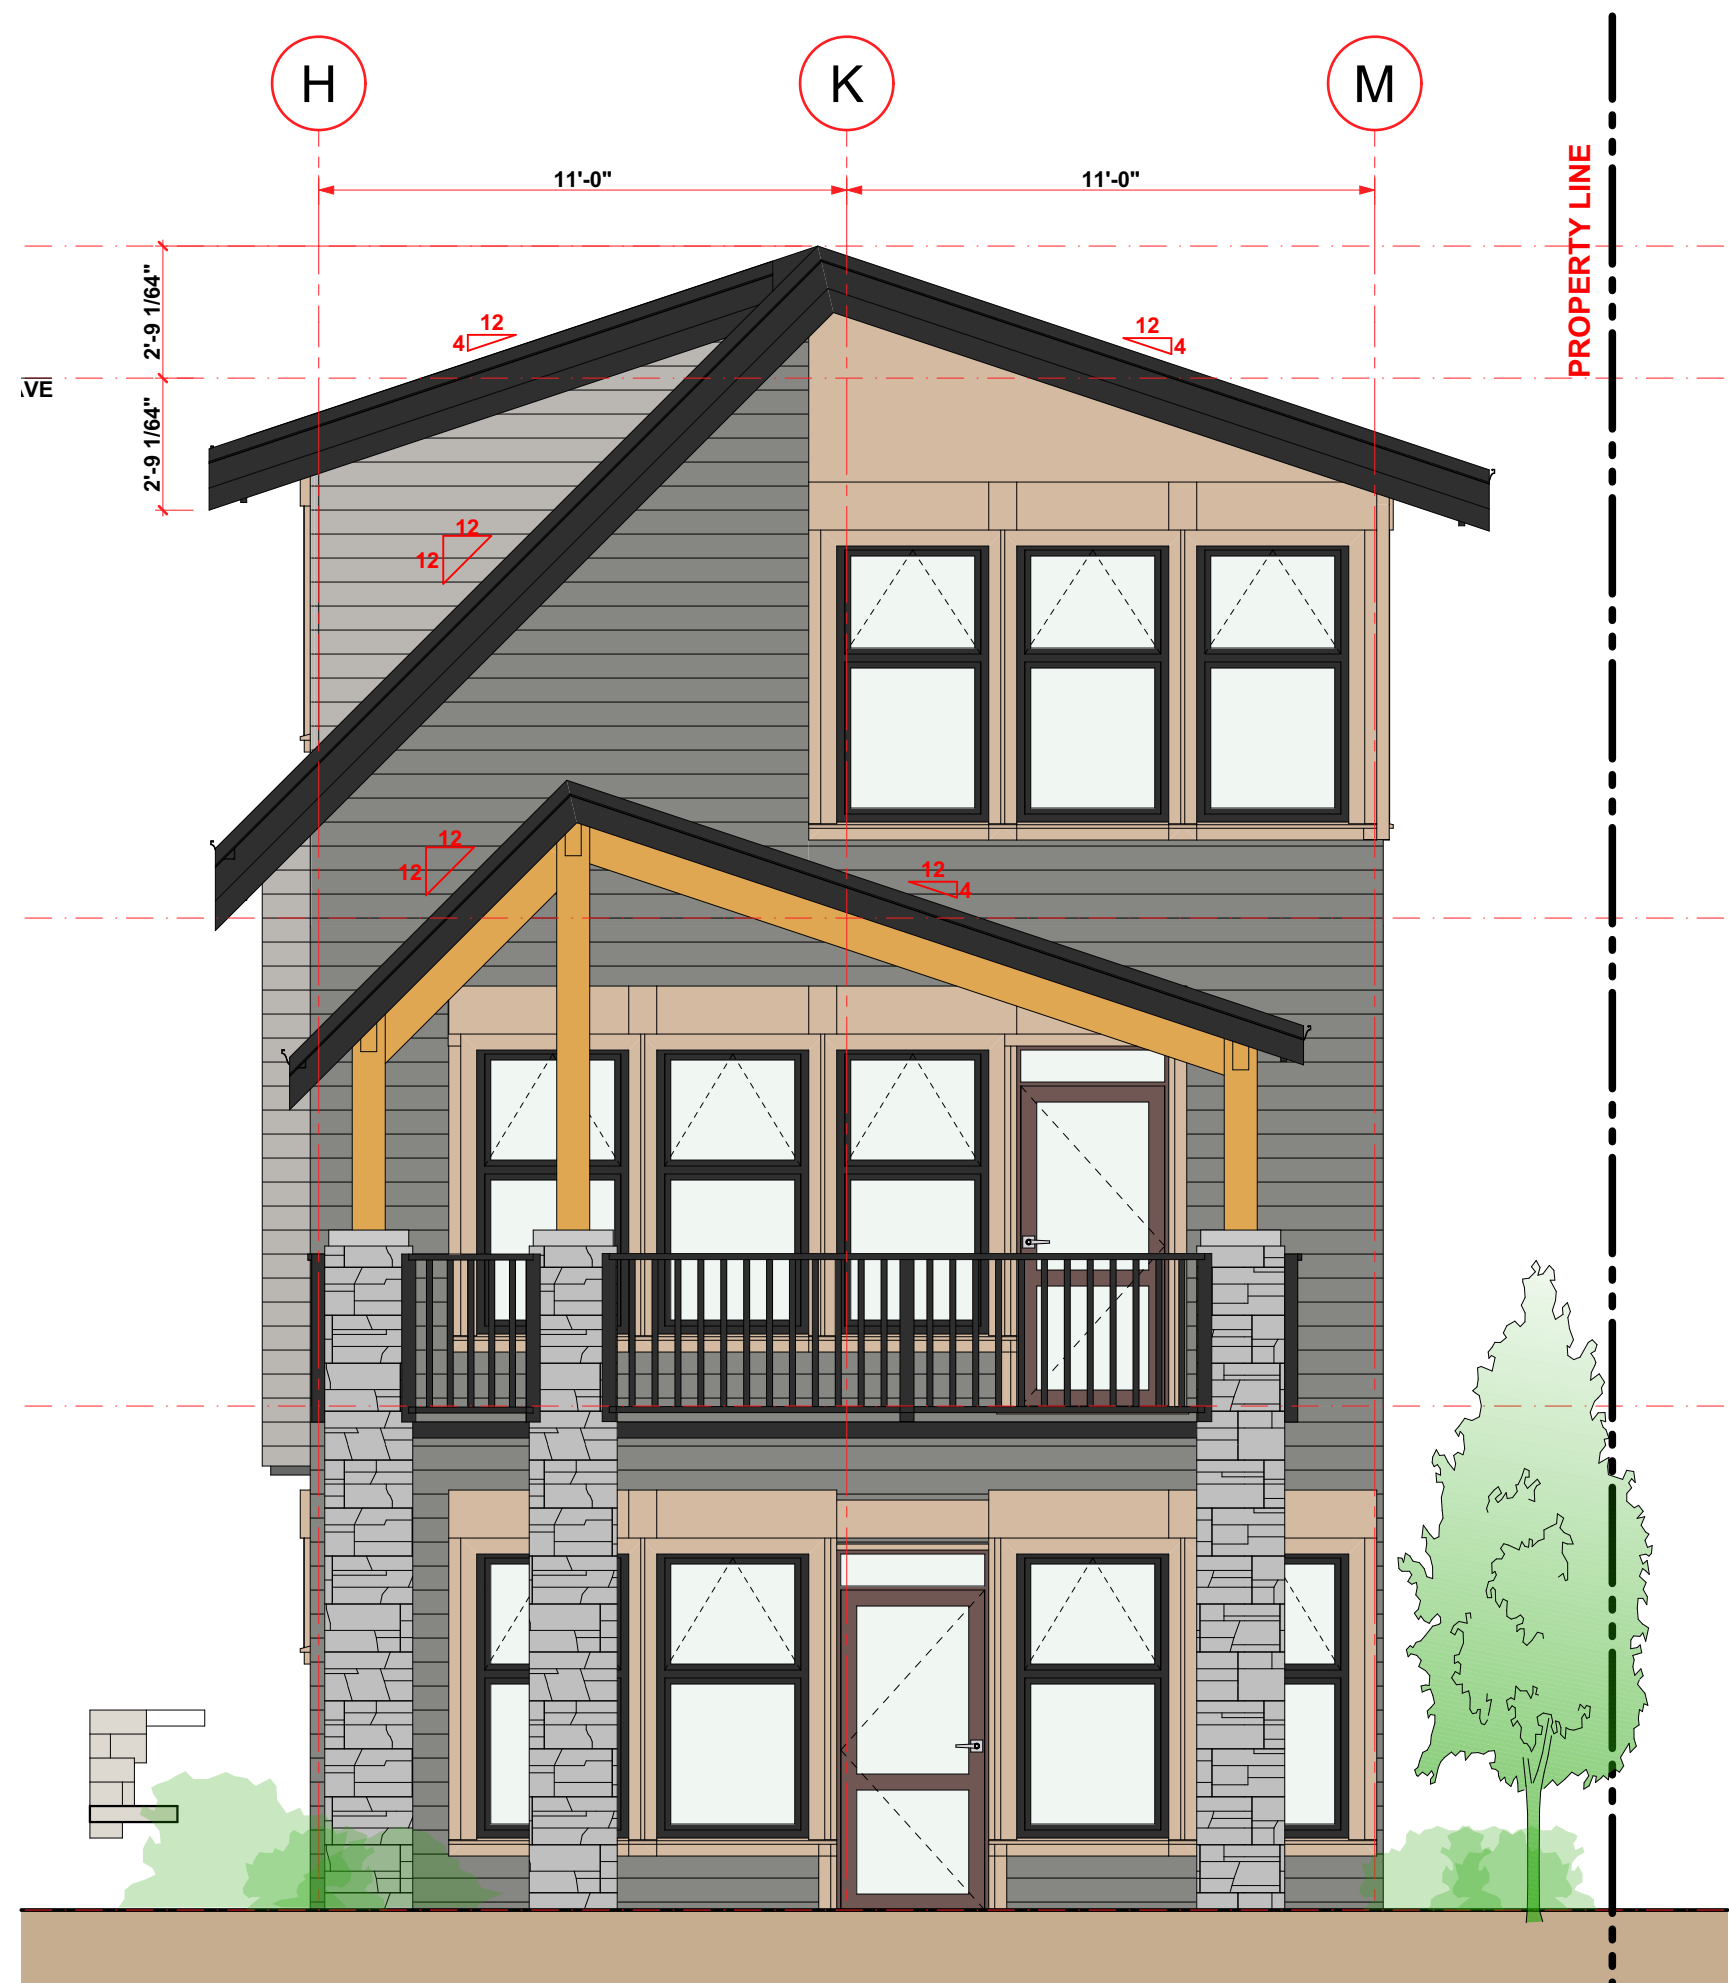

3 Building 1 Elevation - East
SCALE: 1/4" = 1'-0"

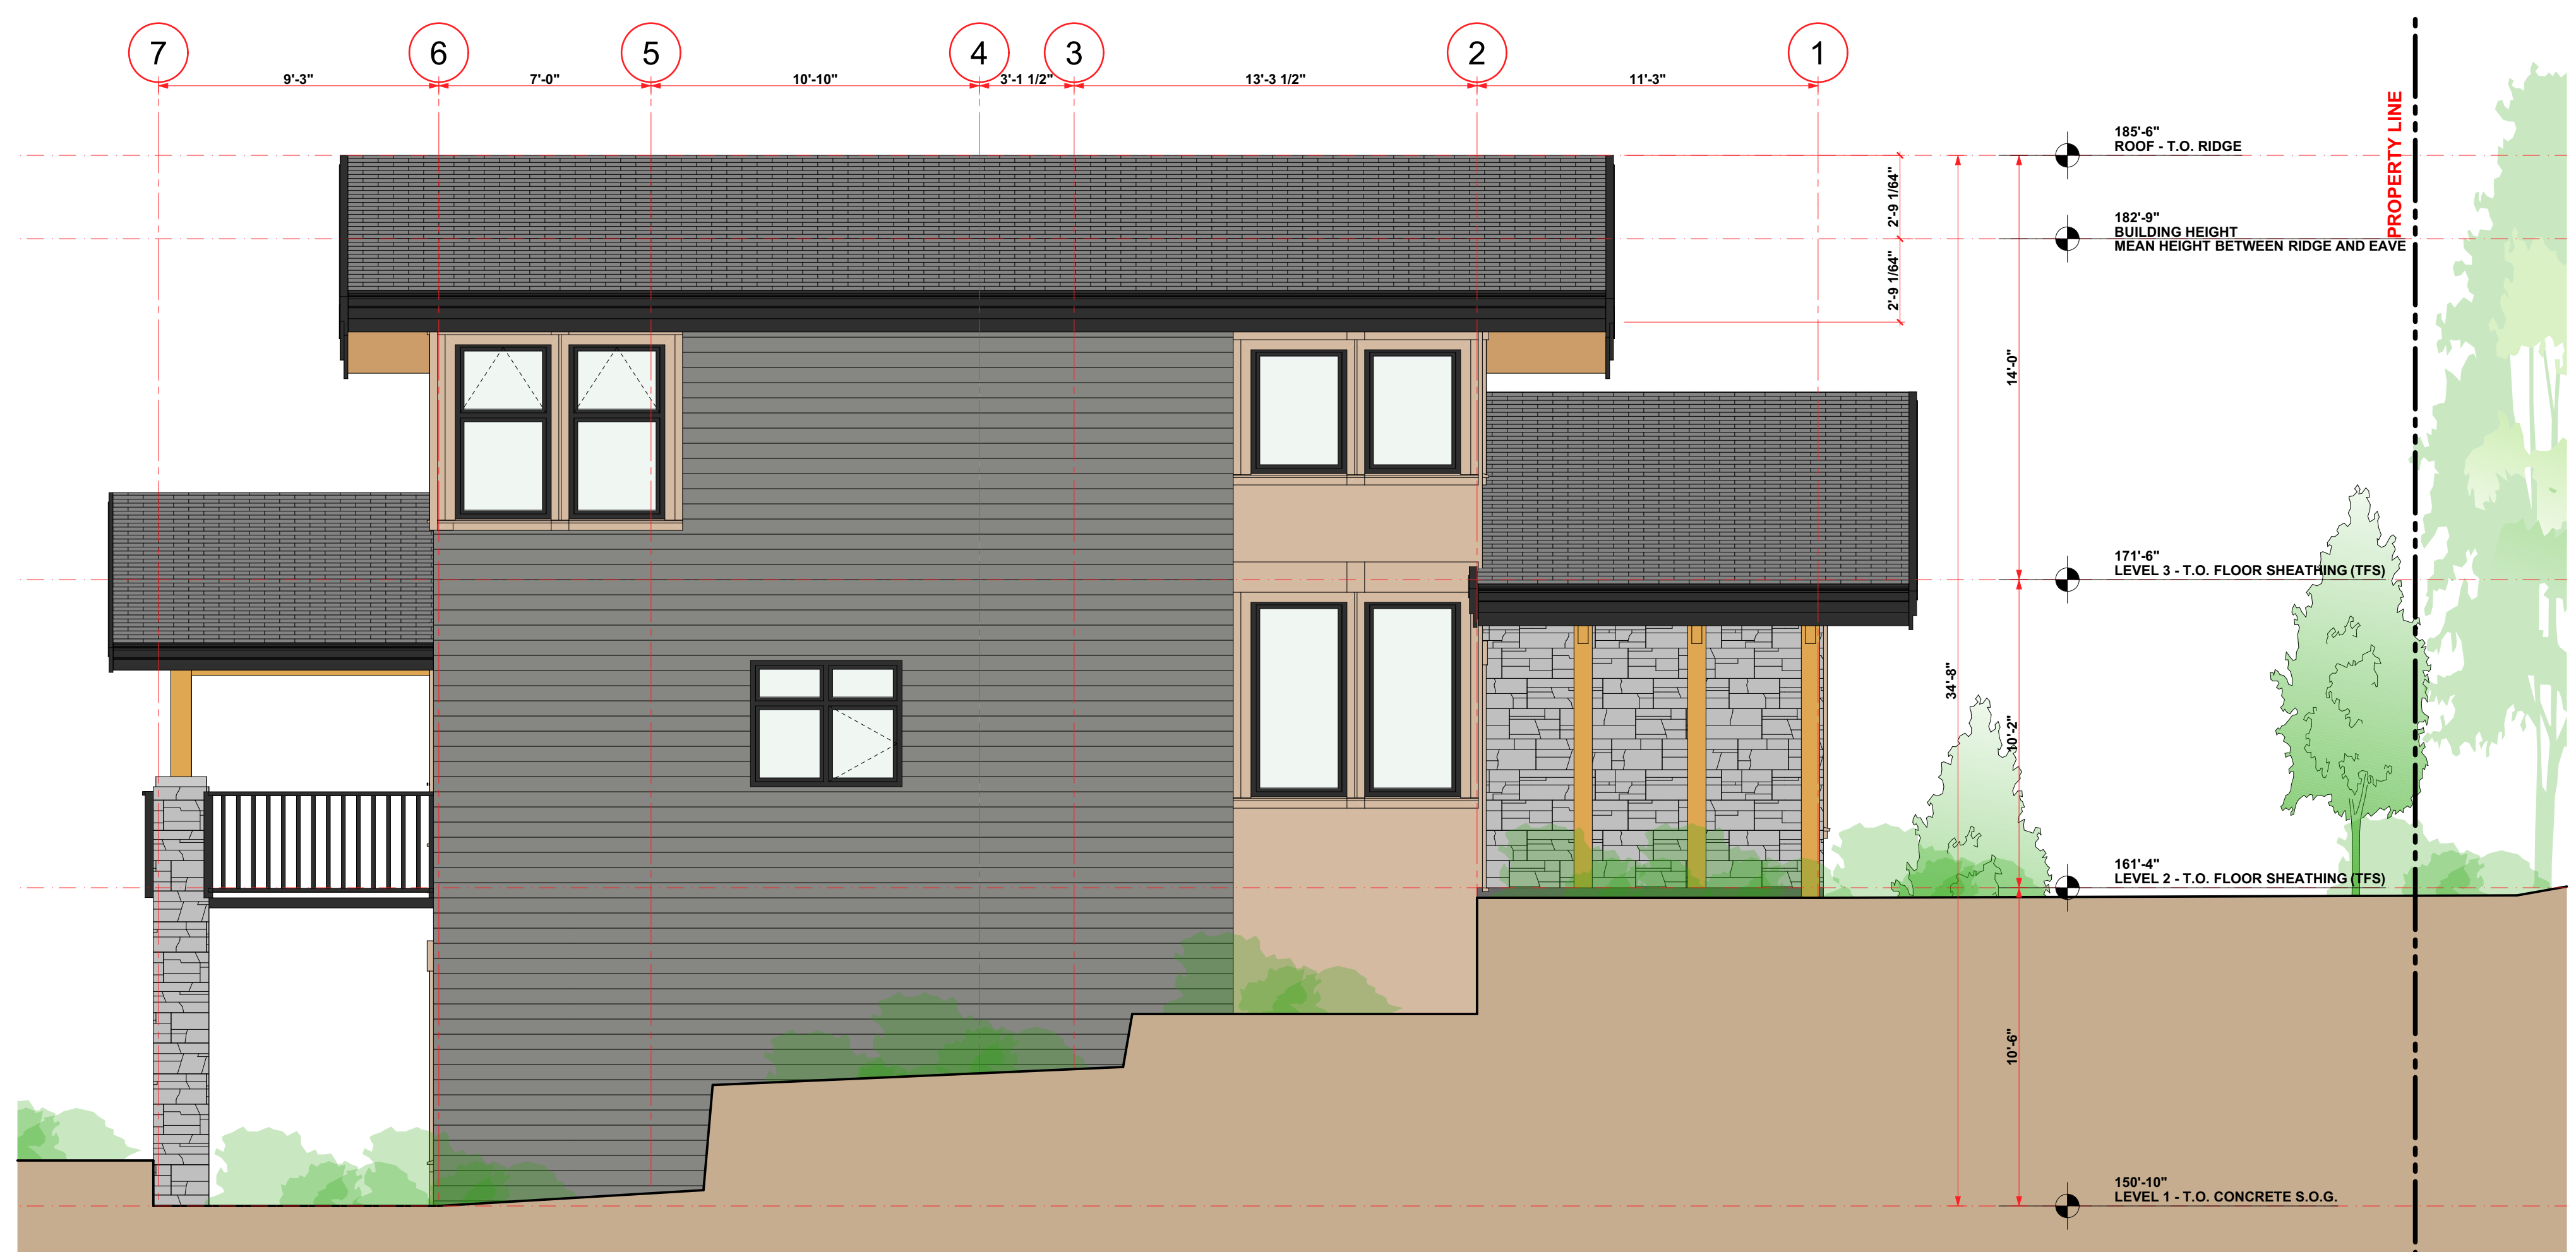

4 Building 1 Elevation - North
SCALE: 1/4" = 1'-0"




Siegrist
ARCHITECTURE
May 11, 2021
Issue 02 - Rezoning
Application

RECEIVED
RA472
2021-JUN-02
Current Planning


Building 1
Elevations
A-4.100




1 Building 2 Elevation - South
SCALE: 1/4" = 1'-0"

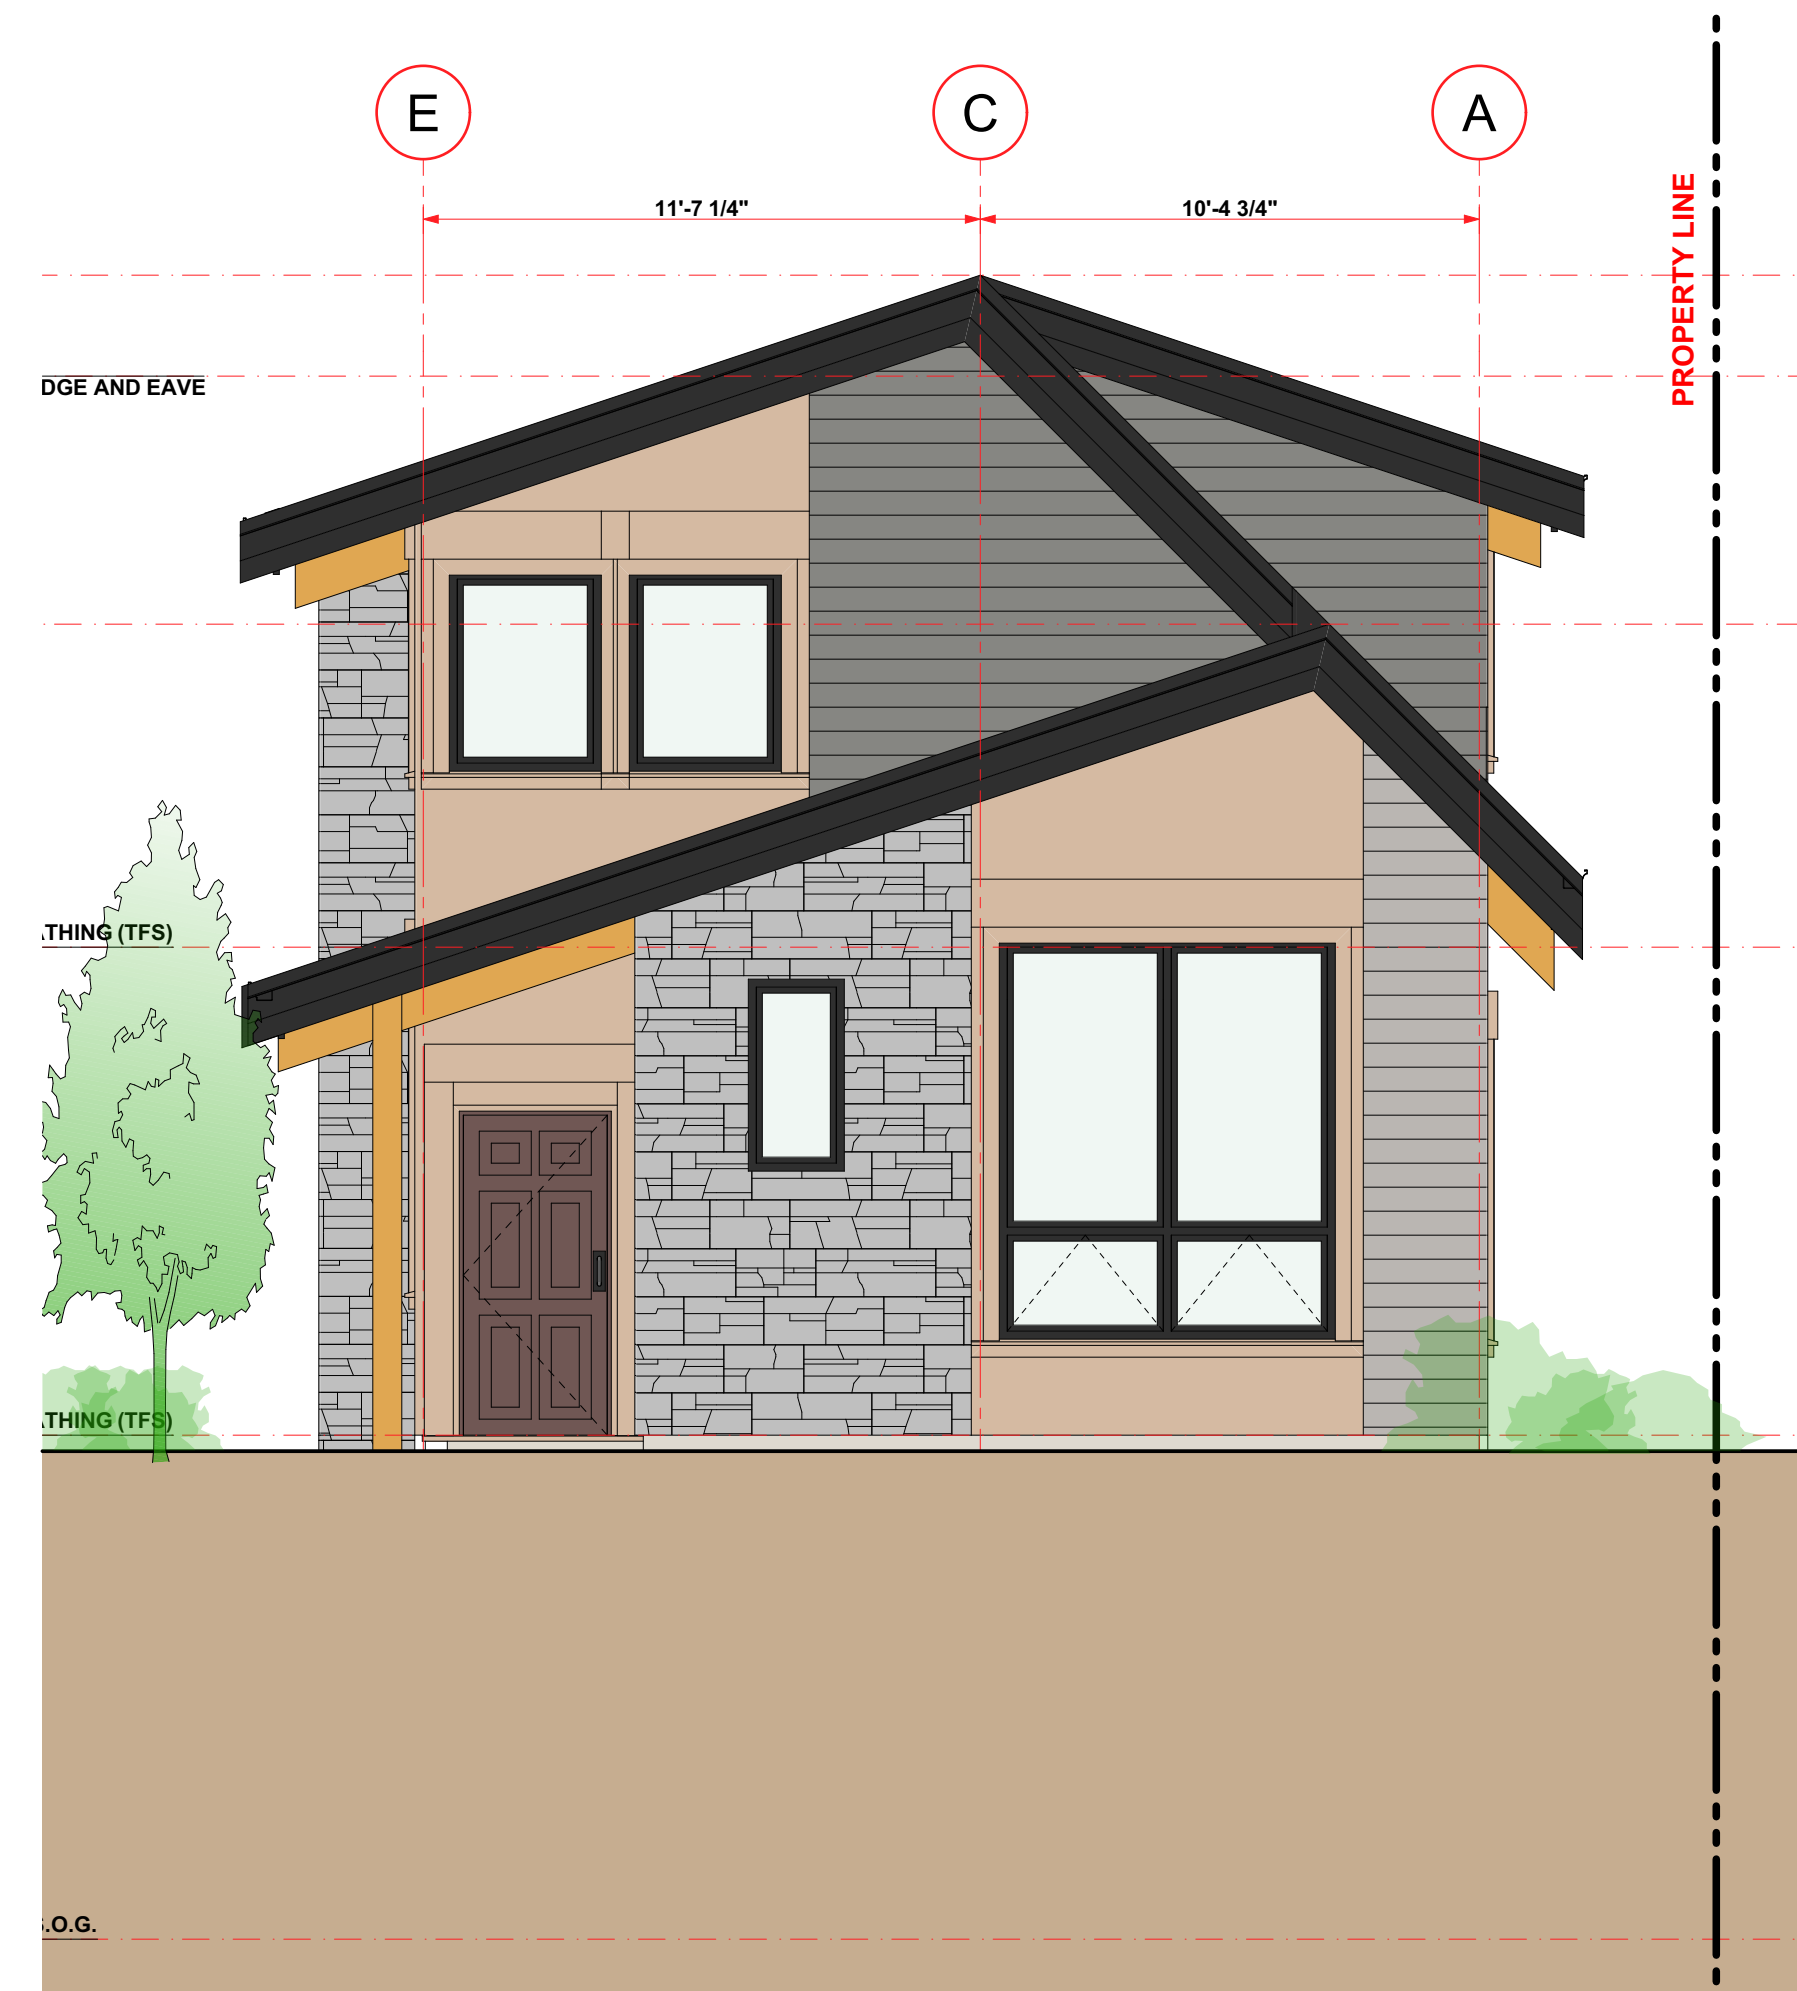

2 Building 2 Elevation - West
SCALE: 1/4" = 1'-0"

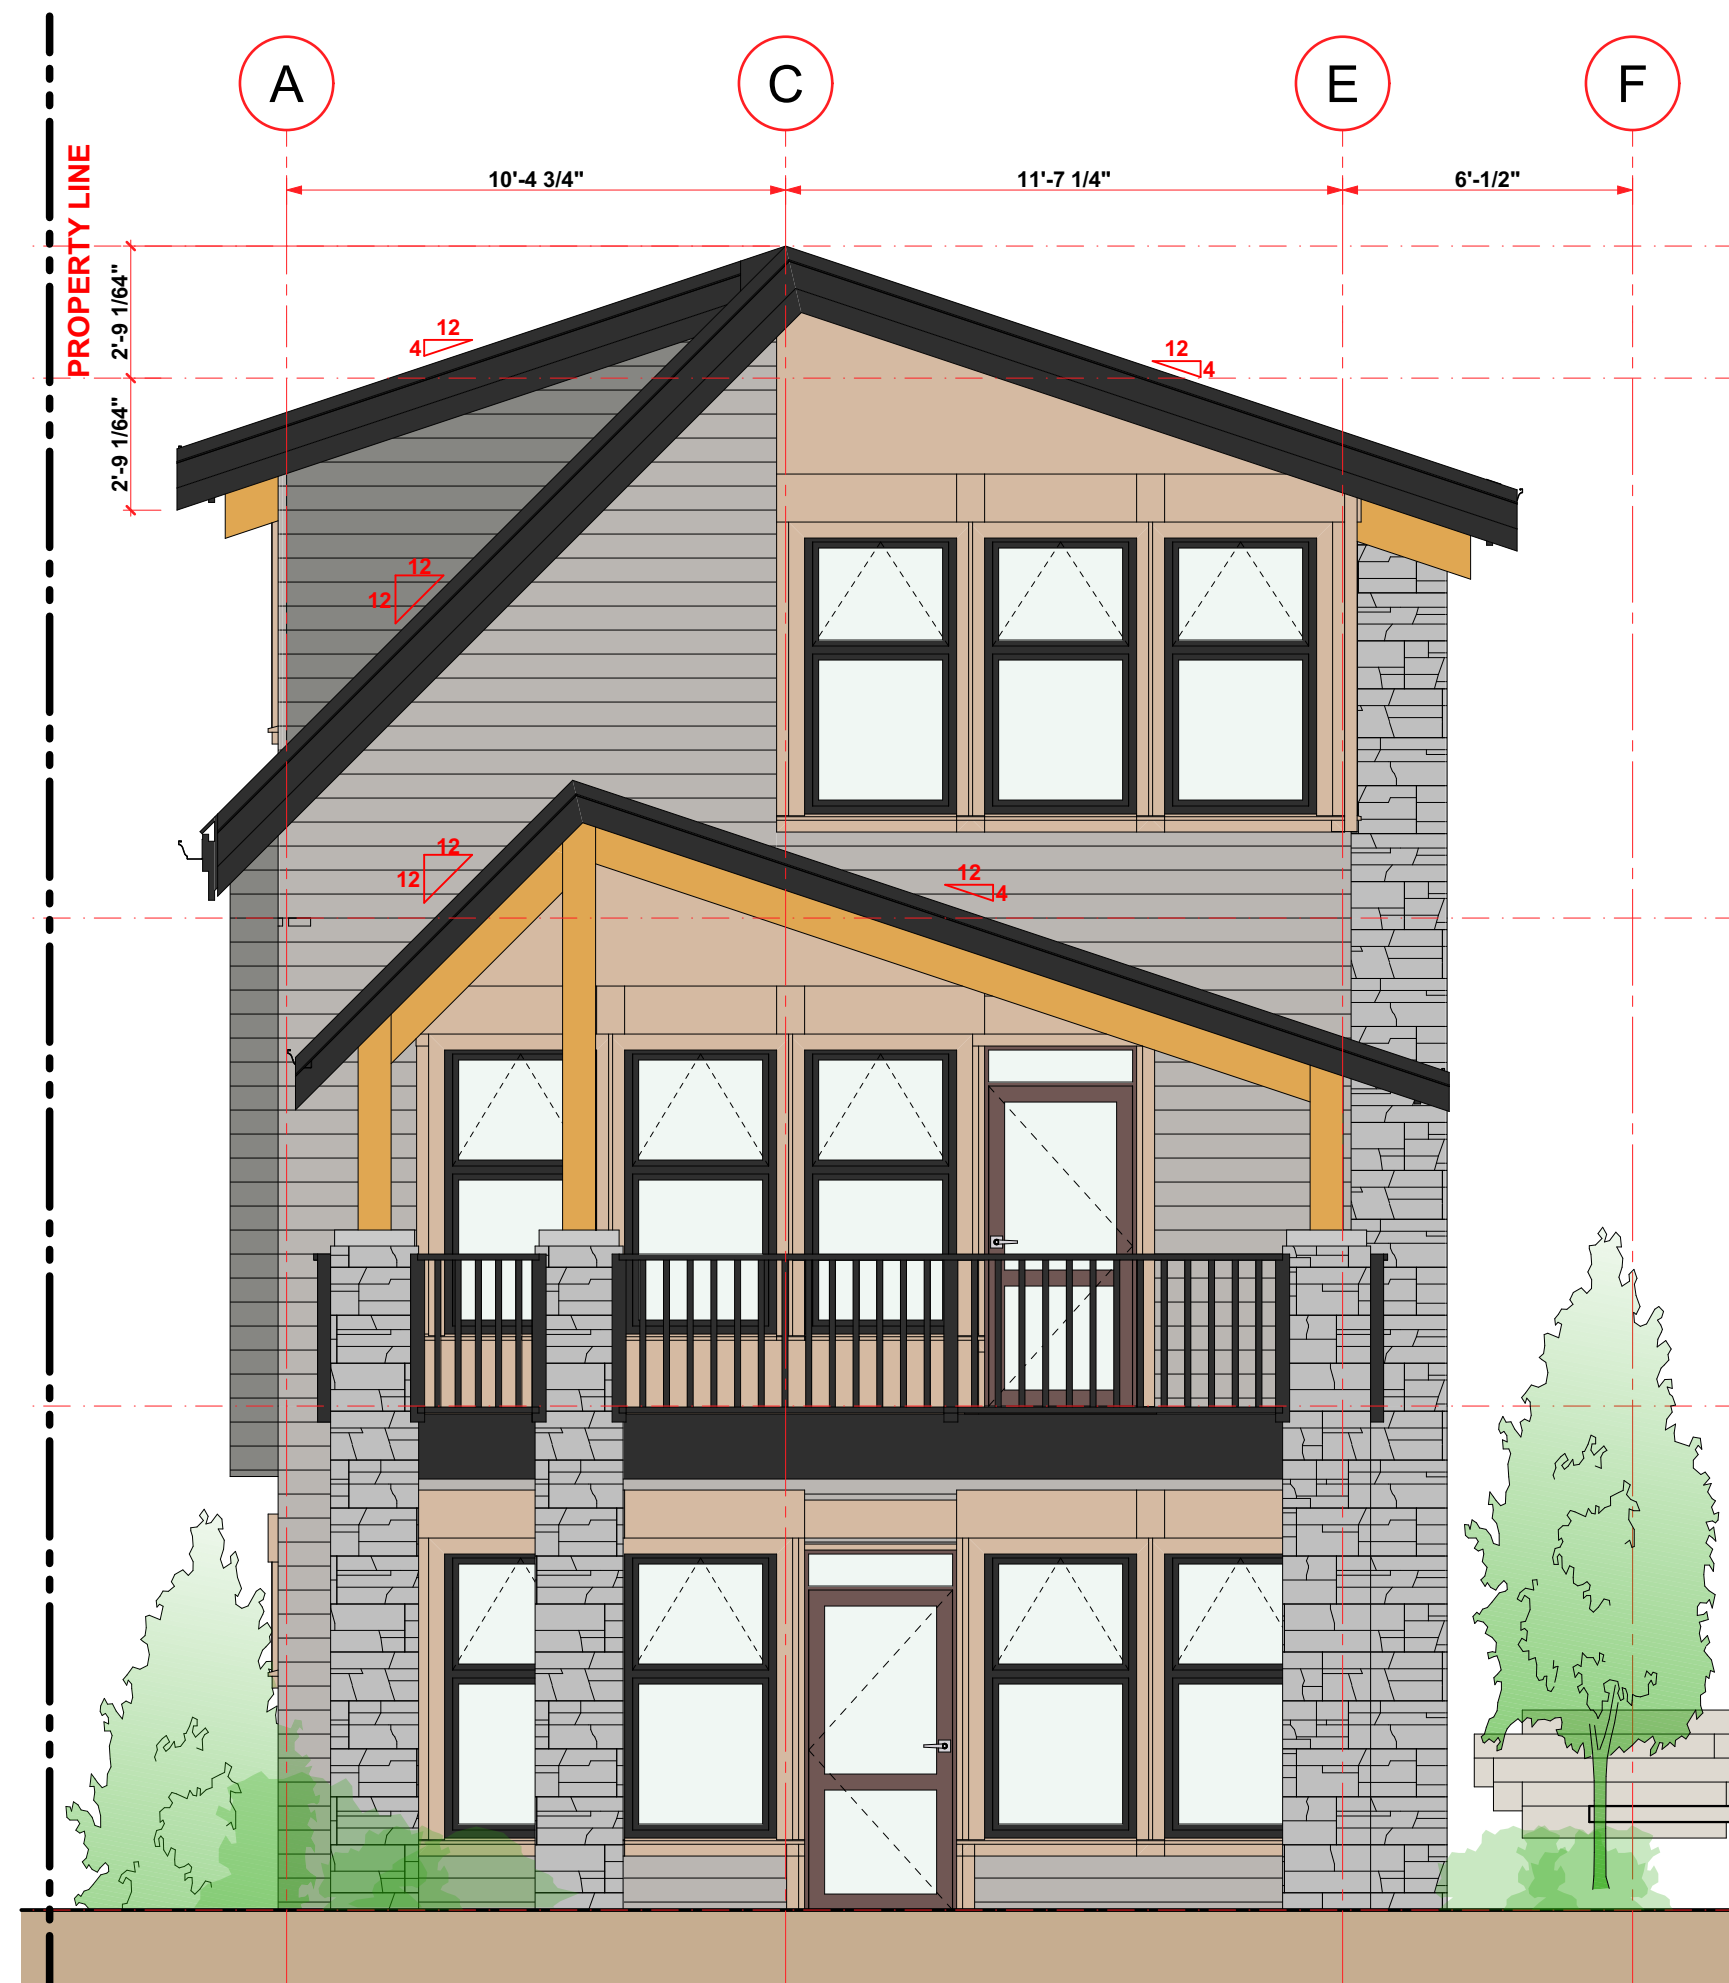

3 Building 2 Elevation - East
SCALE: 1/4" = 1'-0"

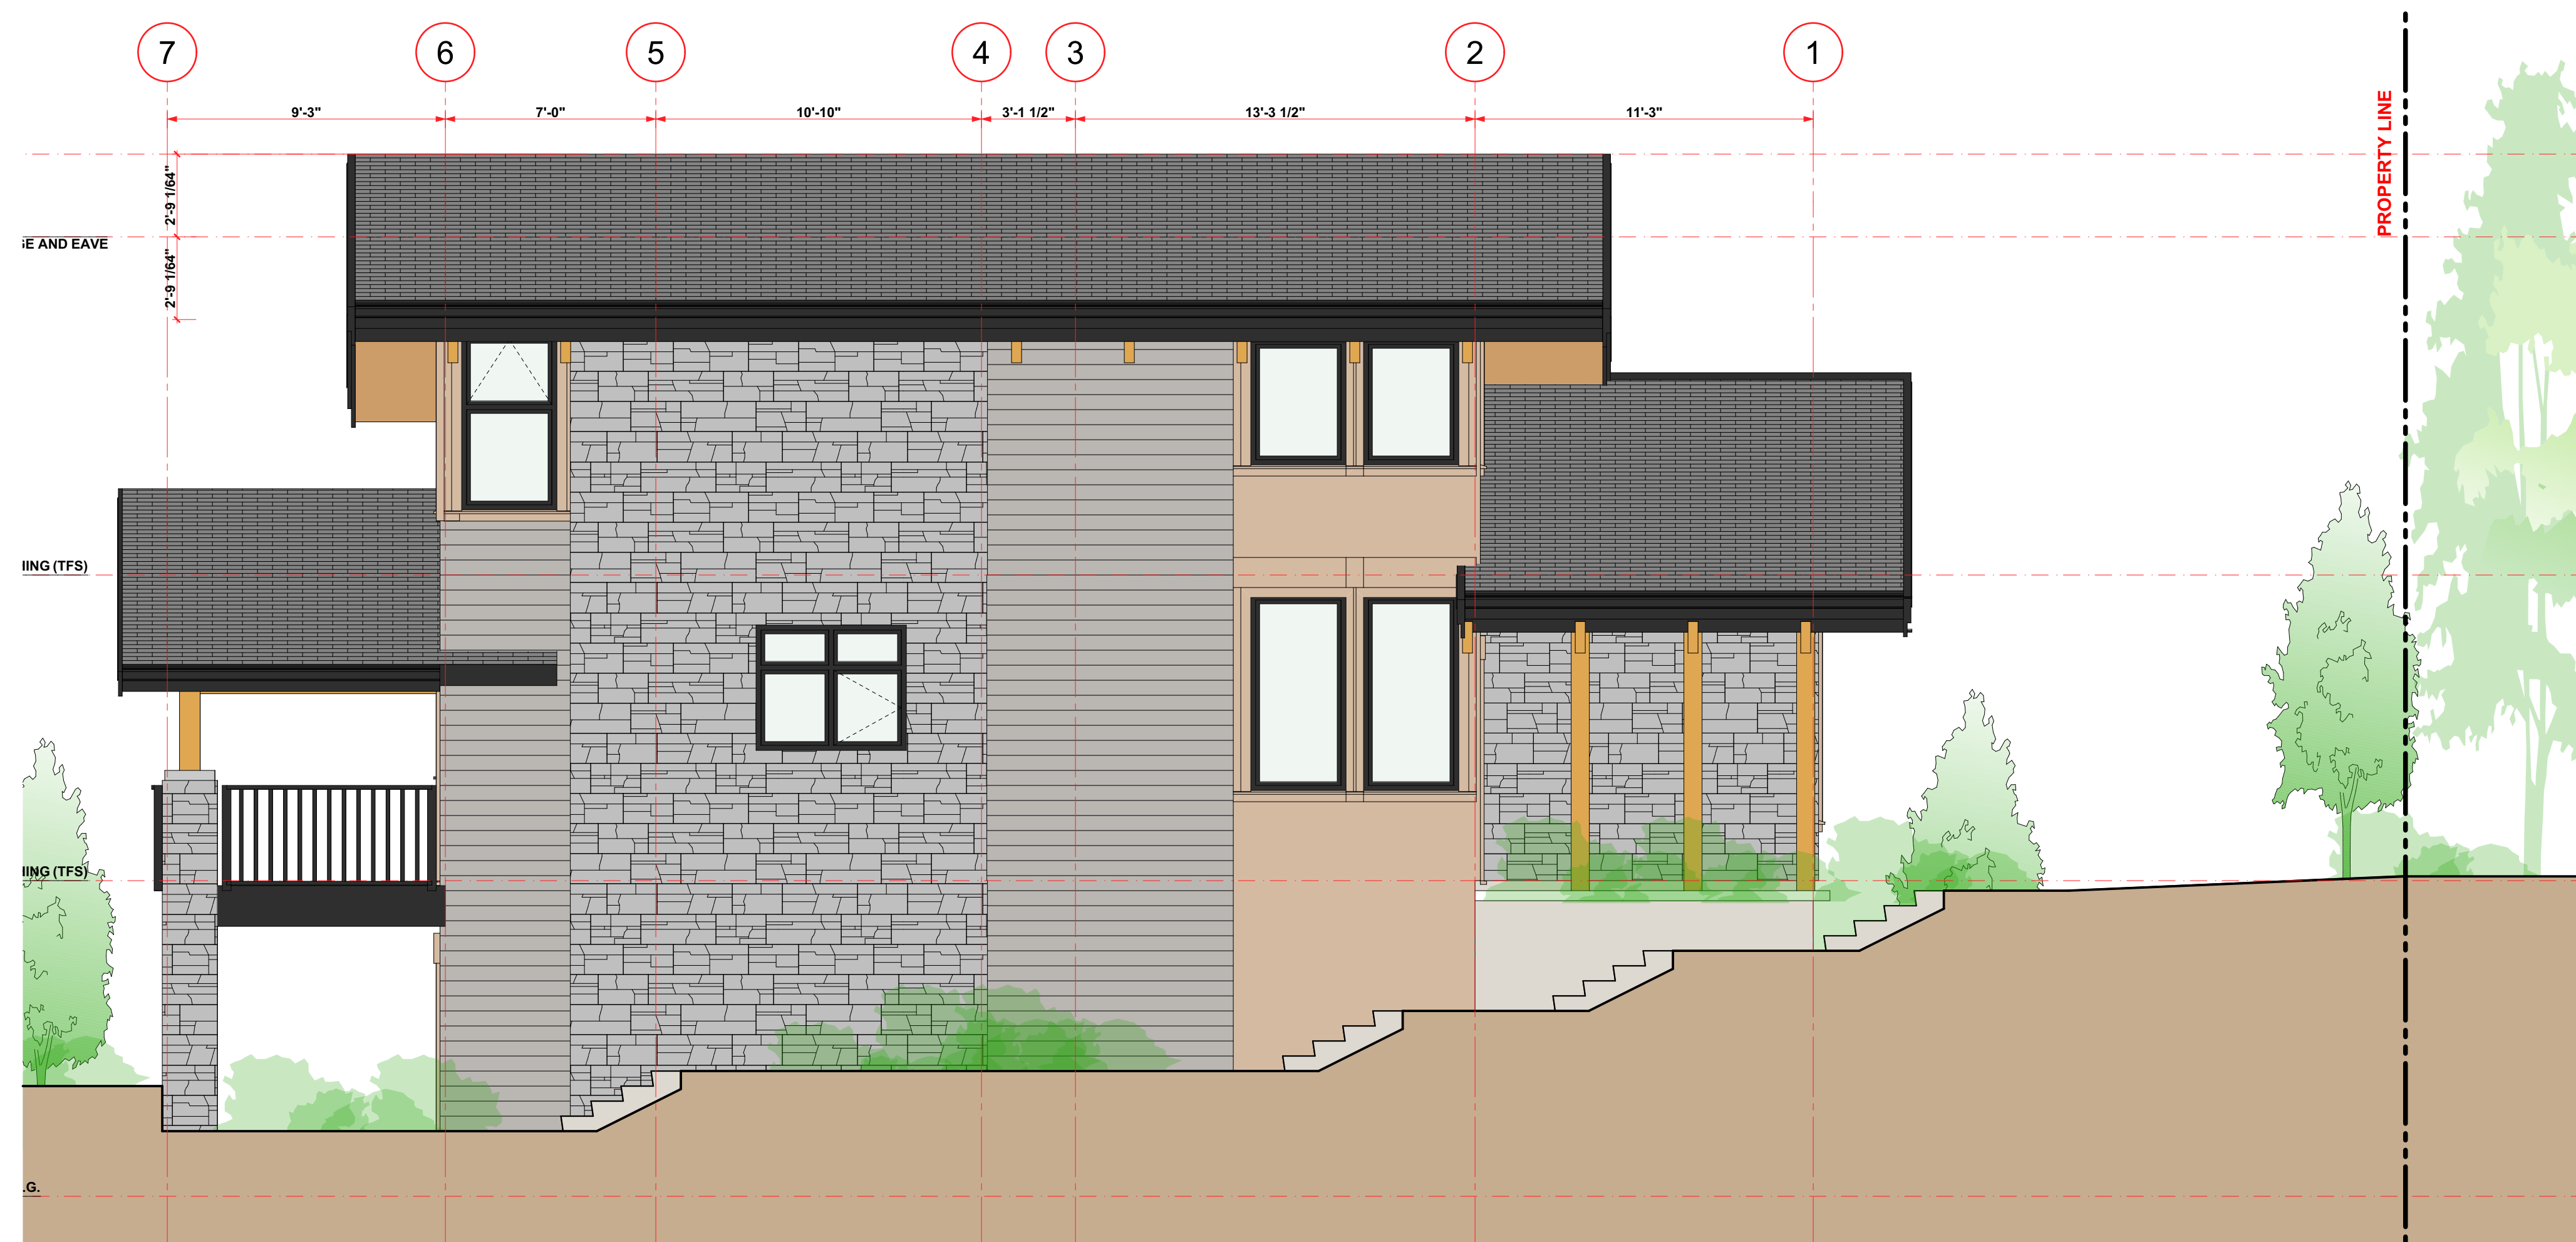

4 Building 2 Elevation - North
SCALE: 1/4" = 1'-0"



Siegrist
ARCHITECTURE
May 11, 2021
Issue 02 - Rezoning Application

Building 2
Elevations

RECEIVED
RA472
2021-JUN-02
Current Planning

A-4.200



1 Building 3 Elevation - East
SCALE: 1/4" = 1'-0"



2 Building 3 Elevation - South
SCALE: 1/4" = 1'-0"




Siegrist
ARCHITECTURE
May 11, 2021
Issue 02 - Rezoning
Application

Building 3
Elevations

RECEIVED
RA472
2021-JUN-02
Current Planning

A-4.301

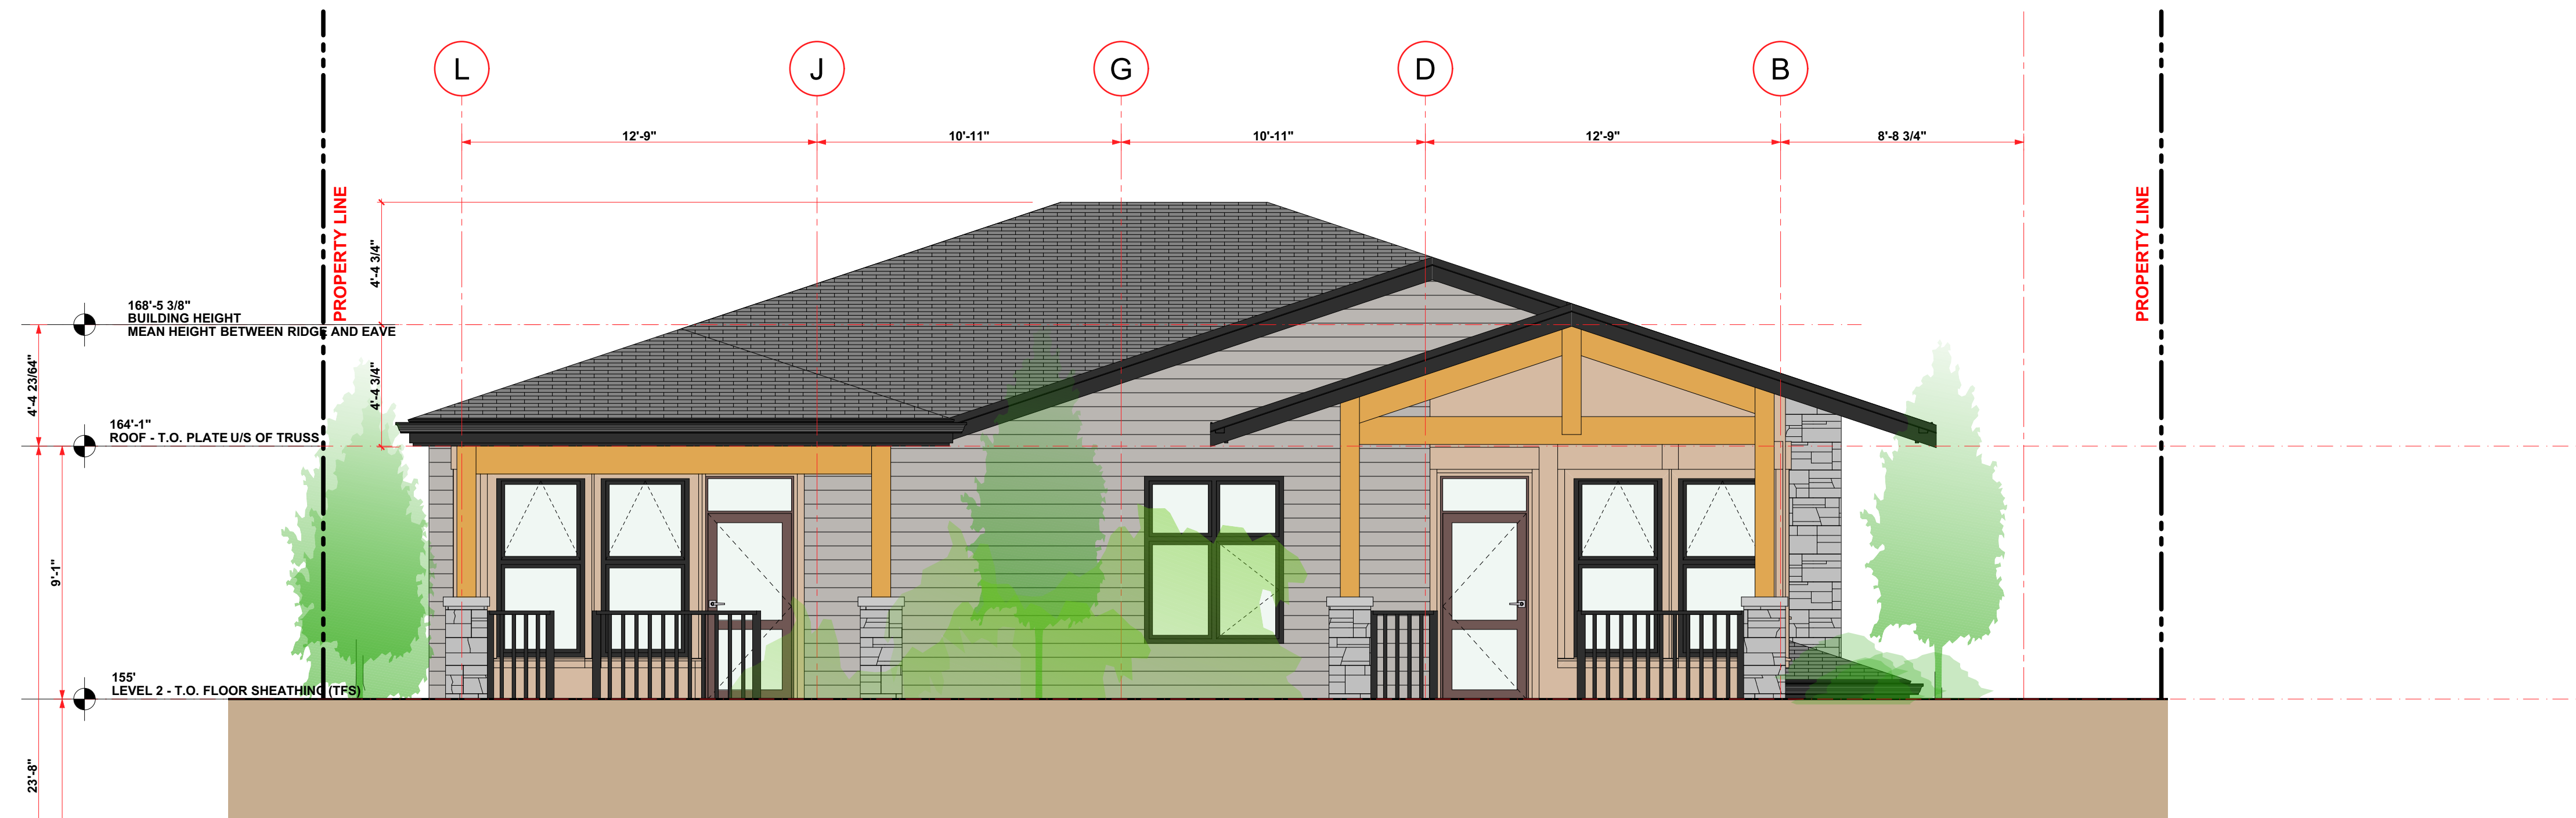

1 Building 3 Elevation - West
SCALE: 1/4" = 1'-0"



2 Building 3 Elevation - North
SCALE: 1/4" = 1'-0"



Siegrist
ARCHITECTURE

May 11, 2021
Issue 02 - Rezoning
Application

Building 3
Elevations

A-4.302

RECEIVED
RA472
2021-JUN-02
Current Planning