




Copyright reserved
Everything shown hereon for use on this project only and may not be reproduced without the Architect's written permission and unless the reproduction carries their name.

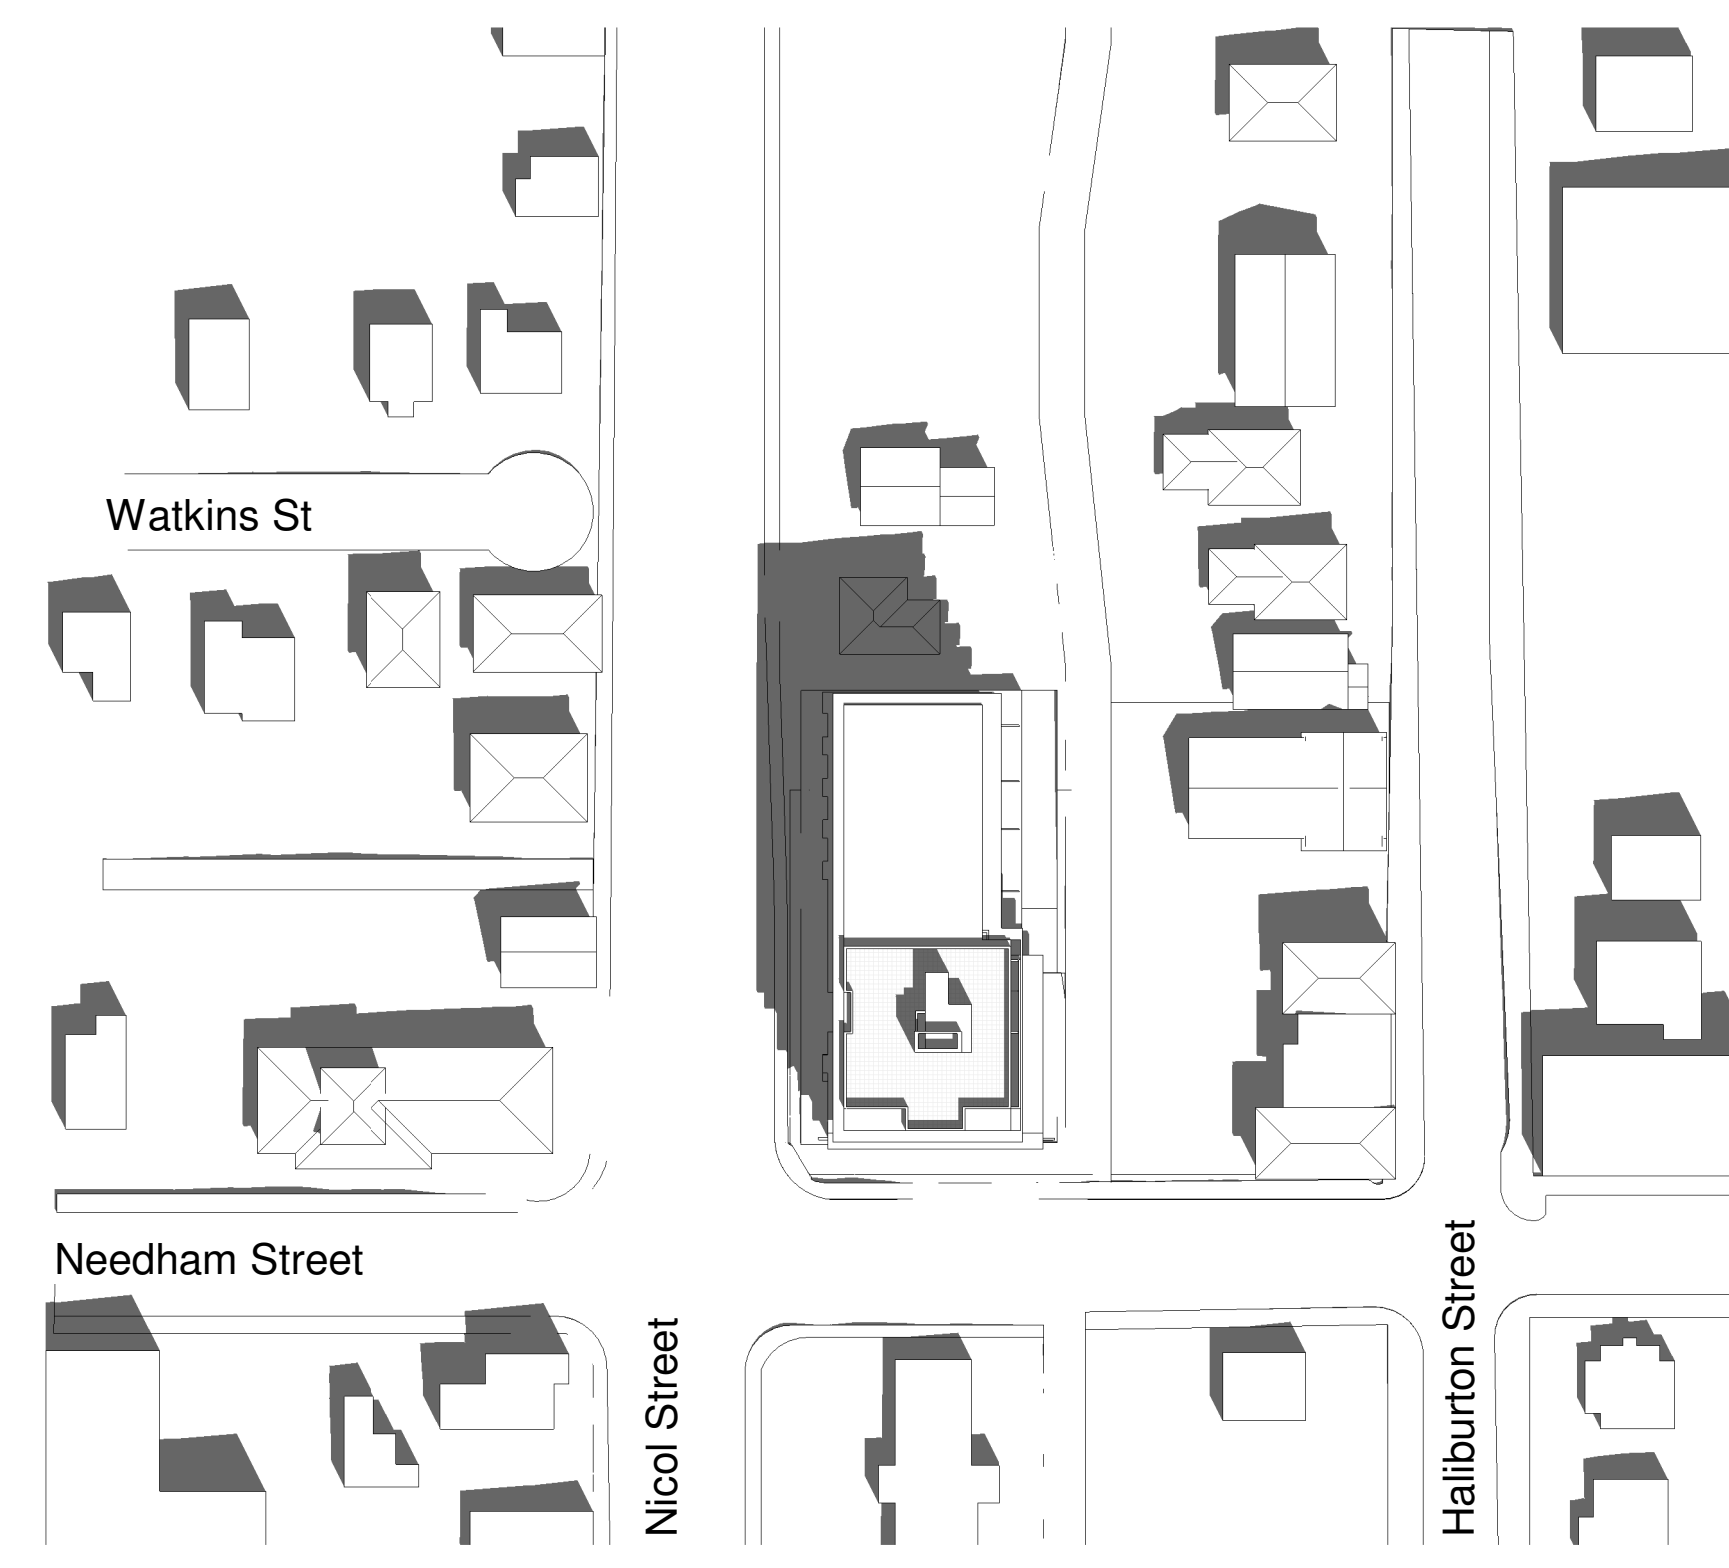


Spring Equinox - 9:00am

Spring Equinox - 12:00pm

Spring Equinox - 3:00pm

No.	Description	Date
2	Re-Issue for Rezoning	2023.10.31
1	Issue for Rezoning	2023.01.27

SEAL:

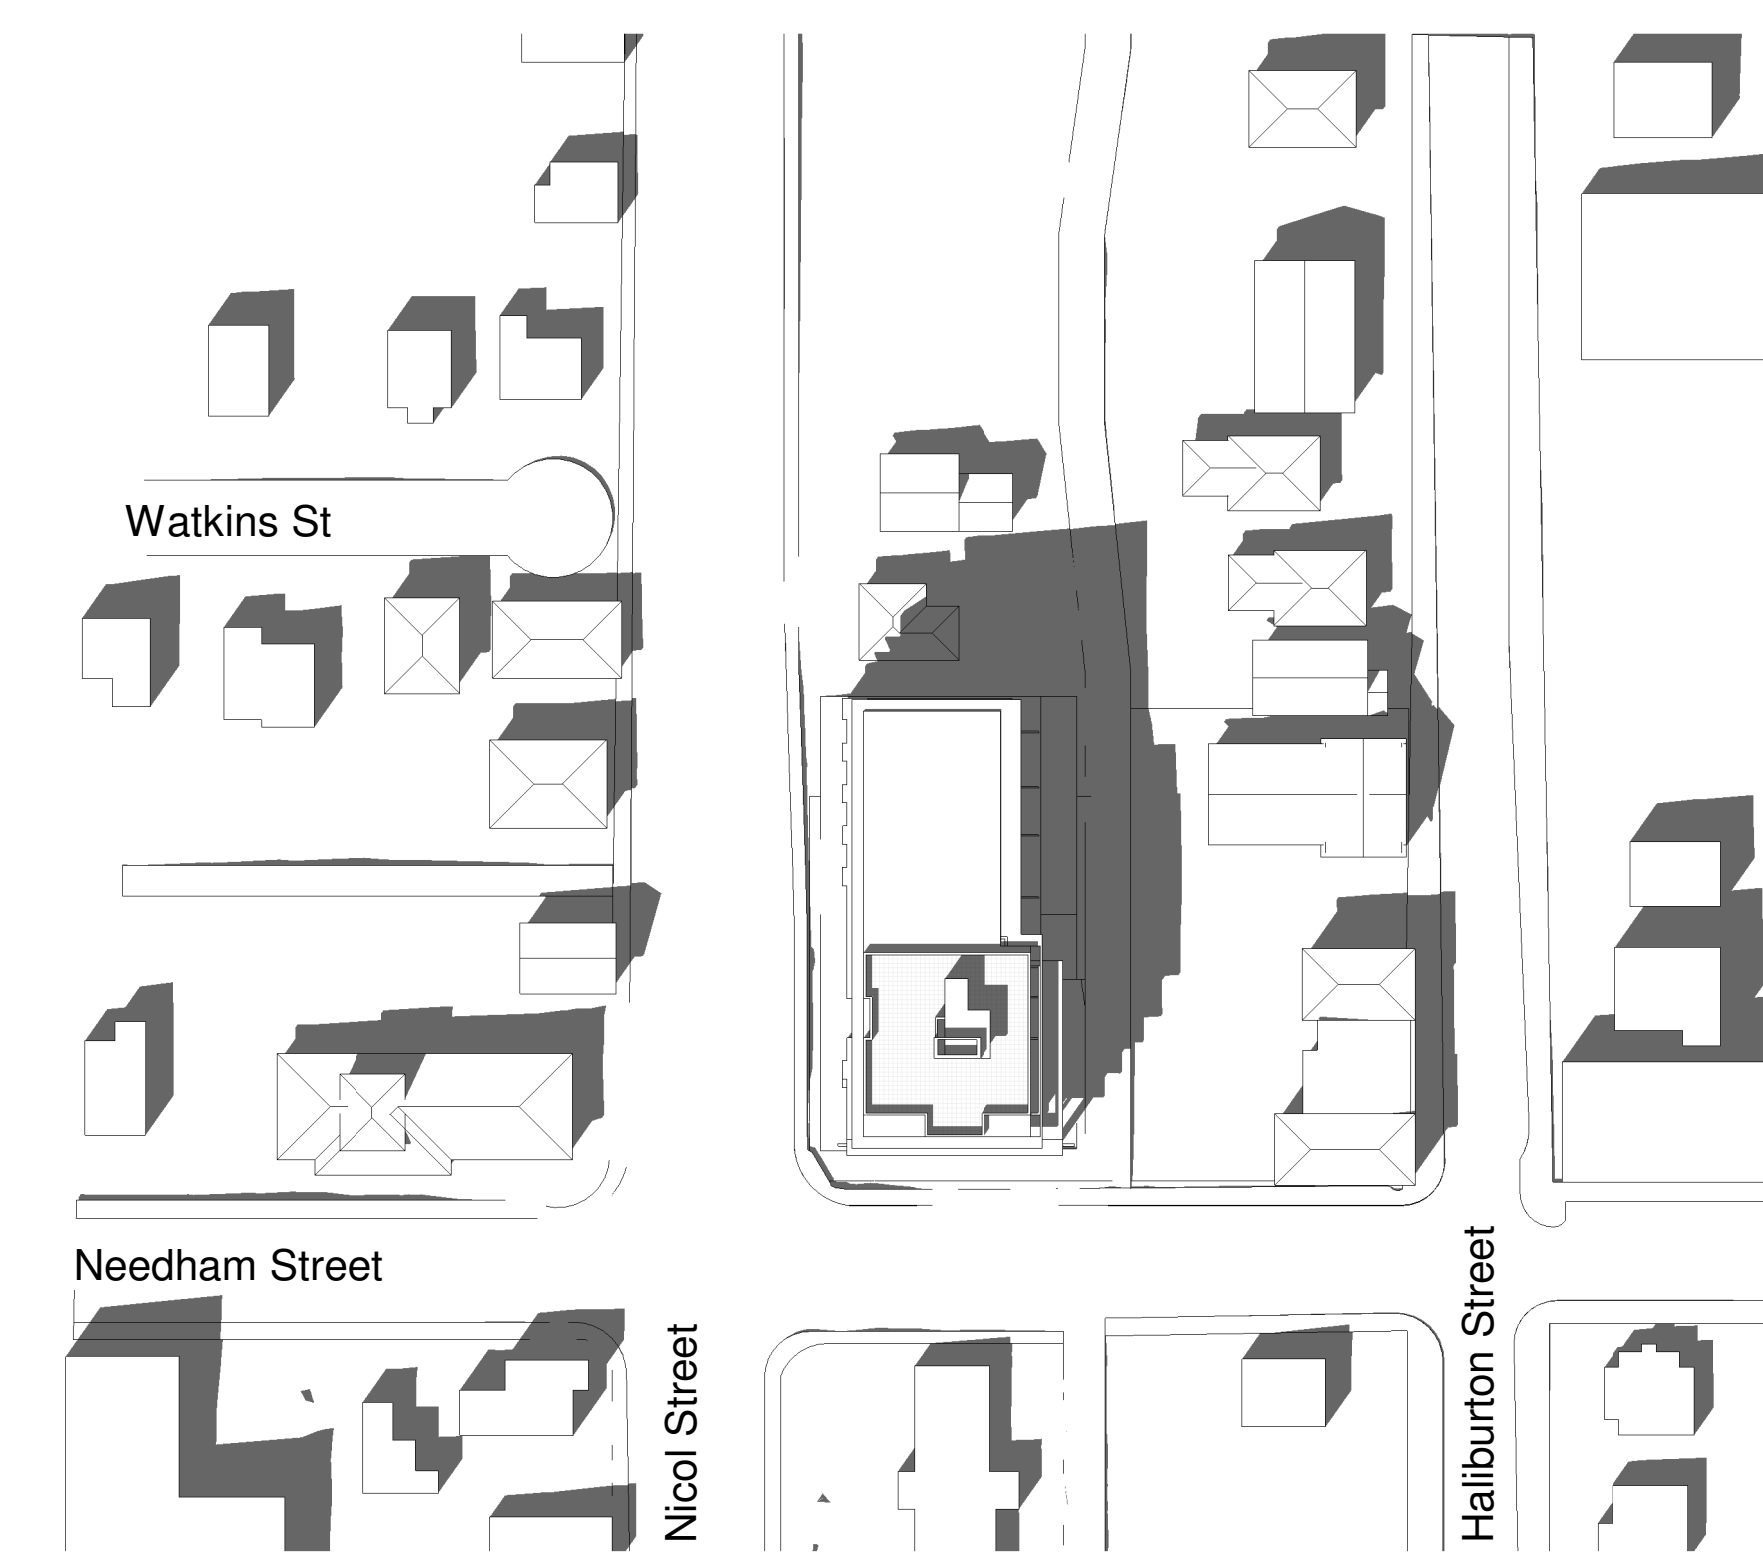

Fall Equinox - 9:00am

Fall Equinox - 12:00pm

Fall Equinox - 3:00pm

PROJECT:
Nicol and Needham Rental

Nanaimo, BC

PROJECT NO.: 20230100

CONSULTANTS:

DRAWN BY:
MRM

FILE NO.:

DATE:
2023.01.27

SCALE:
1 : 1000

TITLE:
Shadow Study

SHEET NO.: REVISION:

A-5.0 **2**

RECEIVED
RA491
2023-NOV-23
Current Planning