LEGEND:

+21.000 BUILDING HEIGHT

---- ROAD DEDICATION - CENTRE LINE OF ROW * ---- SETBACK BASED ON ROAD DEDICATION

▼ ACCESS TO BUILDING ACCESS TO PARKING

ROOFTOP OUTLINE

BUILDING OUTLINE

NOTE


*MEASUREMENTS WERE DONE ACCORDING TO THE SURVEY

AREAS SUMMARY - ORIGINALLY PROVIDED

	PARC	CELA		PARC	CEL B	PAR	PARCEL C		
	BLDG-06	BLDG-0)5	BLDG-04	BLDG-03	BLDG-02	BLDG-01		
BUILDING GROSS AREA (excluding parking)	2,517.90 sm	2,409.20	sm	1,624.10 sm	9,734.90 sr	n 9,075.60 sm	12,805.80 sm	38,167.50 sm	
BUILDING GROSS AREA PER PARCEL	4,927.10 sı		sm	11,359.00		21,881.40 sm			
BUILDING FOOTPRINT	1,559.90 sm	612.80	sm	1,624.10 sm	1,664.20 sr	n 1,674.30 sm	2,261.60 sm		
BUILDING FOOTPRINT PER PARCEL	2,172.	70	sm	3,288.3	30 sr	n 3,935.	90 sm		
SITE AREA	4,757.9	98	sm	9,475.0	o6 sr	n 9,233.	60 sm	23,466.64 sm	
LOT COVERAGE	45.66	5	%	34.70) %	42.6	3 %		
FSR	1.0	04		1.3	20	2.	.37	1.63	

AREAS SUMMARY - AFTER ROAD DEDICATIONS APPLICATION

	PARCEL A					PA	RCEL B		PARCEL C				TOTAL
	BLDG-06	BLDG-06 BLDG-05			BLDG-04		BLDG-03		BLDG-02		BLDG-01		
BUILDING HEIGHT	5.33	m	14.25	m	6.57	m	20.20	m	20.10	m	20.26	m	
BUILDING GROSS AREA (excluding parking)	2,517.90	sm	2,409.20	sm	1,624.10	sm	9,734.90	sm	9,075.60	sm	12,805.80	sm	38,167.50 sm
BUILDING GROSS AREA PER PARCEL		4,927.10 sr		sm	11,359.00 s		sm	21,881.40		sm			
BUILDING FOOTPRINT	1,559.90	sm	612.80	sm	1,624.10	sm	1,664.20	sm	1,674.30	sm	2,261.60	sm	
BUILDING FOOTPRINT PER PARCEL		2,172.7	172.70		3,288.30		sm	3,935.90		sm			
SITE AREA		3,680.0	80.00		9,278.00		sm	8,573.00		sm	21,531.00 sm		
LOT COVERAGE		59.04		%	35.44		44	%	45.91		%		
FSR		1.3	34			*	1.22			2.5	5		1.77

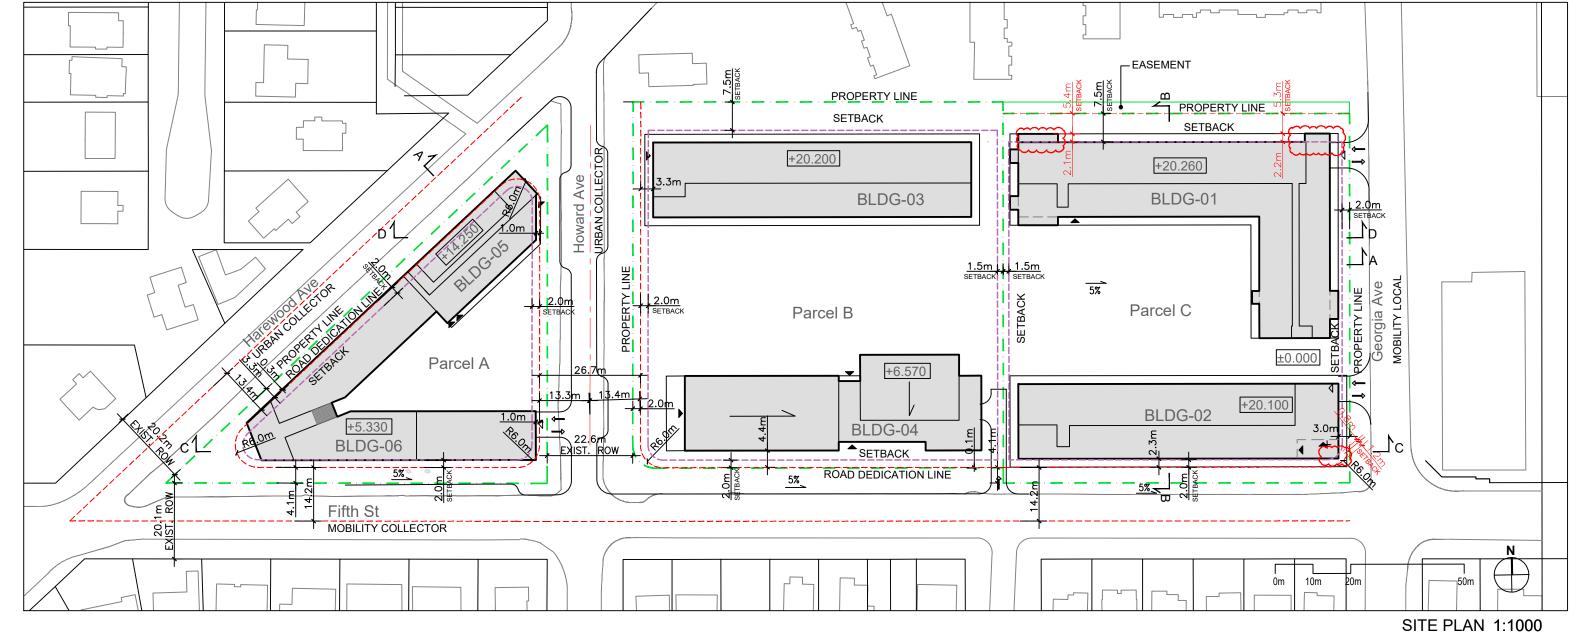

SITEPLAN ROAD DEDICATIONS STUDY

1:1000 2023.07.20

drawing number PD 01

Nanaimo, BC