

BUDGET SELF STORAGE

6450 N. ISLAND HWY, NANAIMO, B.C.



O.C.A. ARCHITECTURE INC.
2724 W. 1st AVENUE, VANCOUVER BC V6K 1H3
Tel.: 604-408-8970 Email: in@oca-arch.com

CONTRACTORS TO CHECK AND VERIFY ALL DIMENSIONS AND LEVELS PRIOR TO COMMENCING ANY WORK. ALL DISCREPANCIES, ERRORS OR OMISSIONS TO BE REPORTED TO THE ARCHITECT IMMEDIATELY. ALL DRAWINGS, SPECIFICATIONS AND RELATED DOCUMENTS ARE THE COPYRIGHT PROPERTY OF THE ARCHITECT. REPRODUCTION OF THE DRAWINGS, SPECIFICATIONS AND RELATED DOCUMENTATION WHOLE OR IN PART IS PROHIBITED WITHOUT THE ARCHITECT'S WRITTEN CONSENT.

1		
---	--	--

Revision:

2	PLANNING PRE APP	7/7/23
1	REVIEW	4/11/22

Issued for:

Project:

BUDGET SELF STORAGE
6450 N ISLAND HWY.
NANAIMO, B.C. **RECEIVED**
RA497
2023-JUL-20
CURRENT PLANNING

Drawing Title:

RENDERINGS & SHADING STUDIES



2023-07-07

Scale: 1/16"=1'-0"

Drawn By:

Checked By:

Project Number: 2115


Date: JUNE 2021

Drawing Number:

A0



1 VIEW FROM SOUTH-WEST

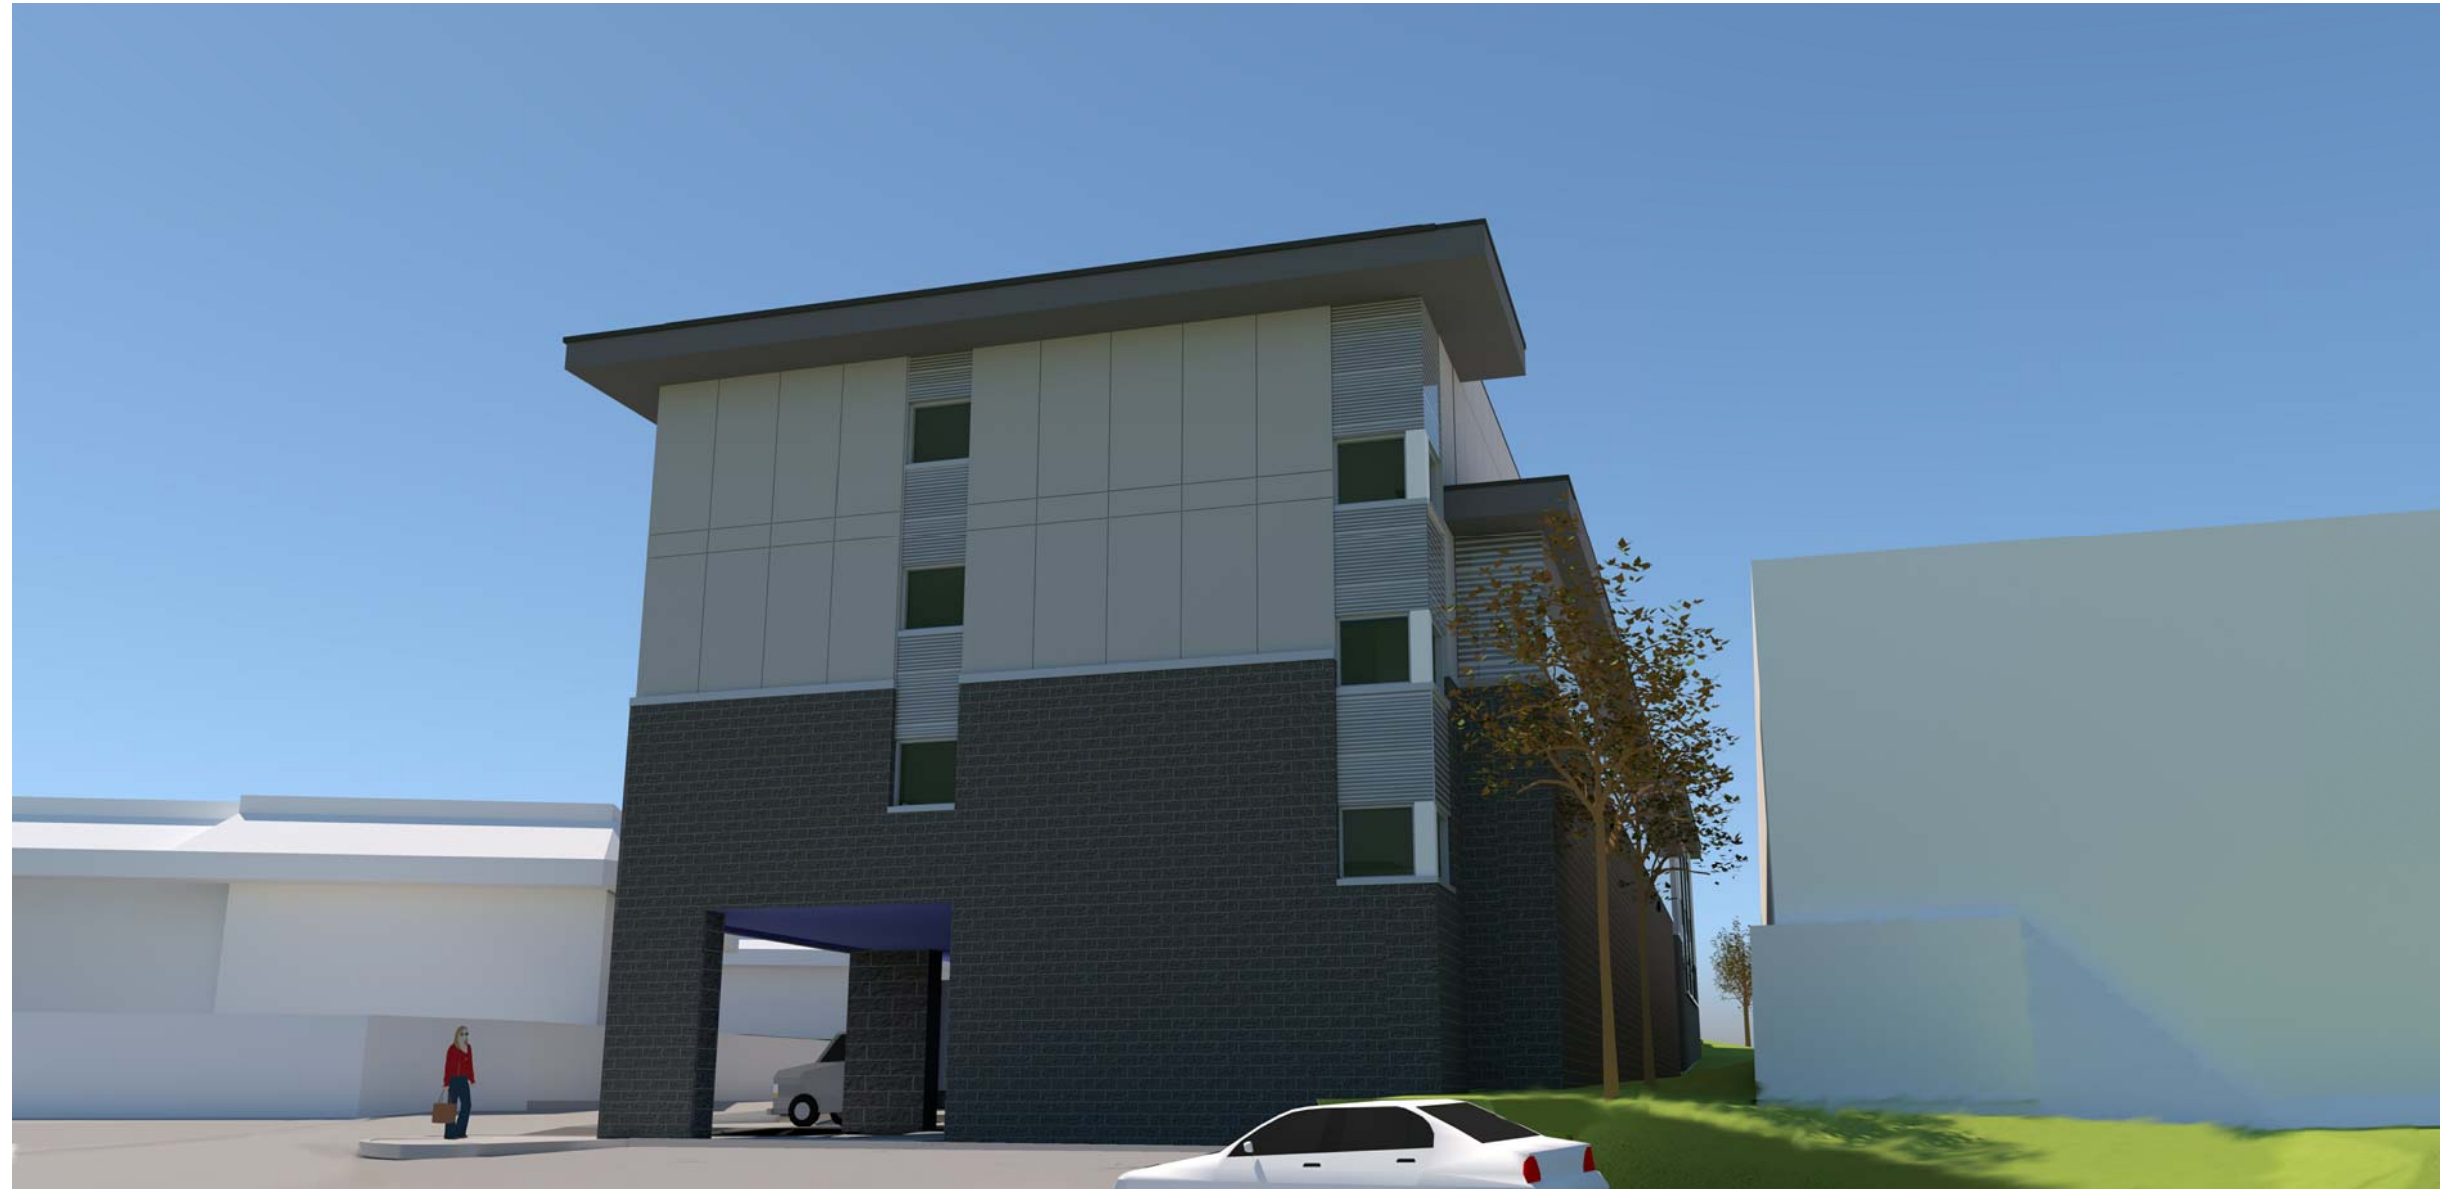

2 VIEW FROM SOUTH-EAST




3 VIEW FROM NORTH-WEST



4 VIEW FROM NORTH-EAST



5 SEPTEMBER 21 @ 2pm

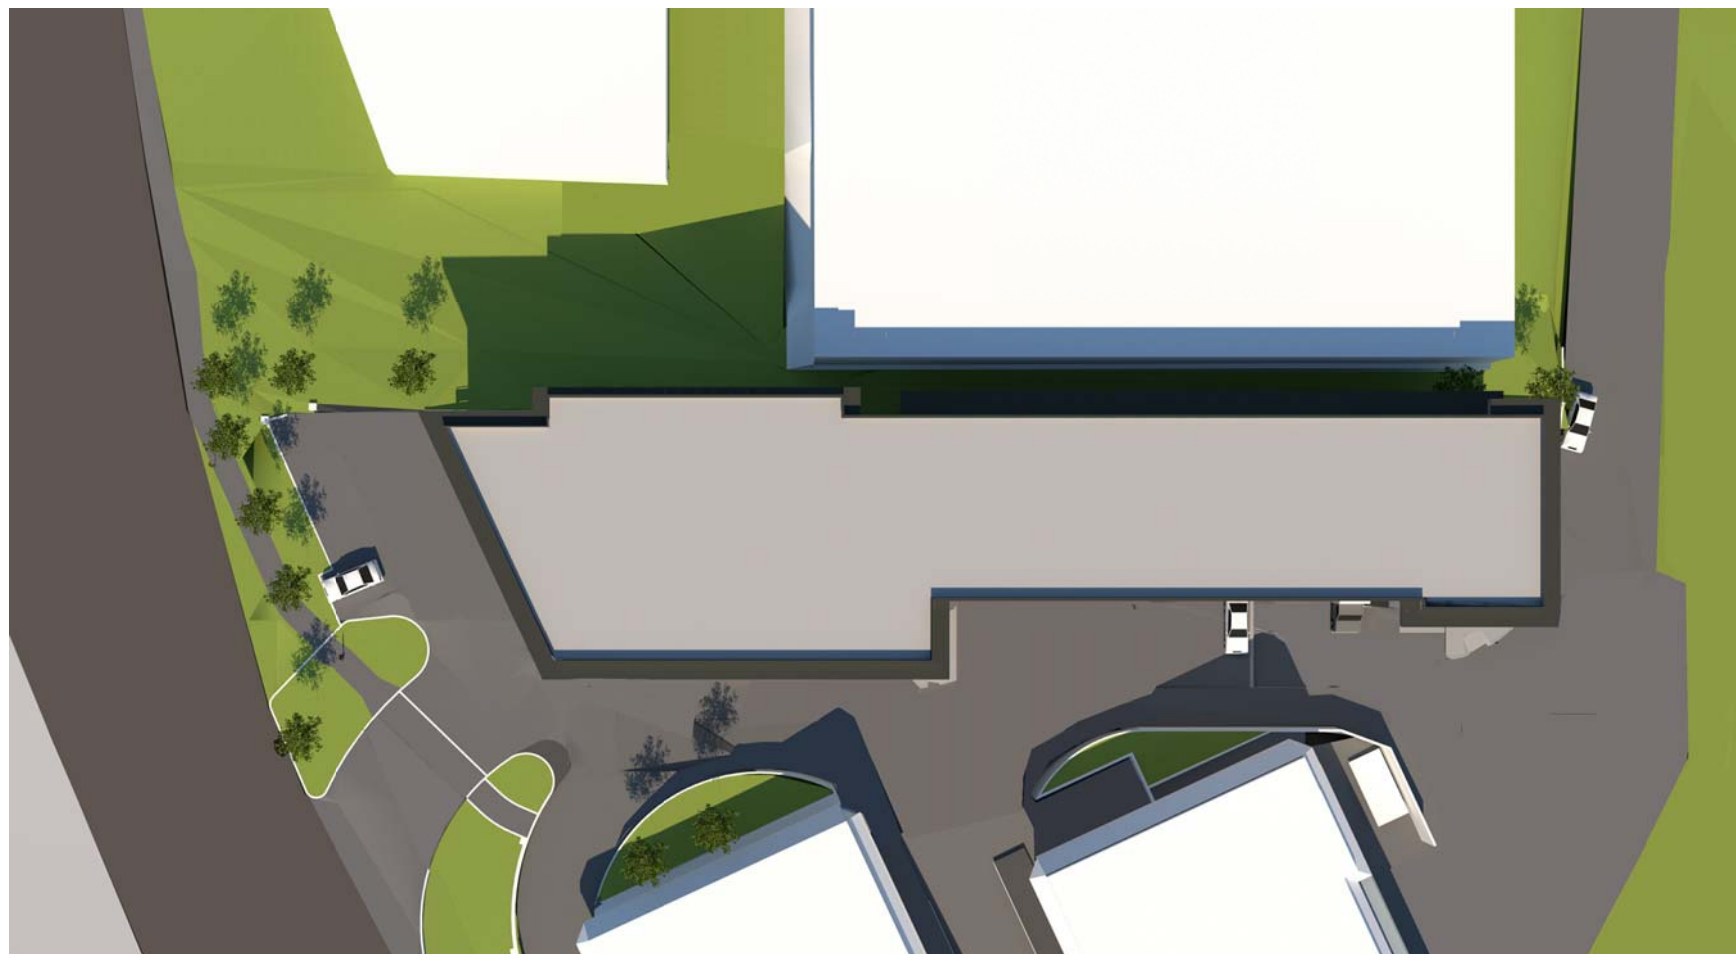

6 SEPTEMBER 21 @ 12pm



7 SEPTMEBR 21 @ 10am