



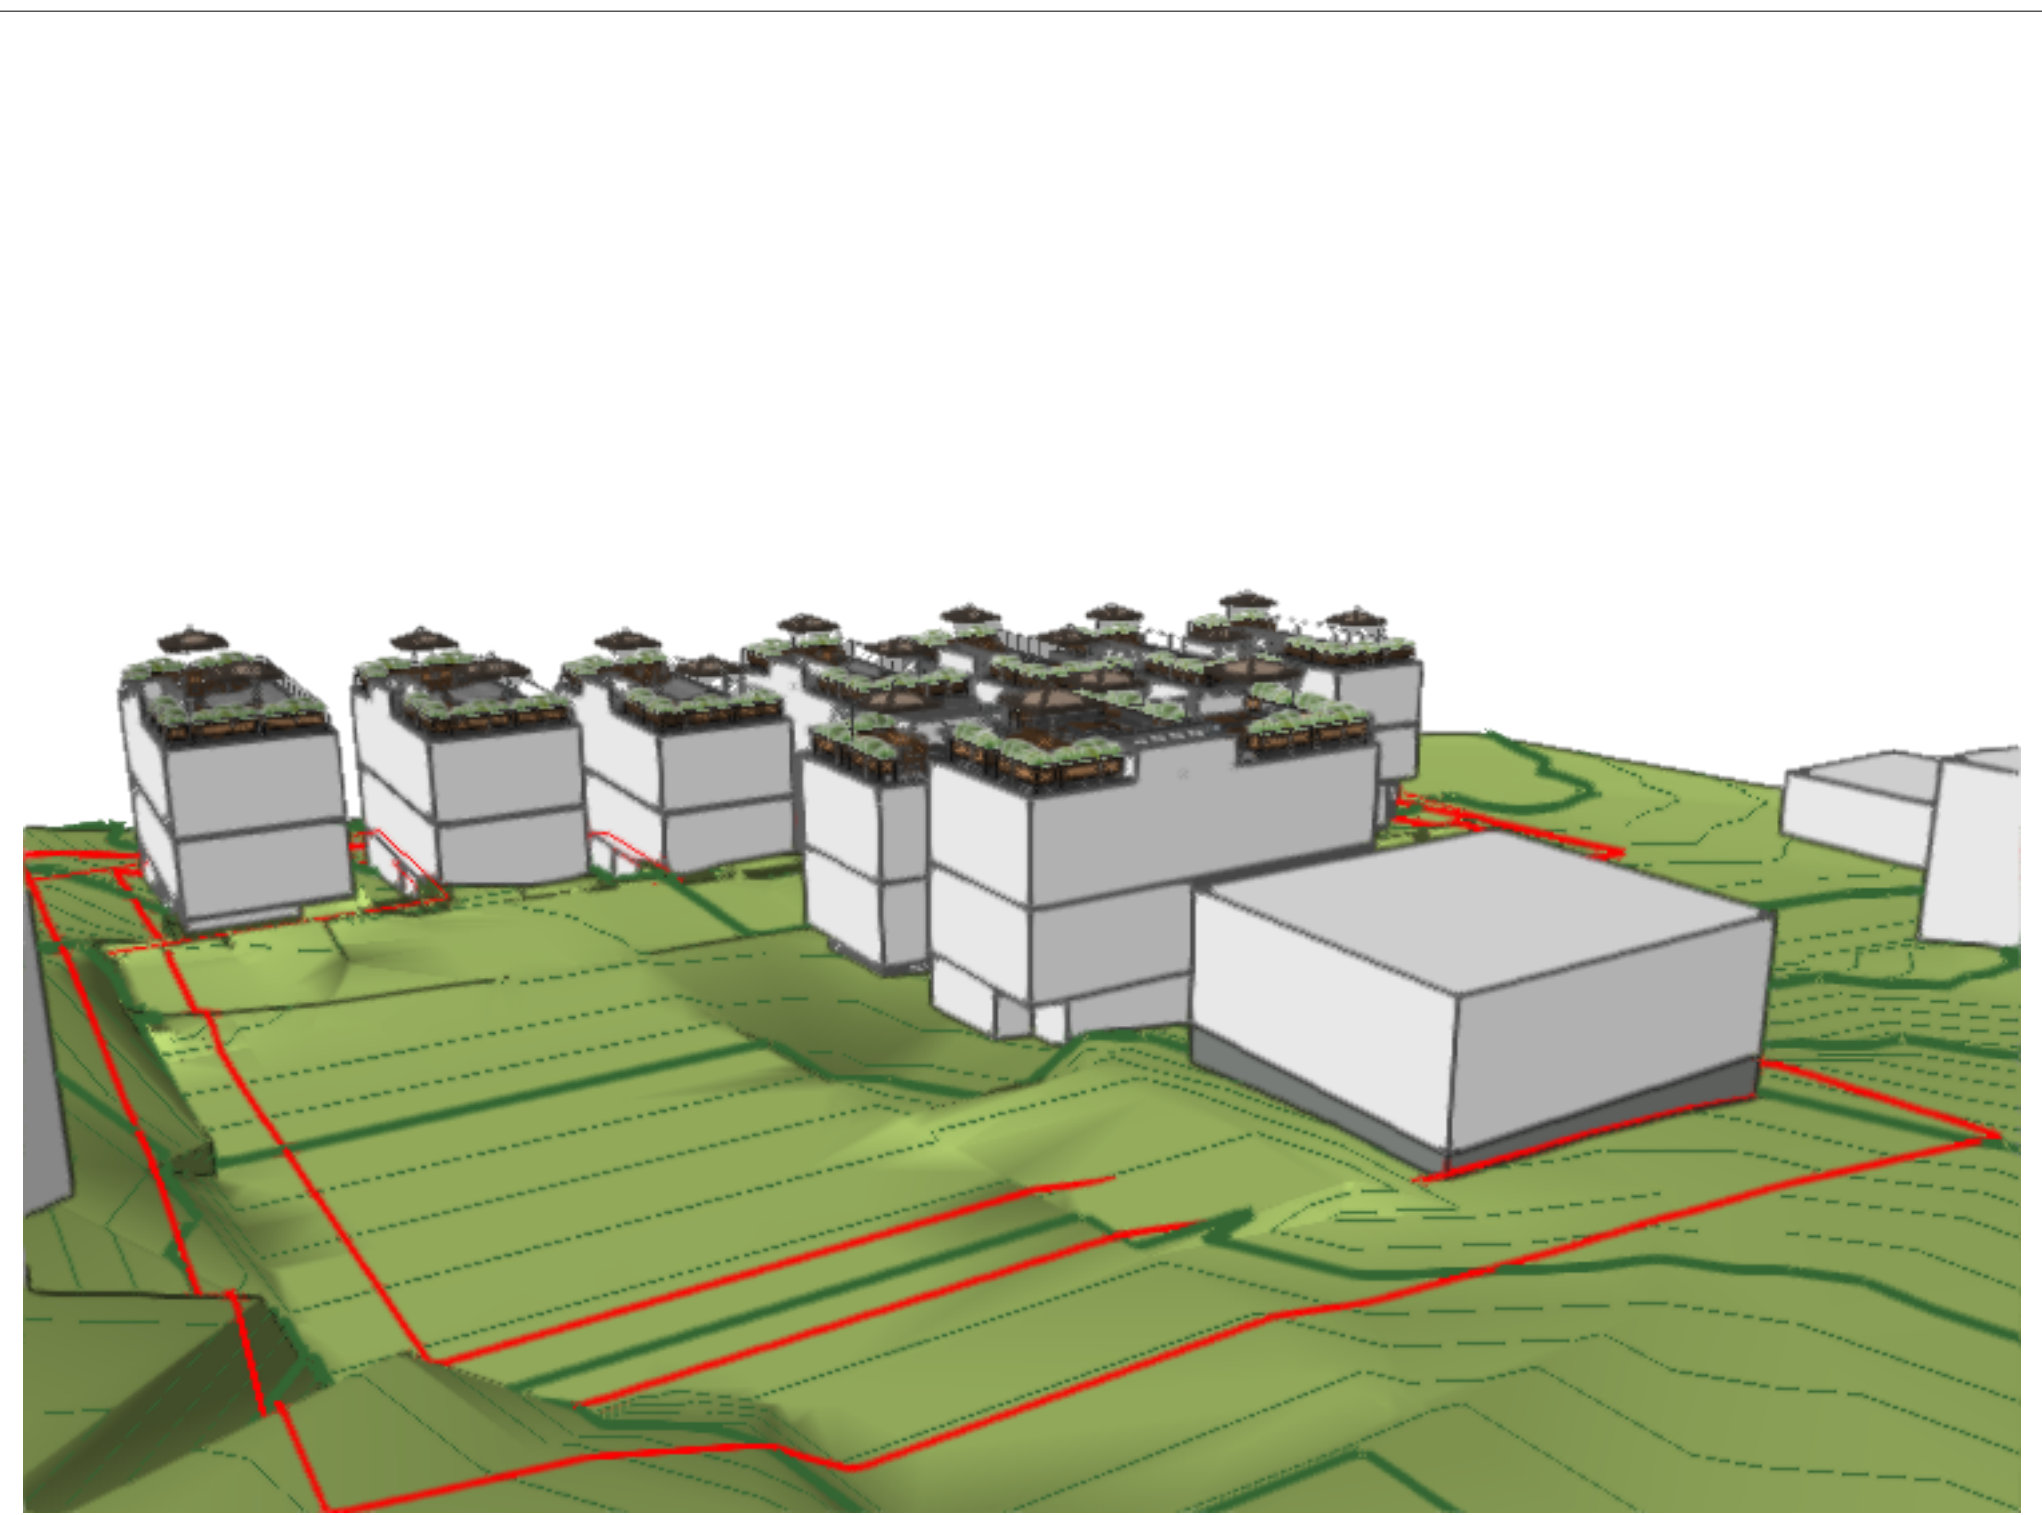


1 Schematic Modelling
Scale: 1:200

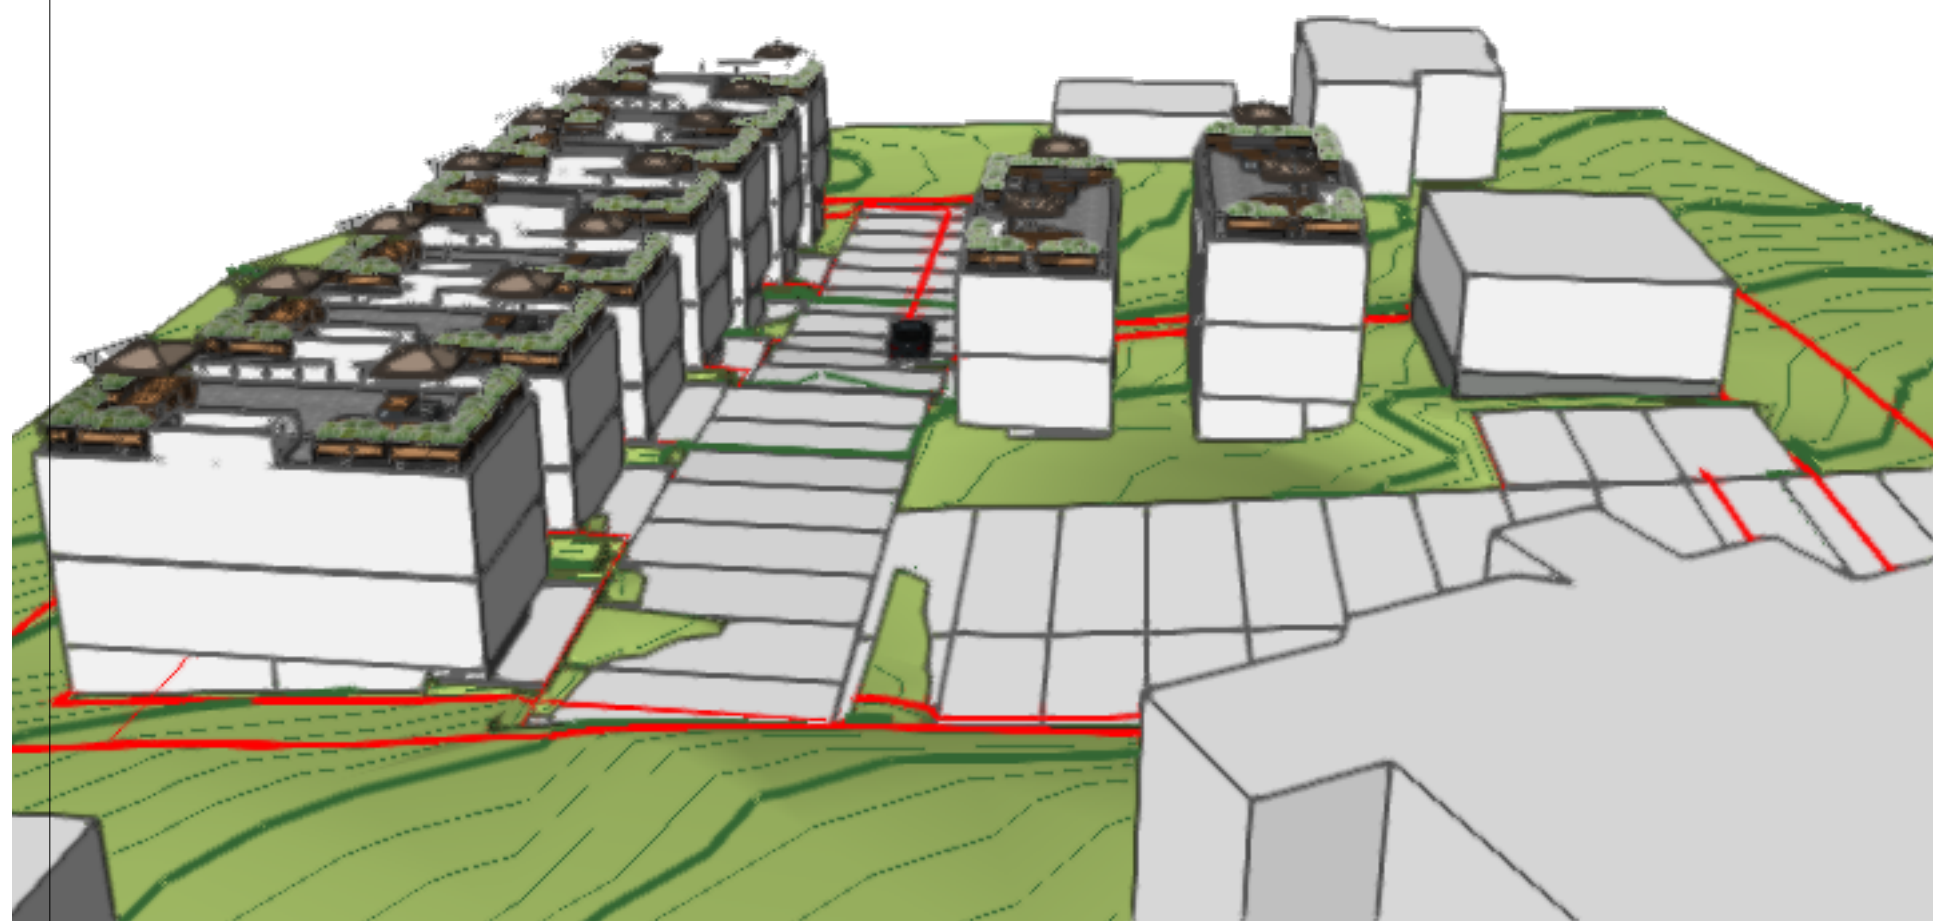

2 Schematic Model at Entry
Scale: 1:200



3 Beach View Schematic Model
Scale: 1:200

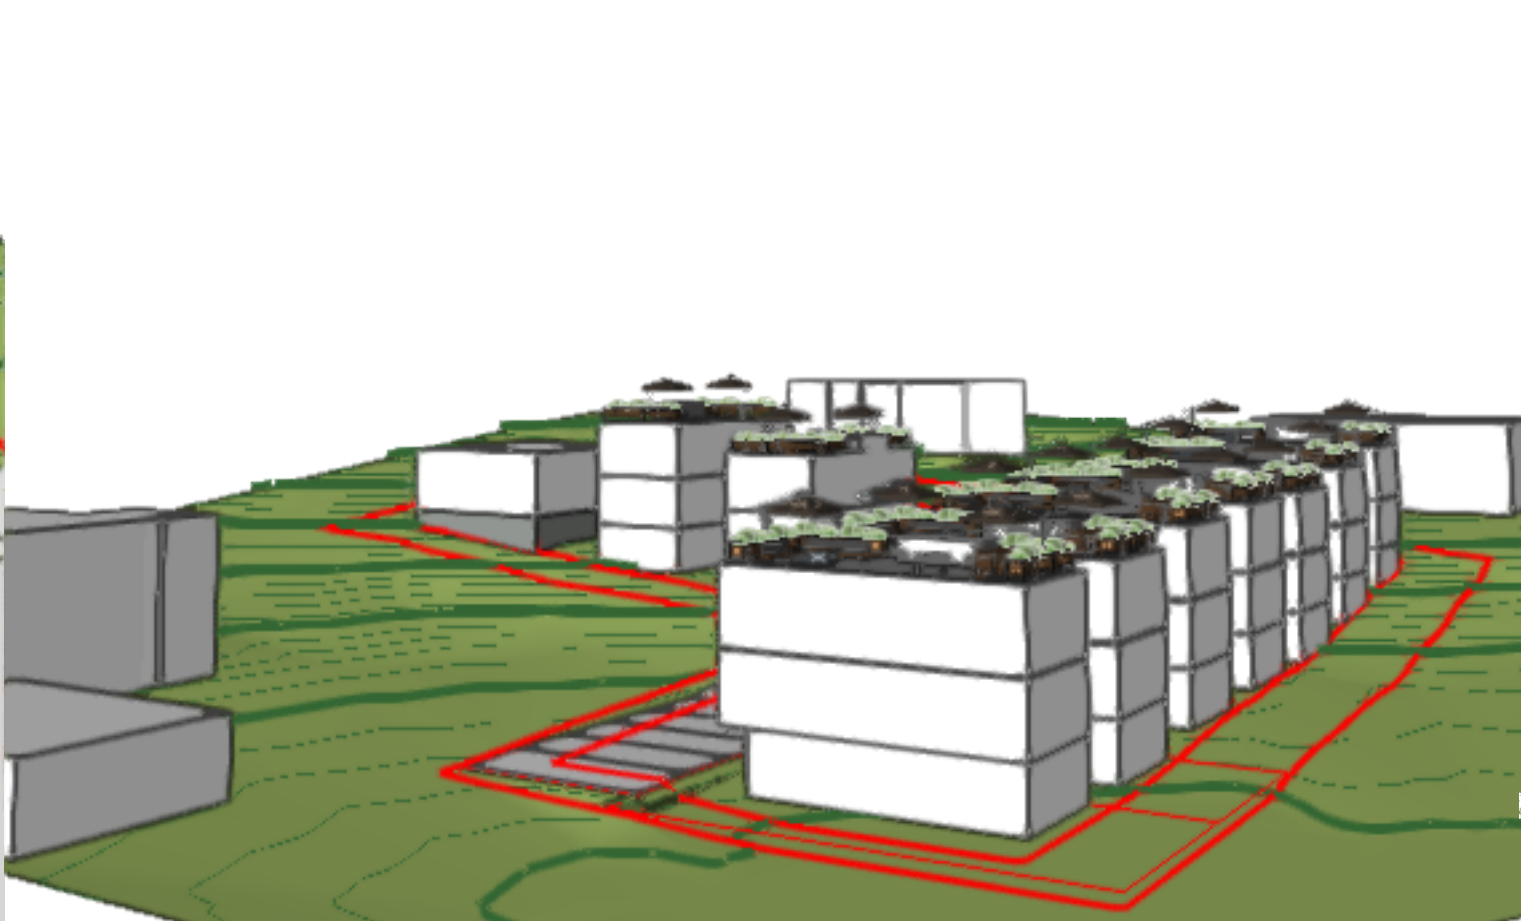

4 From Beach
Scale: 1:200

ISSUE	DATE	REVISION NOTE	BY

REVISION	DATE	REVISION NOTE	BY

NOTES

RECEIVED
RA507
2024-FEB-28
Current Planning

PROJECT
Bayview Homes

ADDRESS
1415 Loat St, Nanaimo

CLIENT
Treelife Properties Ltd.

DRAWING
Schematic Models

finn + associates design limited

755 Terminal Ave. North
Nanaimo, BC V9S 4K1
T 778.720.5269
www.FinnAssoc.com
info@finnassoc.com

PROJECT #	2212	DWG STATUS	
DWG DATE	2022-04-18	CAD FILE NAME	2212 20220411.vwx
PLOT DATE	Apr 29, 2022	DWG #	
ORIGINAL SHEET SIZE	ASME C	REVISION	
SCALE @ A1	AS NOTED		
DRAWN	RF	CHKD	NC, RM, EB

A04
OF 6