


1 Site Section: N/S
A401 Scale: 1/16"=1'0"

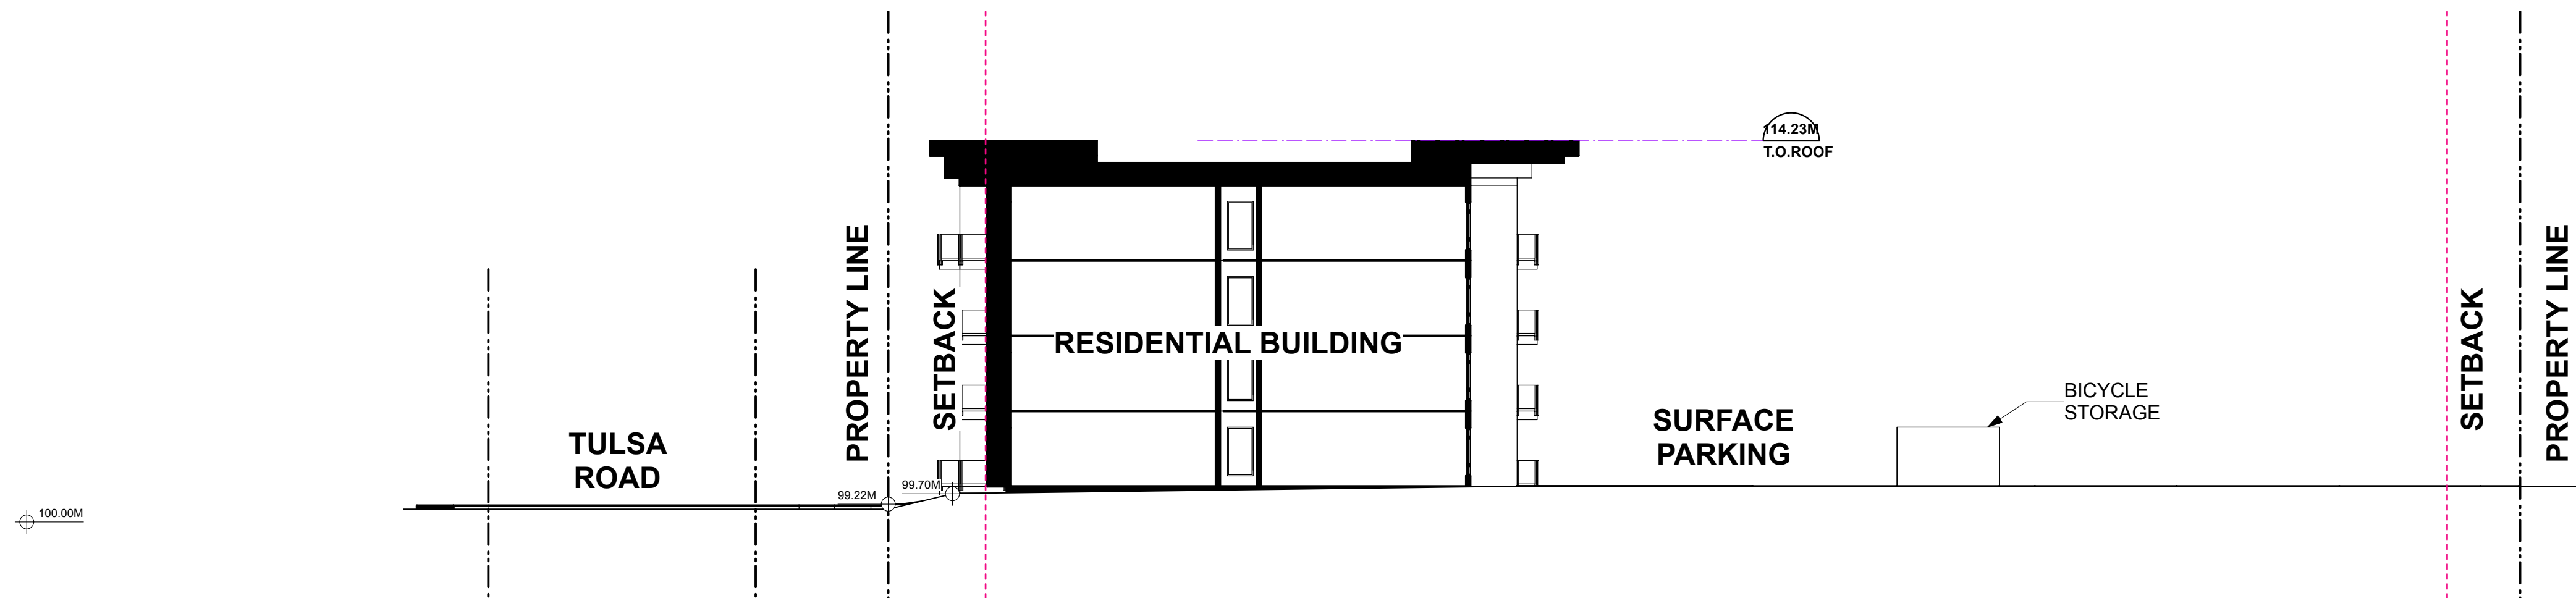

2 Site Section: E/W
A401 Scale: 1/16"=1'0"

RECEIVED
RA537
2025-DEC-08
Current Planning

REGISTERED ARCHITECT
GLENN HILL
2025-12-03
BRITISH COLUMBIA

0 2'-0" 10'-0" 20'-0"
0 0.6m 3.0m 6.0m
1/8"=1'-0"

dHKarchitects dHka