



#220 - 26 Lorne Mews
New Westminster, British Columbia
V3M 3L7
Tel: 604.553.0044
Fax: 604.553.0045
Email: office@m2la.com

NO.	DATE	REVISION DESCRIPTION	DR.
1	12 JUL 2025	RE-DESIGNED FOR CP	EN
2	12 JUL 2025	DESIGNED FOR CP	EN
3	12 JUL 2025	PRELIMINARY DESIGN	EN

SEAL:

PROJECT:
1575 WHITE STREET,
NANAIMO, BC

CITY PROJECT

DRAWING TITLE:

TREE PLAN

DATE: 12 NOV 2025	DRAWING NUMBER:
SCALE: 3/32"=1'-0"	L1
DRAWN: SH	OF 5
DESIGN: SH	
CHKD: NM	

M2LA PROJECT NUMBER: 25 040


M2 25040-CORREP LANDSCAPE DRAWING 2026-01-51P

RECEIVED

RA539

2026-JUL-22

Current Planning

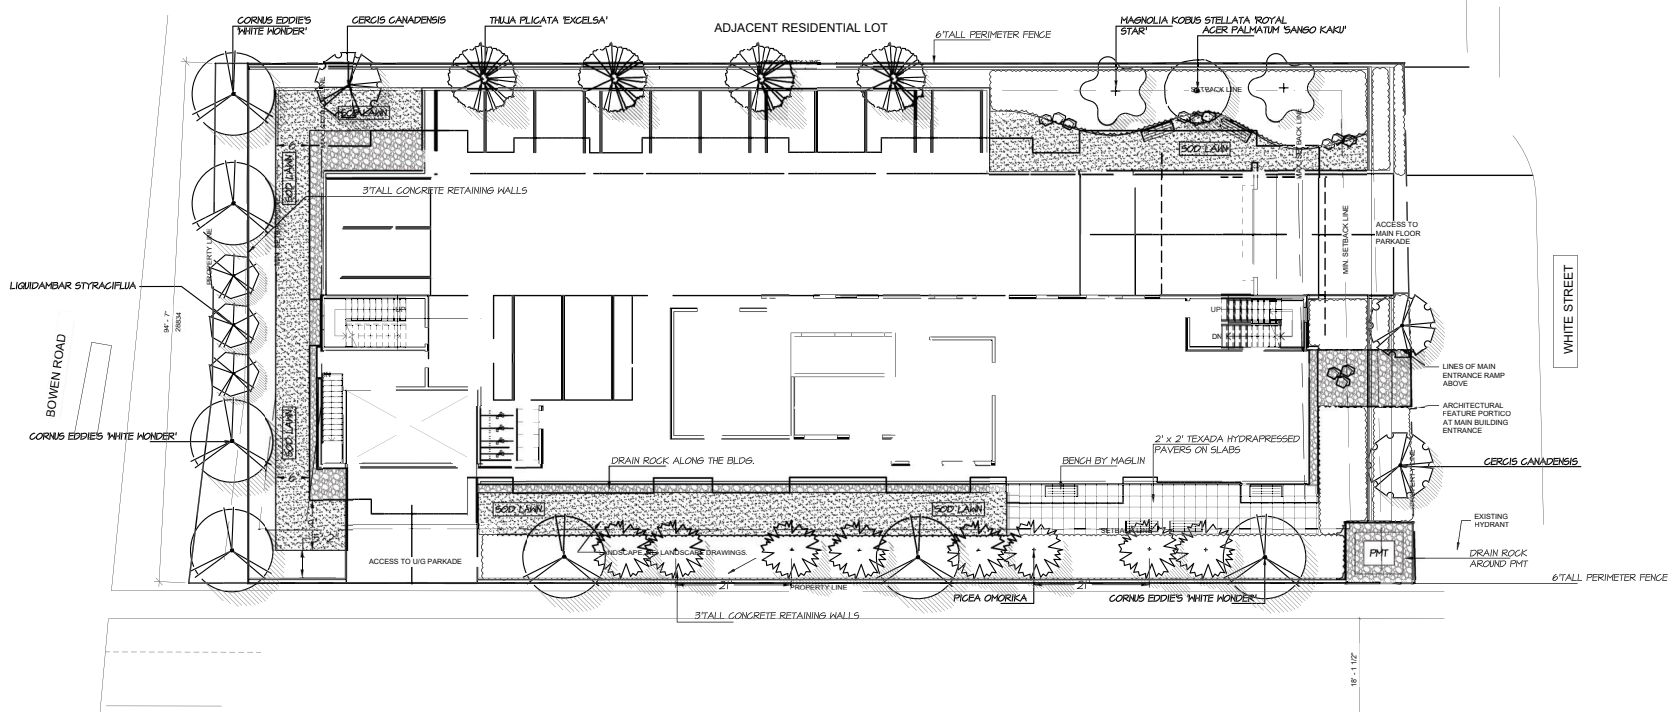


PLANT SCHEDULE			
KEY	QTY	BOTANICAL NAME	COMMON NAME
M2 JOB NUMBER: 25 040			
PLANTED SIZE / REMARKS			
1	1	ACER PALMATHUM 'SANGO KAKI'	CORAL BARK MAPLE
2	1	CERCIS CANADENSIS	EASTERN REDBUD
3	1	CORNUS EDDIES 'WHITE HONDER'	WHITE HONDER DOGWOOD
4	1	LIQUIDAMBAR STYRACIFLUA	SHEET GUM
5	1	MAGNOLIA KOBUS STELLATA 'ROYAL STAR'	ROYAL STAR MAGNOLIA
6	1	PICEA OMORICA	SERBIAN SPRUCE
7	1	THUJA PLICATA 'EXCELSA'	WESTERN RED CEDAR

NOTES: * PLANT SIZES IN THIS LIST ARE SPECIFIED ACCORDING TO THE BC LANDSCAPE STANDARD, LATEST EDITION. CONTAINER SIZES SPECIFIED AS PER CMA STANDARDS. BOTH PLANT SIZE AND CONTAINER SIZE ARE THE MINIMUM ACCEPTABLE SIZES. * REFER TO SPECIFICATIONS FOR DEFINED CONTAINER MEASUREMENTS AND OTHER PLANT MATERIAL REQUIREMENTS. * SEARCH AND REVIEW MAKE PLANT MATERIAL AVAILABLE FOR OPTIONAL REVIEW BY LANDSCAPE ARCHITECT AT SOURCE OF SUPPLY. AREA OF SEARCH TO INCLUDE LOWER MAINLAND AND FRASER VALLEY. * SUBSTITUTIONS: OBTAIN WRITTEN APPROVAL FROM THE LANDSCAPE ARCHITECT PRIOR TO MAKING ANY SUBSTITUTIONS TO THE SPECIFIED MATERIAL. UNAPPROVED SUBSTITUTIONS WILL BE REJECTED. ALLOW A MINIMUM OF FIVE DAYS PRIOR TO DELIVERY FOR REQUEST TO SUBSTITUTE. SUBSTITUTIONS ARE SUBJECT TO BC LANDSCAPE STANDARD - DEFINITION OF CONDITIONS OF AVAILABILITY.

ALL PLANT MATERIAL MUST BE PROVIDED FROM CERTIFIED DISEASE FREE NURSERY. PROVIDE CERTIFICATION UPON REQUEST.



#220 - 26 Lorne Mews
New Westminster, British Columbia
V3M 3L7
Tel: 604.553.0044
Fax: 604.553.0045
Email: office@m2la.com

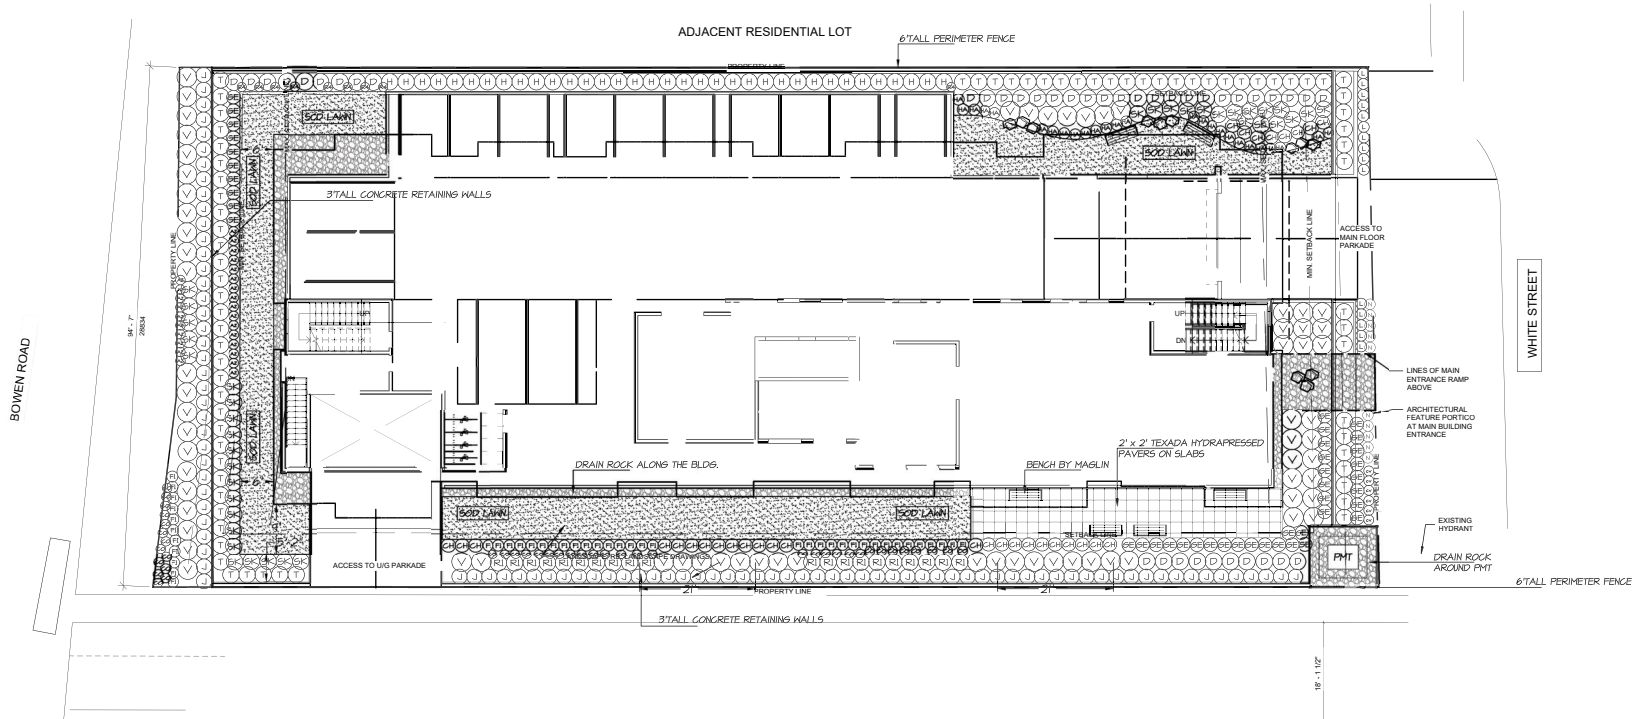

PLANT SCHEDULE

M2 JOB NUMBER: 25 040

KEY QTY	BOTANICAL NAME	COMMON NAME	PLANTED SIZE / REMARKS
SHRUB			
20	ROSA NUTKAN	NOOTKA ROSE	#3 POT; 60CM
26	AZALEA JAPONICA 'HINO CRIMSON'	AZALEA; SINGLE DEEP CRIMSON	#2 POT; 25CM
42	BIIGNYMUS FORTUNEI 'HERALD GOLD'	WINTERGREENPINE BIIGNYMUS	#2 POT; 30CM
32	ILEX CRENATA 'CONVEA'	JAPANESE HOLLY	#2 POT; 30CM
43	LONGICERA PILEATA	PRIVET HONEYBUCKLE	#2 POT; 25CM
14	PRUNUS LUSITANICA	PORTUGUESE LAUREL	1M DBH
41	SARGOLGOLCA HOOKERIANA 'RUSCIFOLIA'	PERAGRANT SARGOLGOLCA	#3 POT; 40CM
37	SKIMMIA JAPONICA (50% MALE)	JAPANESE SKIMMIA	#3 POT
12	TAXUS X MEDIA 'HICKSII'	HICKS YEH	#3 POT; 80CM
64	YIBURNUM DAVIDII	DAVIDS YIBURNUM	#1 POT; 30CM
GRASS			
35	HAKONECHLOA MACRA 'ALL GOLD'	JAPANESE FOREST GRASS	#1 POT
PERENNIAL			
26	HOSTA 'HALCYON'	HALCYON HOSTA	#1 POT
15	LAVENDULA ANGUSTIFOLIA	ENGLISH LAVENDER	#1 POT
10	NERFETA X VERANICA 'DROPMORE'	CATHMINT	#2 POT
4	ARCTOSTAPHYLOS (VA-URS)	KINKRINKICK	#1 POT; 20CM
6	CALLUNA VULGARIS 'DARK BEAUTY'	HEATHER; PINK	#1 POT
42	ERICA CARNEA 'SPRINGWOOD PINK'	HEATH	#1 POT

NOTES: * PLANT SIZES IN THIS LIST ARE SPECIFIED ACCORDING TO THE BC LANDSCAPE STANDARD, LATEST EDITION. CONTAINER SIZES SPECIFIED AS PER CANTA STANDARDS. BOTH PLANT SIZE AND CONTAINER SIZE ARE THE MINIMUM ACCEPTABLE SIZES. * REFER TO SPECIFICATIONS FOR DEFINED CONTAINER MEASUREMENTS AND OTHER PLANT MATERIAL REQUIREMENTS. * SEARCH AND REVIEW MAKE PLANT MATERIAL AVAILABLE FOR OPTIONAL REVIEW BY LANDSCAPE ARCHITECT AT SOURCE OF SUPPLY. AREA OF SEARCH TO INCLUDE LOWER MAINLAND AND FRASER VALLEY. * SUBSTITUTIONS OBTAIN WRITTEN APPROVAL FROM THE LANDSCAPE ARCHITECT PRIOR TO MAKING ANY SUBSTITUTIONS. TO THE SPECIFIED MATERIAL. UNAPPROVED SUBSTITUTIONS WILL BE REJECTED. ALLOW A MINIMUM OF FIVE DAYS PRIOR TO DELIVERY FOR REQUEST TO SUBSTITUTE. SUBSTITUTIONS ARE SUBJECT TO BC LANDSCAPE STANDARD - DEFINITION OF CONDITIONS OF AVAILABILITY.

ALL PLANT MATERIAL MUST BE PROVIDED FROM CERTIFIED DISEASE FREE NURSERY. PROVIDE CERTIFICATION UPON REQUEST.

PROJECT:
1575 WHITE STREET,
NANAIMO, BC

CITY PROJECT

DRAWING TITLE:

SHRUB

DATE: 12 NOV 2025

DRAWING NUMBER:

SCALE: 3/32"=1'-0"

DRAWN: BN

DESIGN: BN

CHKD: HM

M2LA PROJECT NUMBER:

L2

OF 5

25 040


M2 25040-CORREP LANDSCAPE DRAWING 2026-01-01

RECEIVED


RA539

2026-JUL-22


Current Planning

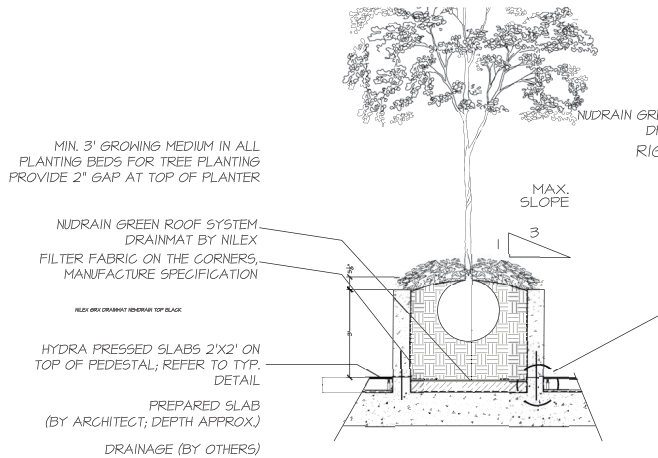


1 TREE PLANTER ON SLAB
SCALE: 1/2"=1'-0"

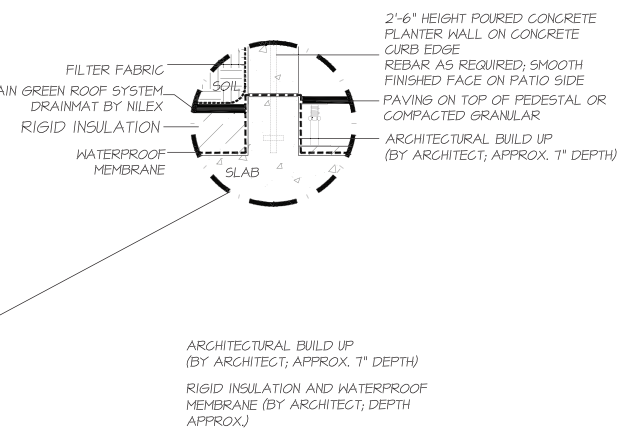

2 DRIP STRIP ALONG BUILDING FACE ON SLAB
SCALE: 3/4"=1'-0"

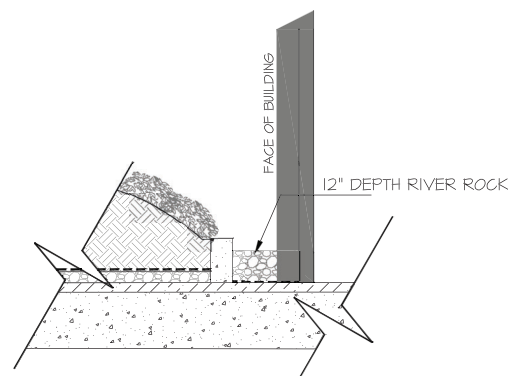


3 PLANTER ON SLAB - SHRUBS
SCALE: 1/2"=1'-0"

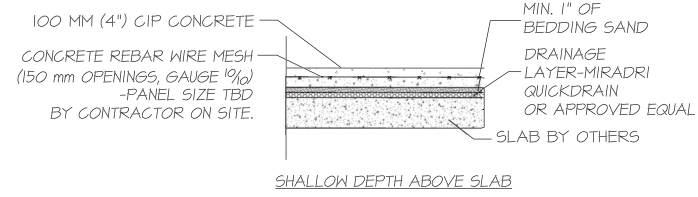

4 TYPICAL TREE PLANTING DETAIL
SCALE: N.T.S.

5 SCORE CUT CONCRETE ON SLAB
SCALE: 1/4"=1'-0"

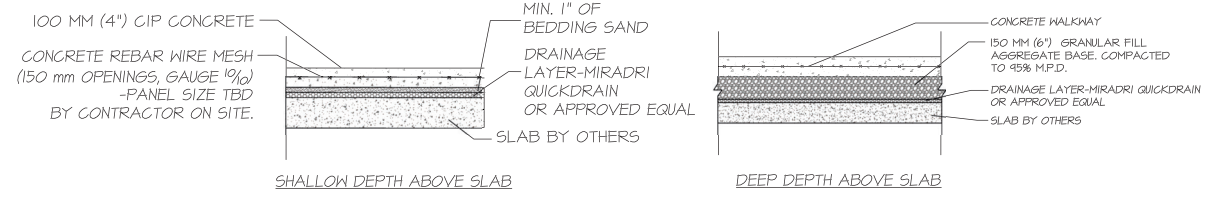

6 PAVERS ON SLAB
SCALE: 1/4"=1'-0"



Copyright reserved. This drawing and design is the property of M2 Landscape Architects and may not be reproduced or used for other projects without their permission.



#220 - 26 Lorne Mews
New Westminster, British Columbia
V3M 3L7
Tel: 604.553.0044
Fax: 604.553.0045
Email: office@m2la.com

NO.	DATE	REVISION DESCRIPTION	DR.
1	15 JUL 2025	REVISED FOR CIP	BN
2	15 JUL 2025	REVISED FOR CIP	BN
PROJECT:
1575 WHITE STREET,
NANAIMO, BC

CITY PROJECT

DRAWING TITLE:
LANDSCAPE
DETAILS


DATE:	12 NOV 2025	DRAWING NUMBER:	
SCALE:			
DRAWN:	BN		
DESIGN:	BN		
CHK'D:	BN		
M2LA PROJECT NUMBER:			

25 040


M2 25040-CORREP LANDSCAPE DRAWING 2025-01-519

RECEIVED
RA539
2026-JUL-22
Current Planning


- NOTES:
 1. ALL WOOD P.T. HEM/FIR
 2. ALL FASTENERS HOTDIPPED GALVANIZED
 3. STAIN ALL EXPOSED SURFACES WITH TWO COATS PREMIUM WEATHERPROOFING STAIN, COLOUR TO MATCH ARCH;
 PROVIDE SAMPLE TO OWNER FOR PREAPPROVAL PRIOR TO APPLICATION
 4. STEP FENCE IN EQUAL SEGMENTS TO FOLLOW GRADE

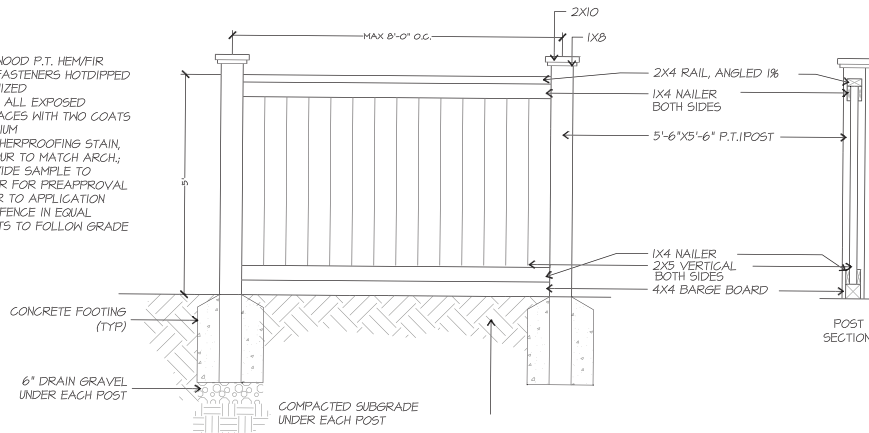



1
L4
5' HT. SOLID WOOD PERIMETER FENCE
SCALE: 3/4\"/>

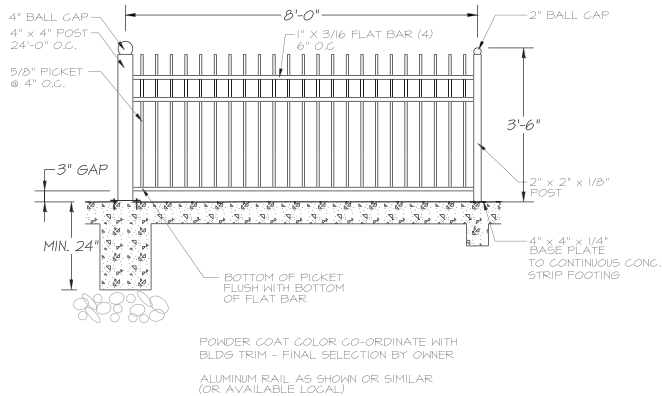


3
L4
42\"/>

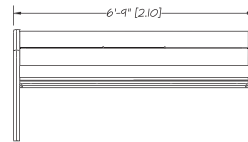


4
L4
BENCH BY MAGLIN
SCALE: NTS

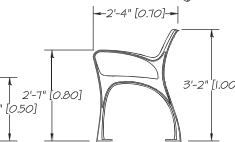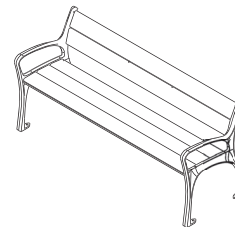

4
L4
BENCH BY MAGLIN
SCALE: NTS

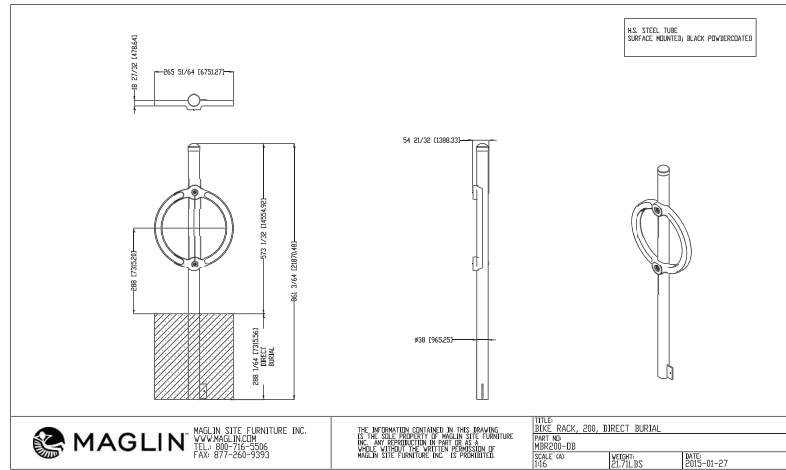

2
L4
BIKE RACK BY MAGLIN
SCALE: NTS

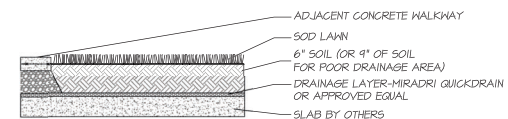

5
L4
SOD LAWN ON SLAB
SCALE: NTS

Copyright reserved. This drawing and design is the property of M2 Landscape Architects and may not be reproduced or used for other projects without their permission.



#220 - 26 Lorne Mews
 New Westminster, British Columbia
 V3M 3L7
 Tel: 604.553.0044
 Fax: 604.553.0045
 Email: office@m2la.com

NO.	DATE	REVISION DESCRIPTION	DR.
1	12 JUL 2025	REVISED FOR CIP	BN
2	12 JUL 2025	REVISED FOR CIP	BN
PROJECT:
 1575 WHITE STREET,
 NANAIMO, BC

CITY PROJECT#

DRAWING TITLE:
 LANDSCAPE
 DETAILS

DATE: 12 NOV 2025	DRAWING NUMBER:
SCALE:	L4
DRAWN: BN	OF 5
DESIGN: BN	
CHECK: NM	
M2LA PROJECT NUMBER:	25 040

M2 25040-CORREP LANDSCAPE DRAWING 2026-01-515

RECEIVED
 RA539
 2026-JUL-22
 Current Planning

