


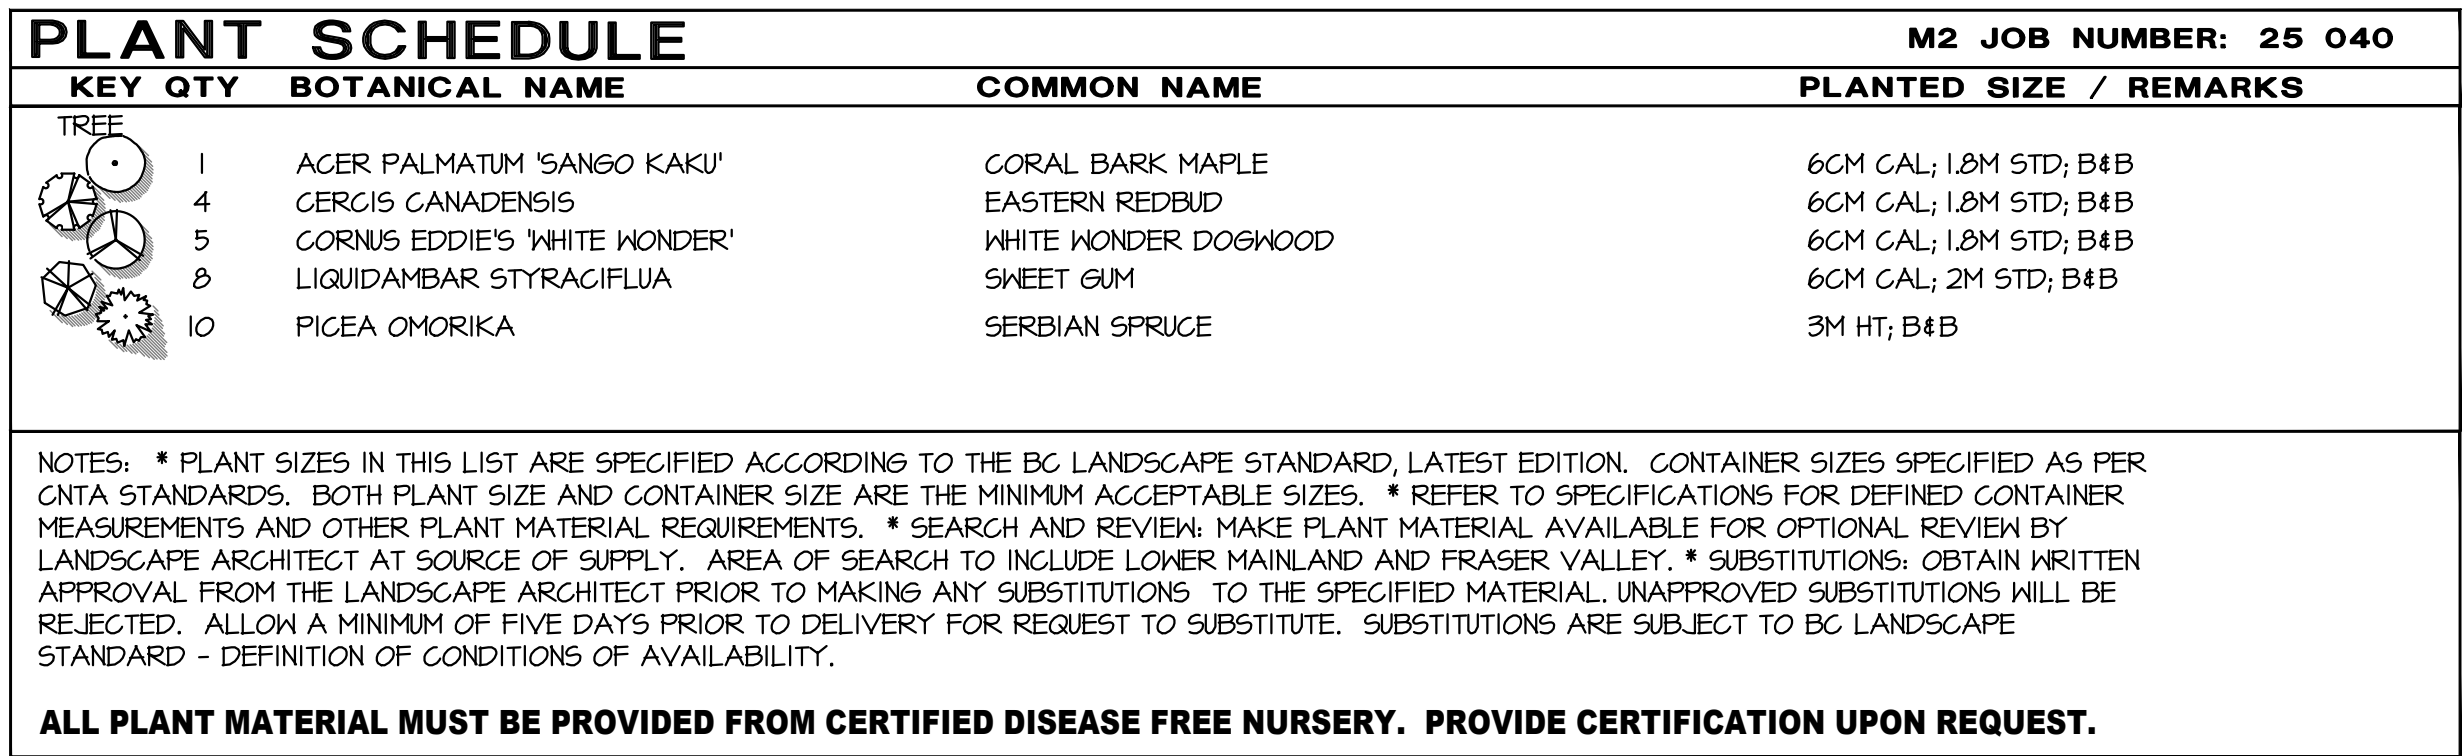

#220 - 26 Lorne Mews
New Westminster, British Columbia
V3M 3L7
Tel: 604.553.0044
Fax: 604.553.0045
Email: office@m21a.com

[illegible]

SEAL:

RECEIVED
RA539
2026-JAN-07
Current Planning

PROJECT:

1575 WHITE STREET,
NANAIMO, BC

CITY PROJECT#

DRAWING TITLE:

TREE PLAN

DATE: 12 NOV 2025	DRAWING NUMBER:
SCALE: 3/32"=1'-0"	
DRAWN: SH	
DESIGN: SH	
CHK'D: MM	

OF 5


M2LA PROJECT NUMBER: 25 040


[illegible]

RECEIVED
RA539
2026-JAN-07
Current Planning


1575 WHITE STREET,
NANAIMO, BC

25 040

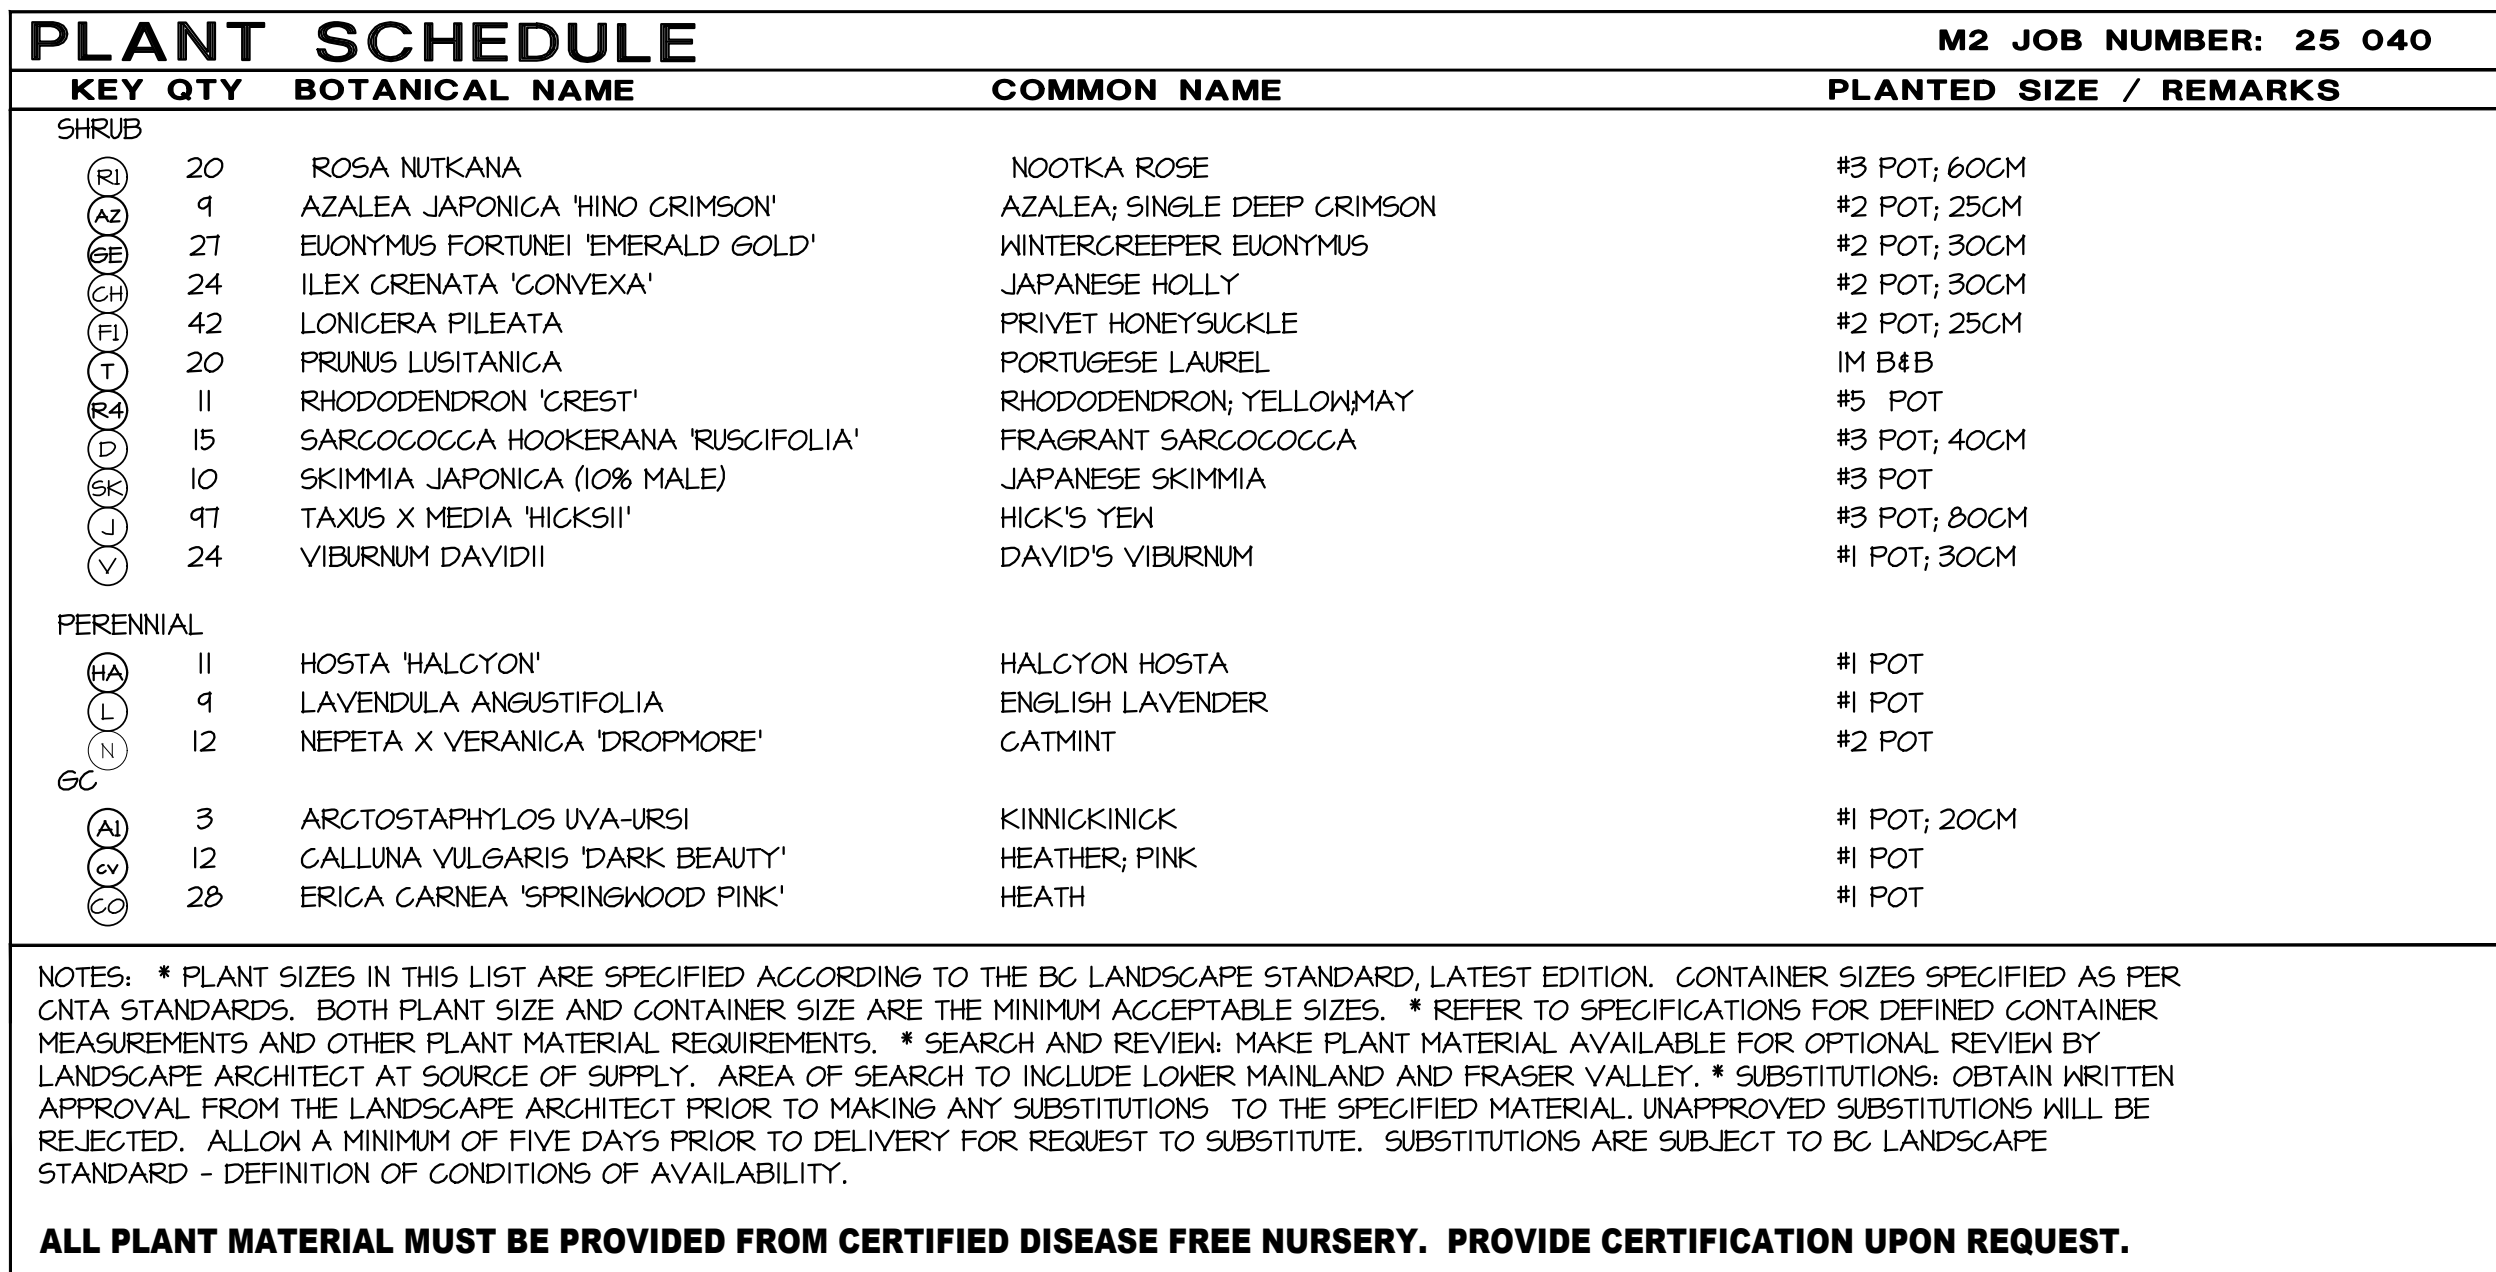


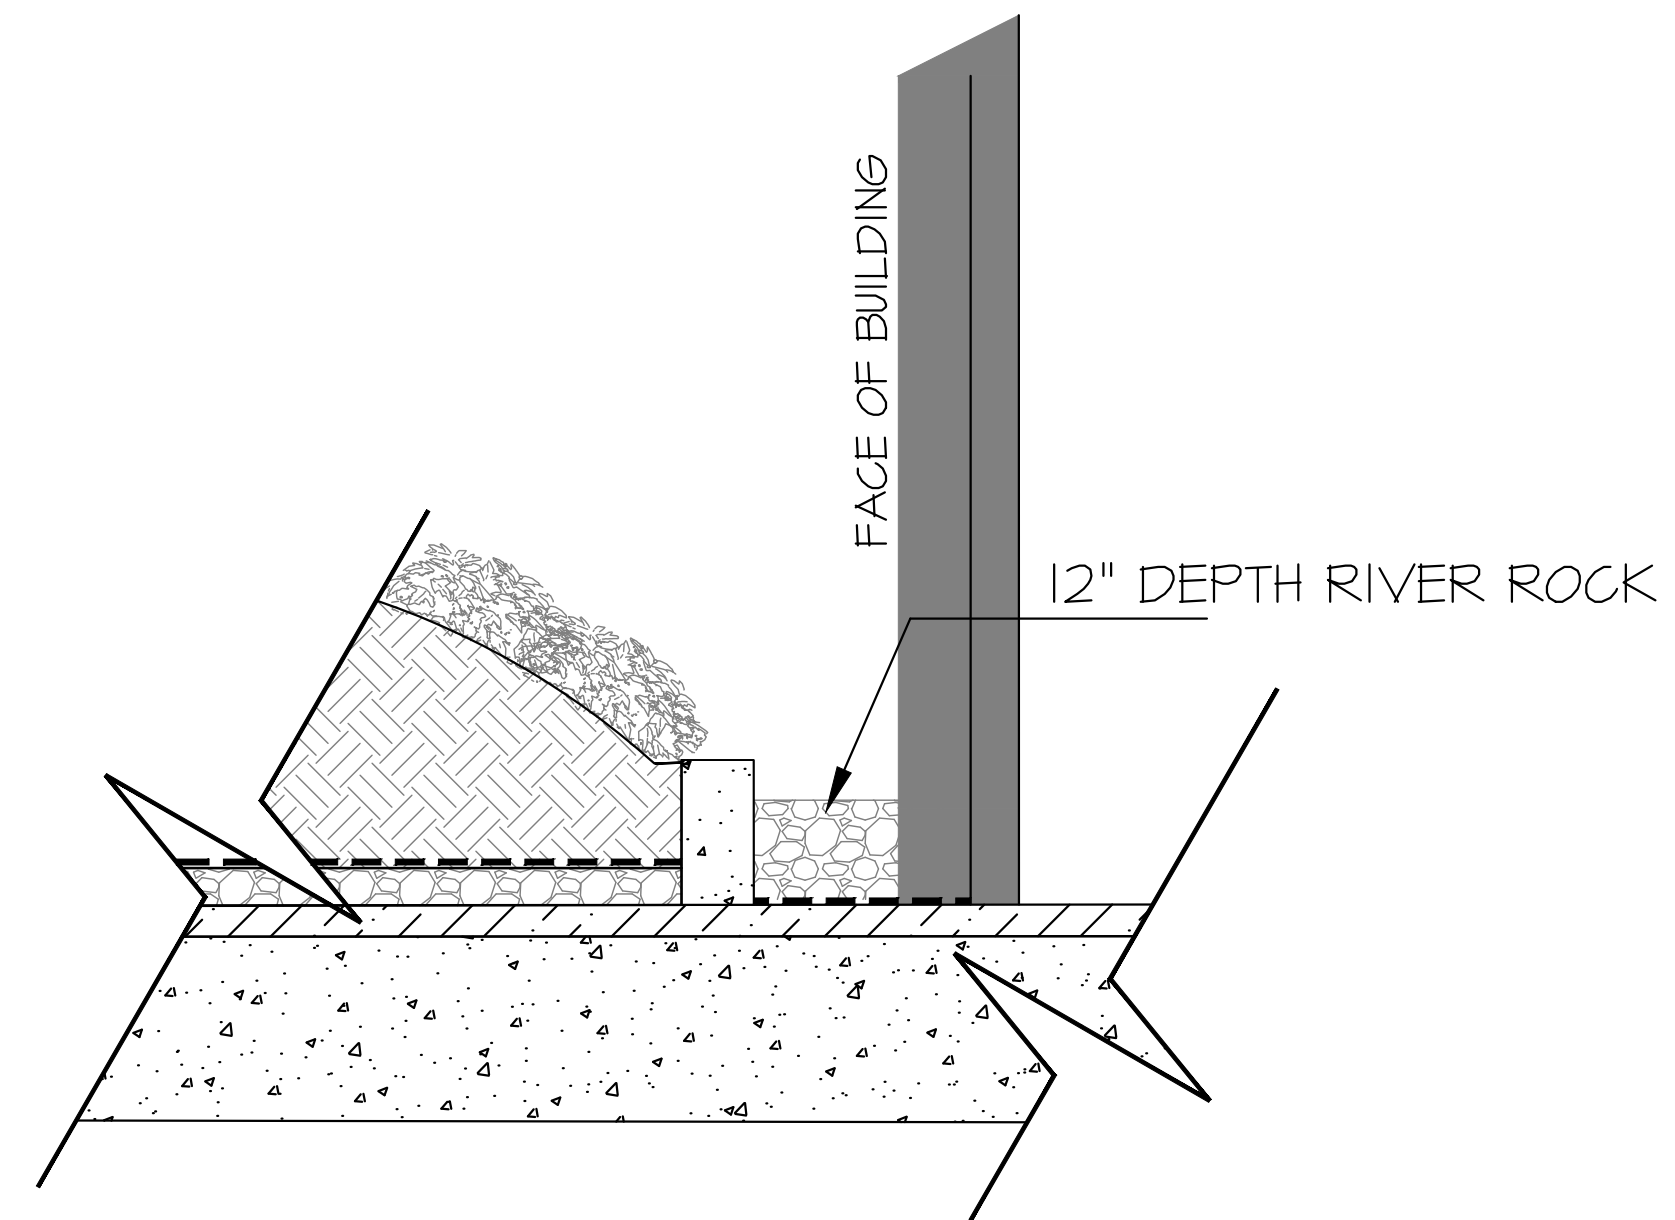

2 DRIP STRIP ALONG BUILDING FACE ON SLAB
L3 SCALE: 3/4"=1'-0"

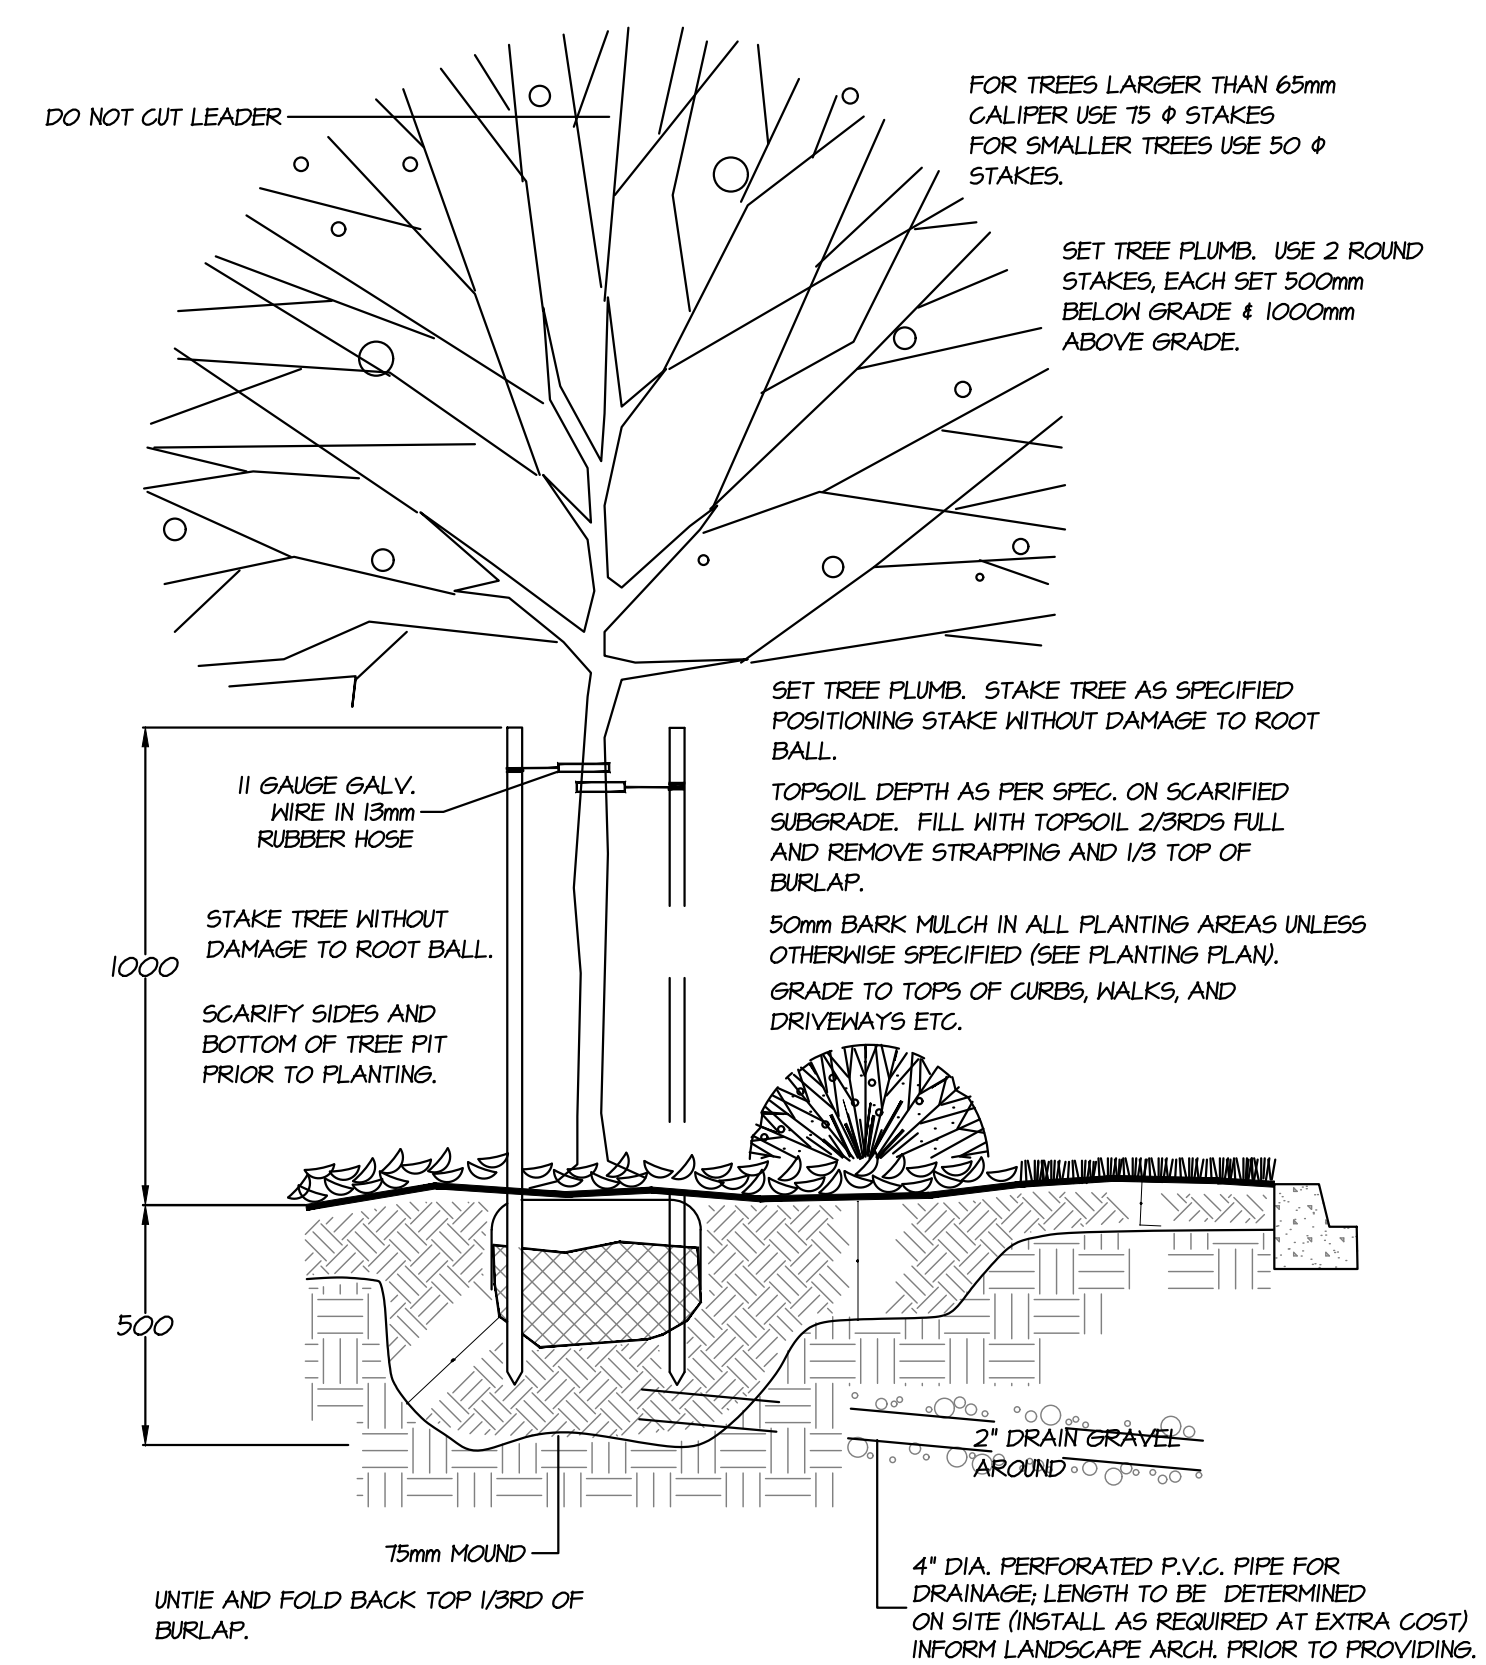

4 TYPICAL TREE PLANTING DETAIL
L3 SCALE: NTS

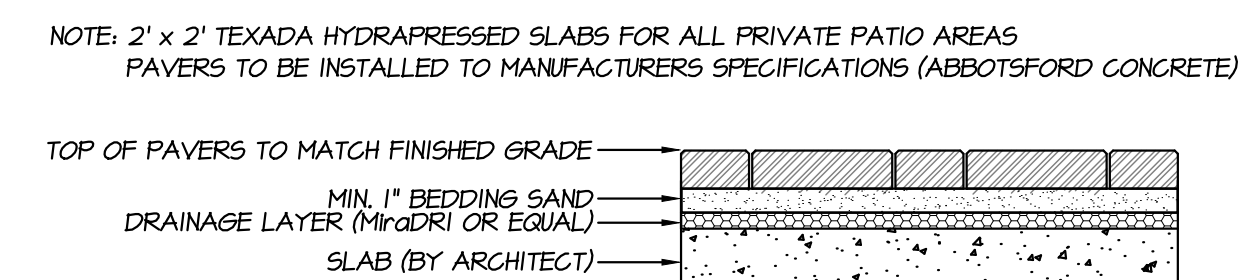

6 PAVERS ON SLAB
L3 SCALE: 1"=1'-0"

[illegible]

RECEIVED
RA539
2026-JAN-07
Current Planning

1575 WHITE STREET,
NANAIMO, BC

LANDSCAPE DETAILS

L3

DF 5

M2LA PROJECT NUMBER:

25 040

