




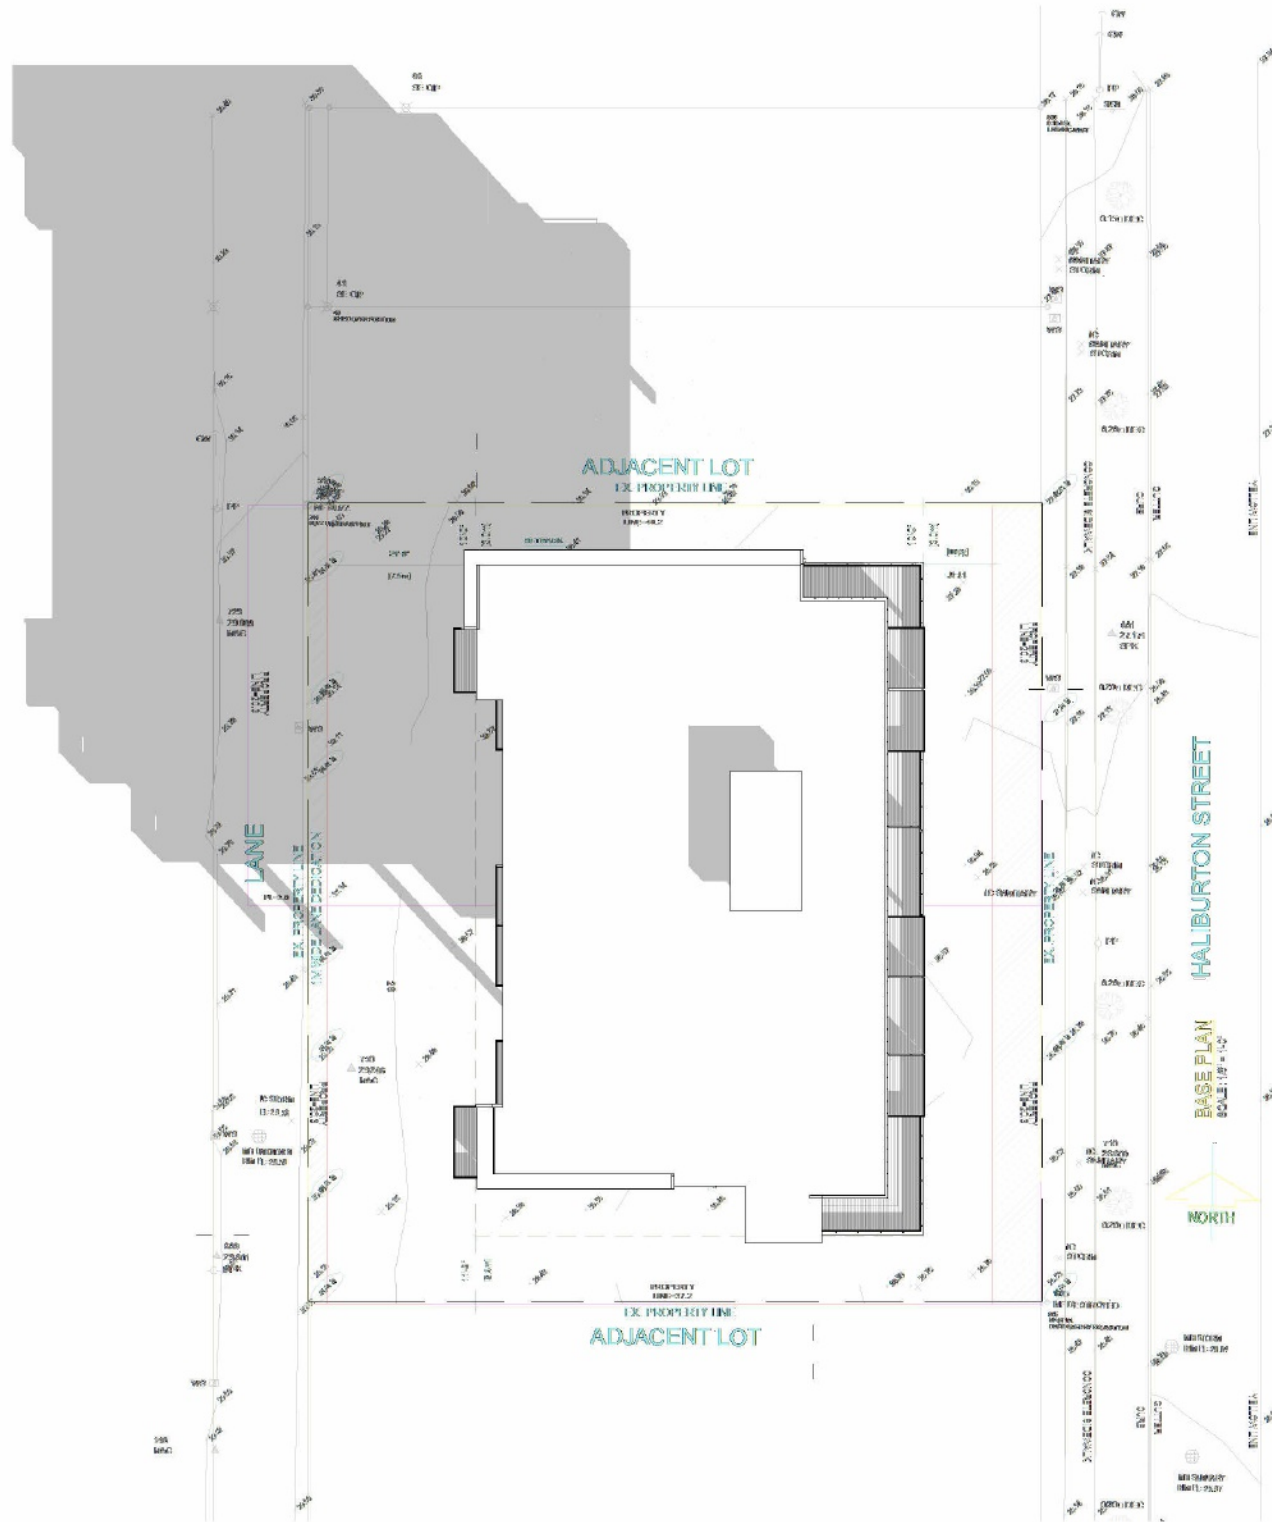


1 March_10AM
1/32" = 1'-0"

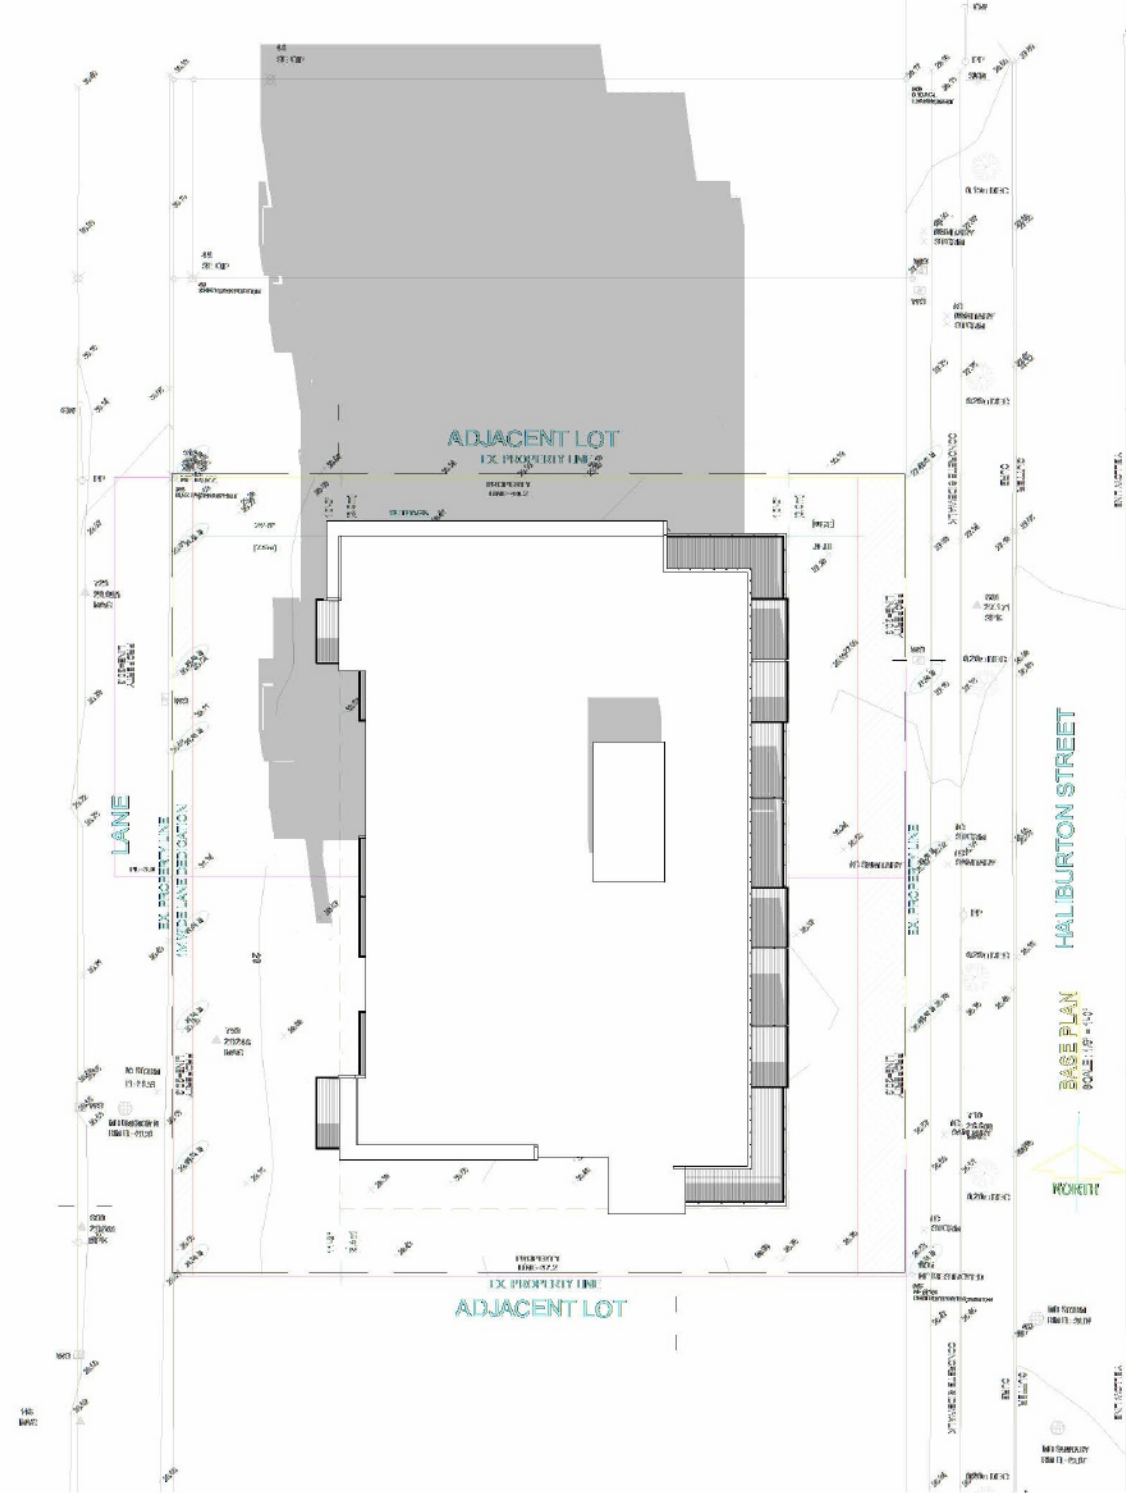


2 March_12PM
1/32" = 1'-0"

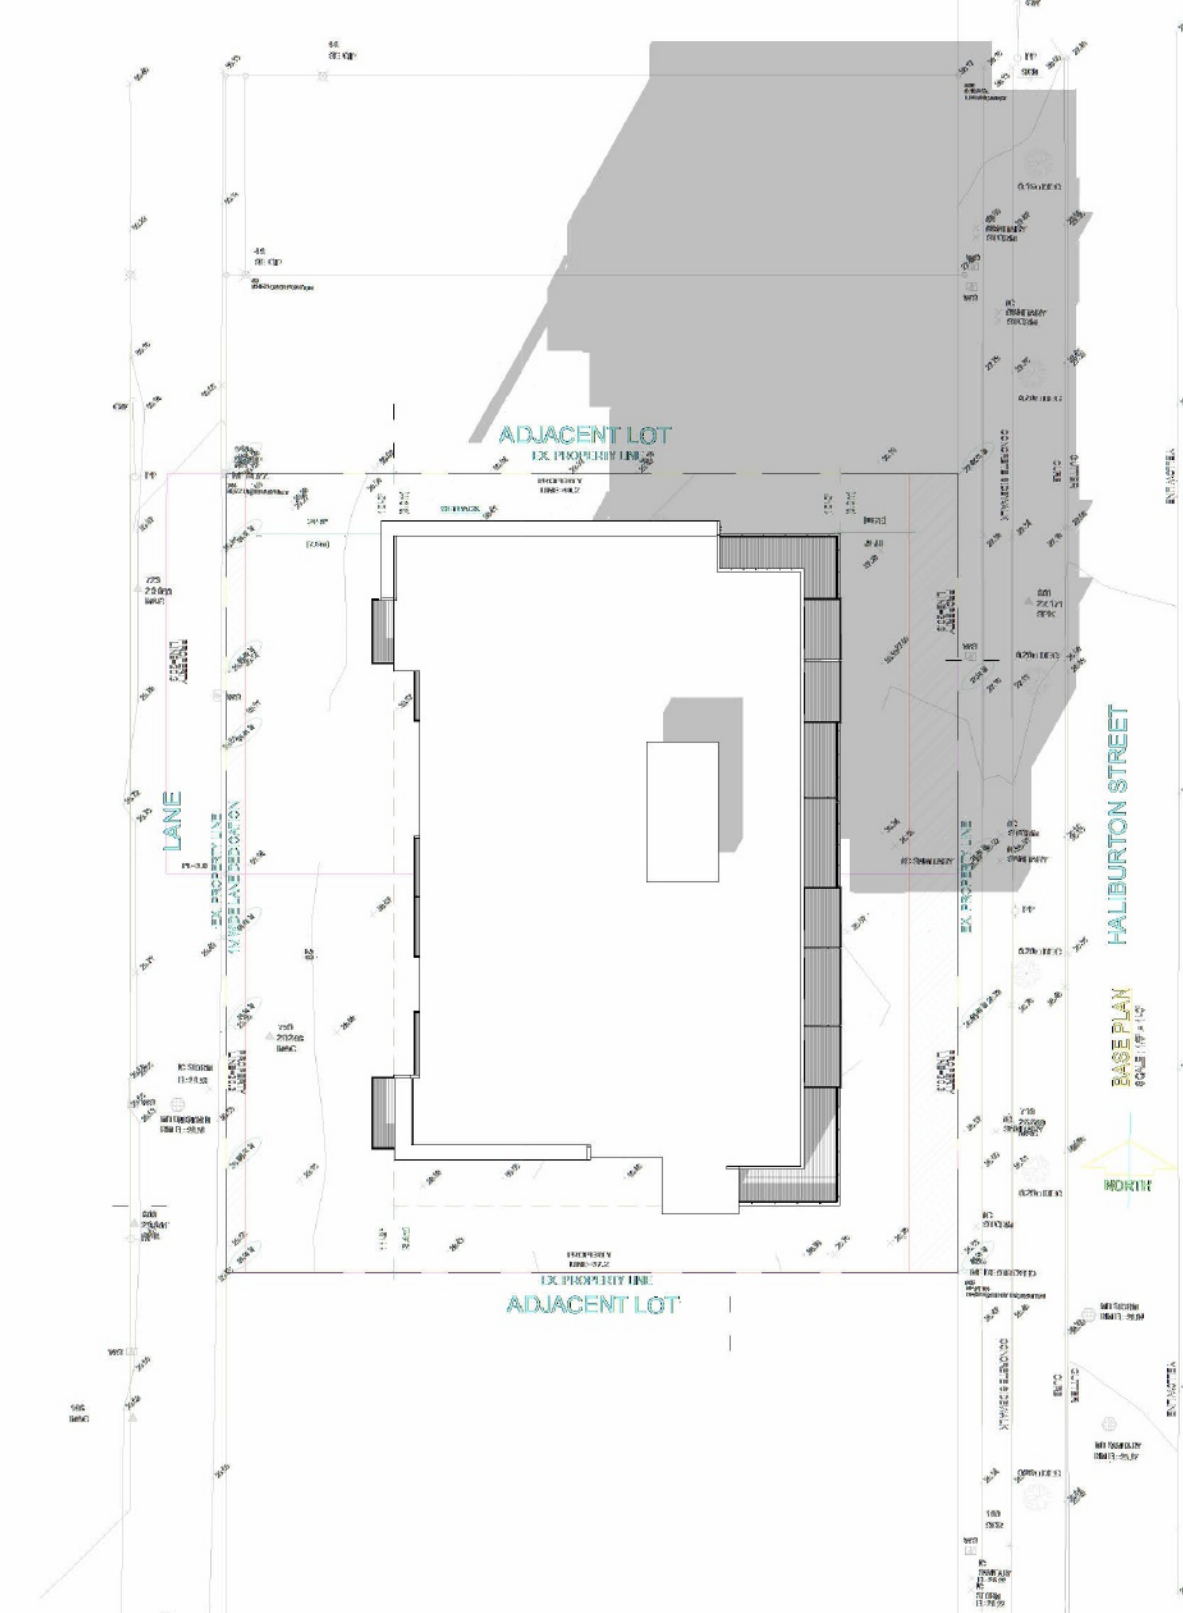


3 March_2PM
1/32" = 1'-0"

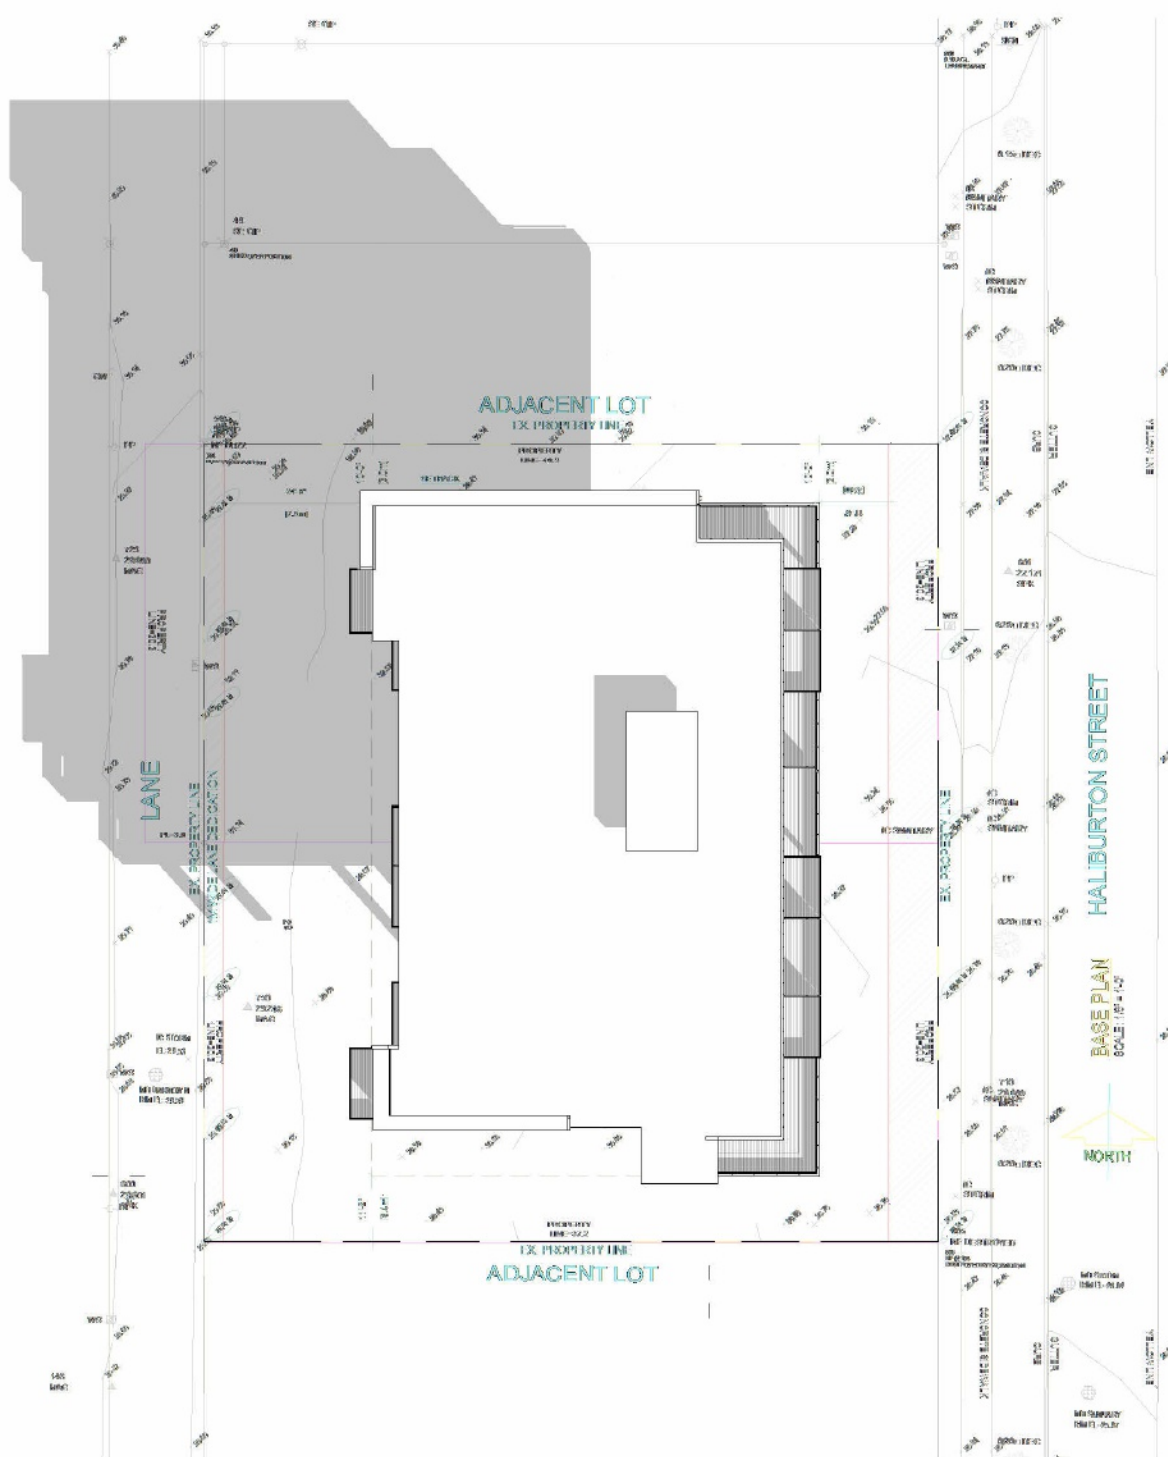

4 September_10AM
1/32" = 1'-0"

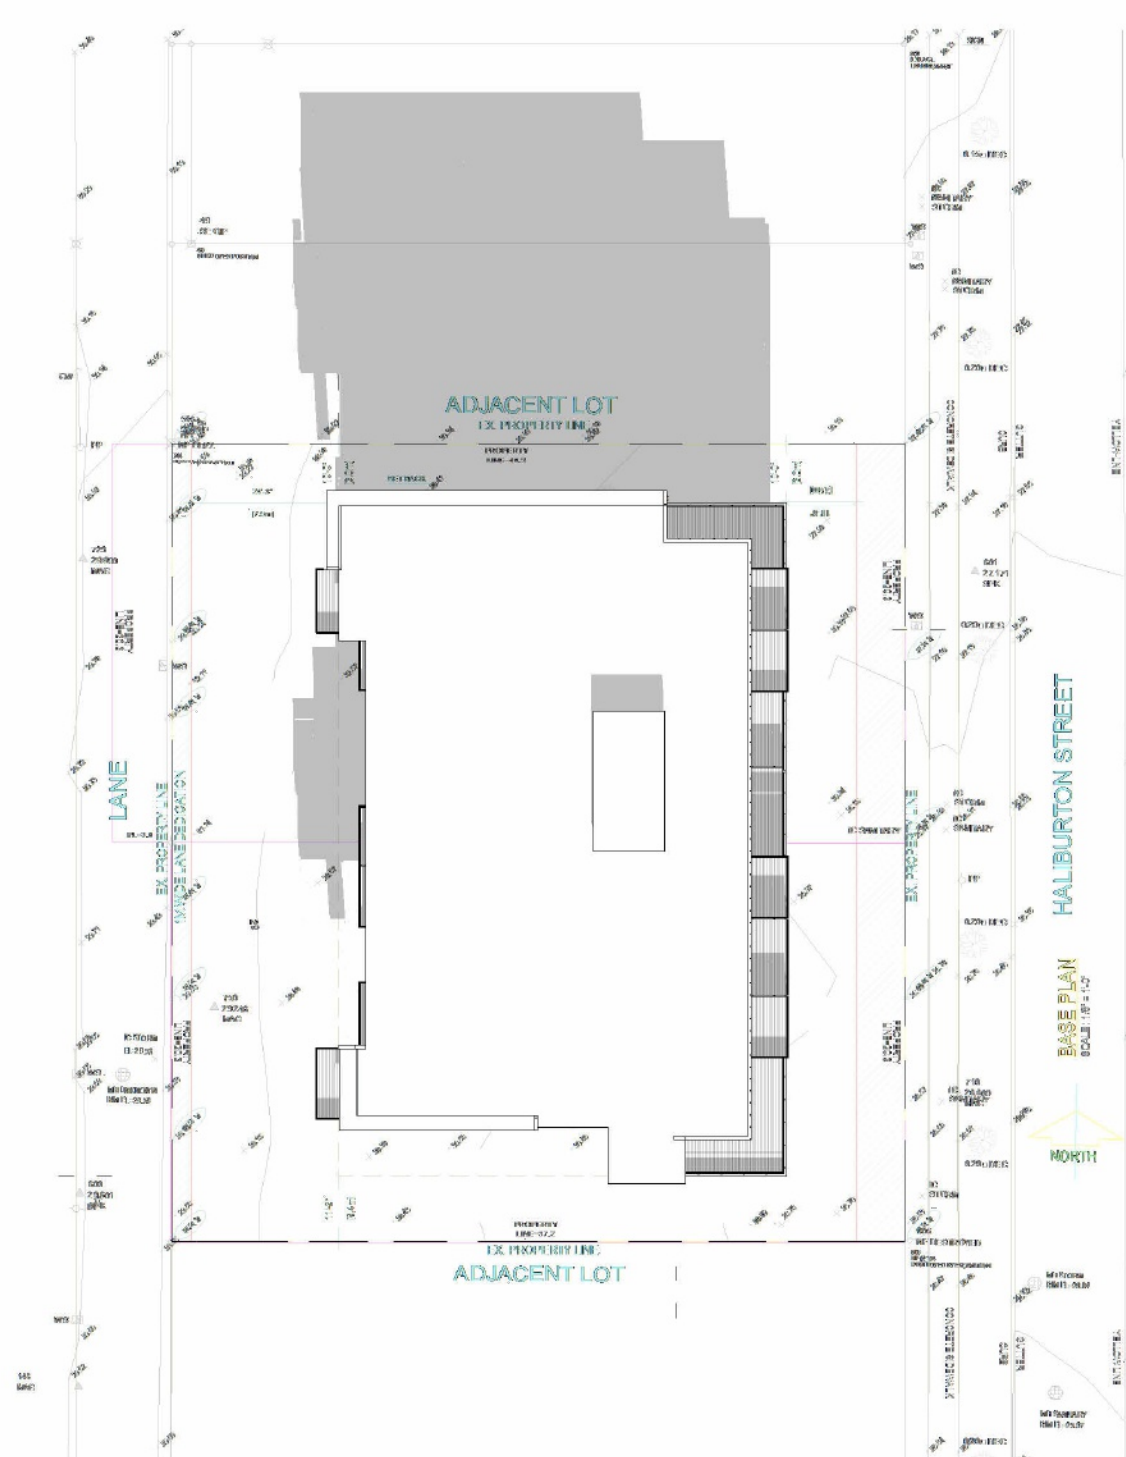

5 September_12PM
1/32" = 1'-0"

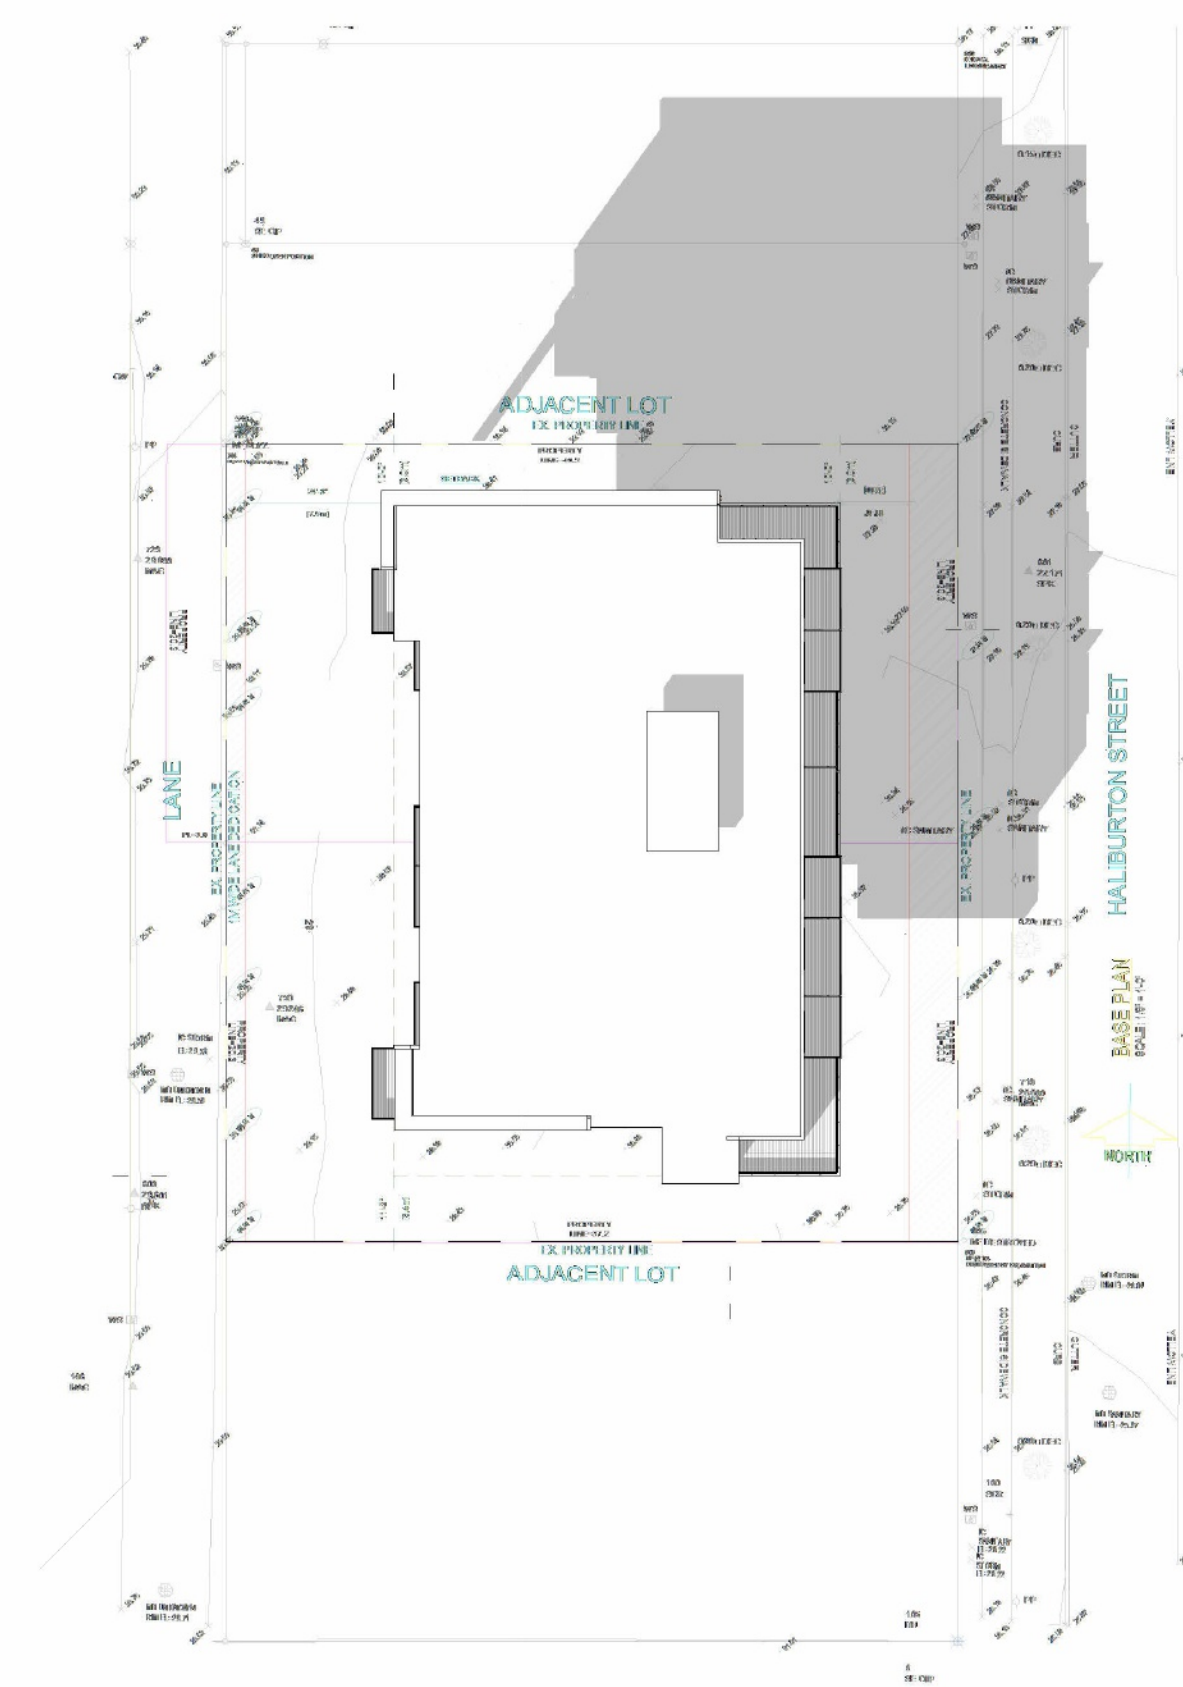

6 September_2PM
1/32" = 1'-0"

RECEIVED
RA547
2026-JUN-18
GURPREET SINGH




5589 Byrne Road Unit-230
BURNABY, B.C. V5J 3J1

PHONE: (778) 999-1761
EMAIL: hchopra@perceptarch.ca

© COPYRIGHT. ALL DESIGNS AND THE MODIFIED LIKENESSES THEREOF ARE THE SOLE PROPERTY OF PERCEPT ARCHITECTURE INC. AND MAY NOT BE USED WHOLLY OR IN PART WITHOUT LICENCE BEING PURCHASED. COPYRIGHT INFRINGEMENT INCLUDES IDEAS GAINED AND CONVERSION THEREOF INTO ANY MATERIAL FORM CANADA COPYRIGHT ACT R.S.C. 1985

REV#	DATE	NOTE	DRN	CKD	ISSUE	ISSUED FOR


CLIENT :	GK GROUP CONSTRUCTION LTD.	DRAWN: H.S.
PROJECT :	212-218 HALBURTON STREET	CHECK: H.C.
SHEET CONTENTS :	SHADOW ANALYSIS	DATE : 04/26/2026
		SCALE : 1/32" = 1'-0"

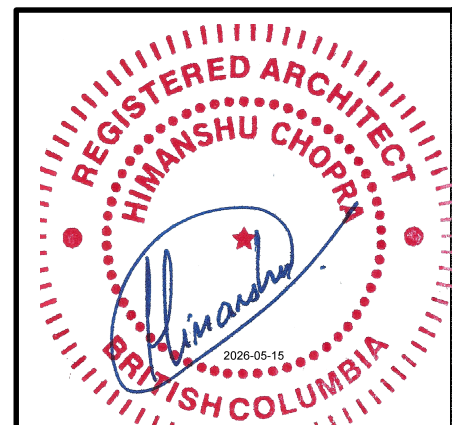


PROJECT NO. 225022	ISSUE NO.
SHEET NO. A-104.1	



1 December_10AM
1/32" = 1'-0"

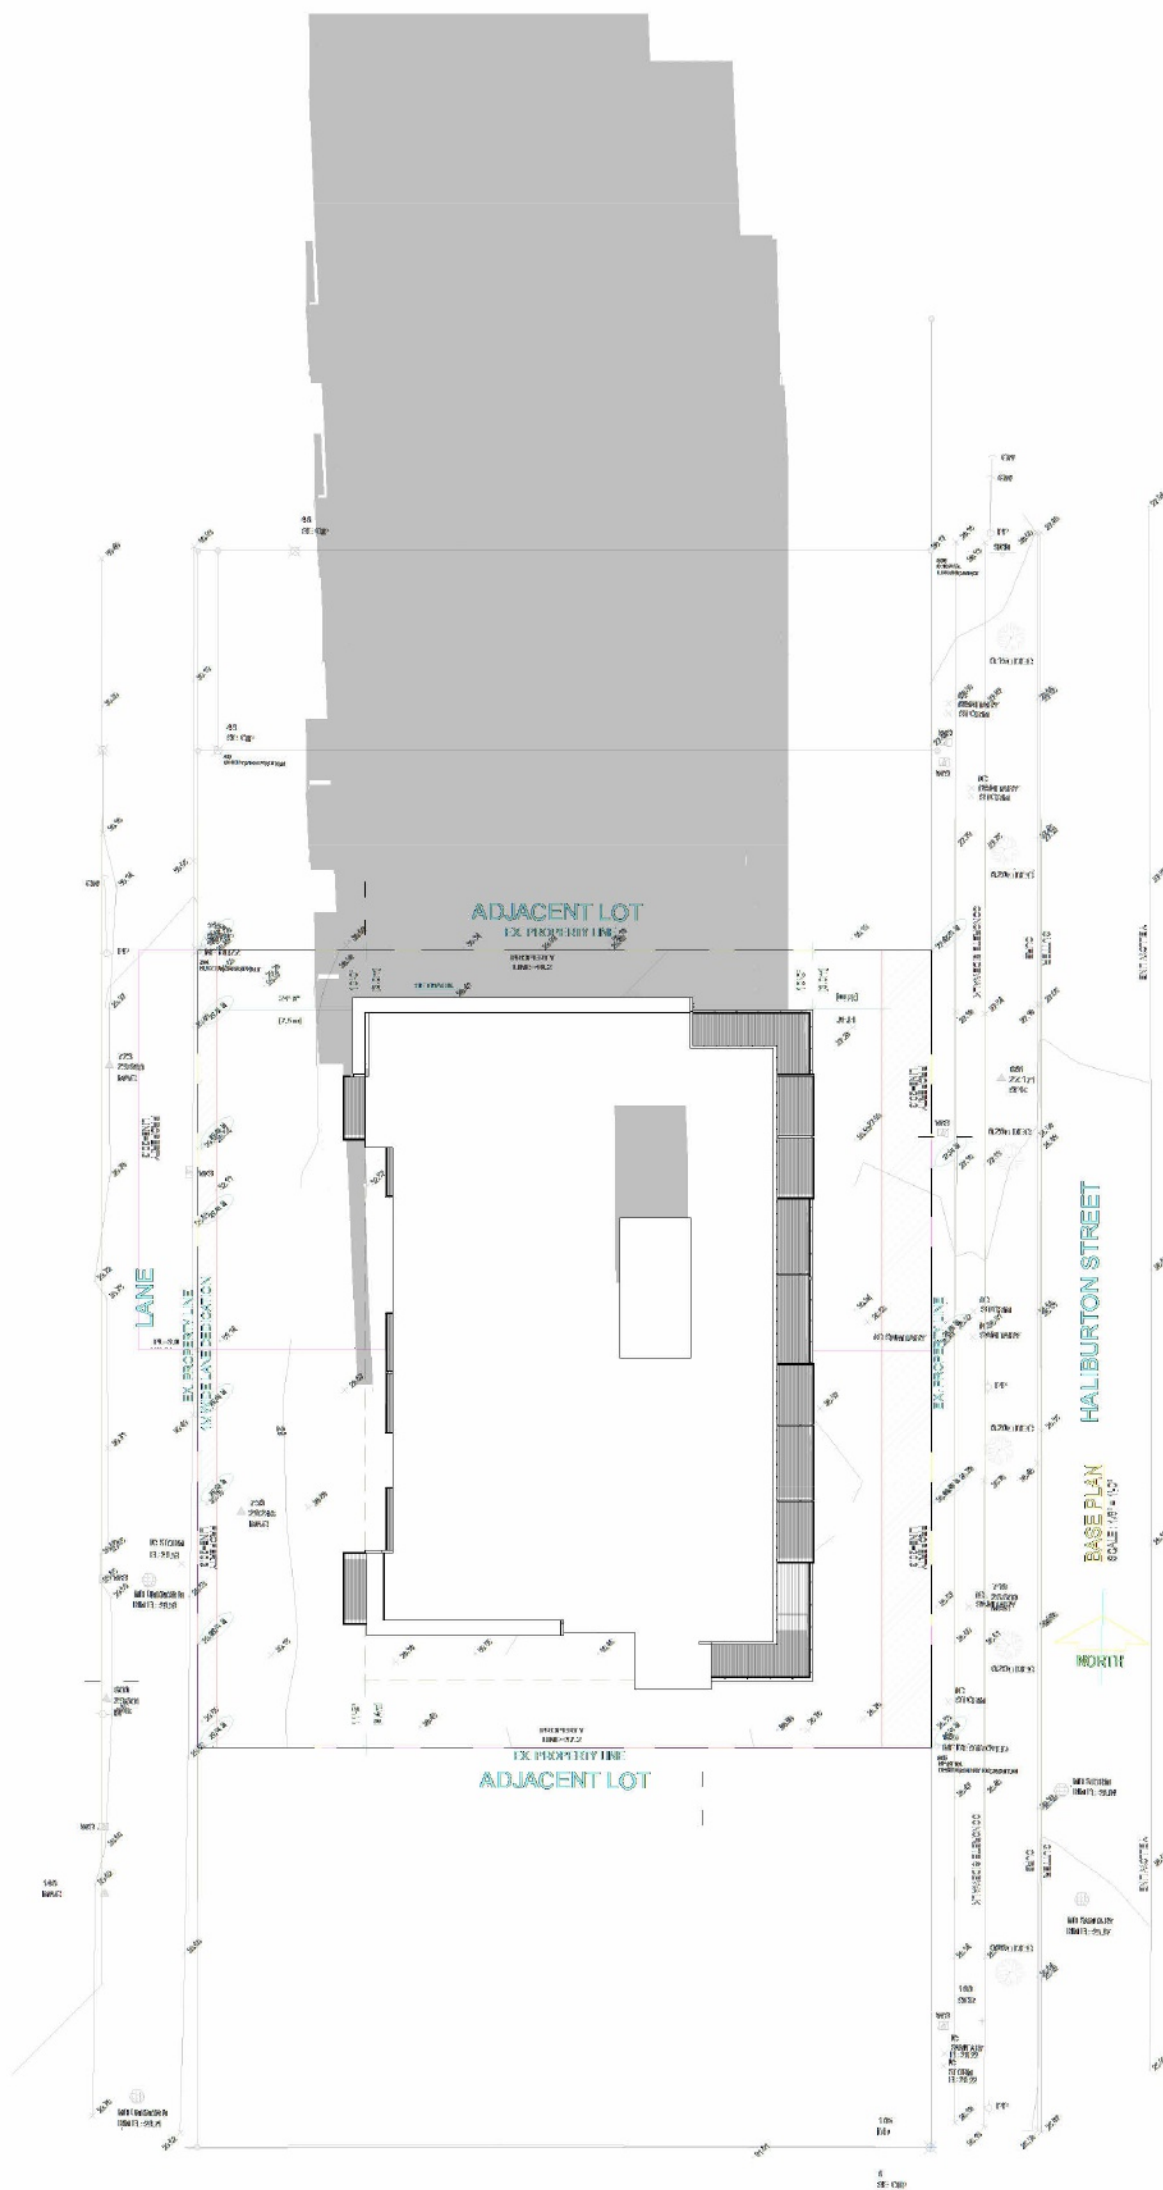

2 December_12PM
1/32" = 1'-0"

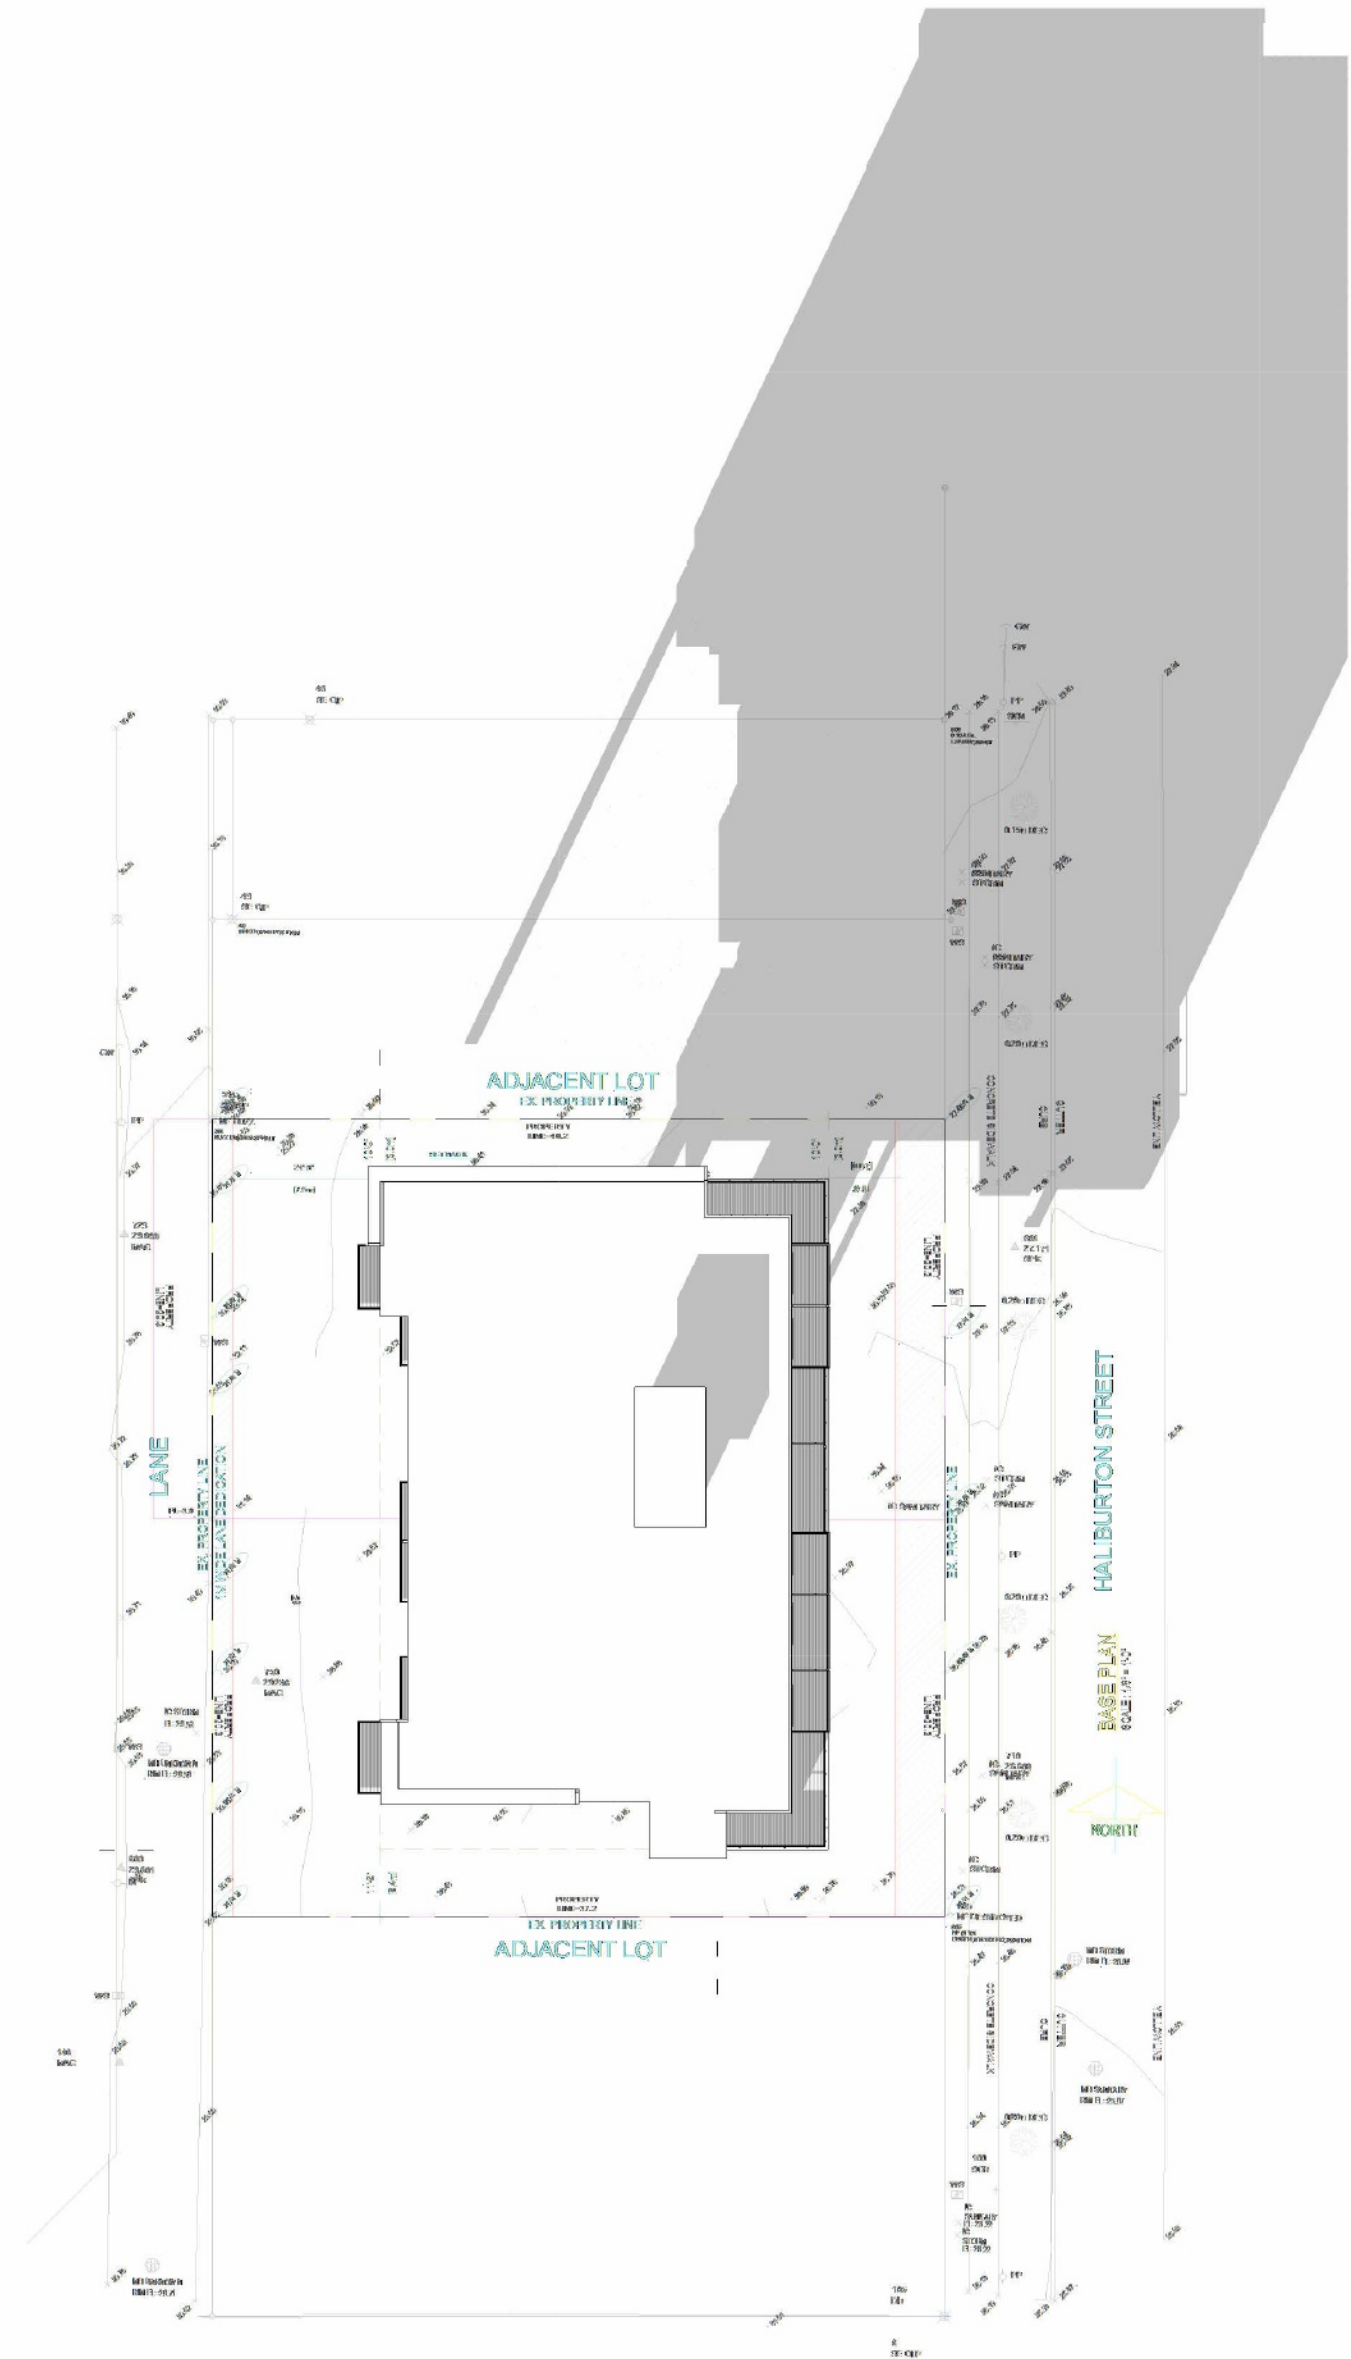

3 December_2PM
1/32" = 1'-0"

RECEIVED
RA547
2026-JUN-18




5589 Byrne Road, Unit - 230
BURNABY, B.C. V5J 3J1

PHONE: (778) 999-1761
EMAIL: hchopra@perceptarch.ca

© COPYRIGHT. ALL DESIGNS AND THE MODIFIED LIKENESSES THEREOF ARE THE SOLE PROPERTY OF PERCEPT ARCHITECTURE INC. AND MAY NOT BE USED WHOLLY OR IN PART WITHOUT LICENCE BEING PURCHASED. COPYRIGHT INFRINGEMENT INCLUDES IDEAS GAINED AND CONVERSION THEREOF INTO ANY MATERIAL FORM CANADA COPYRIGHT ACT R.S.C. 1985

REV#	DATE	NOTE	DRN	CKD	ISSUE	ISSUED FOR

CLIENT :	DRAWN: H.S.	CHECKED: H.C.
	PROJECT : GK GROUP CONSTRUCTION LTD.	DATE : 04/26/2026
	PROJECT : 212-218 HALIBURTON STREET	SCALE : 1/32" = 1'-0"
SHEET CONTENTS : SHADOW ANALYSIS		

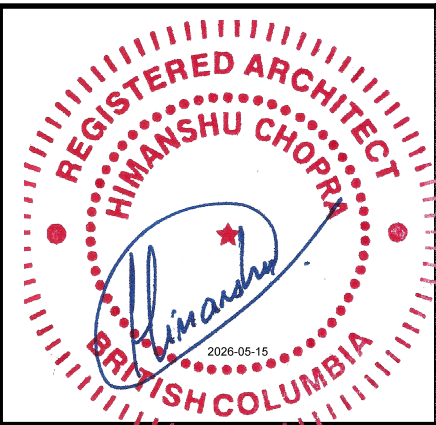

PROJECT NO. 225022	
SHEET NO. A-104.2	ISSUE NO.