


COMMERCIAL

38.5 M

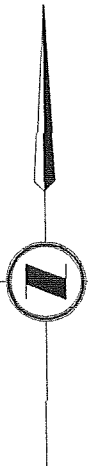

SELBY STREET



PAVED PARKING LOT



39.5 M



400 M² COMMERCIAL BUILDING

38.1 M



RAILWAY R.O.W.


COMMERCIAL

COMMERCIAL

RECEIVED
TUP23
 2020-JAN-13
 Current Planning

RESIDENTIAL

REF ELEVATION

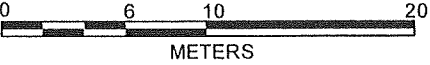


Jgenviro osh & environmental consultants Nanaimo, B. C. Canada

TITLE
 367 SELBY STREET, NANAIMO, BC

GPS CEP ±140 CM	PROJECT NO.	DWG NO	DATE 17-Jan-07	REV 0
	SCALE 1 : 350	DRAWN WPJ	SHEET 2 OF 2	

SITE LOCATION MAP

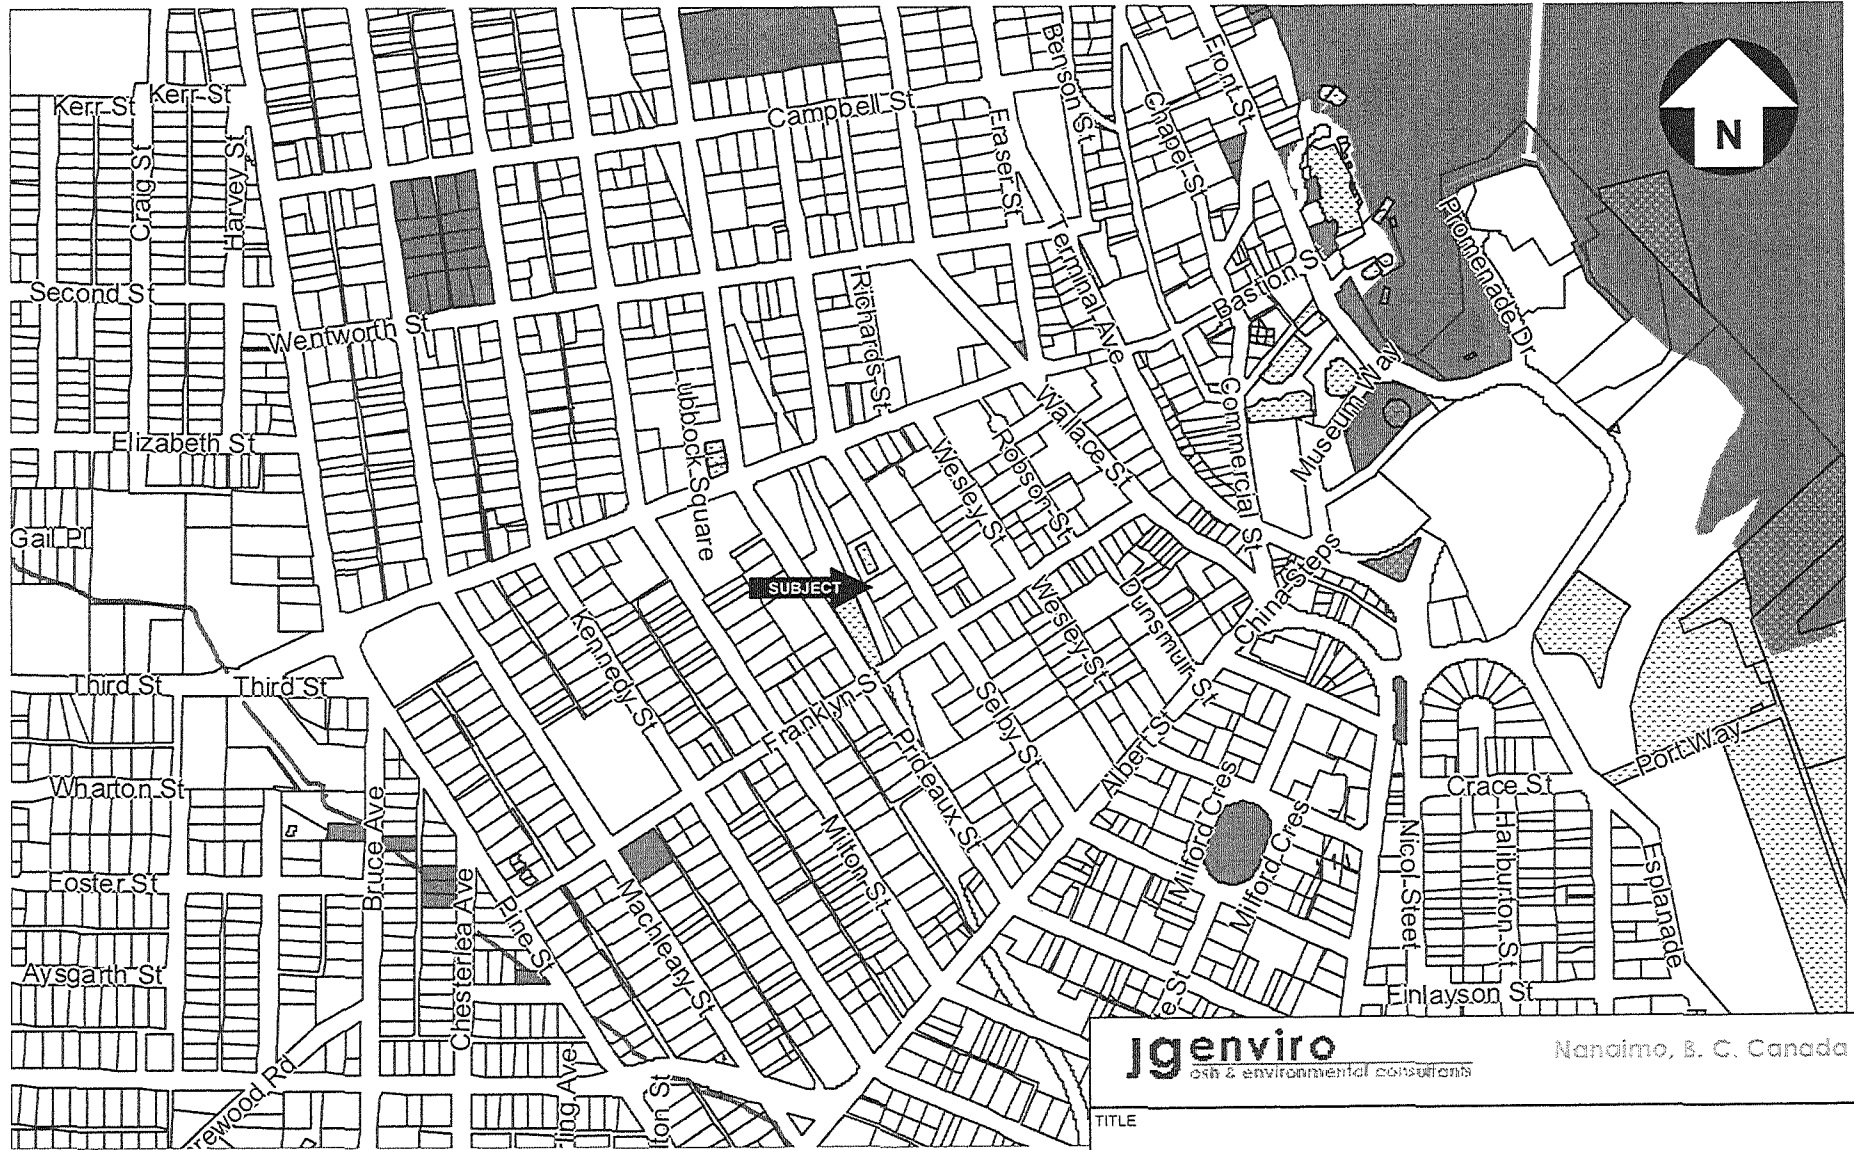

Jgenviro env & environmental consultants		Nanaimo, B. C. Canada		
TITLE				
367 SELBY STREET, NANAIMO, BC				
GPS CEP ±140 CM	PROJECT NO.	DWG NO	DATE	REV
	SCALE 1 : 350	DRAWN WPJ	17-Jan-07	0
		SHEET	1 OF 2	