



ARCHITECTURAL.DWG, 3D

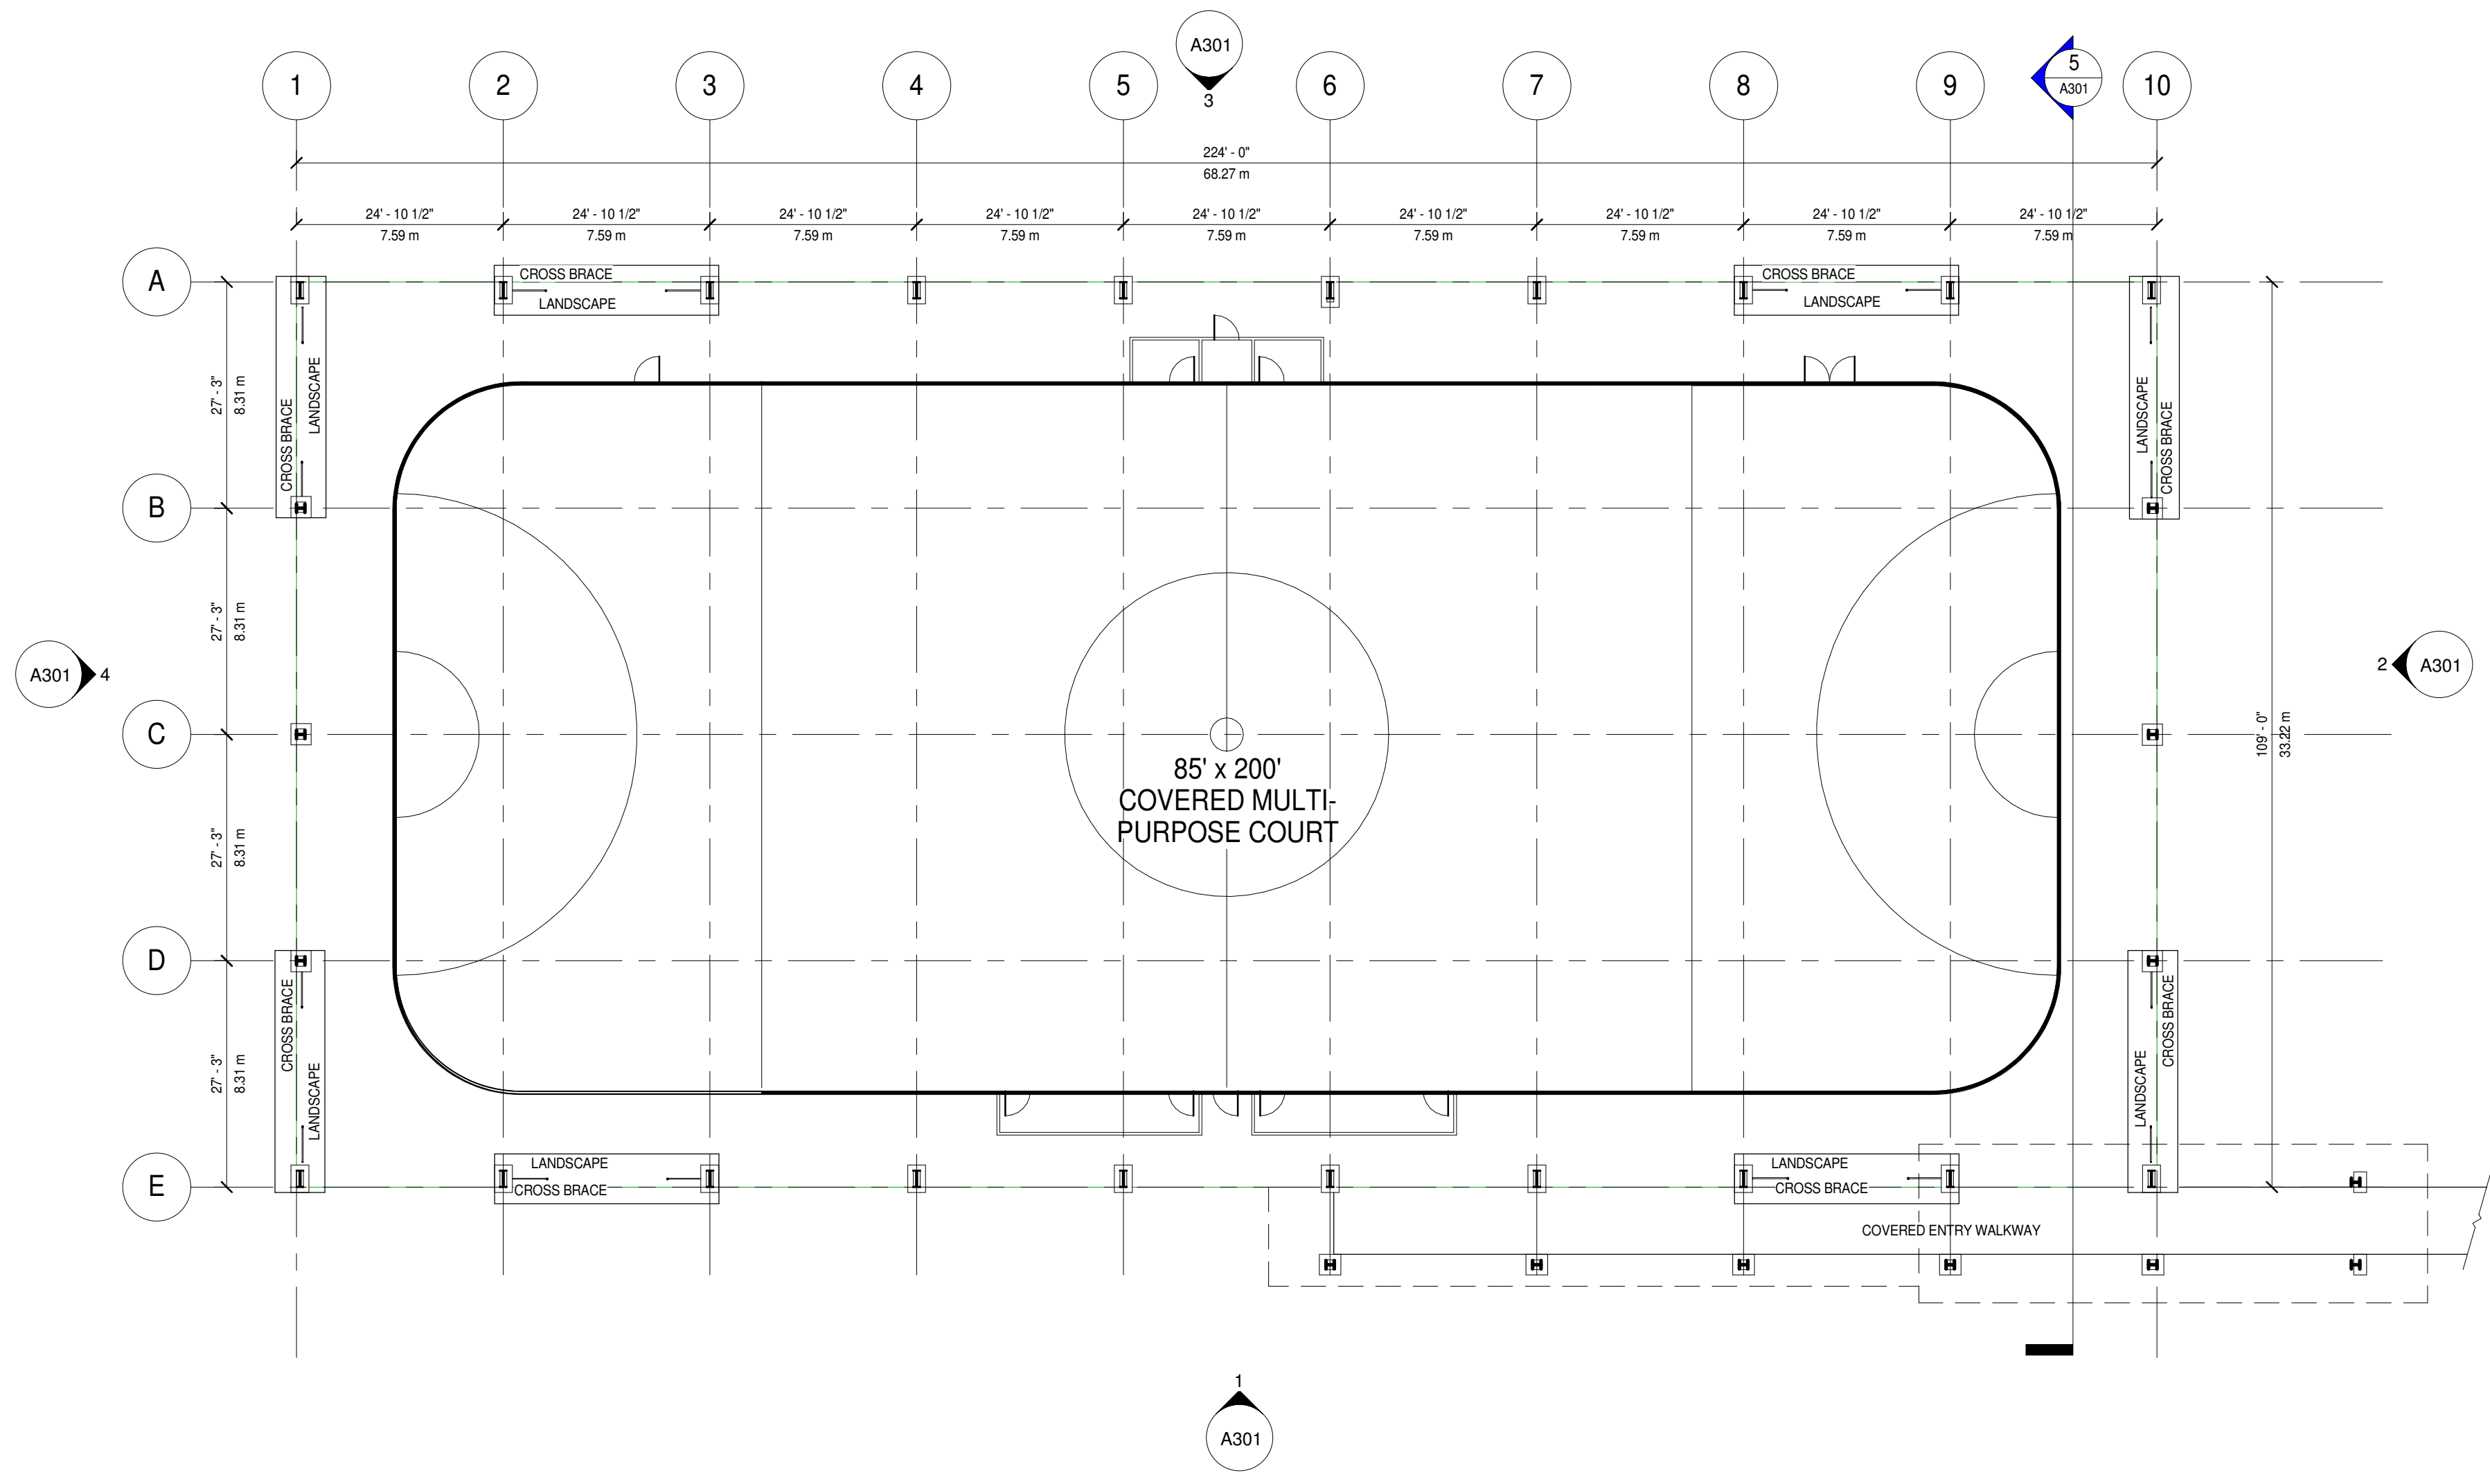

1 Level 1
1/16" = 1'-0"

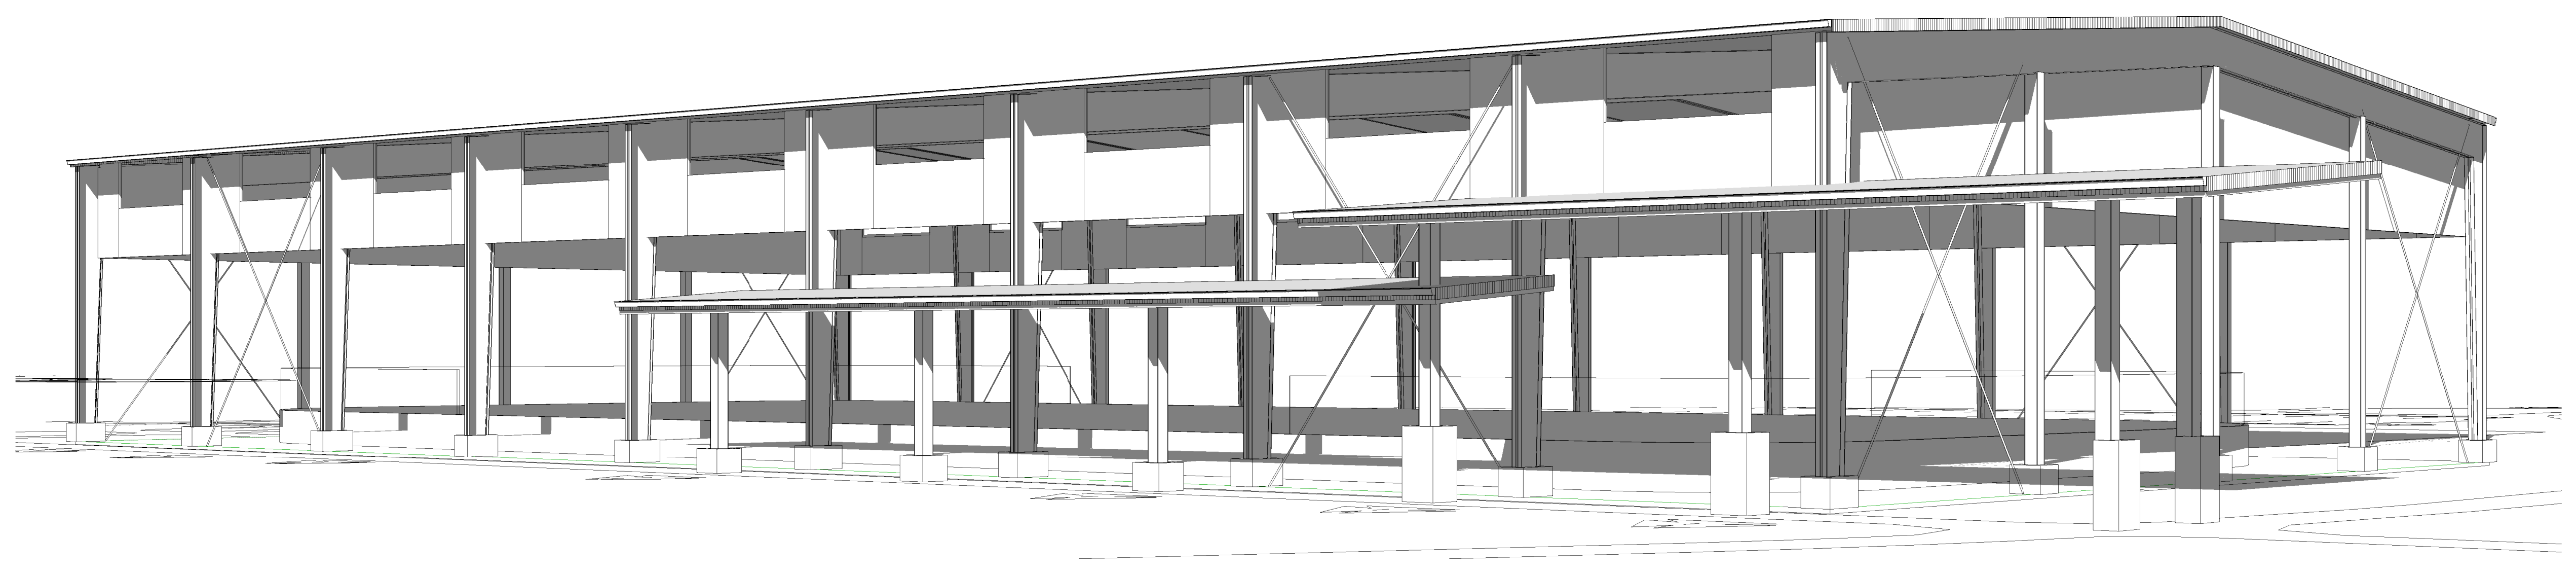

2 3D View from Park

ISSUES		
No.	DATE	ISSUED FOR
1	2017.01.16	REVIEW
2	2017.01.30	REVIEW
3	2017.01.31	DEVELOPMENT PERMIT

SUB CONSULTANT

Harewood Centennial Park- Covered Multi-Purpose Court

City of Nanaimo

HEROLD ENGINEERING
 3701 Sherton Rd. Nanaimo, BC V9T 2H1
 T: 250 751 8558 F: 250 751 8559
 E: mail@heroldengineering.com

© Copyright reserved. This drawing remains the exclusive property and may not be reused or reproduced without written consent of Herold Engineering Limited.

Plan and 3d View	
DESIGNED DM	SEAL
DESIGN REVIEW	
DRAFTED DM	
DRAFTING REVIEW	
PROJECT No. 0017.297	CLIENT DRAWING No.
SCALE 1/16" = 1'-0"	PERMIT No.
HEL DRAWING No. 2017-FEB-01	REVISION A201

RECEIVED
 DP001036
 2017-FEB-01
Current Planning & Construction

DESTROY ALL DRAWINGS SHOWING PREVIOUS REVISION