


ATTACHMENT A




REM 1
PLAN 12840

WETLAND
(Presently flooded by
beaver dams)

OLIVER WOODS
(PARK)

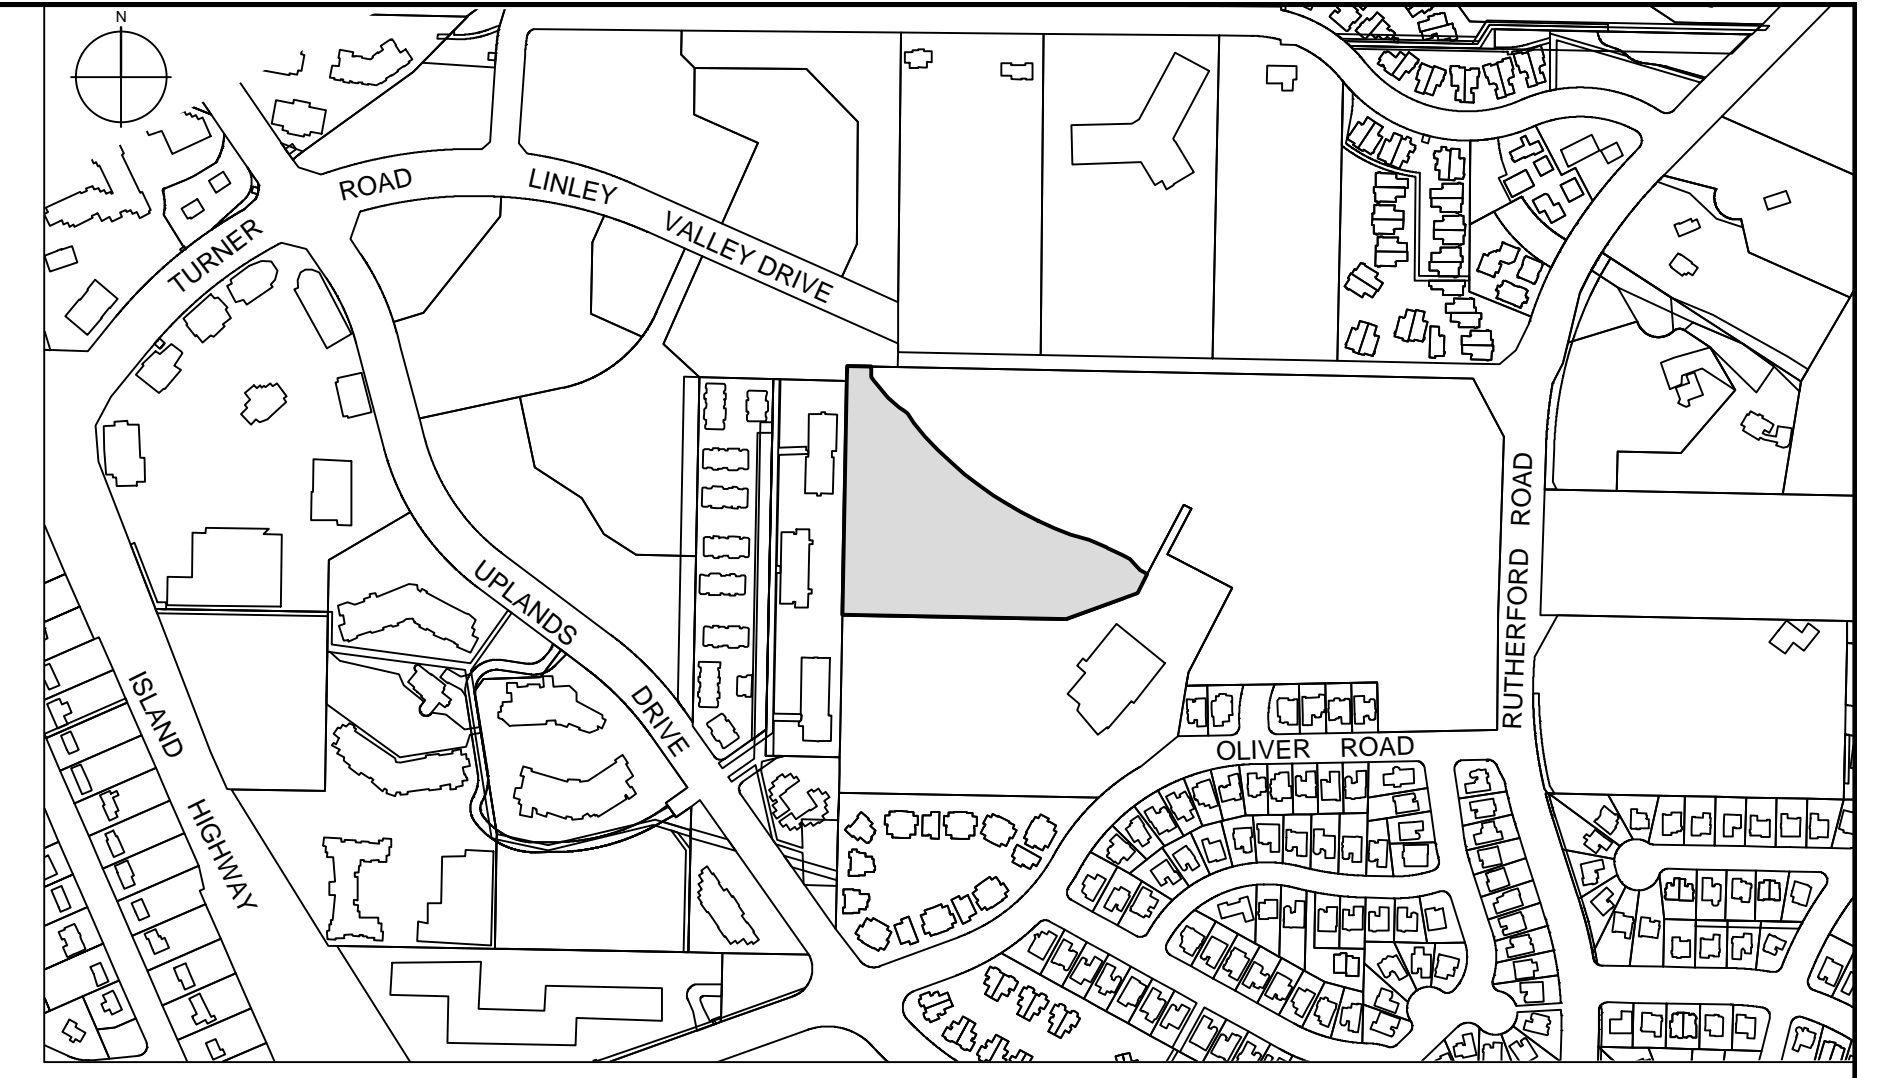

KEY PLAN
N.T.S.

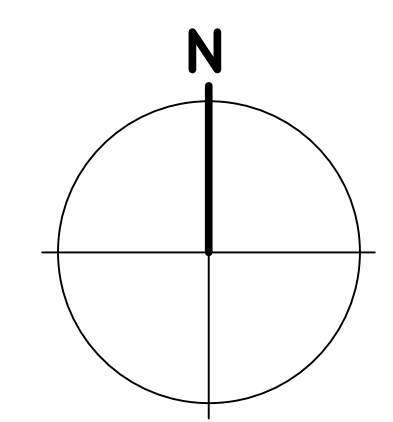

SITE STATISTICS

 PROPOSED ZONE: R2
 DEVELOPMENT VARIANCE
 LOT DEPTH REQUIRED 28m
 LOT DEPTH PROPOSED 24m

REVISIONS	
MAY 10/13	FIRST ISSUE
JUNE 07/13	AMEND TO 10M FRONTAGE
OCT. 18/13	ADD PARK AT NORTH END
OCT. 23/13	ADDED LOT DEPTHS

PROJECT: OLIVER WOODS
SMALL LOTS

CLIENT: INSIGHT
HOLDINGS LTD.

DRAWING: DEVELOPMENT LAYOUT

DATE: MAY 10/13

SCALE: 1:400

DRAWN: CH

FILE: 12135-3

SHEET: 1 OF 1

**WILLIAMSON & ASSOCIATES
PROFESSIONAL SURVEYORS**
 3088 BARONS ROAD NANAIMO B.C. V9T 4B5
 PHONE: (250) 756-7723 FACSIMILE (250) 756-7724
 EMAIL: WAPS@TELUS.NET