


Copyright reserved. These plans and designs are at all times the property of the designer to be used for the project shown. Written consent is required from the designer before any reproduction. Contractor to verify all lines, levels, surveys, dimensions, specifications, location of building on site, and location of all services prior to construction. All work to be done in accordance with the B.C. Building Code, current edition, and all local building bylaws.

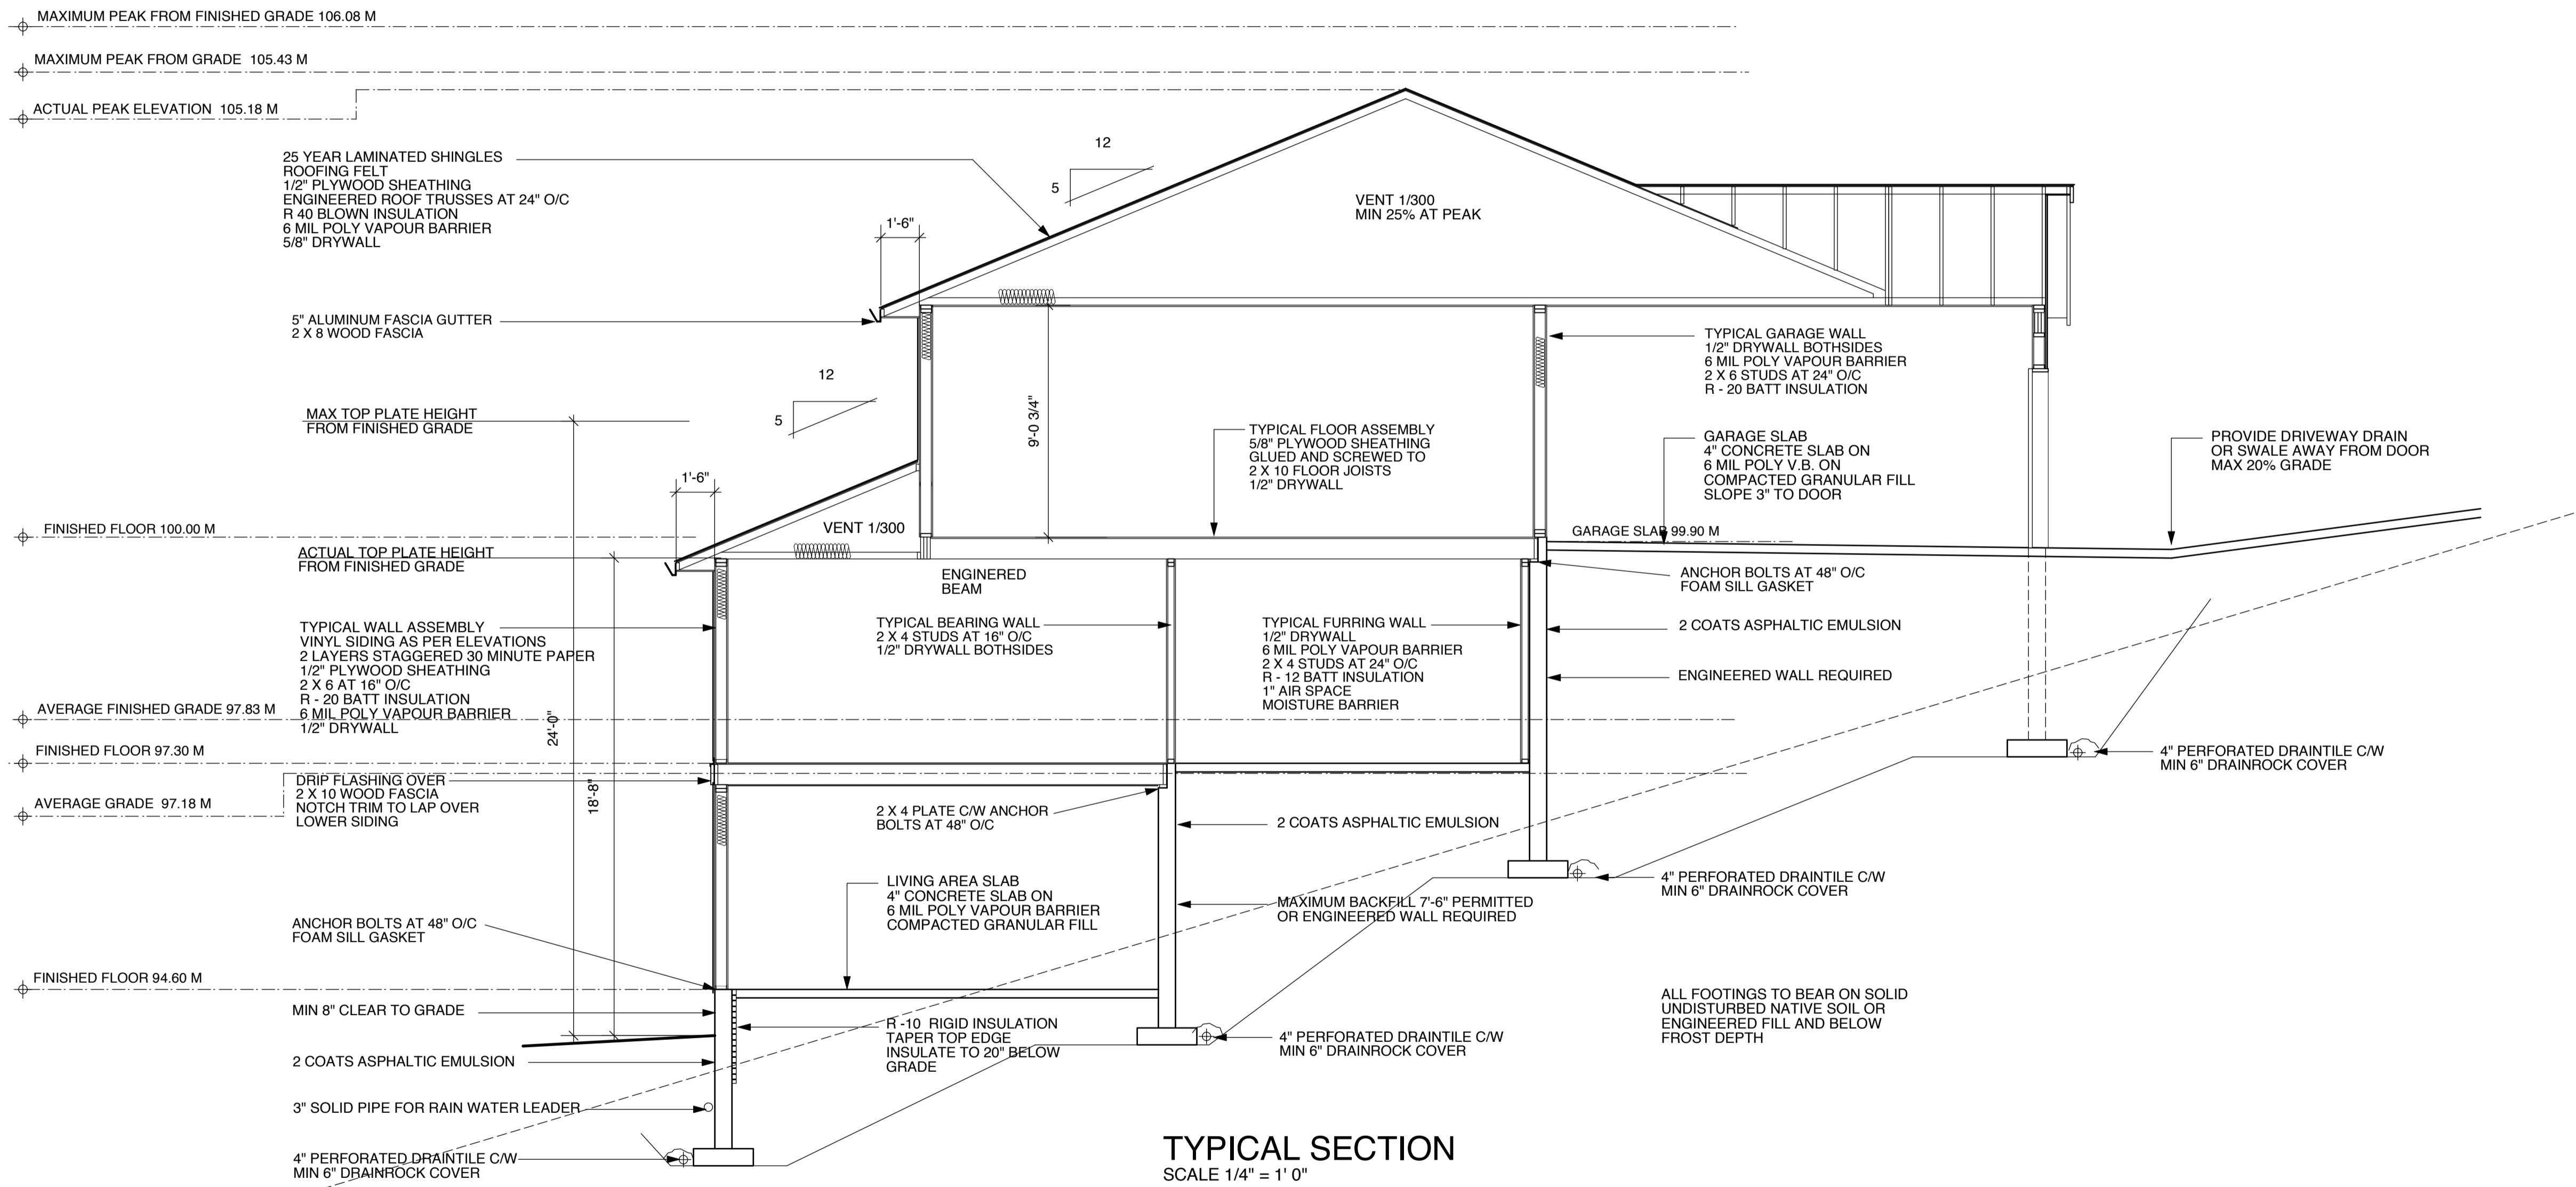

CUSTOM HOME PLAN COMPANY

1234 ANY STREET
 NANAIMO, B.C.
 (250) 123 4567

SAMPLE PERMIT PLANS

DRAWING:

SCALE: NOTED

DATE: JUNE, 2003

DRAWN BY: KEN

REVISION:

SHEET: