


SCHEDULE "A"

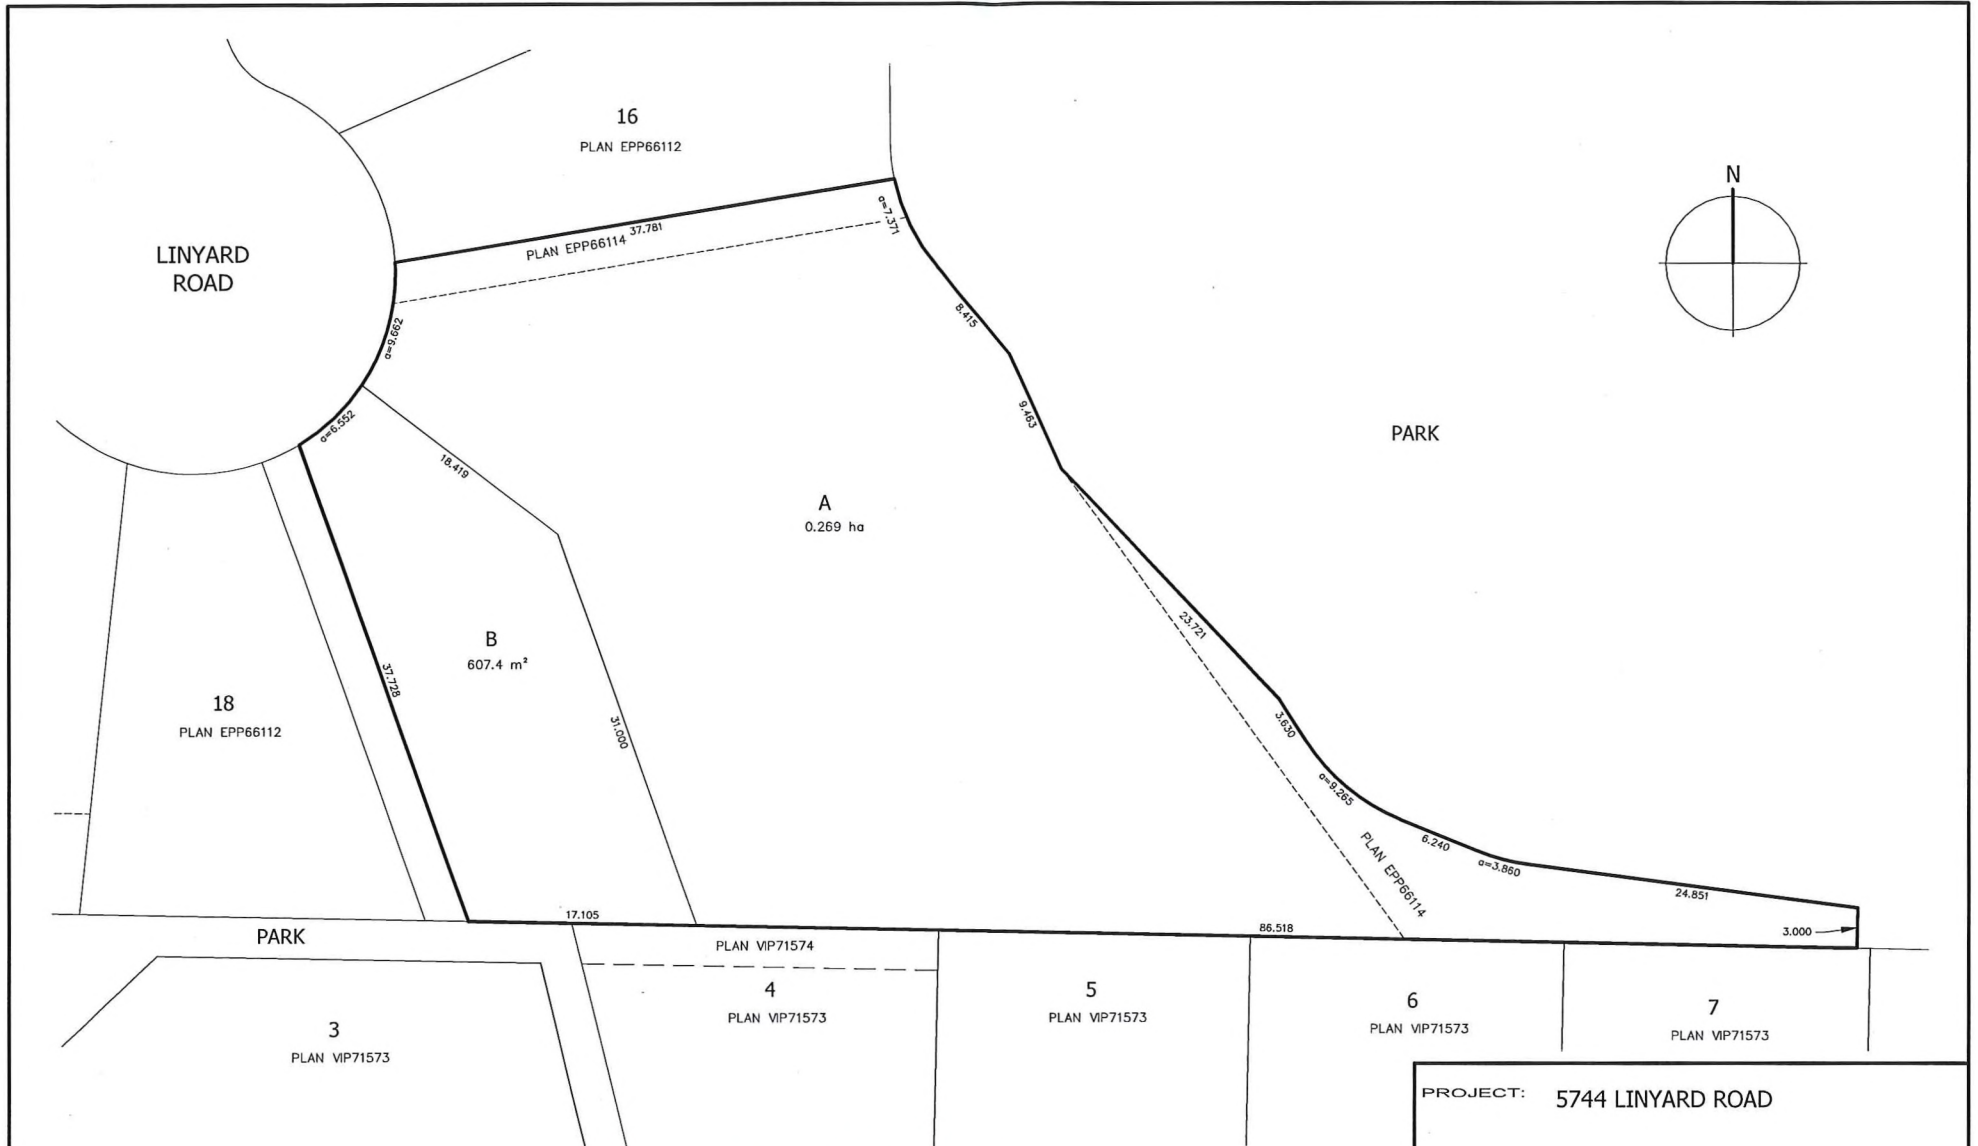


**CITY OF NANAIMO
PRELIMINARY LAYOUT
ACCEPTANCE**

2018-APR-17 *[Signature]*
Date Approved By

2019-APR-17
Expiry Date

RECEIVED
DEC 13 2017
SUBD 1291
CITY OF NANAIMO
SUBDIVISION

PROJECT:	5744 LINYARD ROAD
CLIENT:	MJP HOMES
DRAWING:	PRELIMINARY LAYOUT APPROVAL
DATE:	SEPT 21/17
SCALE:	1:250
DRAWN:	CH
FILE:	17143-1 PLA
SHEET:	1 OF 1



**WILLIAMSON & ASSOCIATES
PROFESSIONAL SURVEYORS**
3088 BARONS ROAD NANAIMO B.C. V9T 4B5
PHONE: (250) 756-7723 FACSIMILE (250) 756-7724
EMAIL: WAPS@TELUS.NET