


File: Z:\Shared\Projects\33501\33501_NAN_Bradley_Street_Traffic_Canning\02_CADD\20_Drafting\201_NAN_Gibson\BR_EX_BASE_002.dwg

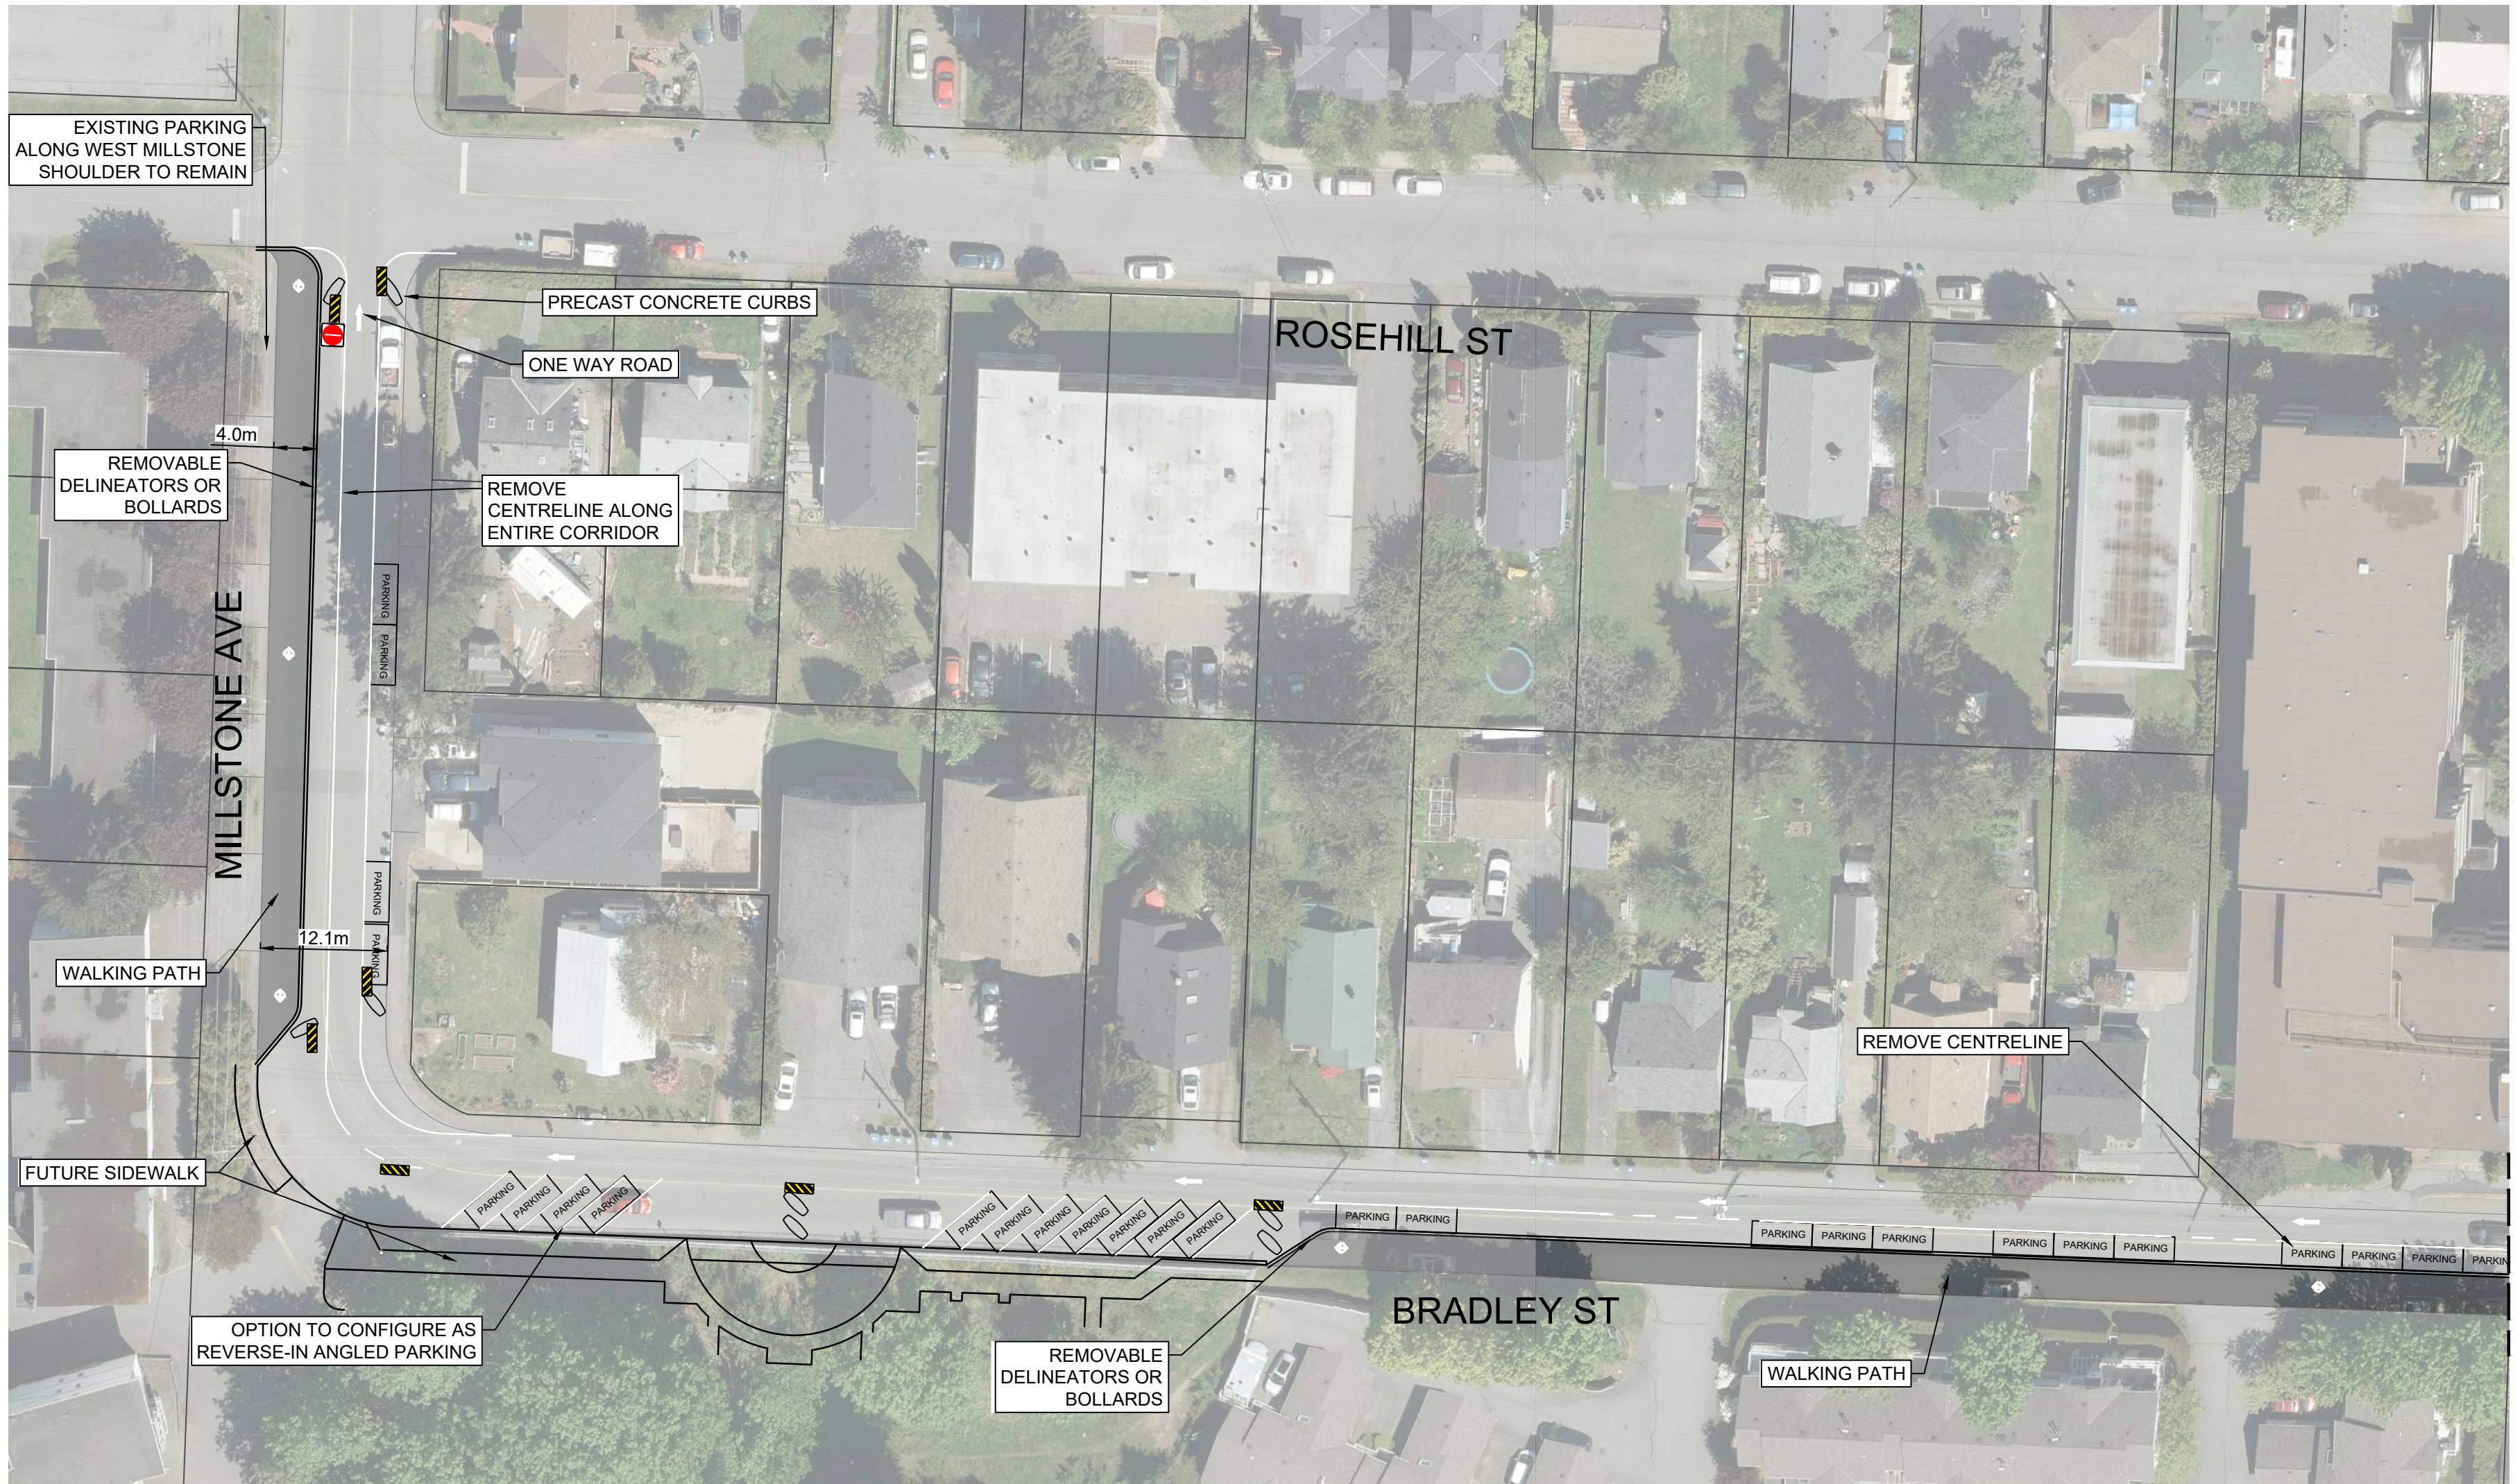

FOR CONTINUATION SEE BELOW



FOR CONTINUATION SEE ABOVE

44 PARKING SPOTS BEFORE, 49 PARKING SPOTS AFTER



PRECAST CONCRETE CURBS

PLOT DATE: April 4, 2025				
REV NO.	REVISION DESCRIPTION	DATE	DRAWN	APPR'D
1	PRELIMINARY DESIGN	2024-06-04	KPJ	IM
2	CITY COMMENTS	2025-04-04	TK	IM
3				
4				
5				

ROAD
WORKS

BRADLEY STREET
ONE WAY WESTBOUND - OPTION #1



1051 Vancouver St, Victoria, BC V8V 3K3
T: (250) 361-3250 F: (250) 361-3776

CONCEPT DESIGN

DESIGN NO.

33501-2

SCALE	1:250	CREATION DATE	2024-04-08	DWG. NO.
DRAWN BY	KPJ	DESIGN BY	KPJ	1
CHECKED BY	BJO	APPROVED BY	IM	1
				REV. 2



FOR CONTINUATION SEE BELOW



FOR CONTINUATION SEE ABOVE



PRECAST CONCRETE CURBS

44 PARKING SPOTS BEFORE, 29 PARKING SPOTS AFTER

PLOT DATE: April 4, 2025				
REV NO.	REVISION DESCRIPTION	DATE	DRAWN	APPR'D
1	PRELIMINARY DESIGN	2024-06-04	KPJ	IM
2	CITY COMMENTS	2025-04-04	TK	IM
3				
4				
5				

ROAD
WORKS

BRADLEY STREET
SOUTH SIDE WALKING SHOULDER - OPTION #2



1051 Vancouver St, Victoria, BC V8V 3K3
T: (250) 381-3230 F: (250) 381-3776

CONCEPT DESIGN

DESIGN NO.

33501-2

SCALE	1:250	CREATION DATE	2024-04-08	DWG. NO. 1 OF 1 REV. 2
DRAWN BY	KPJ	DESIGN BY	KPJ	
CHECKED BY	BJO	APPROVED BY	IM	



PRECAST CONCRETE CURBS



44 PARKING SPOTS BEFORE, 40 PARKING SPOTS AFTER

ROAD WORKS
BRADLEY STREET
PARKING CHICANES - OPTION #3

CONCEPT DESIGN
DESIGN NO.

33501-2

REV NO.	REVISION DESCRIPTION	DATE	DRAWN	APPR'D
1	PRELIMINARY DESIGN	2024-06-04	KPJ	IM
2	CITY COMMENTS	2025-04-04	TK	IM
3				
4				
5				



SCALE	1:250	CREATION DATE	2024-04-08	DWG. NO.
DRAWN BY	KPJ	DESIGN BY	KPJ	1 OF 1
CHECKED BY	BJO	APPROVED BY	IM	REV. 2