


TOTAL SITE AREA	329855 m ²
AQUATIC AREA	64044 m ²
DEVELOPMENT AREA	265811 m ²
PARK DEDICATION 5%	17175 m ²
DEVELOPMENT AREA	248636 m ²

PARK DEDICATION	PARK SHOWN
84965 m ²	5% REQUIRED
17175 m ²	TRANSFER AREA
67790 m ²	
4.0m TRAIL	743 m ²
PARK AREA	16432 m ²
TOTAL AREA	17175 m ²

LOTS 600m ²	OR LARGER = 23		

TOTAL UNITS = 353 UNITS
T/A 67790 (TRANSFER AREA) (108)
ZONING R10 - 16 UNITS/HA

PHASED PARK AREA DEDICATION			
PTA = PARK TRANSFER AREA			
PHASE	AREA	UNITS	
1	5000	8	
2	3720	8	
3	25641	41	
4	1250	2	
5	10742	17	
6	22029	35	
TOTAL	67790	108	

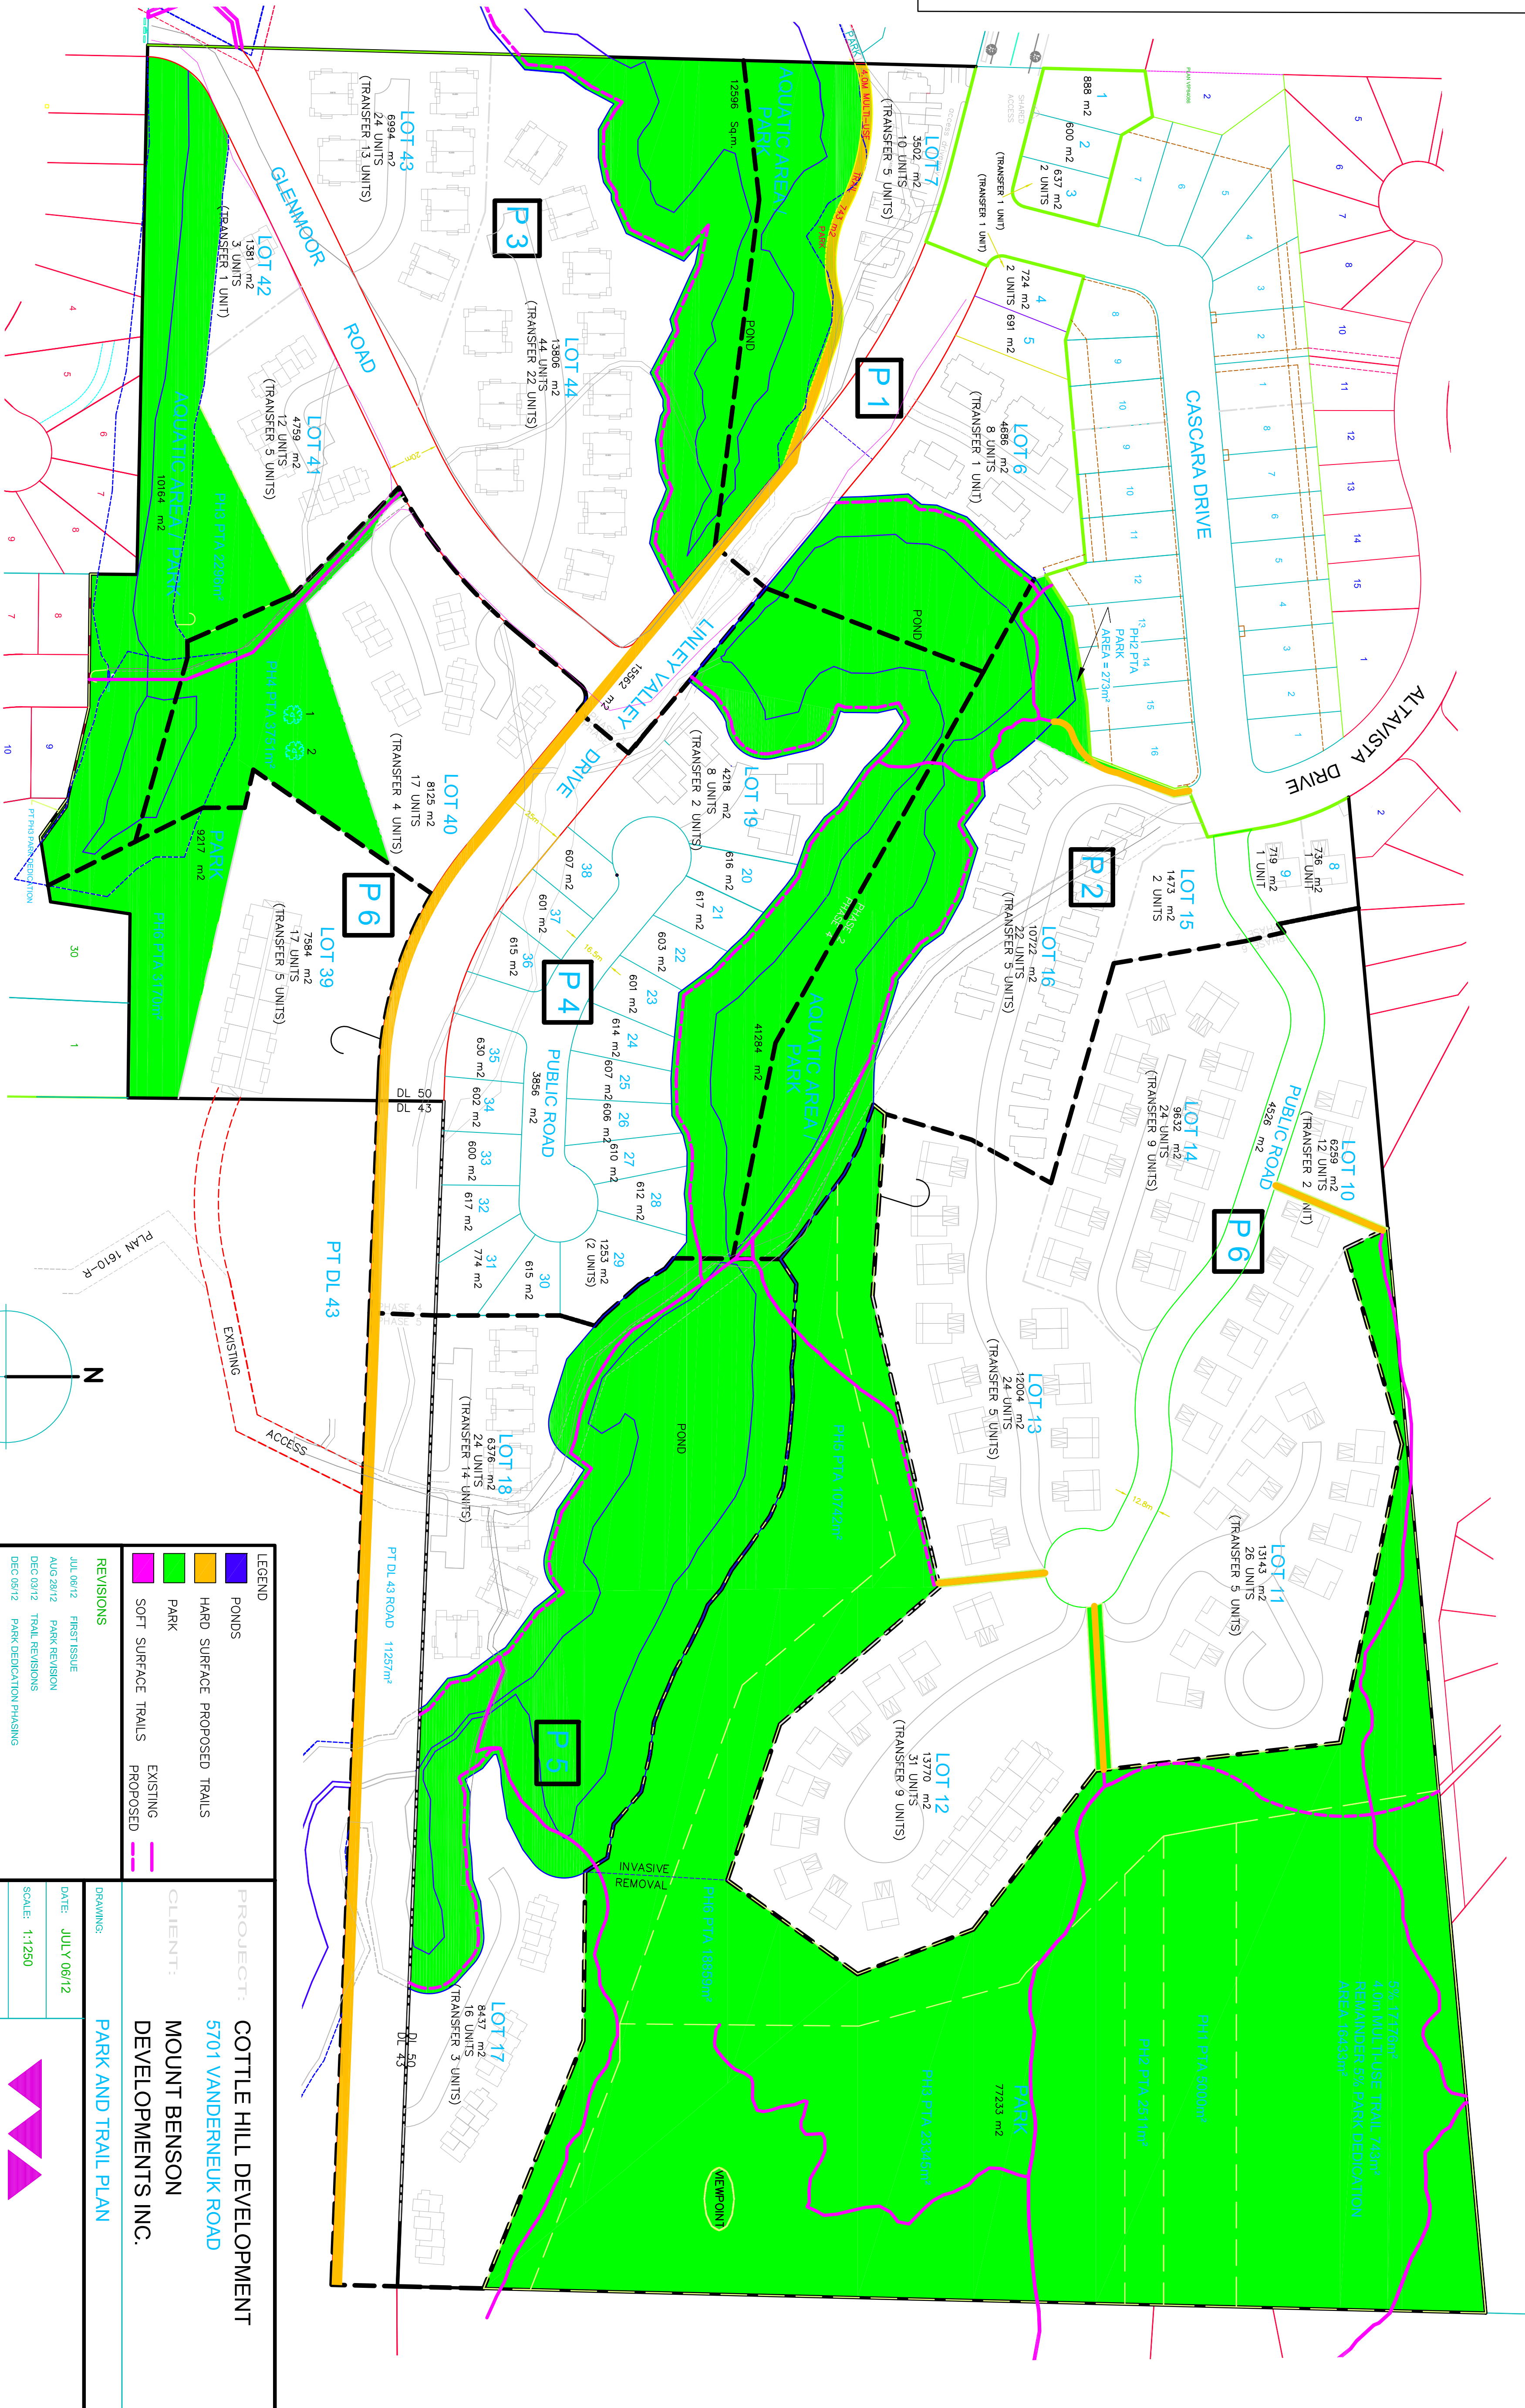

PROJECT: COTTLE HILL DEVELOPMENT	
5701 VANDERNEUK ROAD	
MOUNT BENSON DEVELOPMENTS INC.	
PARK AND TRAIL PLAN	
DATE: JULY 06/12	DRAWING:
SCALE: 1:1250	

JUL/06/12	FIRST ISSUE
AUG/28/12	PARK REVISION
DEC/03/12	TRAIL REVISIONS
DEC/09/12	PARK DEDICATION PHASING

LEGEND
POND
HARD SURFACE PROPOSED TRAILS
PARK
SOFT SURFACE TRAILS
EXISTING TRAILS
PROPOSED TRAILS

