


LEGEND:

- Property Line - New
- Property Line - Previous
- Landscape Setback
- Yard Setback

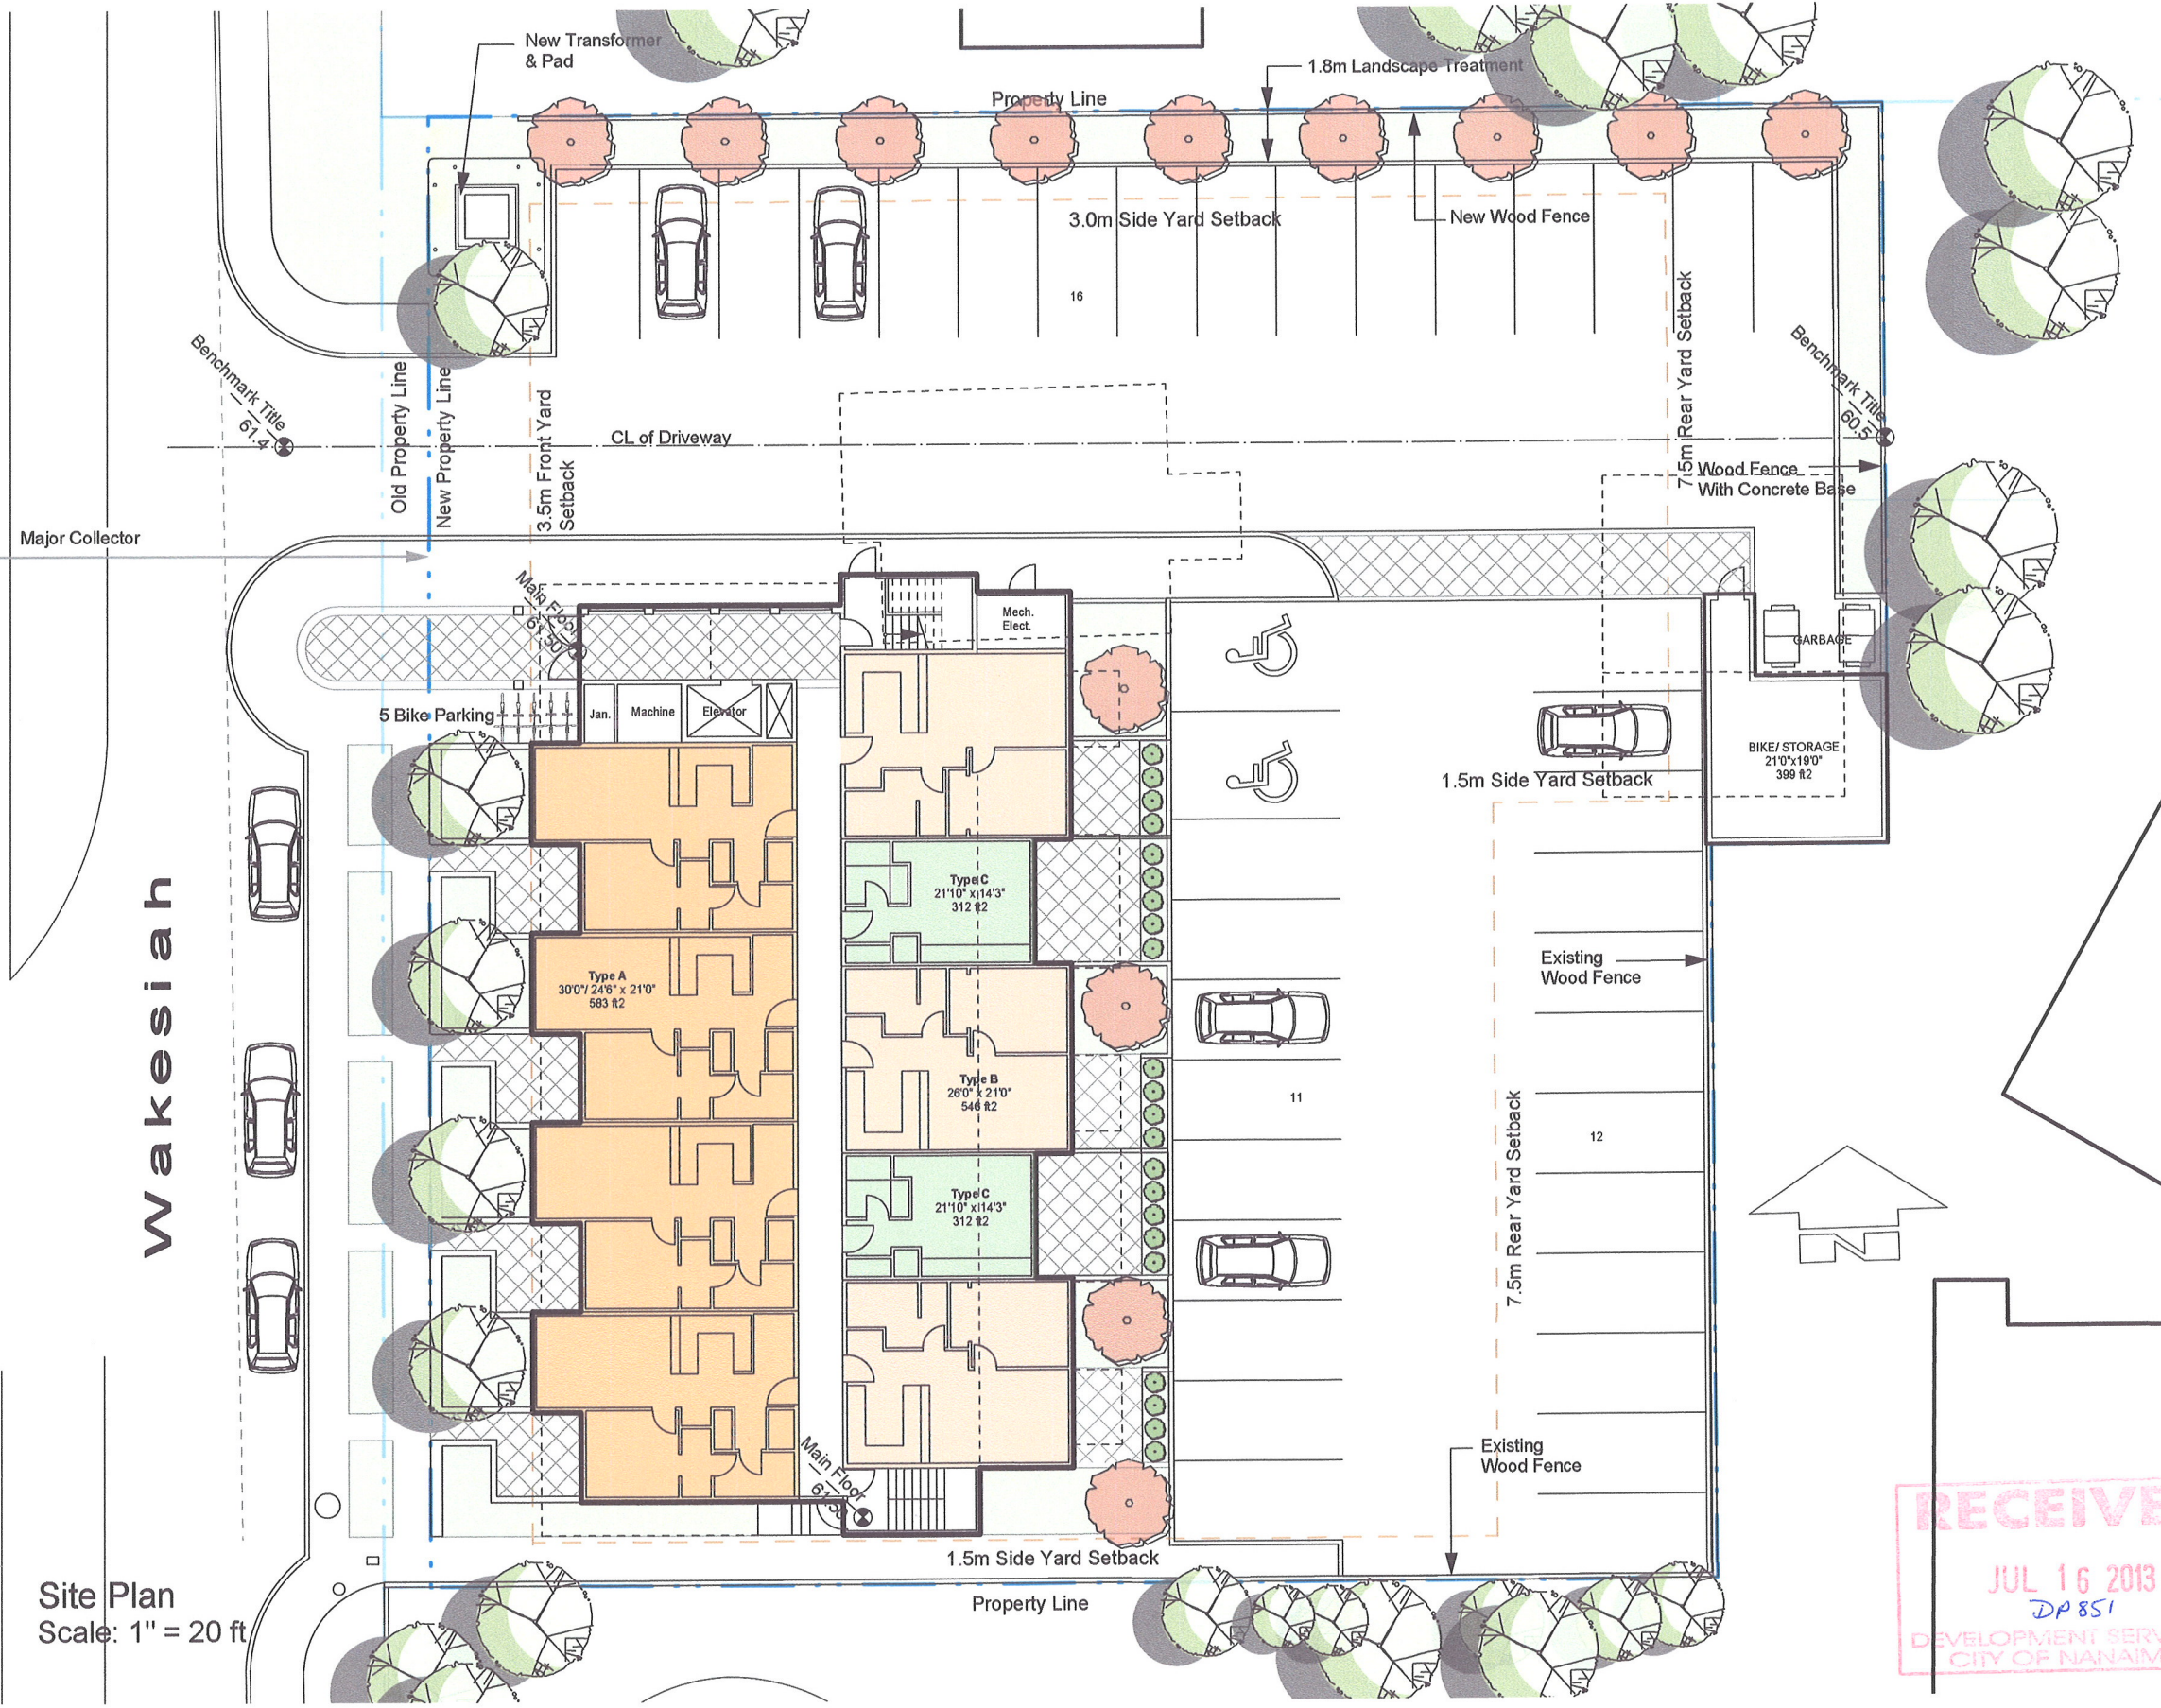

Site Plan
Scale: 1" = 20 ft

BOKO Developments



326 Wakesiah Ave. Nanaimo, B.C.

SITE PLAN July 16, 2013

A1.1

