
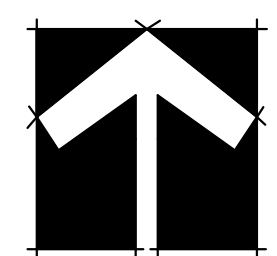


IN

© Copyright reserved. This drawing and design is the property of DMG Landscape Architects and may not be reproduced or used for other projects without their permission.

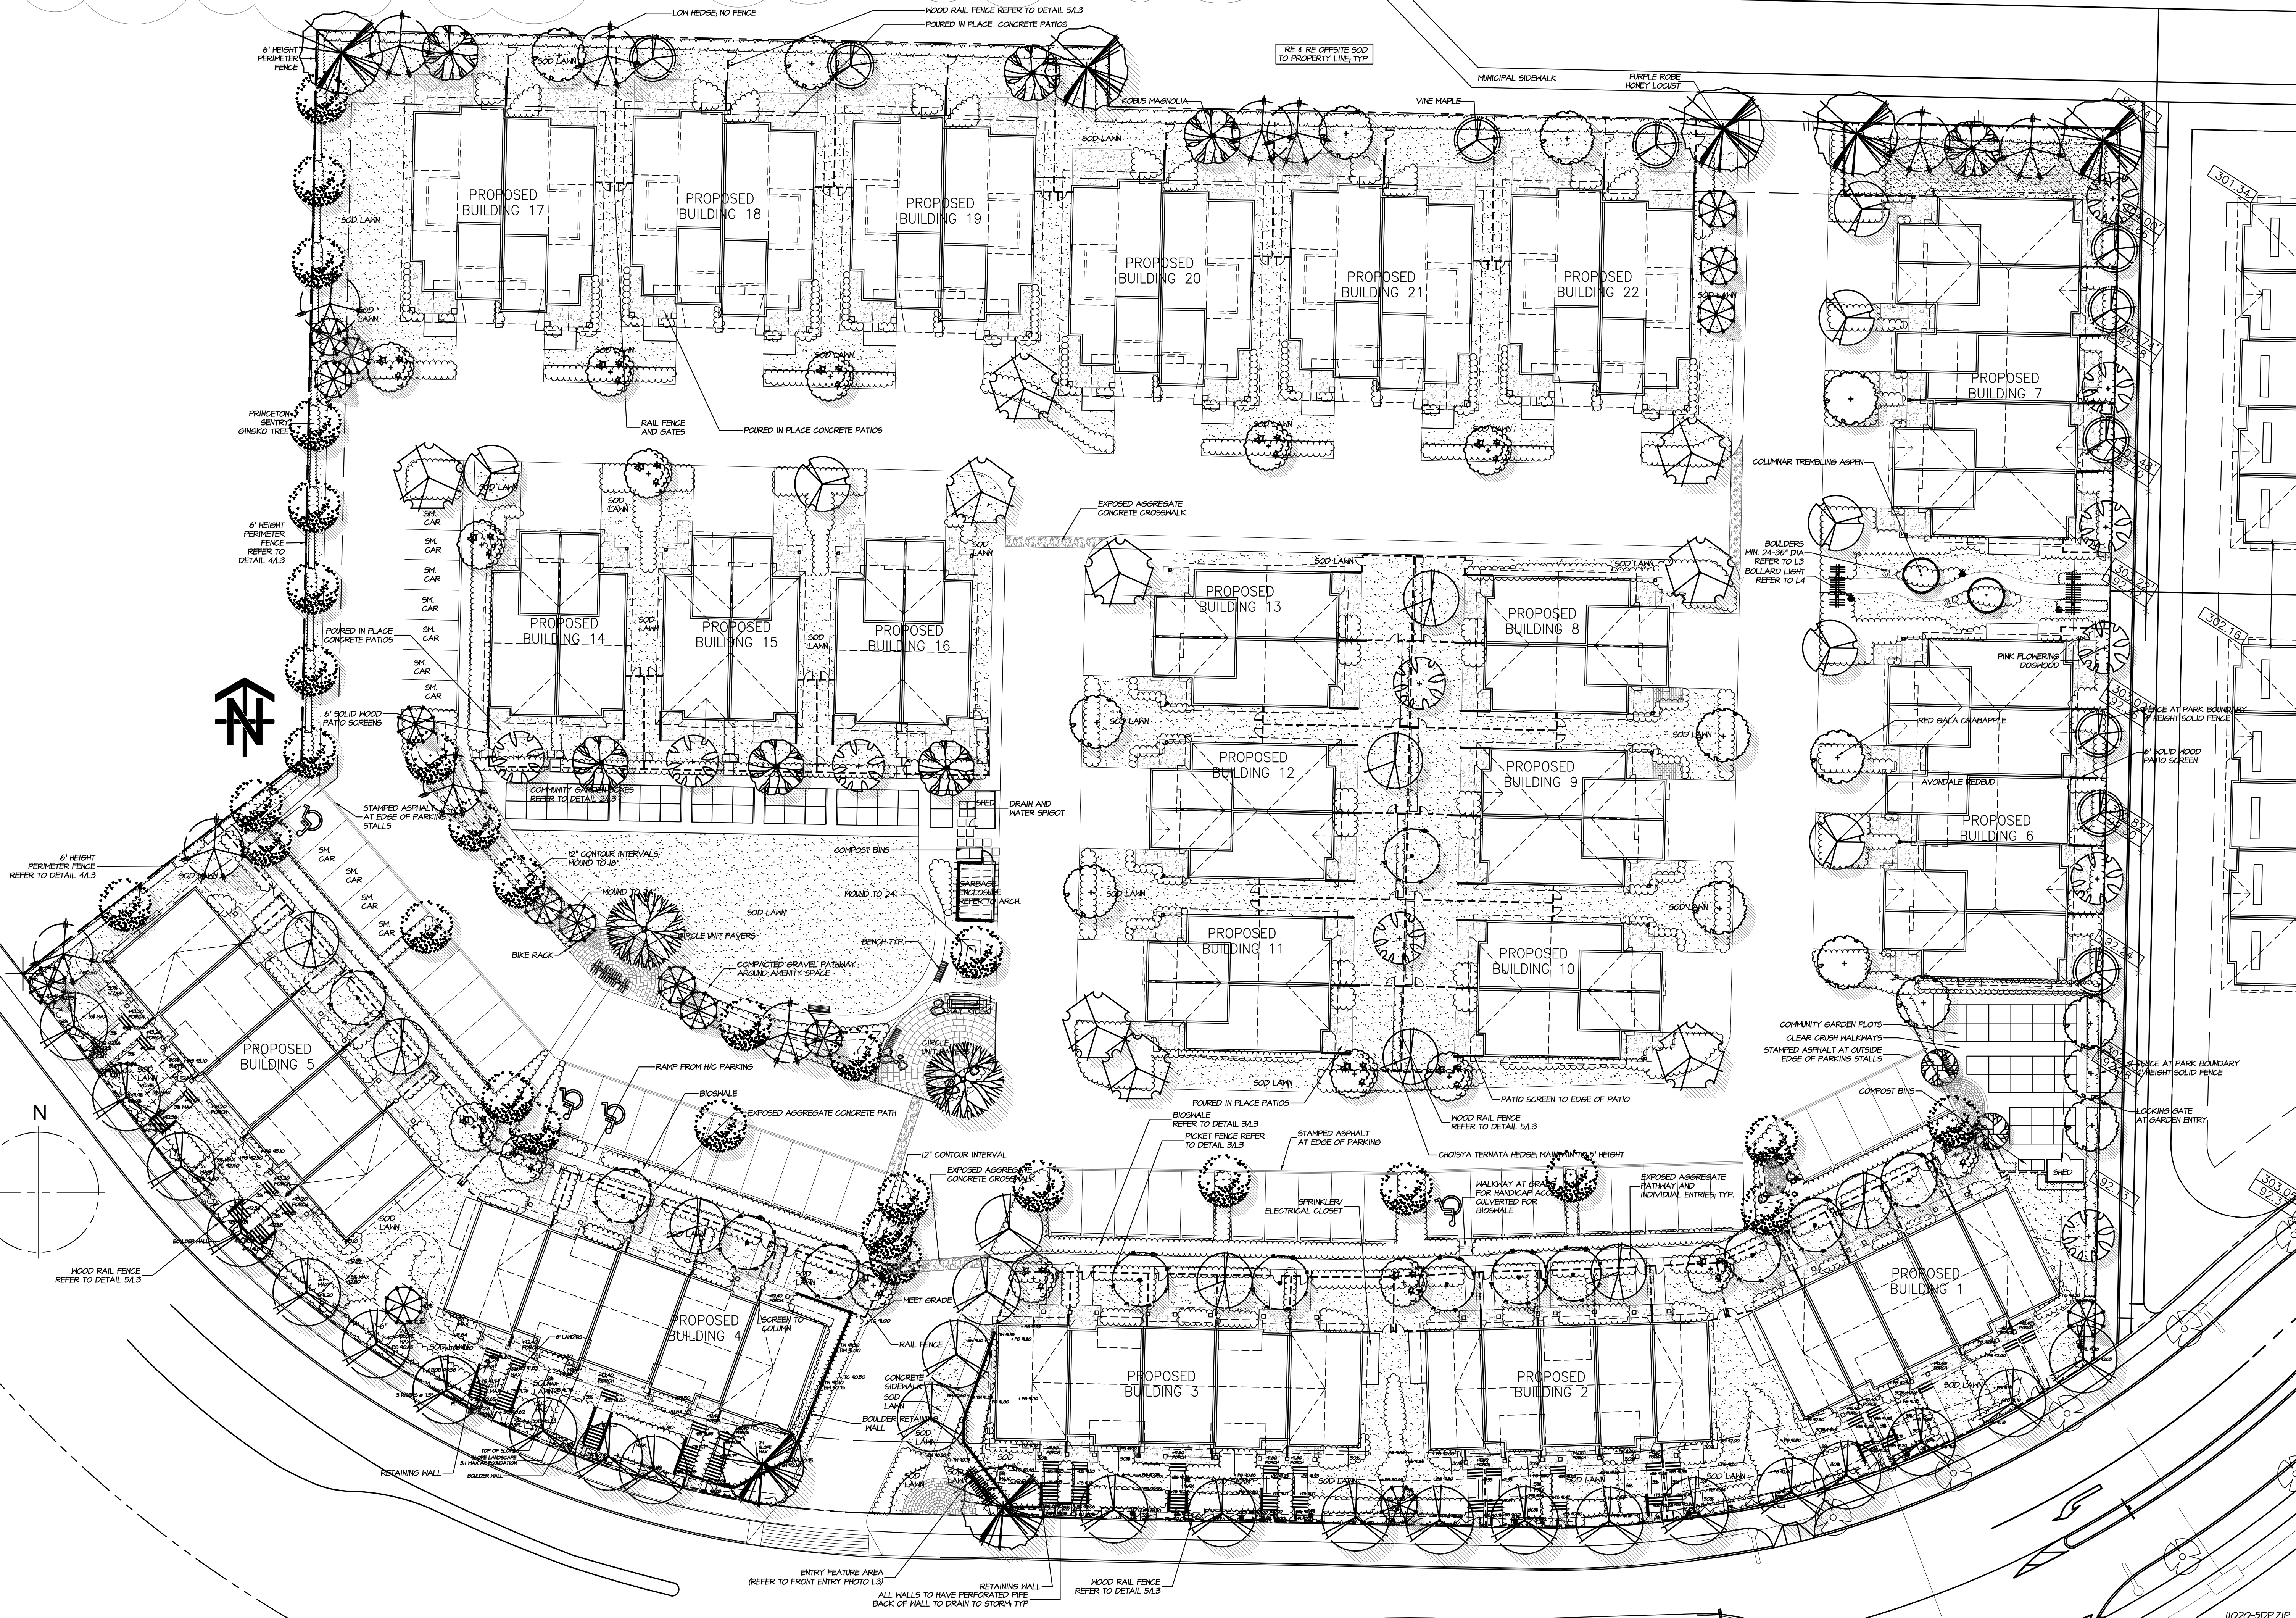

NO.	DATE	REVISION DESCRIPTION	DR.
2	11 APR 04	REV. PER CITY COMMENTS	MTLM
1	11 MAR 03	ISSUED FOR DP	RH

SEAL:



A Partnership of
J.D. Mitchell & Associates Ltd.
Patricia Campbell Mills Consultants Ltd.
Mary Chan Yip Consultants Ltd.

Suite C100 - 4185 Still Creek Drive
Burnaby, British Columbia
V5C 6G9
ph (604) 437-3942; fx 437-8723

PROJECT:
RESIDENTIAL DEVELOPMENT
1720 DUFFERIN CRESCENT
NANAIMO, BC


DRAWING TITLE:
TREE PLAN

DATE: 11 FEB 08
SCALE: 1"=20'-0"
DRAWN: RH
DESIGN: MTLM
CHKD:



DRAWING NUMBER:
L1
OF 9

DMG PROJECT NUMBER: 11-020

11020-5DP.ZIP

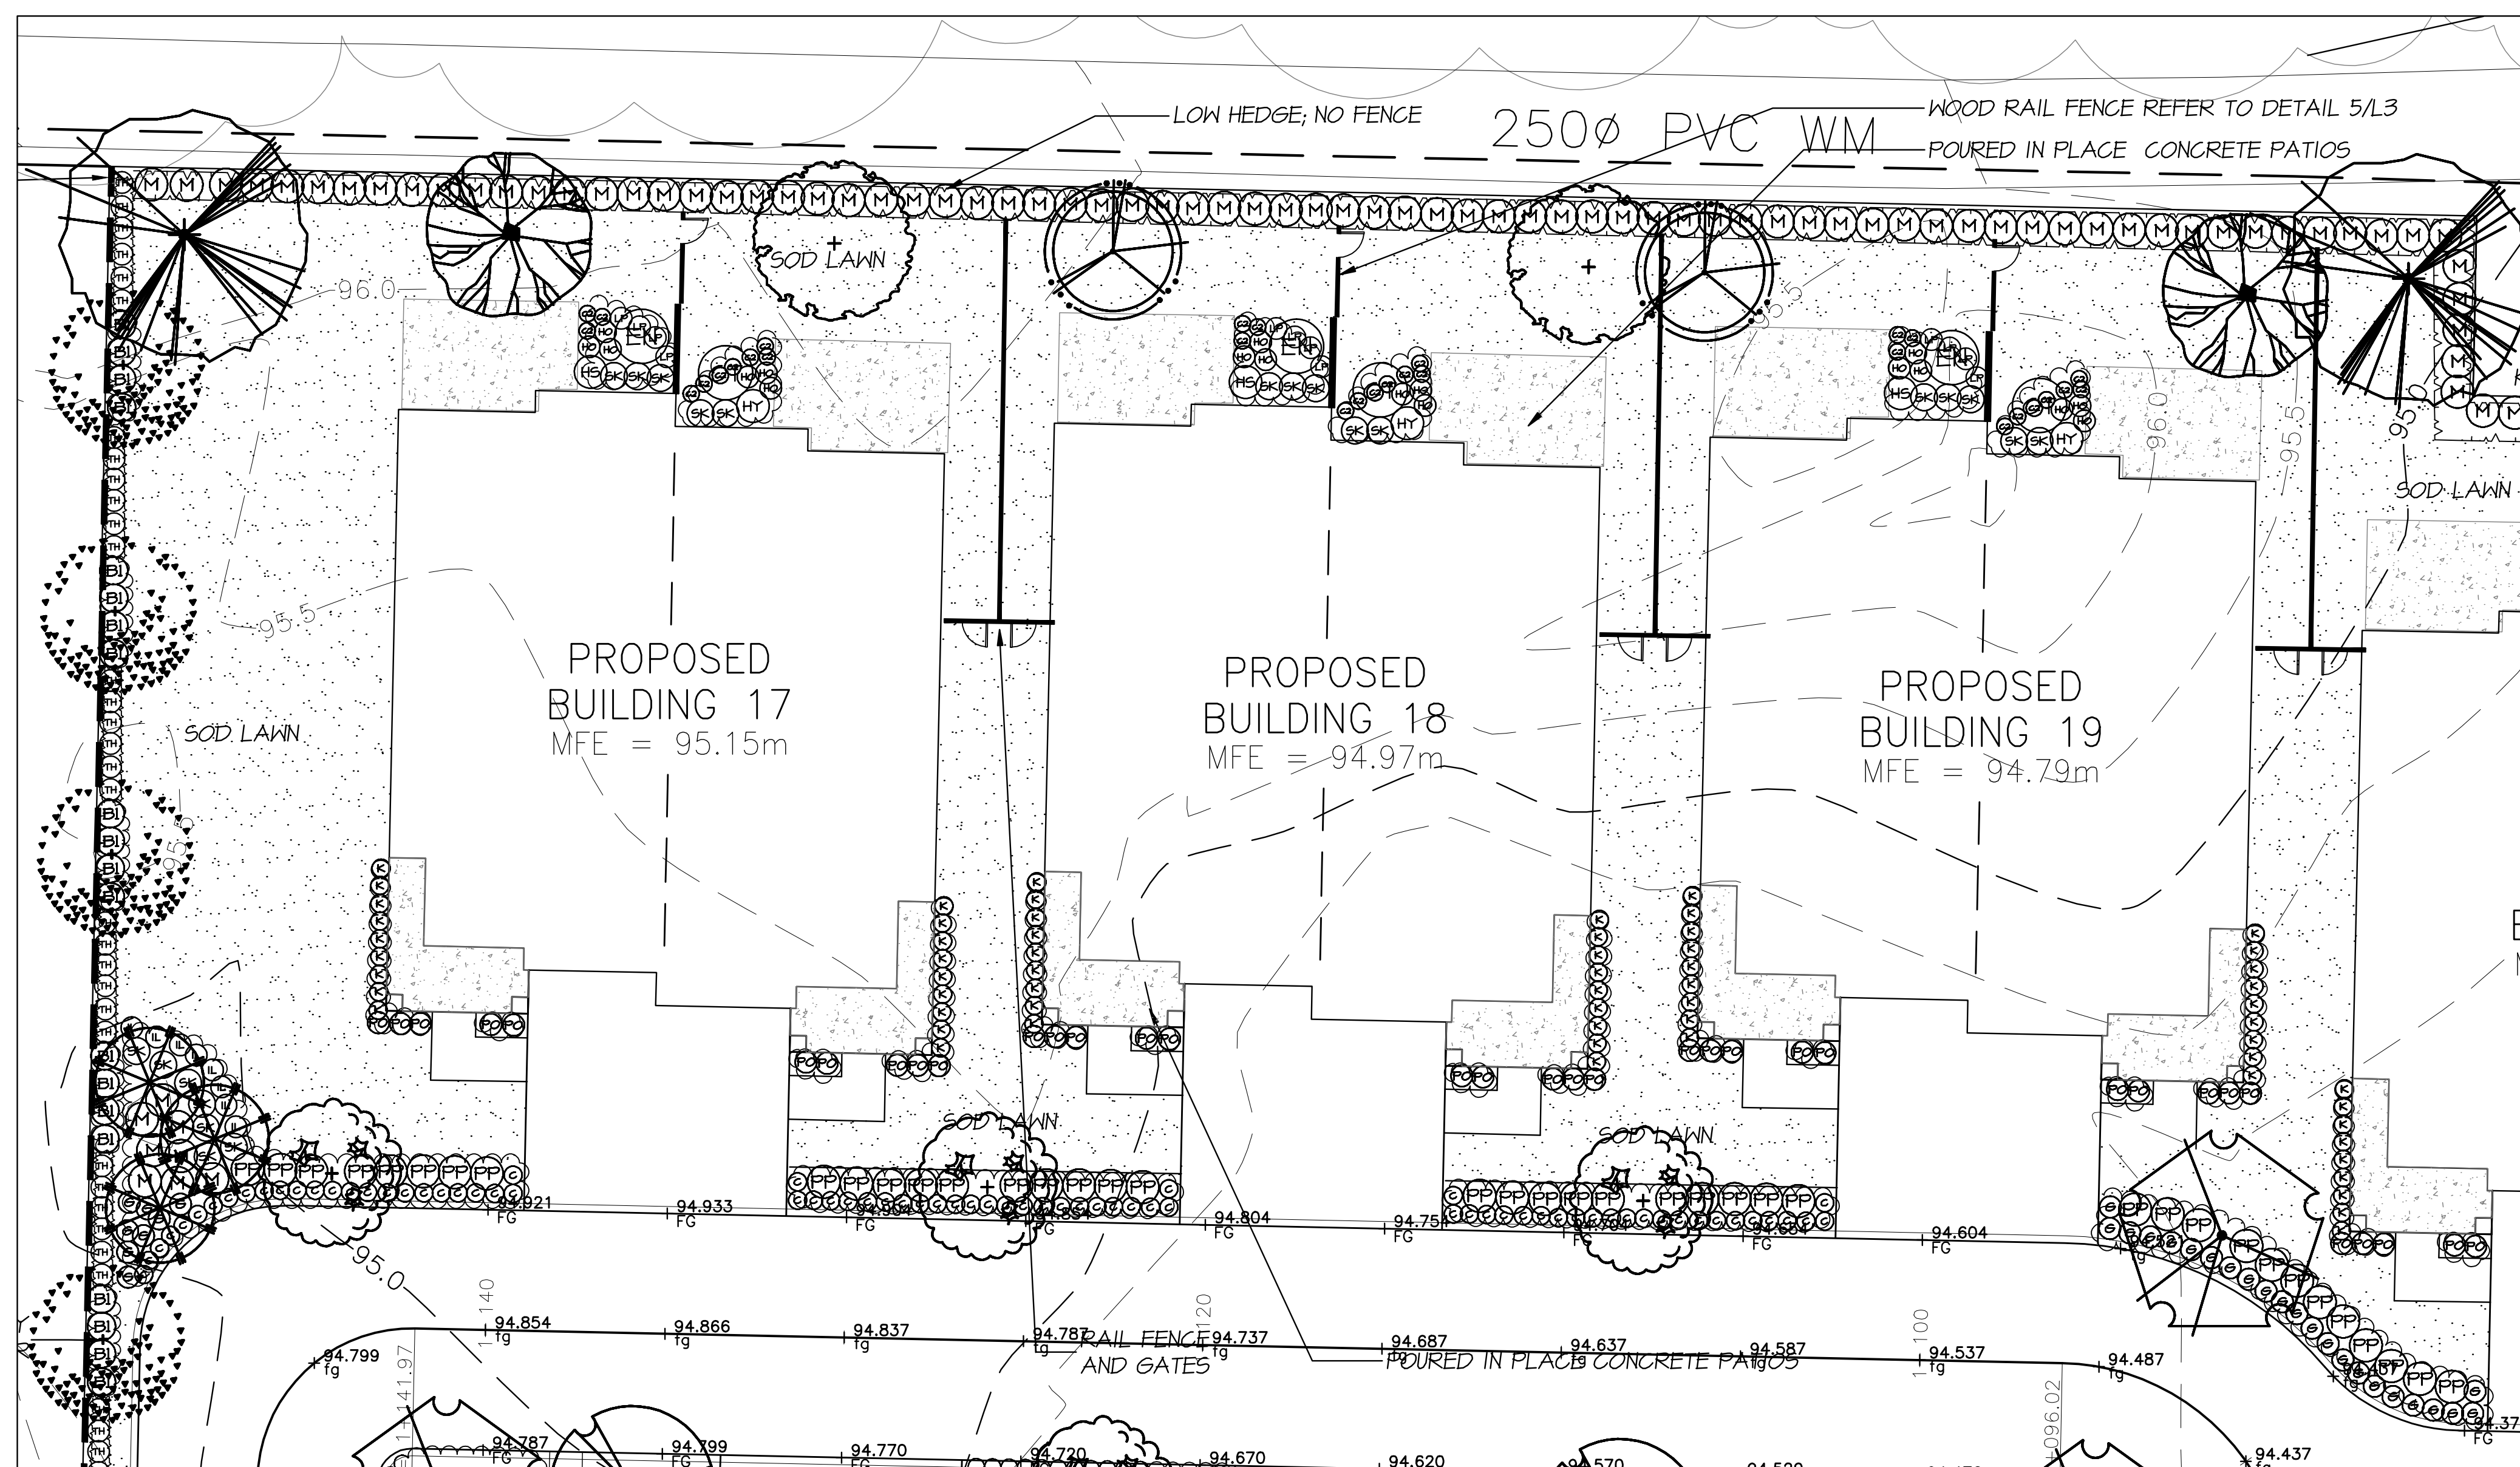

PLANT SCHEDULE			DMG JOB NUMBER	11020
KEY	BOTANICAL NAME	COMMON NAME	PLANTED SIZE / REMARKS	
TREE	10 ACER GRISEBII	VINE MAPLE	3M HT, 3" DBH, 3" STEM CLUMP	
	11 ACER GRISEBII	RED SPURGE MAPLE	60M CAL, 1.5M STD, 84B	
	12 ACER PALMATUM 'OSAKAZUKI'	GREEN JAPANESE MAPLE	3M HT, MULTISTEM, 84B	
	13 ACER X FRIEBERGHII 'AUTUMN BLAZE'	AUTUMN BLAZE MAPLE	60M CAL, 1.5M STD, 84B	
	14 CORNUS NITIDA 'TOKIOS WHITE HONDER'	EDDIES WHITE HONDER PACIFIC DOGWOOD	60M CAL, 1.5M STD, 84B	
	15 GYMNOCLADUS DIORCYA 'BRACLIUS'	SILVER HICKY CYPRESS	2.5M HT, 84B	
	16 CORNUS FLORIDA 'SIBERA'	PINK FLOWERING DOGWOOD	50M CAL, 2.5M HT, 84B	
	17 FRAXINUS AMERICANA 'SUNSHINE VARIETY'	HALES GOFFART GROWING VARIETY	3M HT, 84B	
	18 PRUNELLA SPENCERIANA 'SUNSHINE VARIETY'	PRINCETON SENTRY MADENHAR	60M CAL, 2M STD, 84B	
	19 HEDERA HELIX 'KORBUS HANUKLA'	KORBUS HANUKLA	2.5M HT, 84B, STANDARD FORM	
	20 MAULUS PABULA 'RED GALA'	RED GALA APPLE	50M CAL, 84B	
	21 PAULOWNIA TORRENTOSA	EMPIRESS TREE	50M CAL, 1.5M STD, 84B	
	22 TAXUS HETEROPHYLLA	WESTERN HEMLOCK	3M HT, 84B	
	23 ROBINIA PSEUDOACACIA 'PURPLE ROBE'	PURPLE ROBE HONEY LOCUST	60M CAL, 1.5M STD, 84B	
	24 STRYMON 'DESSIA'	FRAGRANT SPOKESBELL	60M CAL, 1.5M STD, 84B	
	25 ABELIA GRANDIFLORA	GLOSSY ABELIA	3M POT, 30CM	
	26 CALLUNA VULGARIS	HEATH BERRY	3M POT, 60CM	
	27 CHOSTA TERNATA	MEXICAN HOOK ORANGE	3M POT, 40CM	
	28 CORNUS SERICEA	RED COCKER DOGWOOD	3M POT, 30CM	
	29 CORNUS SERICEA 'FLAVIRAMEA'	YELLOWING DOGWOOD	3M POT, 60CM	
	30 CORNUS COSSYFORA	SHRUB BUSH	3M POT	
	31 ENICANTHUS CAMPANULATUS	ENICANTHUS	3M POT	
	32 HAWAIIANIS X INTERMEDIA 'DIANE'	RED WITCH HAZEL	3M POT, 60CM	
	33 HYDRANGEA PANGLOSSATA 'LIME LIGHT'	LIME LIGHT HYDRANGEA, LIMEGREEN-PINK	3M POT, 60CM	
	34 HYDRANGEA SEROTINA 'BLUEBIRD'	BLUEBIRD HYDRANGEA	3M POT, 40CM	
	35 ILEX CORDATA 'SOLD JEM'	GOLD JEM ILEX	3M POT	
	36 LEUCOTHOE FONTANIANA 'RAINBOW'	VARIABLE LEUCOTHOE	3M POT, 30CM	
	37 HANNOIA RAFFLESII	OREGON GRAPE	3M POT, 30CM	
	38 NADINA DOMESTICA	HEAVENLY BANICO	3M POT, 30CM	
	39 PROTINA X FRASERI	PROTINA	3M POT, 30CM	
	40 PHYSCOPARIS BIRNANDY 'CANDY'	BIRNANDY CANDY PACIFIC NINEBARK	3M POT, 30CM	
	41 PIERIS JAPONICA 'LITTLE HEATH'	LITTLE HEATH PIERIS	3M POT, 30CM	
	42 PIERIS JAPONICA 'MOUNTAIN FIRE'	JAPANESE ANDROMEDA	3M POT, 30CM	
	43 RABBITBUSH 'BANDEROTT'	RABBITBUSH	3M POT, 30CM	
	44 RHODODENDRON 'BLUE DIAMOND'	RHODODENDRON BLUE, APRIL	3M POT, 30CM	
	45 RHODODENDRON 'BOON BELLS'	RHODODENDRON PINK	3M POT, 30CM	
	46 RIESER'S SANBUSH 'KING EDWARD'	KING EDWARD FLOWERING CURRANT	3M POT, 60CM	
	47 ROSA EXPLORER 'CHAMPLAIN'	CHAMPLAIN ROSE, DARK RED	3M POT, 40CM	
	48 SCORPIA JAPONICA 'MACADRYLLA'	LARGE LEAF JAPANESE SCORPIA	3M POT, 30CM	
	49 TAXUS X MEDIA 'NIGRA'	HEATH YEW	3M POT, 60CM, 1.5M 84B	
	50 VACCINIUM CORYMBOSUM	BLUEBERRY	3M POT, 60CM	
	51 VACCINIUM OVATUM	EVERGREEN HUCKLEBERRY	3M POT, 30CM	
	52 VACCINIUM OVATUM 'HENDERSON'	EVERGREEN HUCKLEBERRY	3M POT, 60CM	
GRASS	53 CALAMAGROSTIS ACUTIFLORA 'KARL FORSTER'	FORSTER REED GRASS	3M POT	
	54 CALTHA PALUSTRIS	MARSH MARIGOLD	3M POT	
	55 CAREX GRAYI	MORNING STAR SEDGE	3M POT	
	56 CAREX HORRORUM 'GOLD BAND'	GOLDEN BAND JAPANESE SEDGE	3M POT	
	57 FESTUCA CAREX 'ELIJAH BLUE'	ELIJAH BLUE	3M POT	
	58 LIZULA NIVEA	SNOWY HOOD RUSH	3M POT	
	59 STIPA TENISSIANA	MEXICAN FEATHER GRASS	3M POT	
PERENNIAL	60 JASMINE POLYANTHUM	PINK JASMINE	3M POT, 60CM, STAKED	
	61 GROCOSMA LUCIFER	LUCIFER CROCOSMA	3M POT	
	62 HEBERCALLIS	DAY LILY MIXED VARIETIES	3M POT, 2-FAN	
	63 HELICHERA 'PALACE PURPLE'	PALACE PURPLE	3M POT, 30CM	
	64 HOSTA 'SUN POWER'	SUN POWER HOSTA	3M POT, 30CM	
	65 LAVENDULA ANGSTIFOLIA 'HONEYDEW'	ENGLISH LAVENDER	3M POT	
	66 ARCTOSTAPHYLOS 'DWARF'	KINGKINGKING	3M POT, 30CM	
	67 CALLUNA VULGARIS 'DARK BEAUTY'	SCOTT'S HEATHER, DARK PINK	3M POT	
	68 FRAGARIA	EVERGROWING STRAWBERRIES	3M POT	
	69 GALLIUM PLEBEIA	SALAL	3M POT, 30CM, 60CM O.C.	
	70 POLYSTICHUM MUNITUM	WESTERN SHORR FERN	3M POT, 25CM	

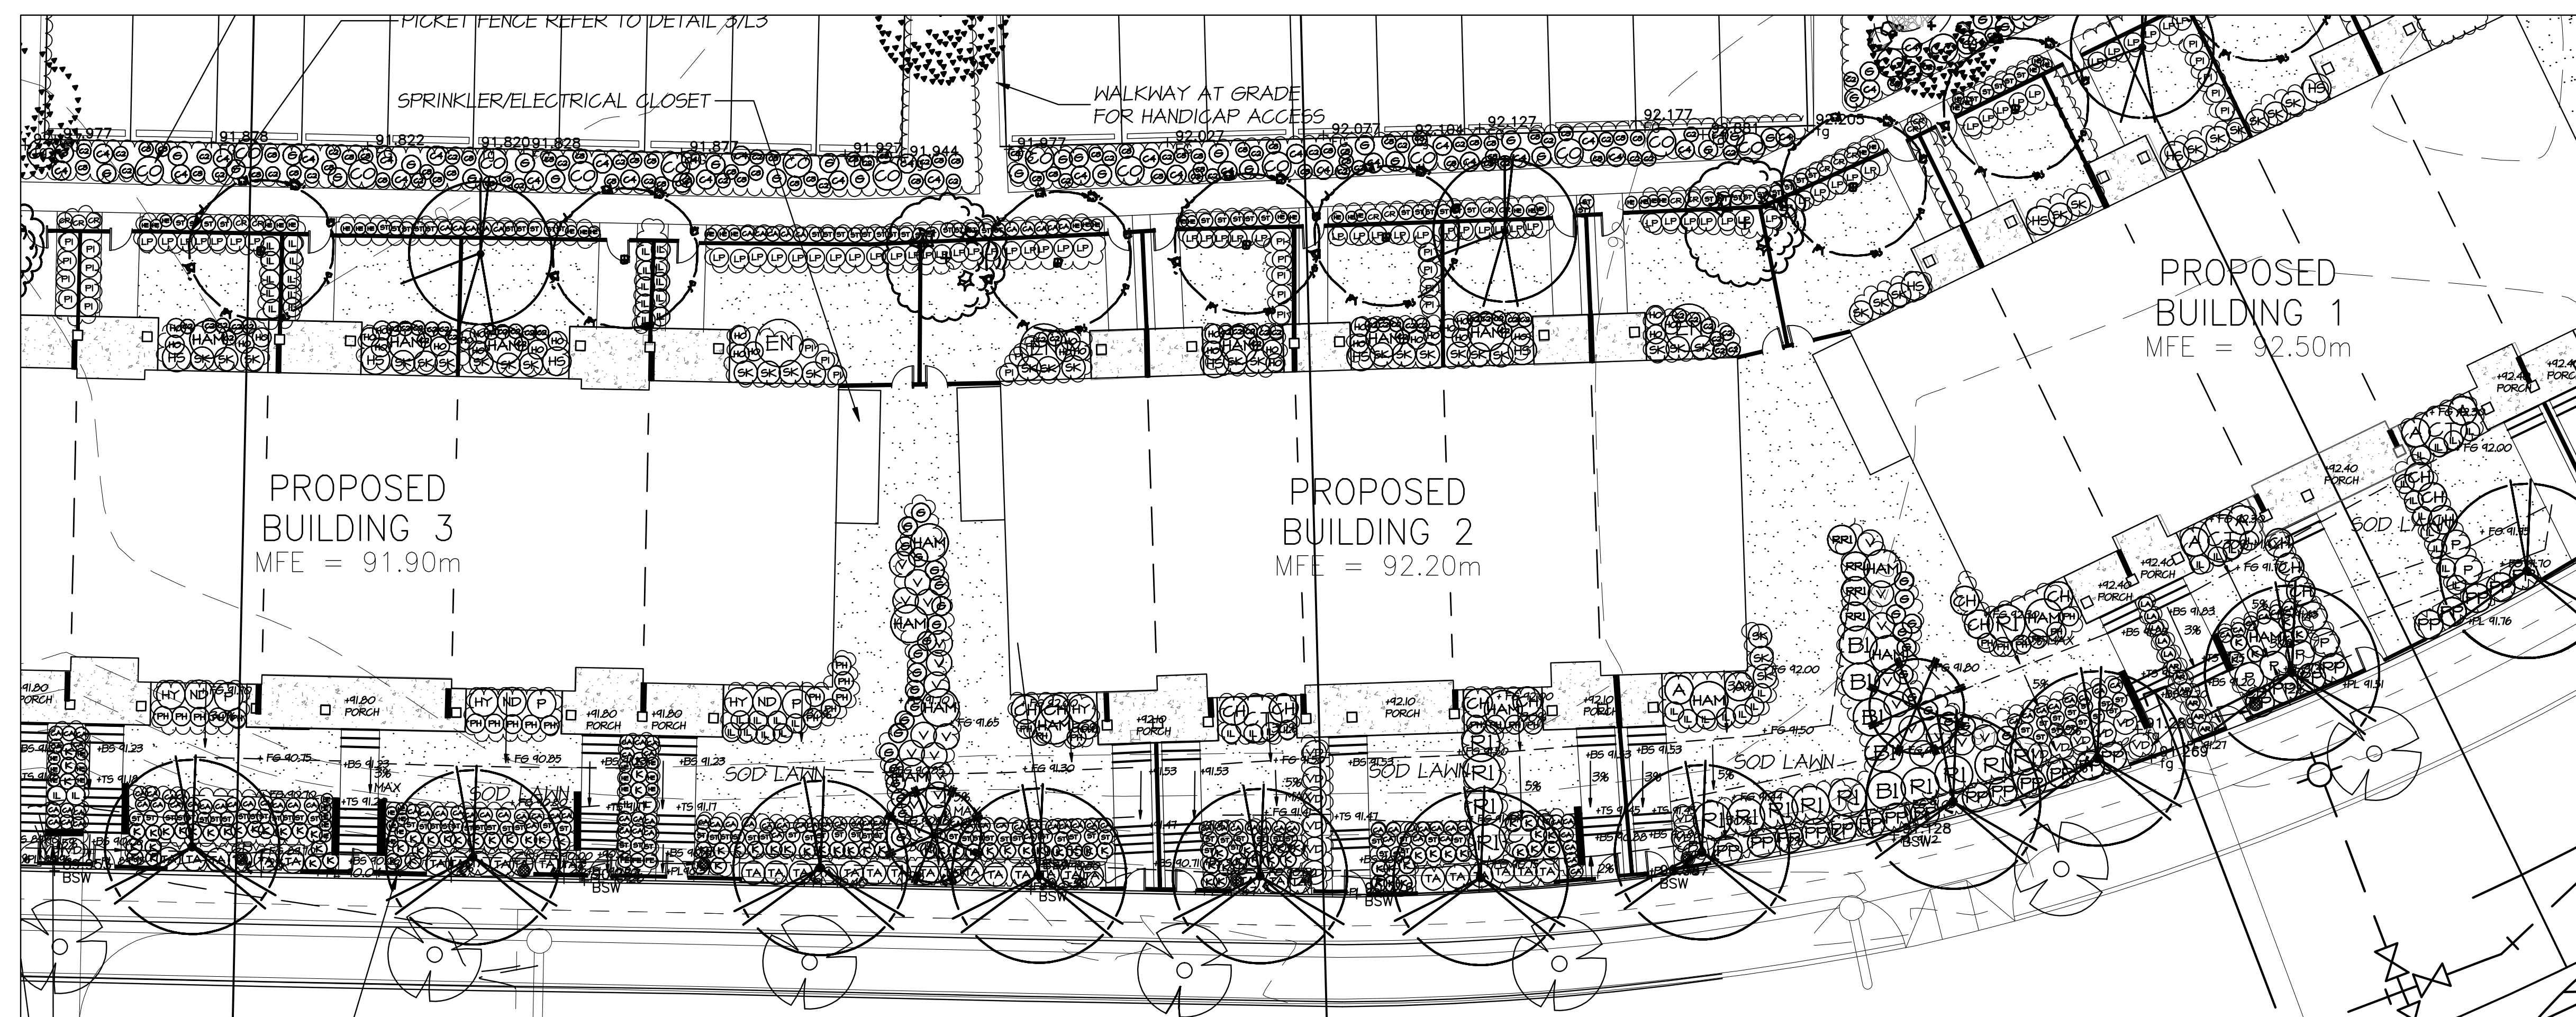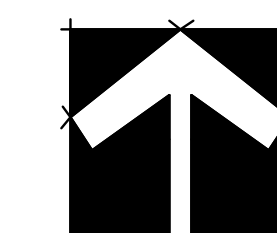


DMG
landscape architects

A Partnership of
J.D. Mitchell & Associates Ltd.
Patricia Campbell Mills Consultants Ltd.
Mary Chan Yip Consultants Ltd.


Suite C100 - 4185 8th Street Drive
Burnaby, British Columbia
V5C 6G9
ph (604) 437-3642; fx 437-8723

PROJECT:
RESIDENTIAL LOT 1
1720 DUFFERIN CRESCENT
NANAIMO, BC


DRAWING TITLE: SHRUB ENLARGEMENTS	
DATE: 11/FEB/08	DRAWING NUMBER:
SCALE: 3/32"=1'-0"	L2
DRAWN: RH	
DESIGN: MTL/M	
CHKD:	OF 3
DMG PROJECT NUMBER: 11020-2.1P	11-020

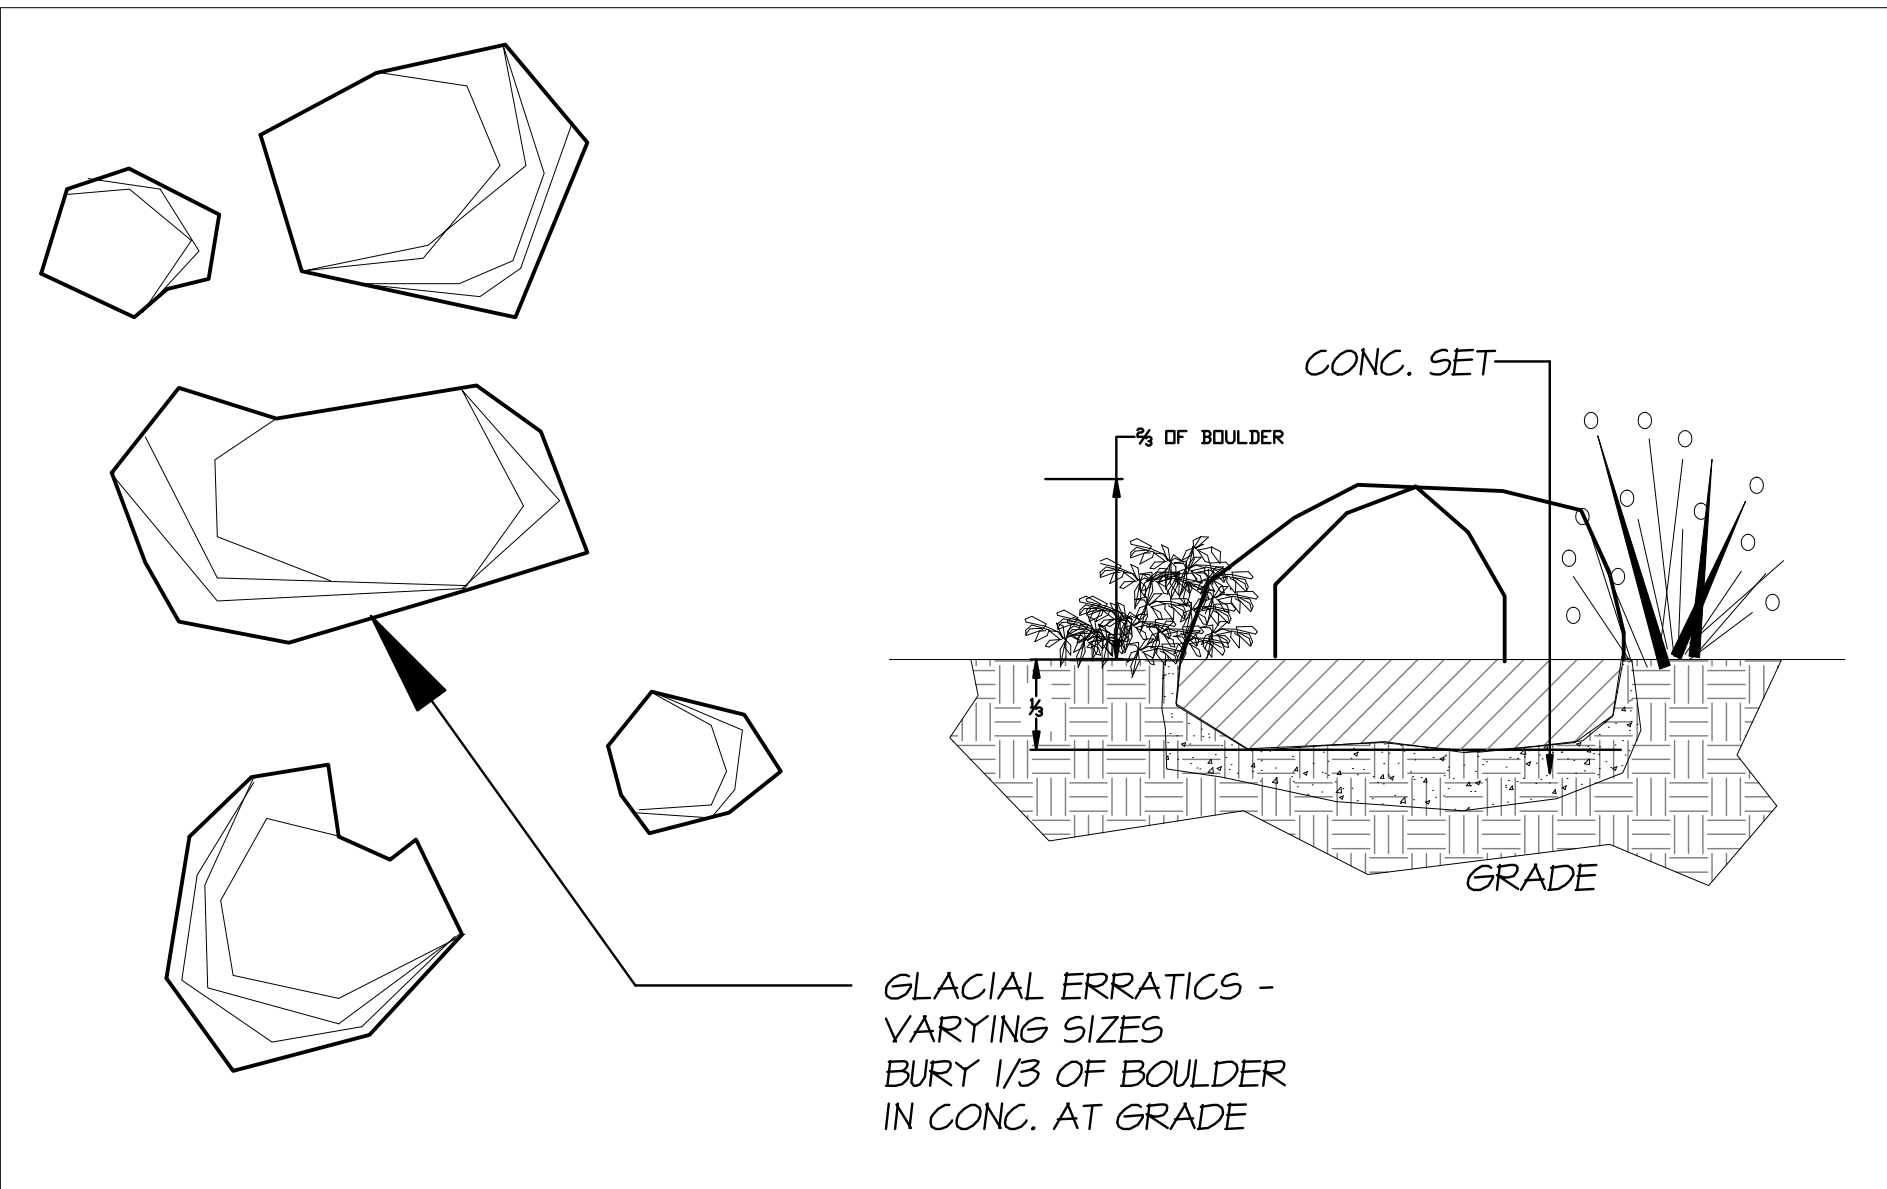


1 BOULDER PLACEMENT
NTS

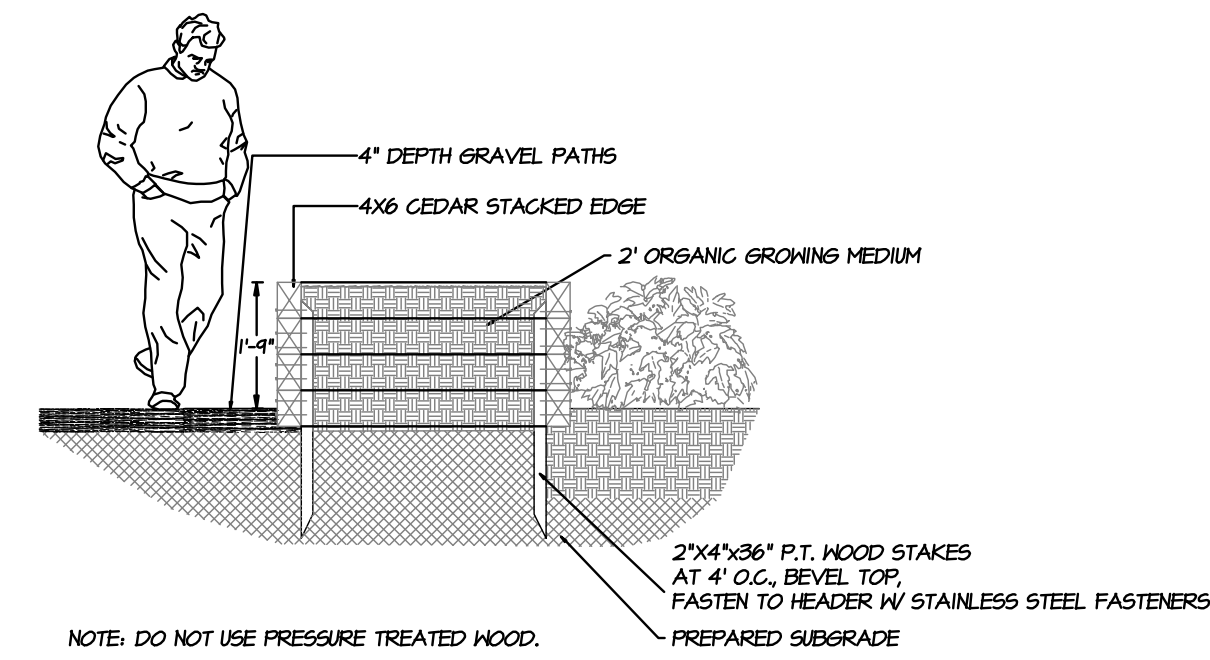


2 COMMUNITY GARDEN PLOTS
3/8"=1'-0"

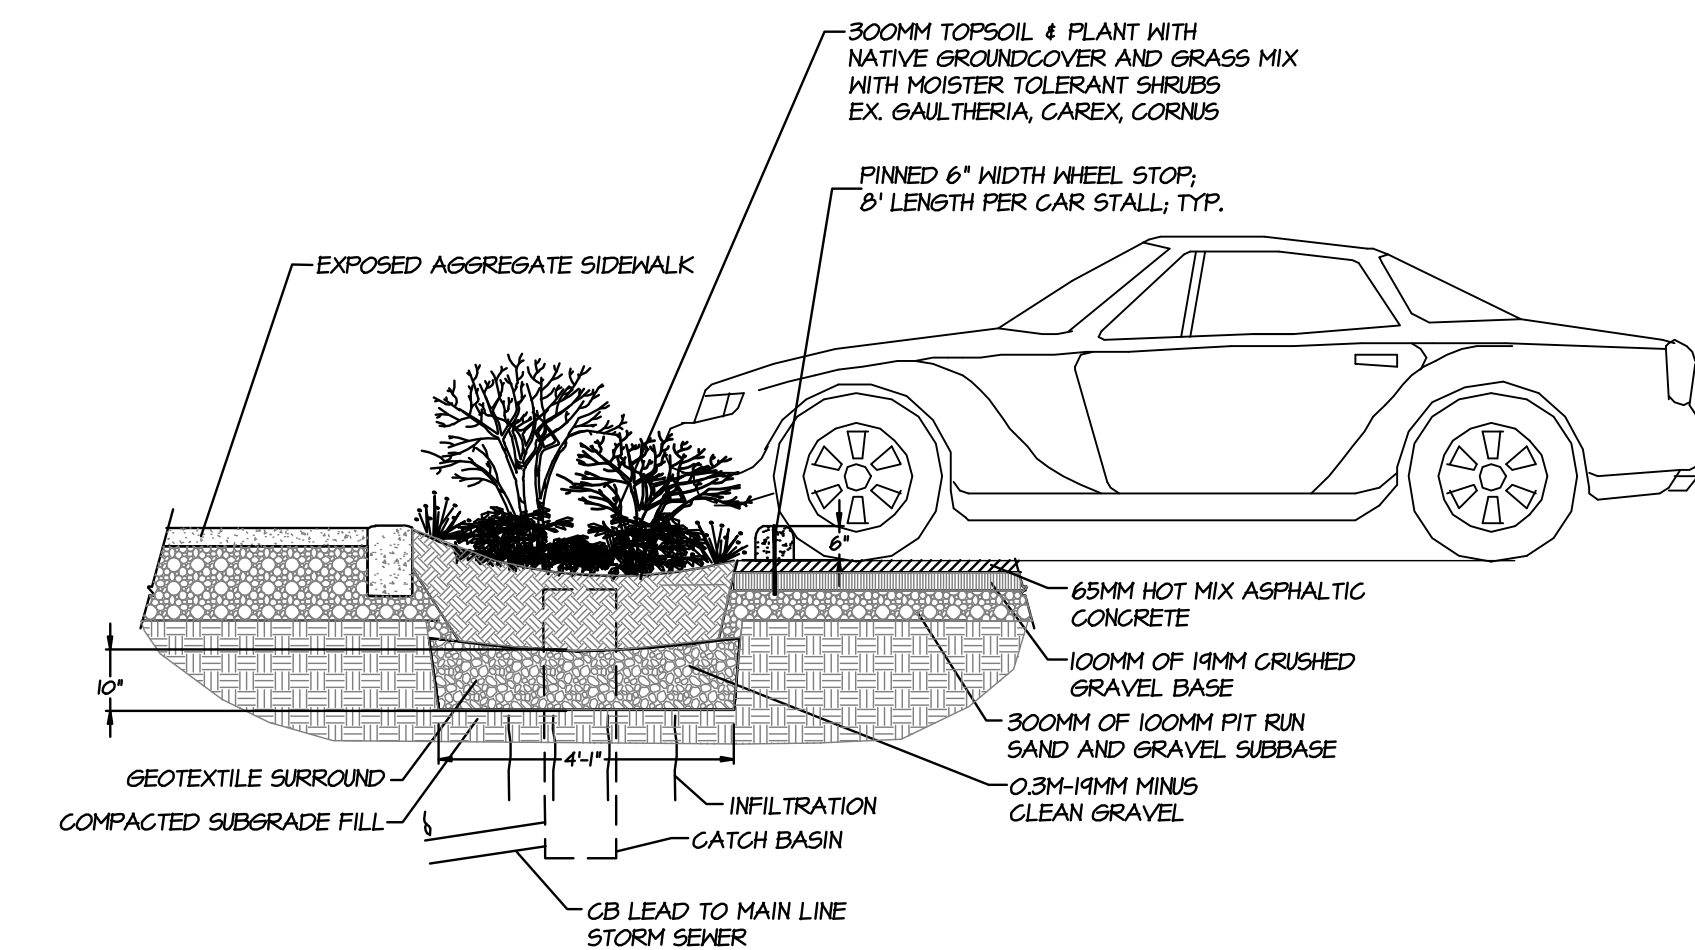

3 BIOSWALE
3/8"=1'-0"

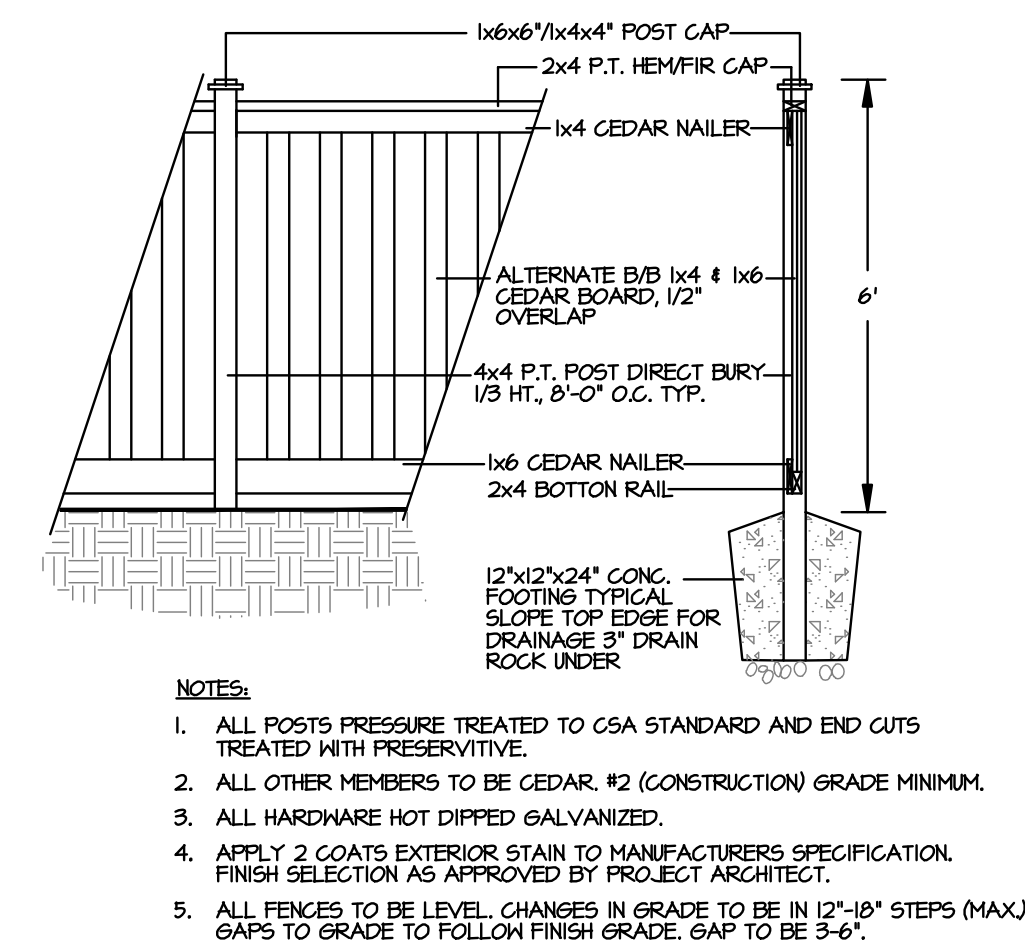

4 6' SOLID FENCE
3/8"=1'-0"

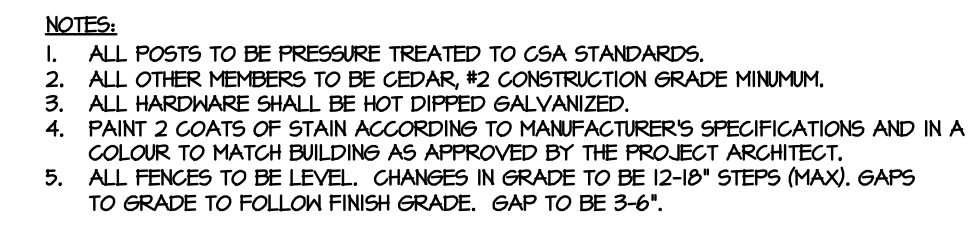

5 WOOD RAIL FENCE
3/8"=1'-0"



COMMUNITY GARDEN BOXES




UNIT GATES



FRONT ENTRY TO THE SITE INSPIRATION



Code: LUMCA BOLLARD
UNIT: BLMA
Project: 11-020
Project name: 1720 DUFFERIN CRESCENT
Colour: BLACK

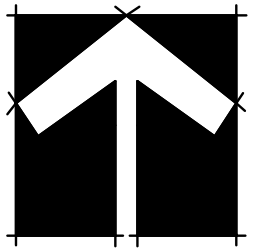

NO.	DATE	REVISION DESCRIPTION	DR.
1	11/MAR/20	ISSUED FOR DP	RH

SEAL:



A Partnership of
J.D. Mitchell & Associates Ltd.
Patricia Campbell Mills Consultants Ltd.
Mary Chan Yip Consultants Ltd.

Suite C100 - 4185 Still Creek Drive
Burnaby, British Columbia
V5C 6G9
ph (604) 437-3842; fx 437-8723

PROJECT:
RESIDENTIAL LOT 1
1720 DUFFERIN CRESCENT
NANAIMO, BC

DRAWING TITLE:
DETAILS

DATE: 11/FEB/20	DRAWING NUMBER:
SCALE: AS SHOWN	L3
DRAWN: RH	
DESIGN: MTLM	
CHKD:	
DMG PROJECT NUMBER: 11020-2.ZIP	OF 3 11-020