
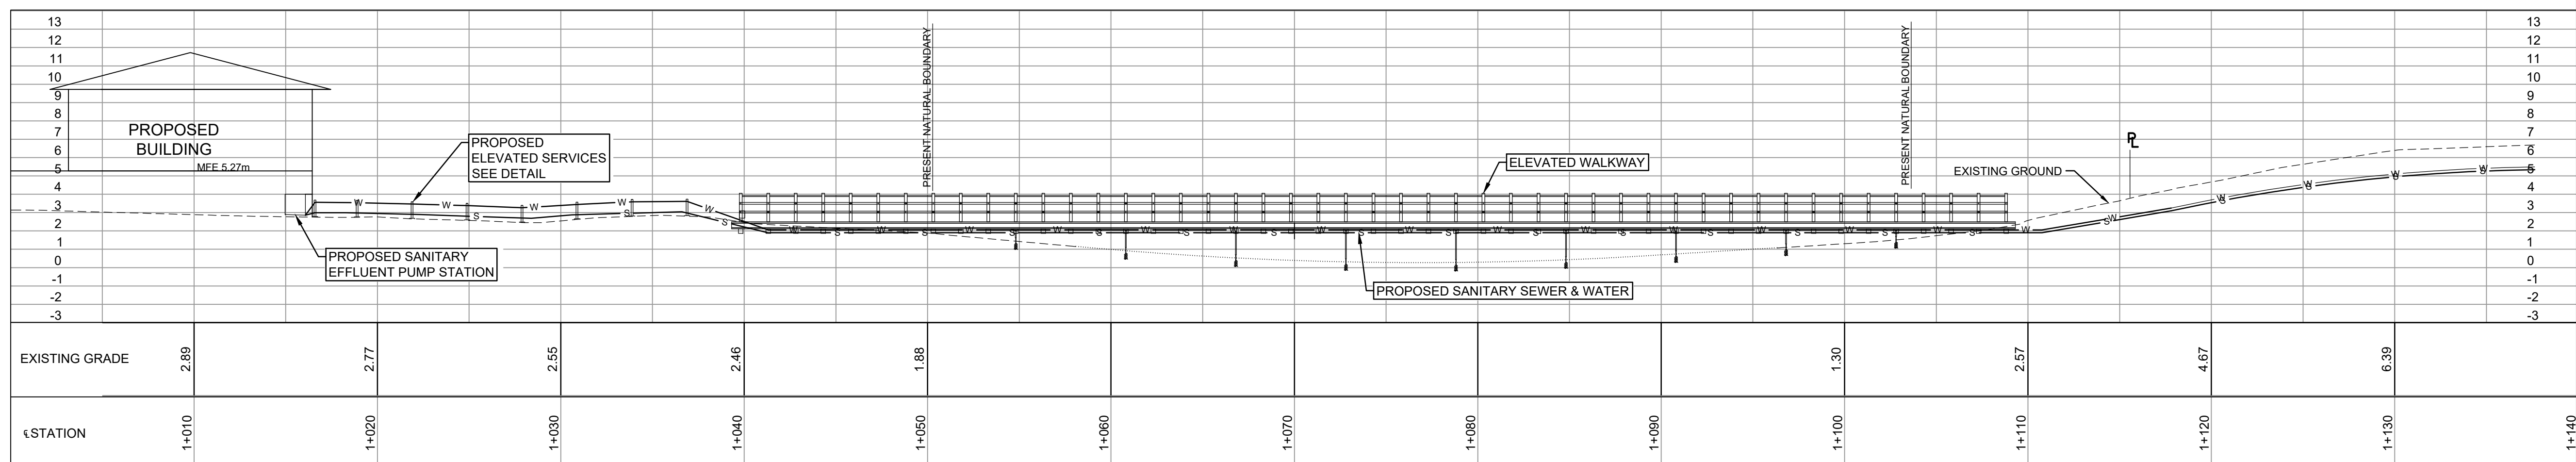


DATE: 2021-10-27, 09:52 FILE: Z:\p\active\Nanaimo\22321-Inactive\Projects\00477-00\_25\_Spyglass Lookout\10.0 Drawings\10.1 Active\0477-00-25-DESIGN REV15.dwg

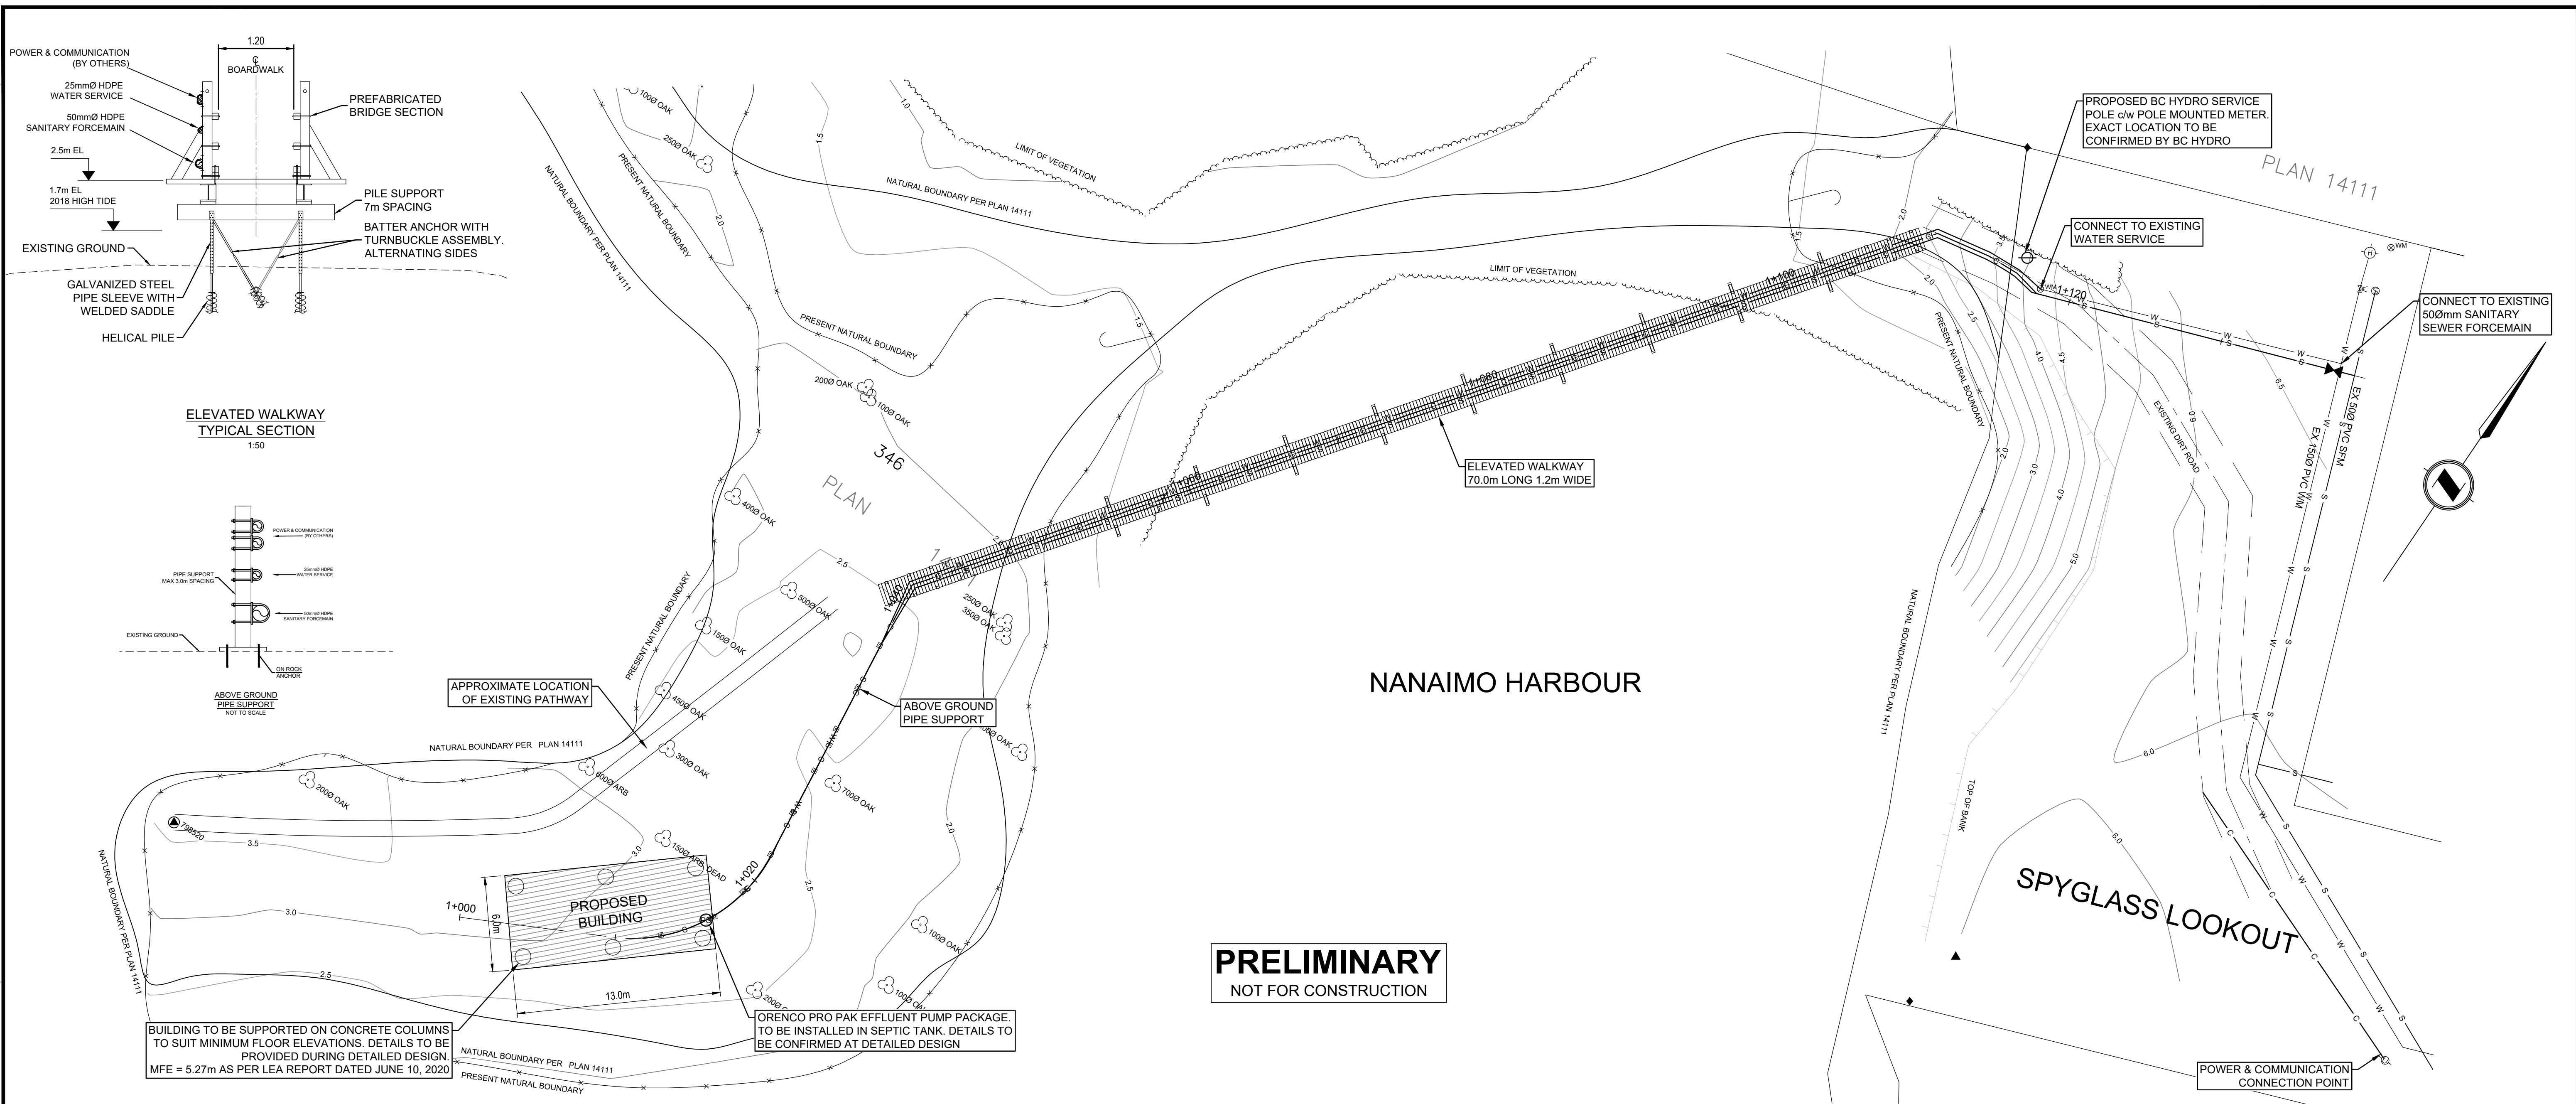

Rev	Date	Description	Sury	Drawn	App'd
PH	2021-10-27	ISSUED FOR APPROVAL	TQ	TE	CP
PG	2021-09-21	ISSUED FOR DISCUSSION	TQ	TE	CP
PF	2021-01-29	ISSUED FOR DISCUSSION	KB	TQ	TQ
PE	2021-01-08	ISSUED FOR DISCUSSION	KB	TQ	TQ
PD	2020-12-03	ISSUED FOR DISCUSSION	KB	TQ	TQ
PC	2020-11-26	ISSUED FOR DISCUSSION	TQ	TQ	TQ
PB	2019-02-14	ISSUED FOR DISCUSSION	TQ	HTC	CP
PA	2018-10-22	ISSUED FOR DISCUSSION	TQ	HTC	CP

THIS DRAWING AND DESIGN IS THE PROPERTY OF McELHANNEY CONSULTING SERVICES LTD. (McELHANNEY) AND SHALL NOT BE USED, REUSED OR REPRODUCED WITHOUT THE CONSENT OF McELHANNEY. McELHANNEY WILL NOT BE HELD RESPONSIBLE FOR THE IMPROPER OR UNAUTHORIZED USE OF THIS DRAWING AND DESIGN. THIS DRAWING AND DESIGN HAS BEEN PREPARED FOR THE CLIENT IDENTIFIED, TO MEET THE STANDARDS AND REQUIREMENTS OF THE APPLICABLE PUBLIC AGENCIES AT THE TIME OF PREPARATION. McELHANNEY, ITS EMPLOYEES, SUBCONSULTANTS AND AGENTS WILL NOT BE LIABLE FOR ANY LOSSES OR OTHER CONSEQUENCES RESULTING FROM THE USE OR RELIANCE UPON, OR ANY CHANGES MADE TO, THIS DRAWING BY ANY THIRD PARTY, INCLUDING CONTRACTORS, SUPPLIERS, CONSULTANTS AND STAKEHOLDERS, OR THEIR EMPLOYEES OR AGENTS, WITHOUT McELHANNEY'S PRIOR WRITTEN CONSENT. INFORMATION ON EXISTING UNDERGROUND FACILITIES MAY NOT BE COMPLETE OR ACCURATE. McELHANNEY, ITS EMPLOYEES AND DIRECTORS ARE NOT RESPONSIBLE NOR LIABLE FOR THE LOCATION OF ANY UNDERGROUND CONDUITS, PIPES, CABLES OR OTHER FACILITIES WHETHER SHOWN OR OMITTED FROM THIS PLAN. PRIOR TO CONSTRUCTION CONTRACTOR SHALL EXPOSE LOCATIONS OF ALL EXISTING FACILITIES BY HAND DIGGING OR HYDROVAC AND ADVISE THE ENGINEER OF POTENTIAL CONFLICTS.

ORIGINAL DWG SIZE: ANSI D (22" x 34")  
ALL DIMENSIONS ARE IN METRES

**McElhanney**

**RECEIVED DP1204 2021-NOV-10**

Suite 1  
1351 Estevan Road  
Nanaimo BC  
Canada V9S 3Y3  
Tel 250 716 3336

Approved Sealed

**ALFREDO TURA**  
25 SPYGLASS LOOKOUT

**PLAN, PROFILE & DETAIL**  
PROTECTION ISLAND  
NANAIMO, BC

Drawing No. **101**

Project Number 2232-00477-00

Rev. PH

PH	2021-10-27	ISSUED FOR APPROVAL	TQ	TE	CP
PG	2021-09-21	ISSUED FOR DISCUSSION	TQ	TE	CP
PF	2021-01-29	ISSUED FOR DISCUSSION	KB	TQ	TQ
PE	2021-01-08	ISSUED FOR DISCUSSION	KB	TQ	TQ
PD	2020-12-03	ISSUED FOR DISCUSSION	KB	TQ	TQ
PC	2020-11-26	ISSUED FOR DISCUSSION	TQ	TQ	TQ
PB	2019-02-14	ISSUED FOR DISCUSSION	TQ	HTC	CP
PA	2018-10-22	ISSUED FOR DISCUSSION	TQ	HTC	CP