



**DEVELOPMENT PERMIT NO. DP001240**

**SUN PORCH HOMES LTD**

**Name of Owner(s) of Land (Permittee)**

**680 PINE STREET**

**Civic Address**

1. This development permit is issued subject to compliance with all of the bylaws of the municipality applicable thereto, except as specifically varied or supplemented by this permit.
2. This development permit applies to and only to those lands within the municipality described below, and any and all buildings, structures and other developments thereon:

Legal Description:

**LOT 1, SECTION 1, NANAIMO DISTRICT, PLAN 2530**

**PID No. 002-039-028**

3. The land described herein shall be developed strictly in accordance with the following terms and conditions and provisions of this permit and any plans and specifications hereto which shall form a part thereof.

**Schedule A Subject Property Map**

**Schedule B Site and Parking Plan**

**Schedule C Building Elevations and Details**

**Schedule D Landscape Plan & Details**

4. If the landowner does not substantially start any construction with respect to which this permit was issued within two years after the date it was issued, the permit lapses.
5. This permit is not a building permit nor does it constitute approval of any signage. Separate applications must be made for a building permit and sign permit.

## PERMIT TERMS

The "City of Nanaimo Zoning Bylaw 2011 No. 4500" is varied as follows:

1. Section 6.10.7 Fence Height – to increase the maximum permitted height of a trellis within a front yard from 2.4m to 2.75m for the proposed trellis.

## CONDITIONS OF PERMIT

1. The subject property shall be developed generally in accordance with the Site and Parking Plan, prepared by Joyce Reid Troost Architecture., dated 2022-SEP-23, as shown on Schedule B.
2. The subject property shall be developed in substantial compliance with the Building Elevations, prepared by Joyce Reid Troost Architecture., dated 2022-NOV-02, as shown on Schedule C.
3. The subject property and site lighting shall be developed in substantial compliance with the Landscape Plan and Details prepared by 4 Site Landscape Architecture and Site Planning, dated 2022-DEC-01, as shown on Schedule D.

REVIEWED AND APPROVED ON

2023-July-11

Date




D. Lindsay, General Manager of Development Services

**Community Development**

Pursuant to Section 154 (1)(b) of the Community Charter

KM/bb

Prospero attachment: DP001240

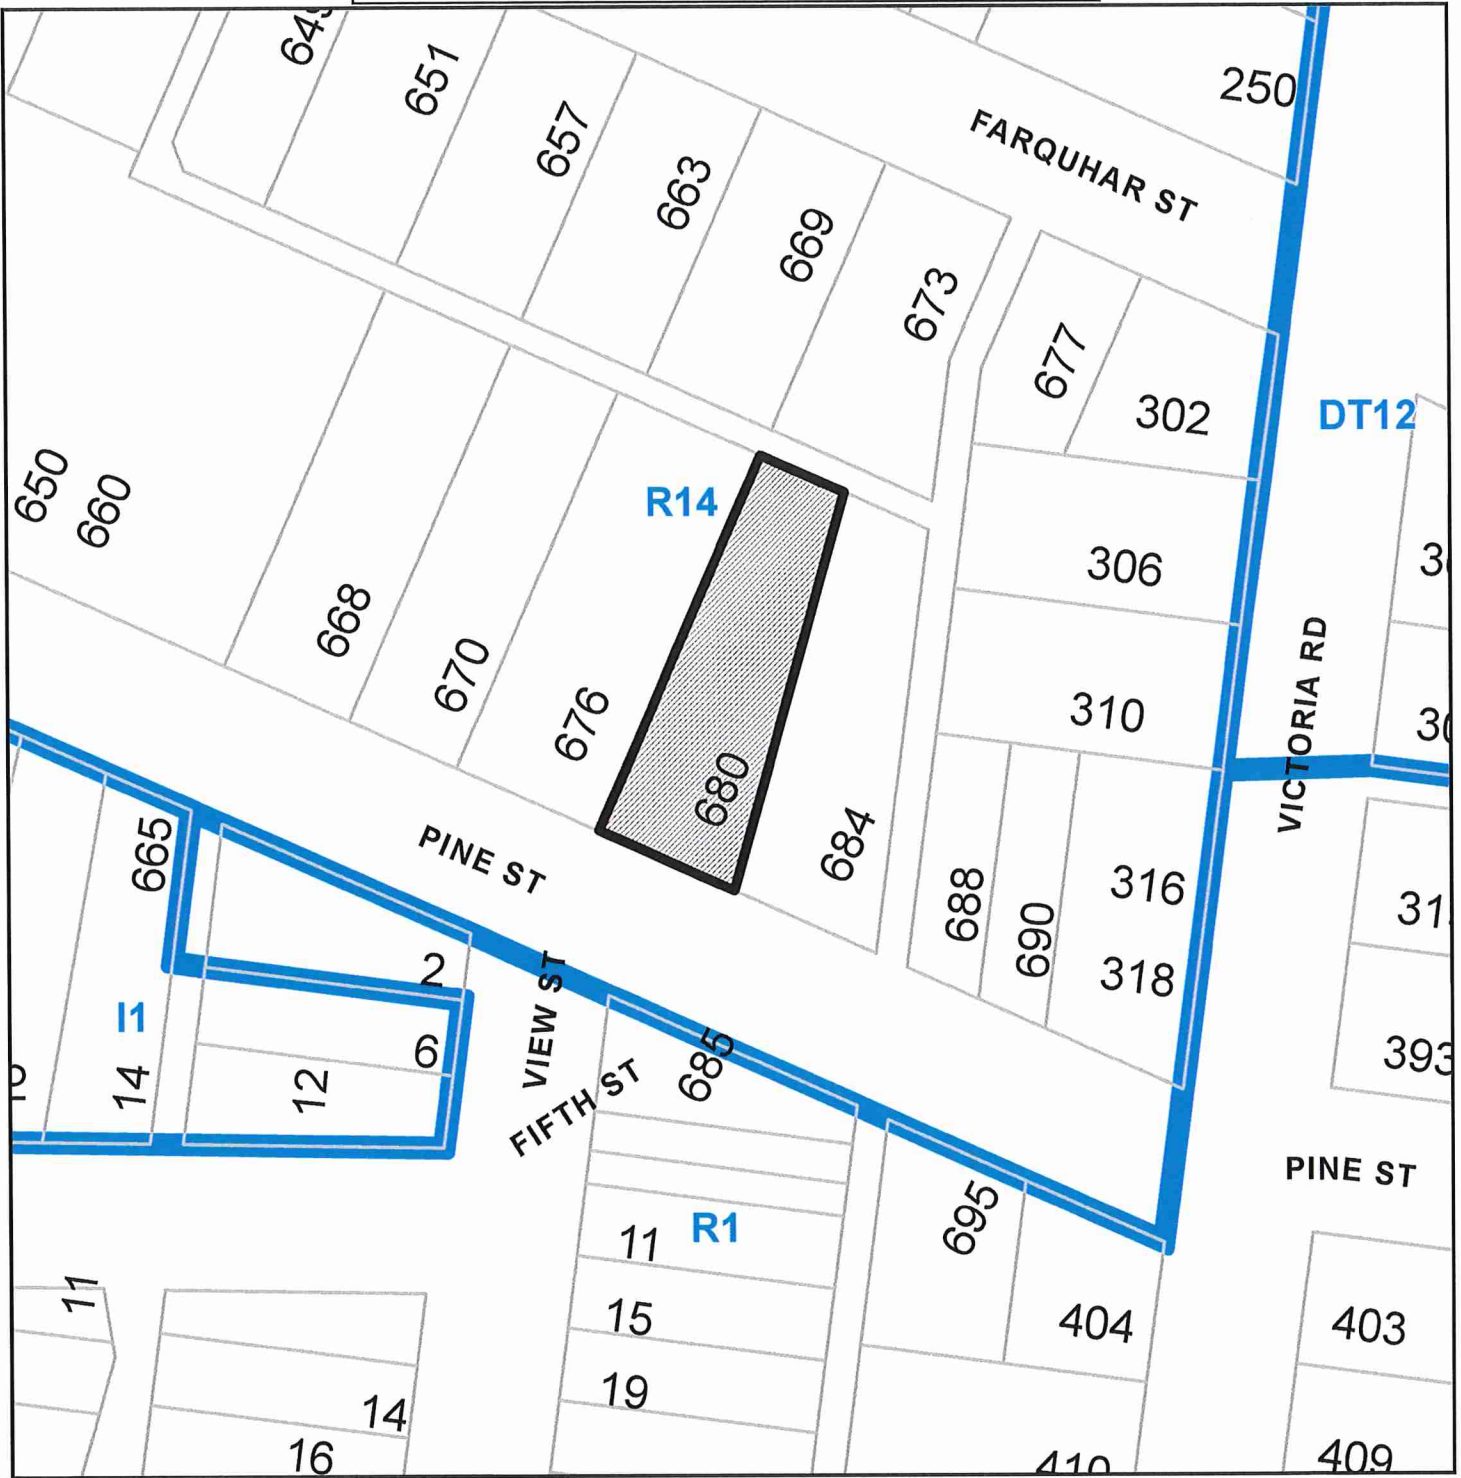

**DEVELOPMENT PERMIT APPLICATION NO. DP001240**



680 PINE STREET

## SITE AND PARKING PLAN



**JOYCE REID TROOST ARCHITECTURE**  
joyce@jreidtroost.com  
252.714.8740  
jreidtroost.com




680 PINE STREET  
620 PINE STREET, NANAIMO, BC

Sun Patch Homes Ltd.



A100

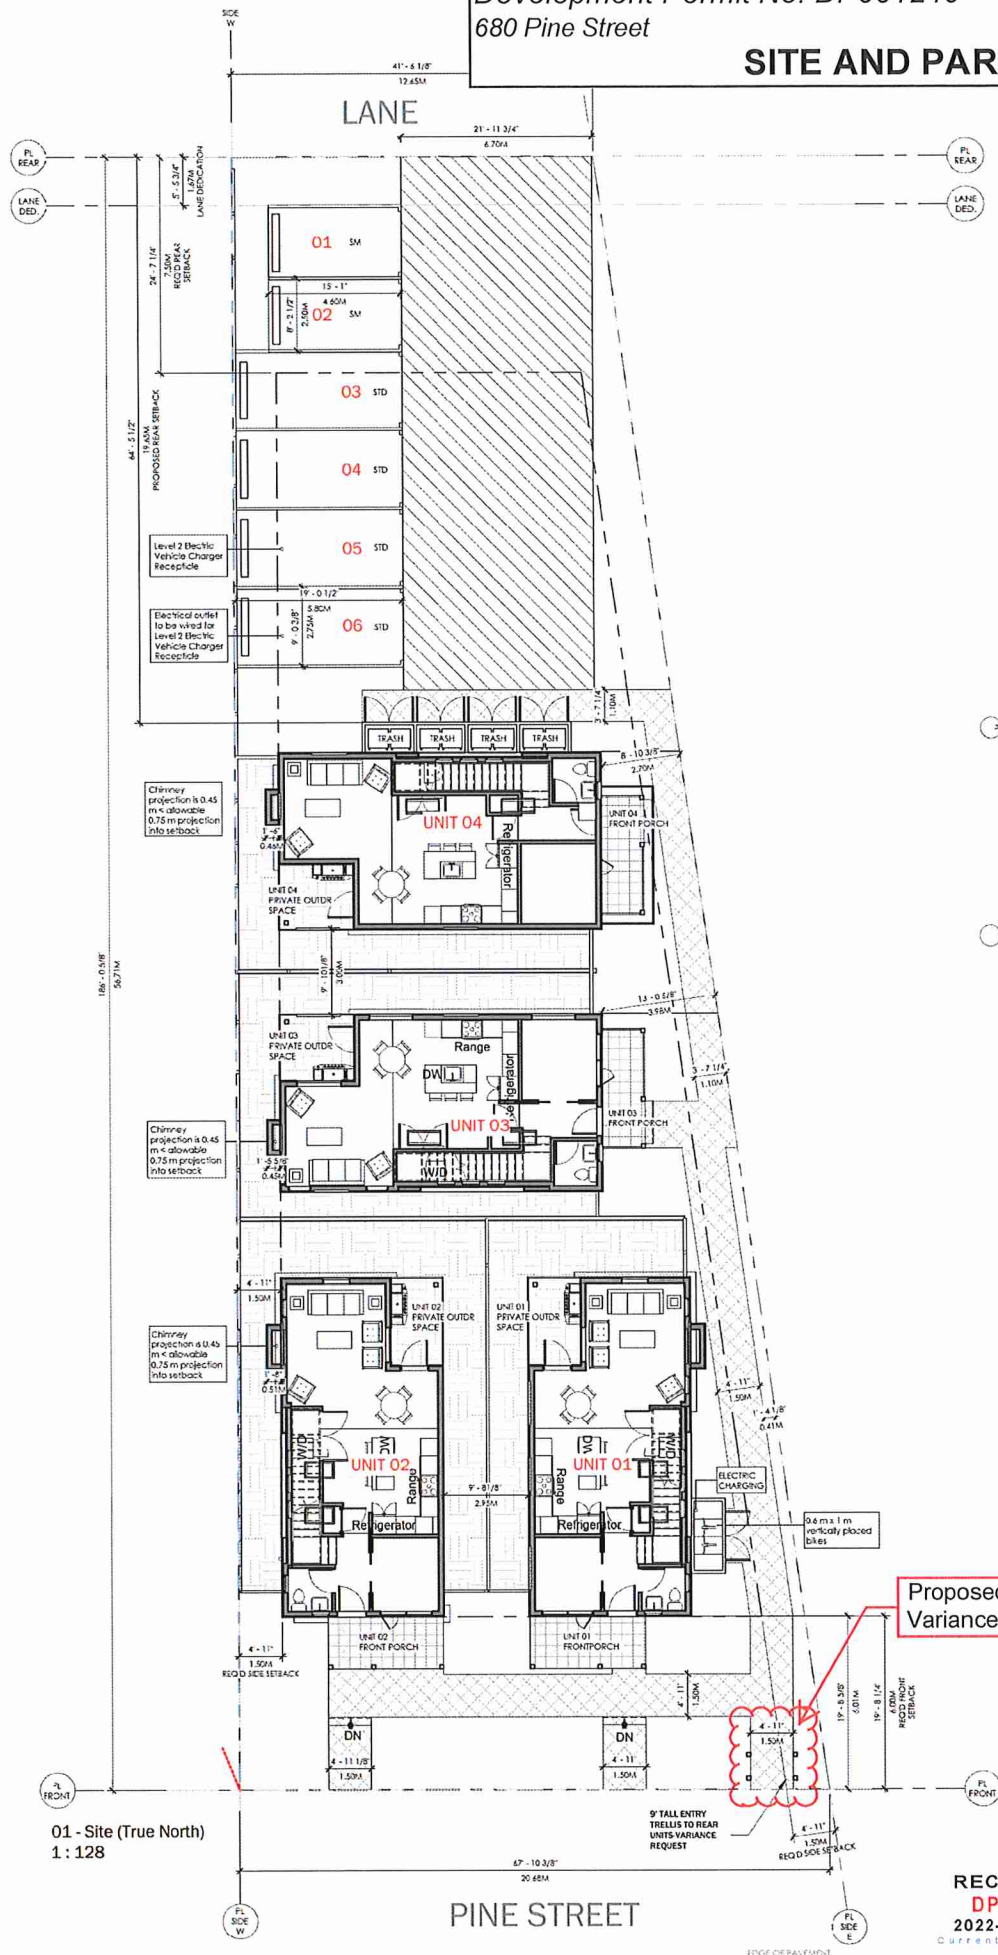

Proposed Fence Height  
Variance (2.75m Trellis)

RECEIVED

DP1240

2022-NOV-23  
Current Planning










THE DRAWINGS, DESIGN, SPECIFICATIONS, AND INFORMATION CONTAINED HEREIN ARE THE PROPERTY OF JOYCE REED THORP ARCHITECTURE. NO PART OF THIS DOCUMENT IS TO BE REPRODUCED, COPIED, OR TRANSMITTED IN ANY FORM OR BY ANY MEANS, ELECTRONIC OR MECHANICAL, INCLUDING PHOTOCOPYING, RECORDING, OR BY ANY INFORMATION STORAGE AND RETRIEVAL SYSTEM, WITHOUT THE WRITTEN PERMISSION OF JOYCE REED THORP ARCHITECTURE.

ARCH Stamp



**680 PINE STREET**  
 680 PINE STREET, NANNAMOO BC

CLIENT: Sun Port Homes Ltd.

| REV     | DATE    | REVISION            |
|---------|---------|---------------------|




WEST ELEVATION Scale 1/8" = 1'




REAR ELEVATION Scale 1/8" = 1'









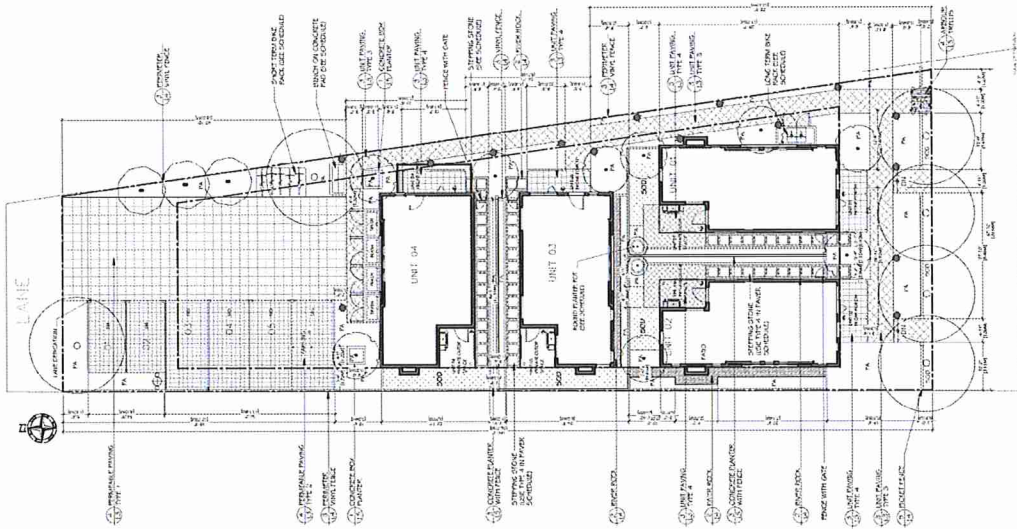

TREE PLAN

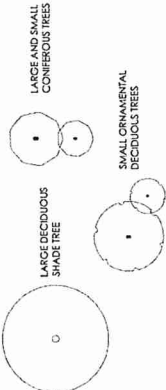

PAVER SCHEDULE

TYPE 1: AQUAPAVE STANDARD  
SIZE: 8 cm THICK  
COLOUR: SHADOW BLEND  
PATTERN: RUNNING BOND  
TYPE 2: AQUAPAVE STANDARD  
SIZE: 8 cm THICK  
COLOUR: CHARCOAL  
PATTERN: RUNNING BOND  
TYPE 3: CLASSIC STANDARD  
SIZE: STANDARD, 6 cm THICK  
COLOUR: HARVEST  
PATTERN: 90° HERRINGBONE  
TYPE 4: HYDRAPRESSED SLABS -  
NEW YORK STONE SERIES  
SIZE: 24" x 24"  
COLOUR: GRANITE  
PATTERN: JACK ON JACK BOND

TREE PLANTING REQUIREMENTS:

- ON-SITE TREES MUST MEET BC LANDSCAPE STANDARDS FOR TREE PLANTING AND REQUIRES A MINIMUM AVAILABLE SOIL VOLUME OF BOULEVARD TREES OF 8 M³ FOR SMALL CLASS TREES, 12 M³ FOR MEDIUM CLASS TREES AND 16 M³ FOR LARGE CLASS TREES. IF SUFFICIENT SOIL VOLUME CANNOT BE PROVIDED, SOIL CELLS UNDER THE ADJACENT HARDSCAPE IS THE PREFERRED METHOD OF PROVIDING SOIL VOLUME. SHOULD SOIL VOLUME BE ACHIEVED IN THE BOULEVARD PLANTING AREAS WITHOUT SOIL CELLS, ROOT BARRIER IS REQUIRED ALONG ALL HARD SCAPES ADJACENT TO THE TREE PLANTING LOCATIONS.

SHORT TERM BIKE RACK (x1)

MODEL: OLYMPIA BIKE RACK  
DESCRIPTION: 2 UNITS, HOLDS 4 BIKES, MOUNTED TO CONCRETE PAD  
COLOUR: POWDER COAT SILVER  
SUPPLIER: FORMS + SURFACES

ROUND PLANTER POIS:

MODEL NAME: WANNSEE  
MODEL #: 49230.39  
SIZE: 39" D, 34" H  
MATERIAL: FIBREGLOSS  
QUANTITY: 2  
COLOUR: MATTE CHAROAL  
SUPPLIER: GREENVILLE PLANTERS  
PHONE: 1-905-361-1358

BENCH

MODEL: SBCOR-72BW  
SIZE: 6' LENGTH  
SUPPLIER: FORMS + SURFACES

SOIL DEPTHS


- LAWN - 10" MIN. DEPTH  
- SHRUB BEDS - 18" MIN. DEPTH  
- TREES - 36" MIN. DEPTH  
- PLANTERS - 36" MIN. DEPTH

RECEIVED  
DP001240  
2022-DEC-19


|                                                                          |           |                                                 |                                |                           |                       |             |
|--------------------------------------------------------------------------|-----------|-------------------------------------------------|--------------------------------|---------------------------|-----------------------|-------------|
| 4★SITE<br>LANDSCAPE ARCHITECTURE<br>AND SITE PLANNING 5966 50th AVE S.E. | AND STAMP | 680 PINE STREET<br>680 PINE STREET, NANAIMO, BC | CLIENT<br>Sun Porch Homes Ltd. | DATE<br>DECEMBER 16, 2022 | SCALE<br>1/8" = 1'-0" | PROJECT     |
|                                                                          |           |                                                 |                                |                           |                       | LAYOUT PLAN |

L100




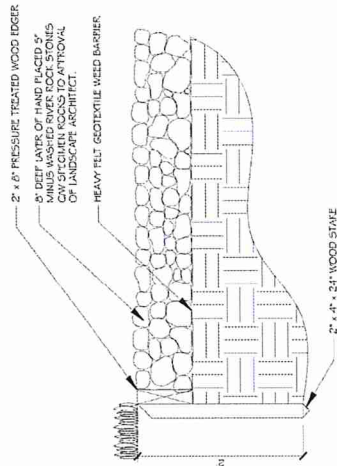

2 RIVER ROCK BORDER

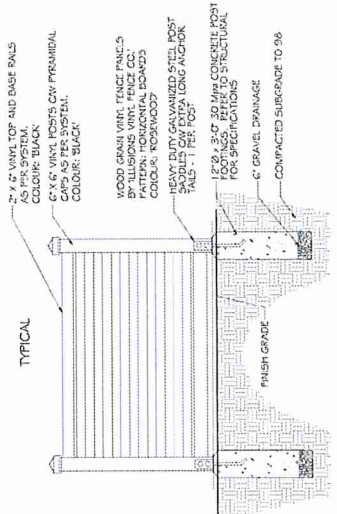


### 3 SPECIALTY VINYL FENCE

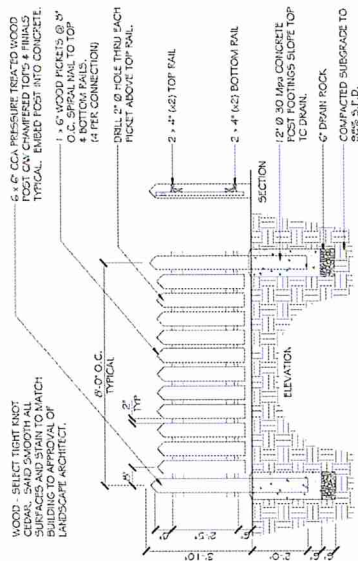


|    |              |
|----|--------------|
| 5  | PICKET FENCE |
| L4 | SCALE        |



[illegible]

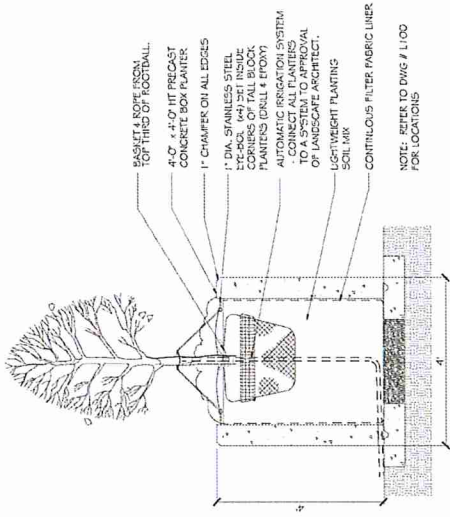


1 4' x 4' CONCRETE PLANTER BOX  
SCALE 3/8\"/>

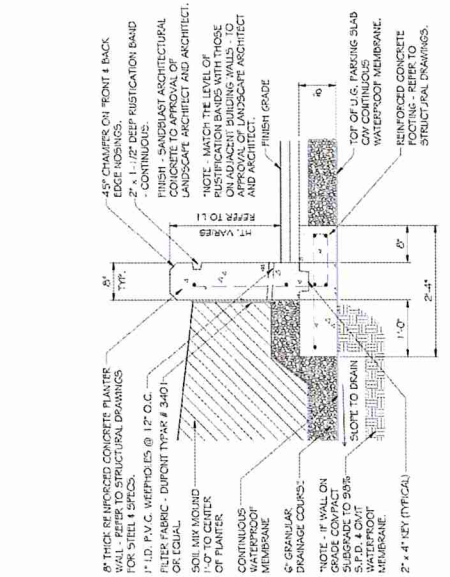


2 CONCRETE PLANTER WALL  
SCALE 1\"/>

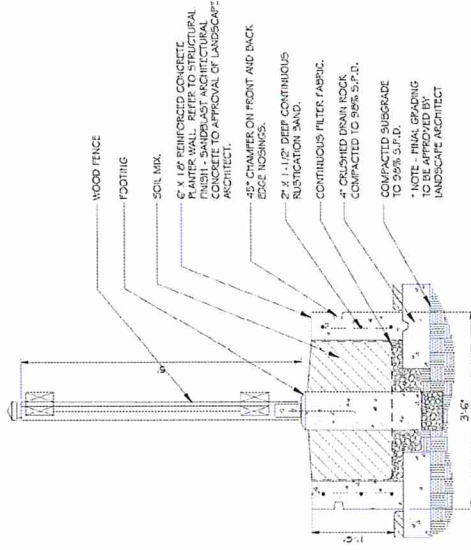

3 CONCRETE PLANTER WITH FENCE  
SCALE 1\"/>

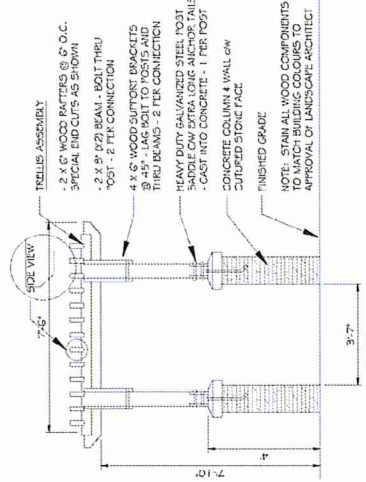

4 WOOD ARBOUR  
SCALE 1/2\"/>

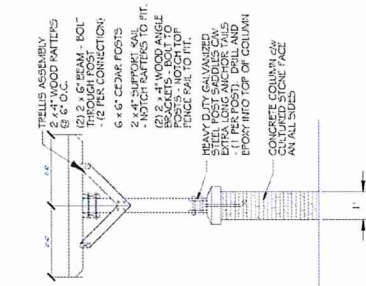

