




1 Building 3 Street Elevation  
 A311 Scale: 1/8" = 1'-0"



2 Building 4 Street Elevation  
 A311 Scale: 1/8" = 1'-0"

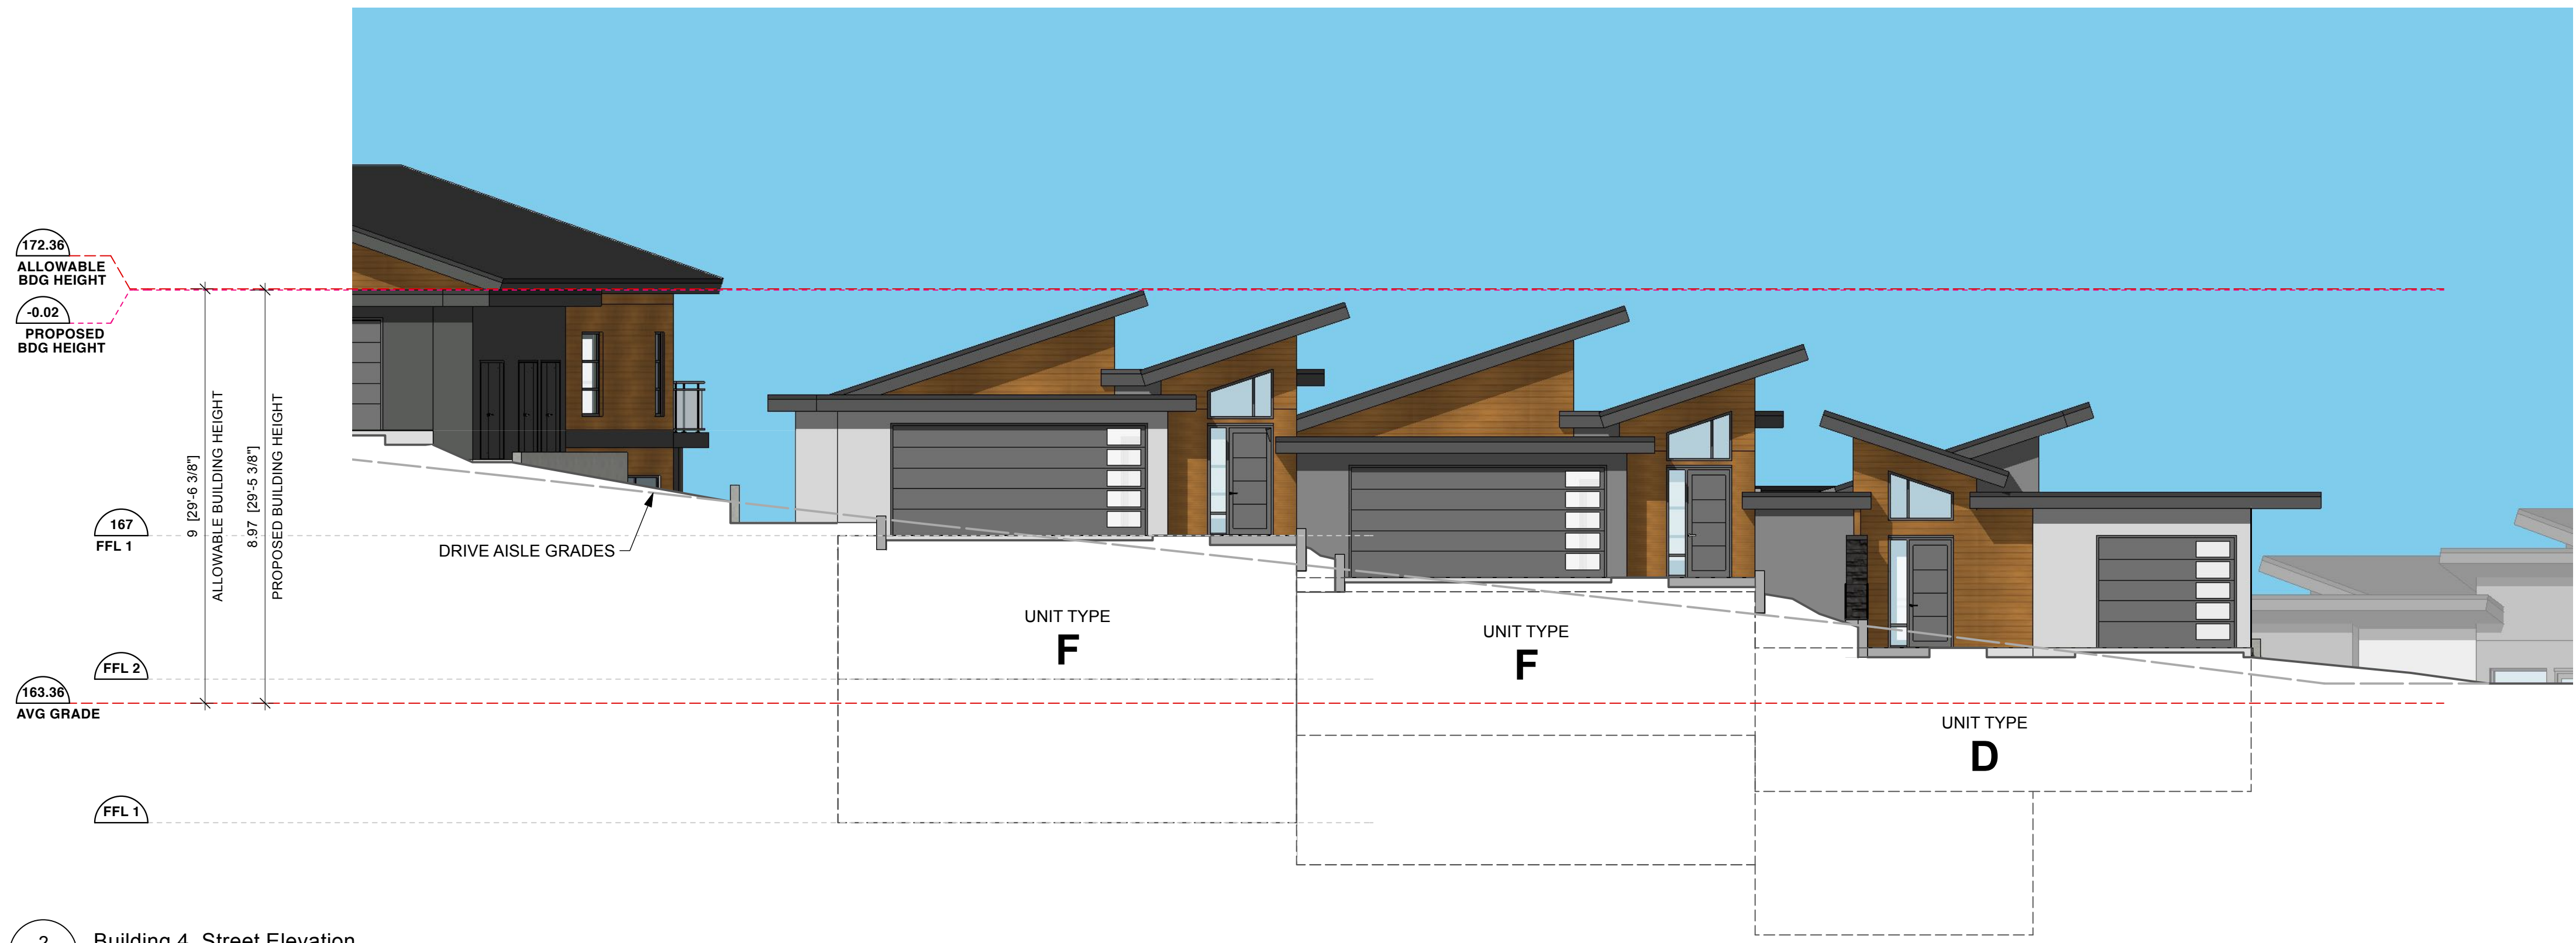


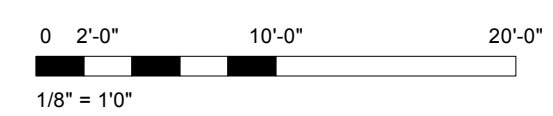

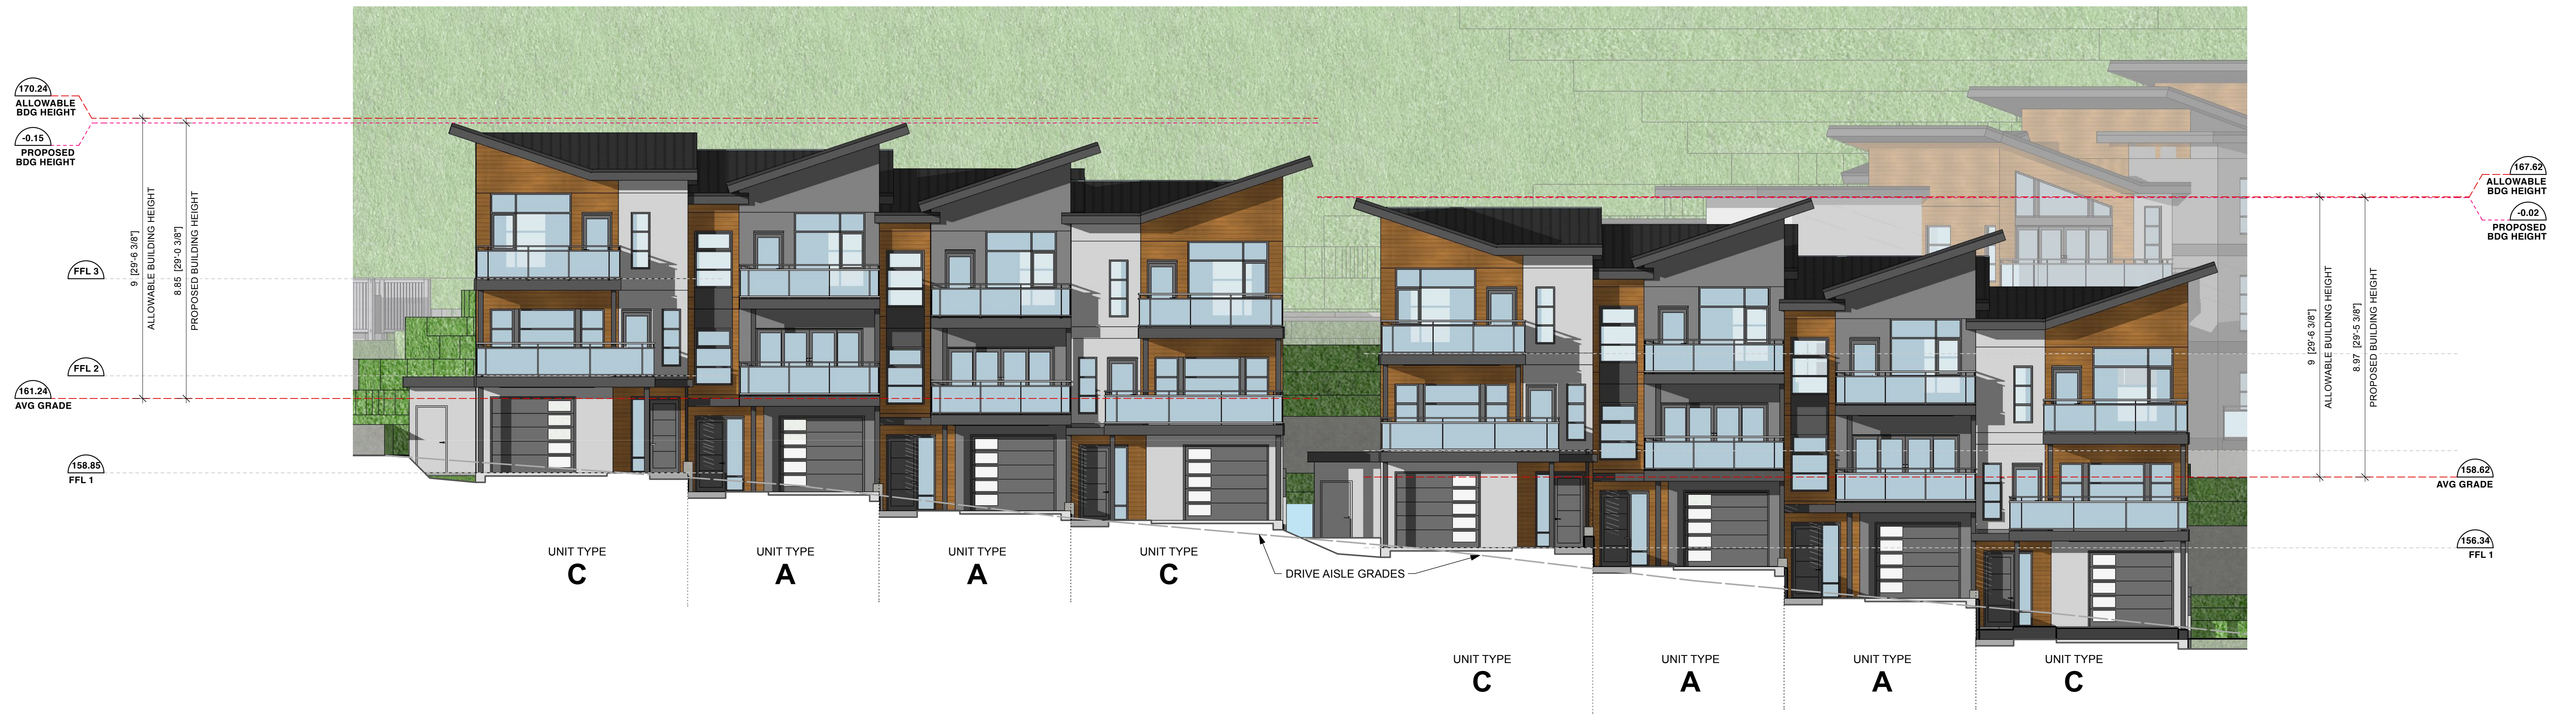


1 Building 5 Street Elevation  
A312 Scale: 1/8" = 1'-0"

2 Building 6 Street Elevation  
A312 Scale: 1/8" = 1'-0"


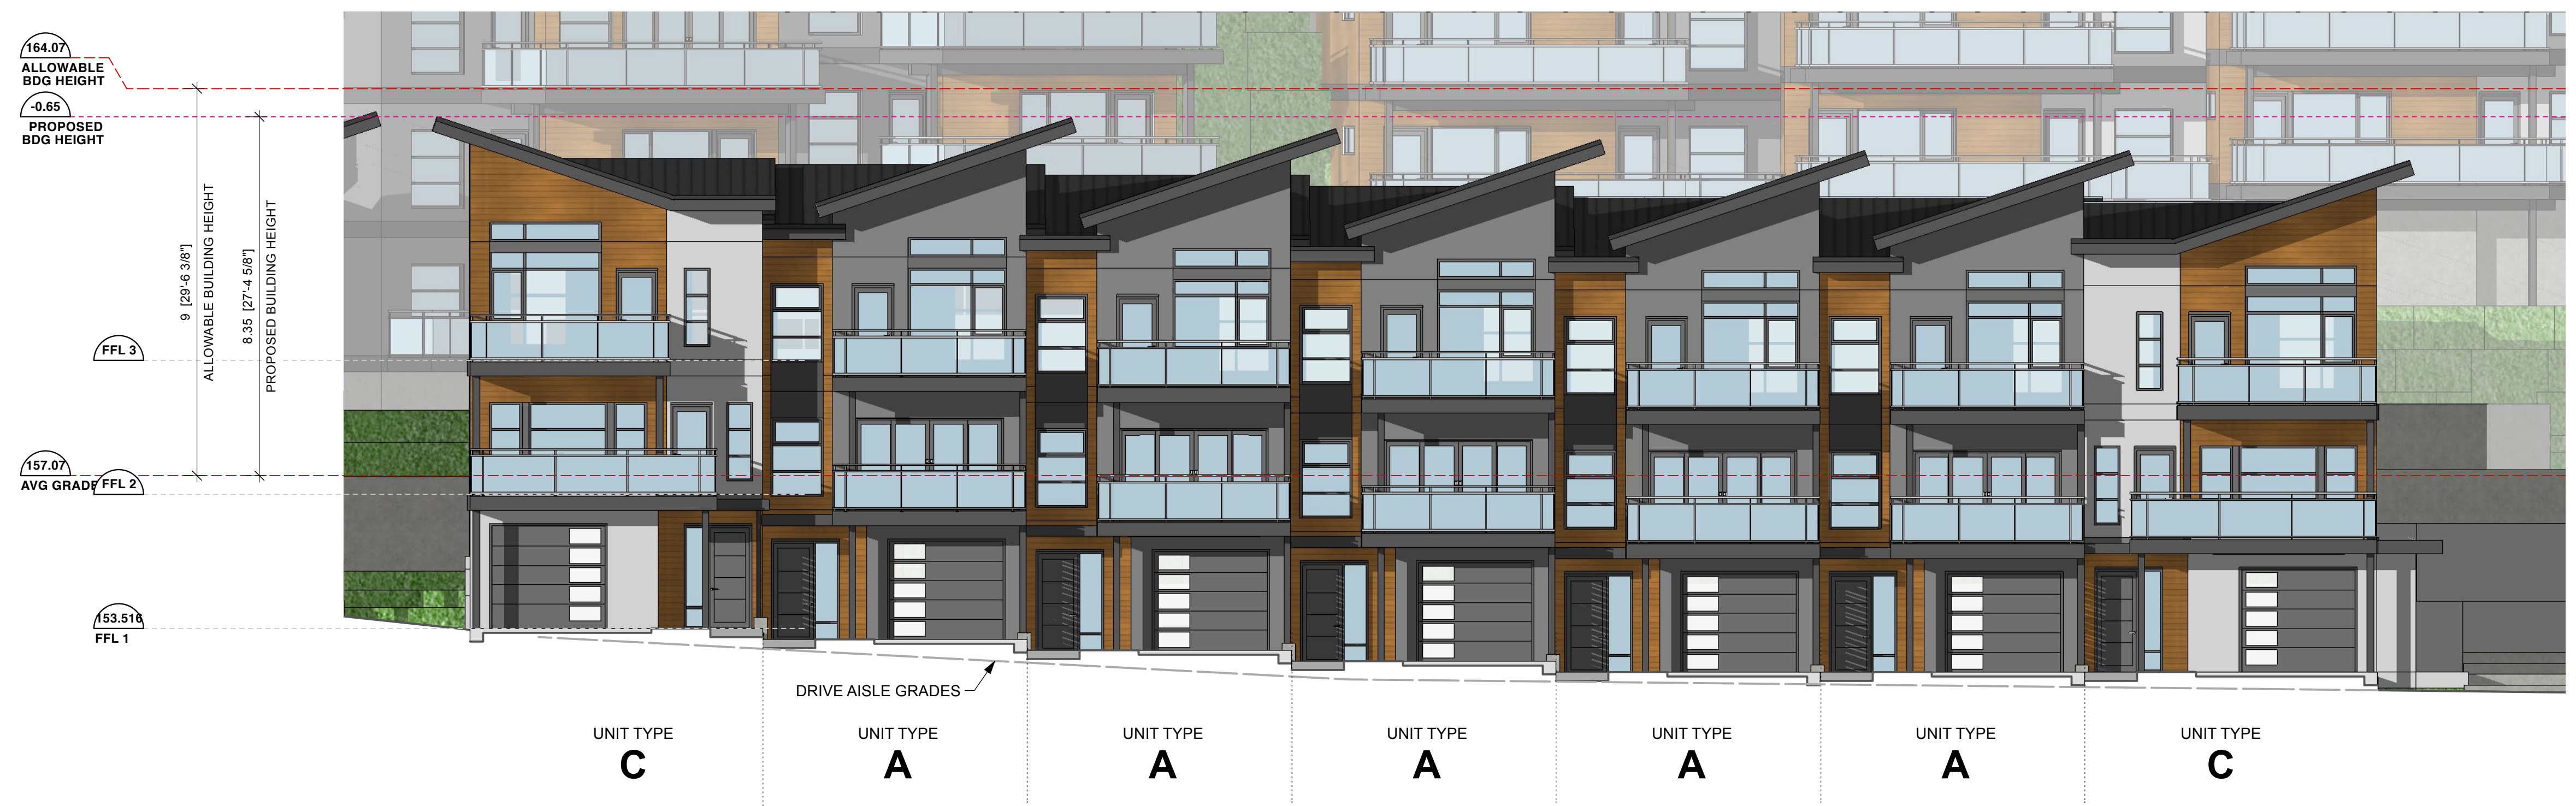


3 Building 7 Street Elevation  
A312 Scale: 1/8" = 1'-0"


FOR MATERIAL PALETTE TAGS, REFER TO SHEET A300.

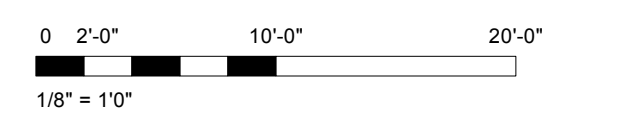



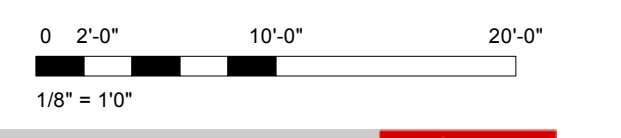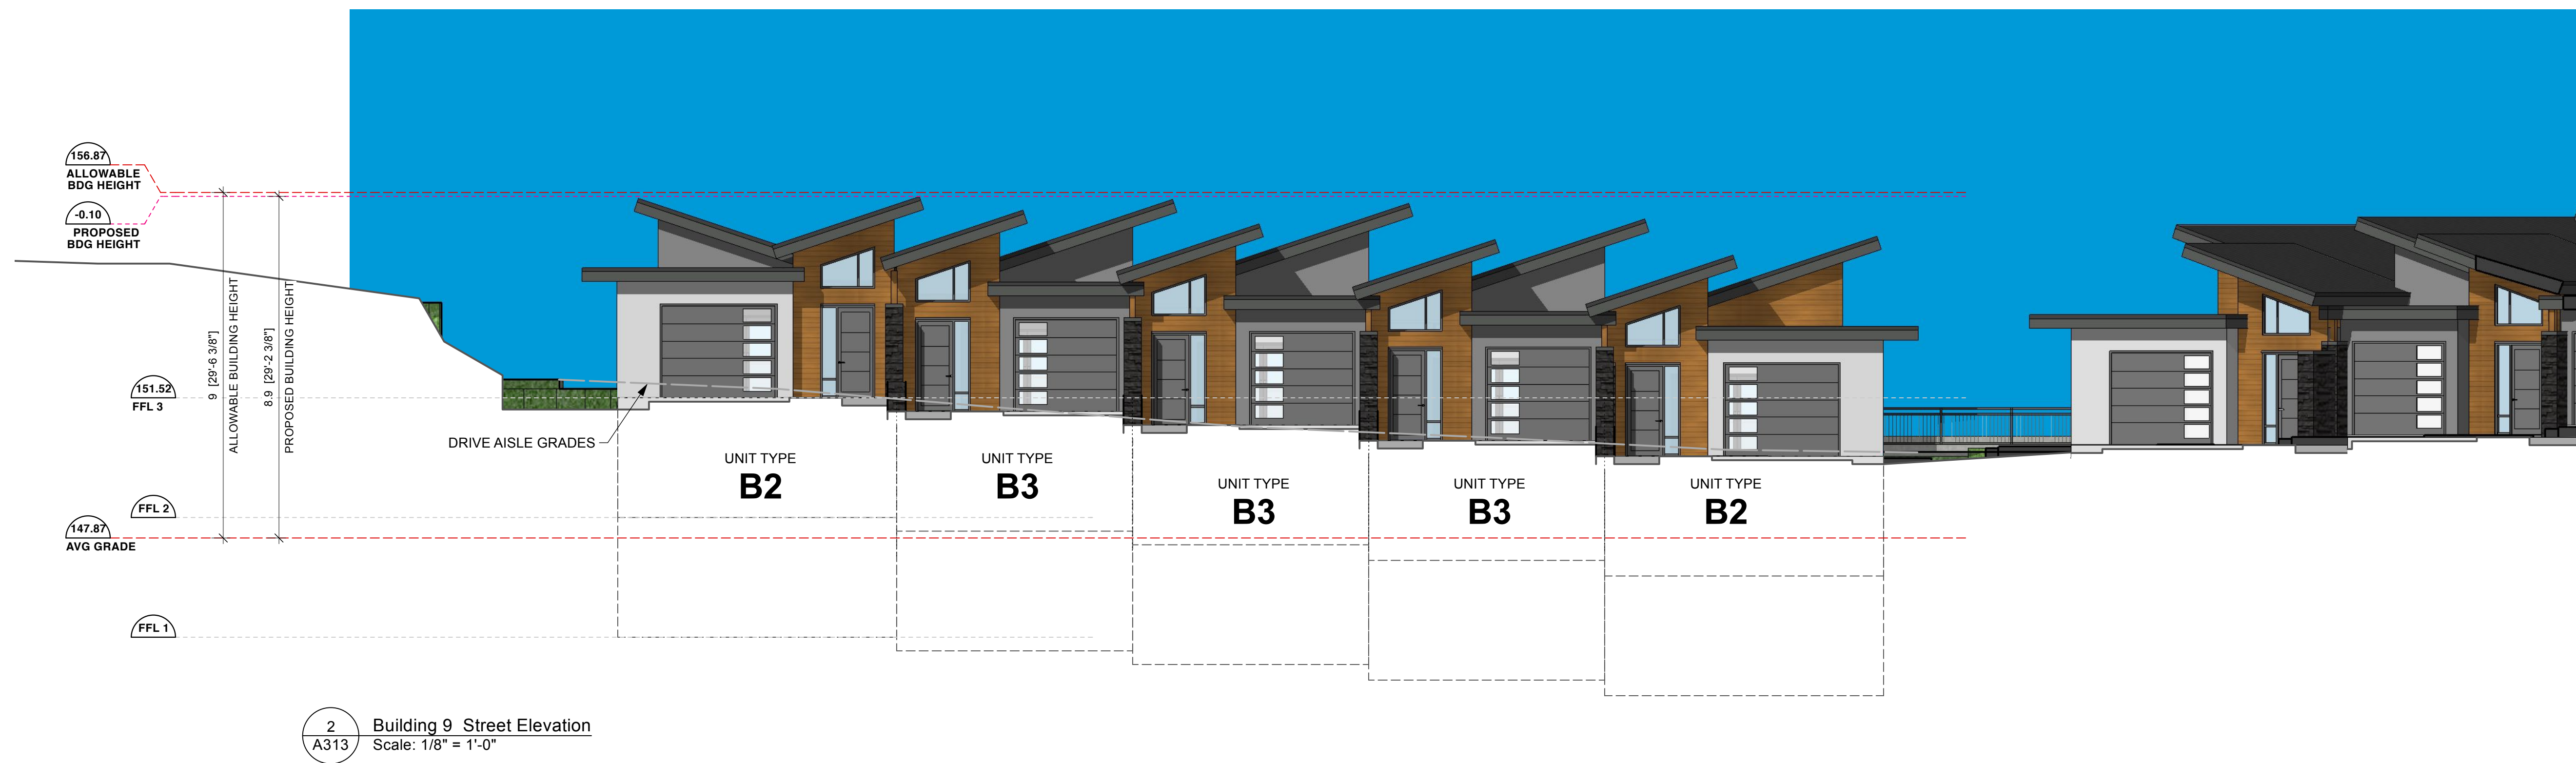



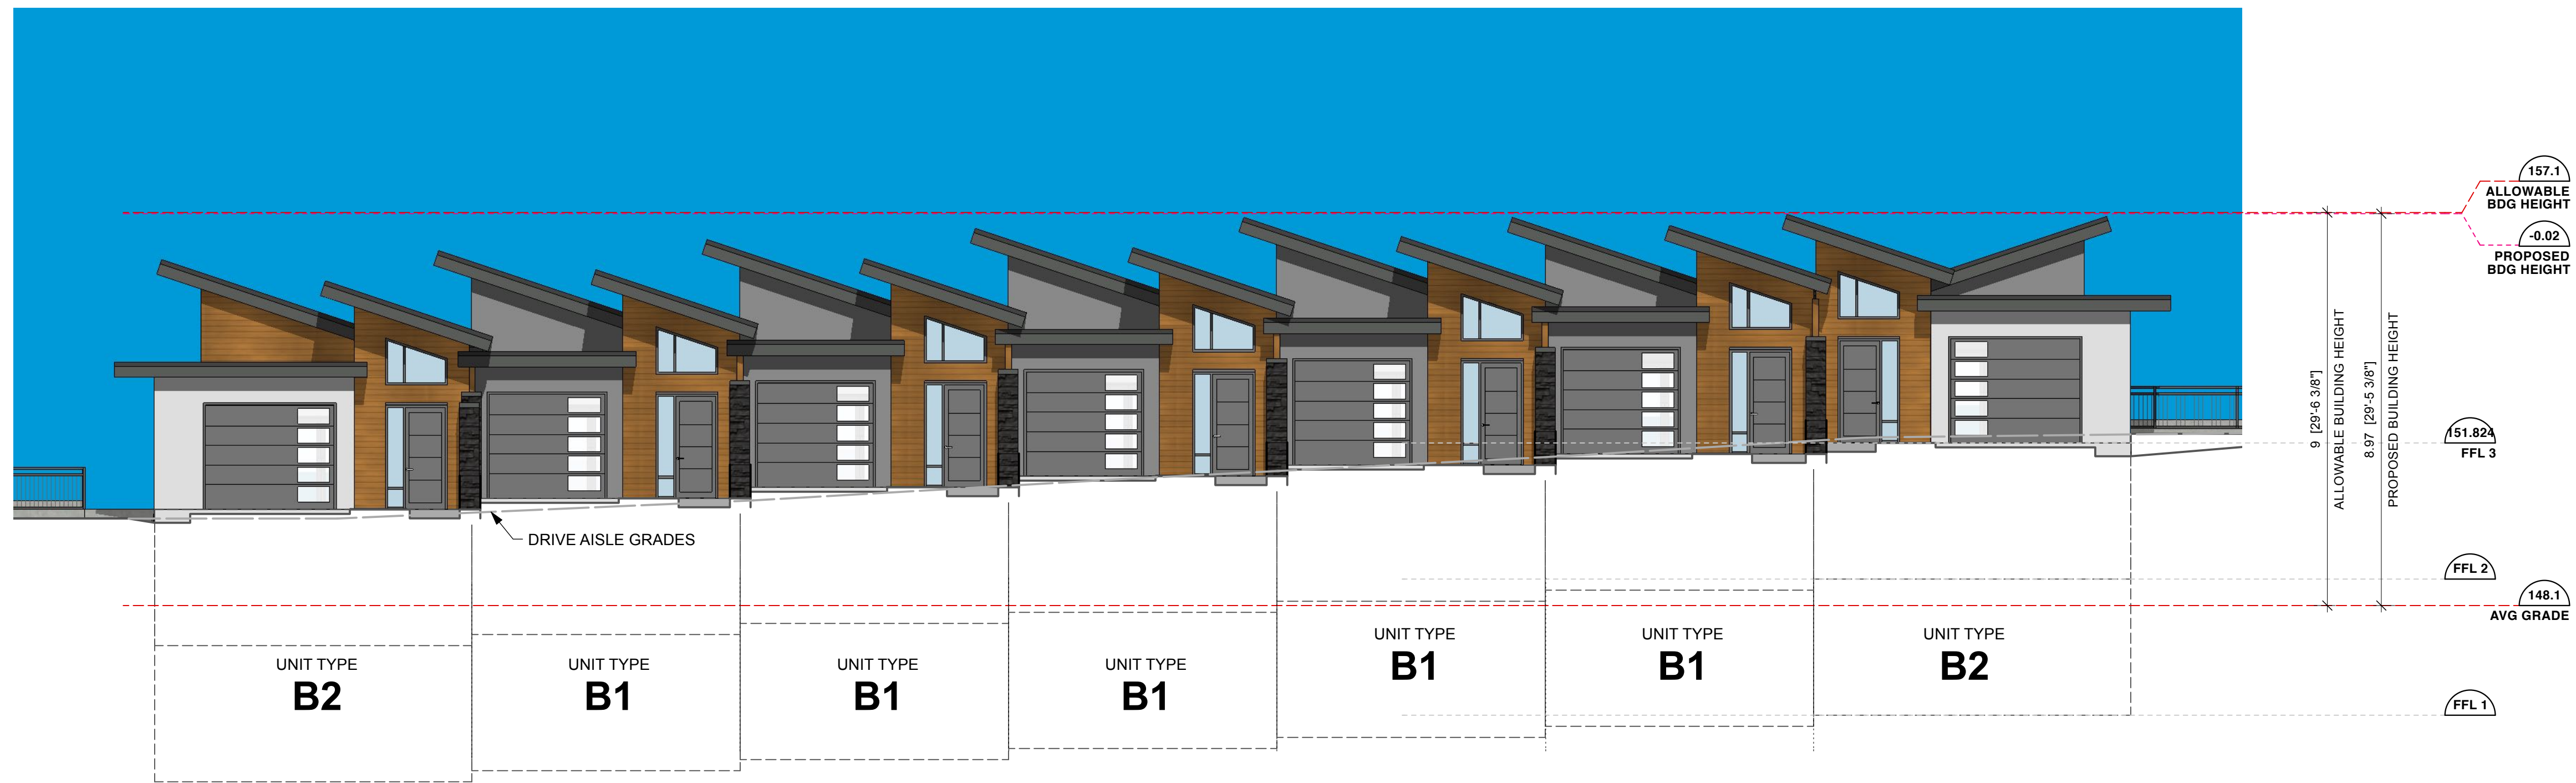


1 Building 10 Street Elevation  
A314 Scale: 1/8" = 1'-0"




2 Building 11 Street Elevation  
A314 Scale: 1/8" = 1'-0"


FOR MATERIAL PALETTE TAGS, REFER TO SHEET A301.

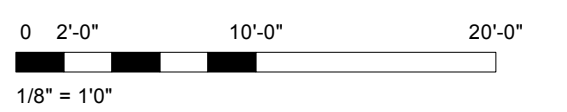



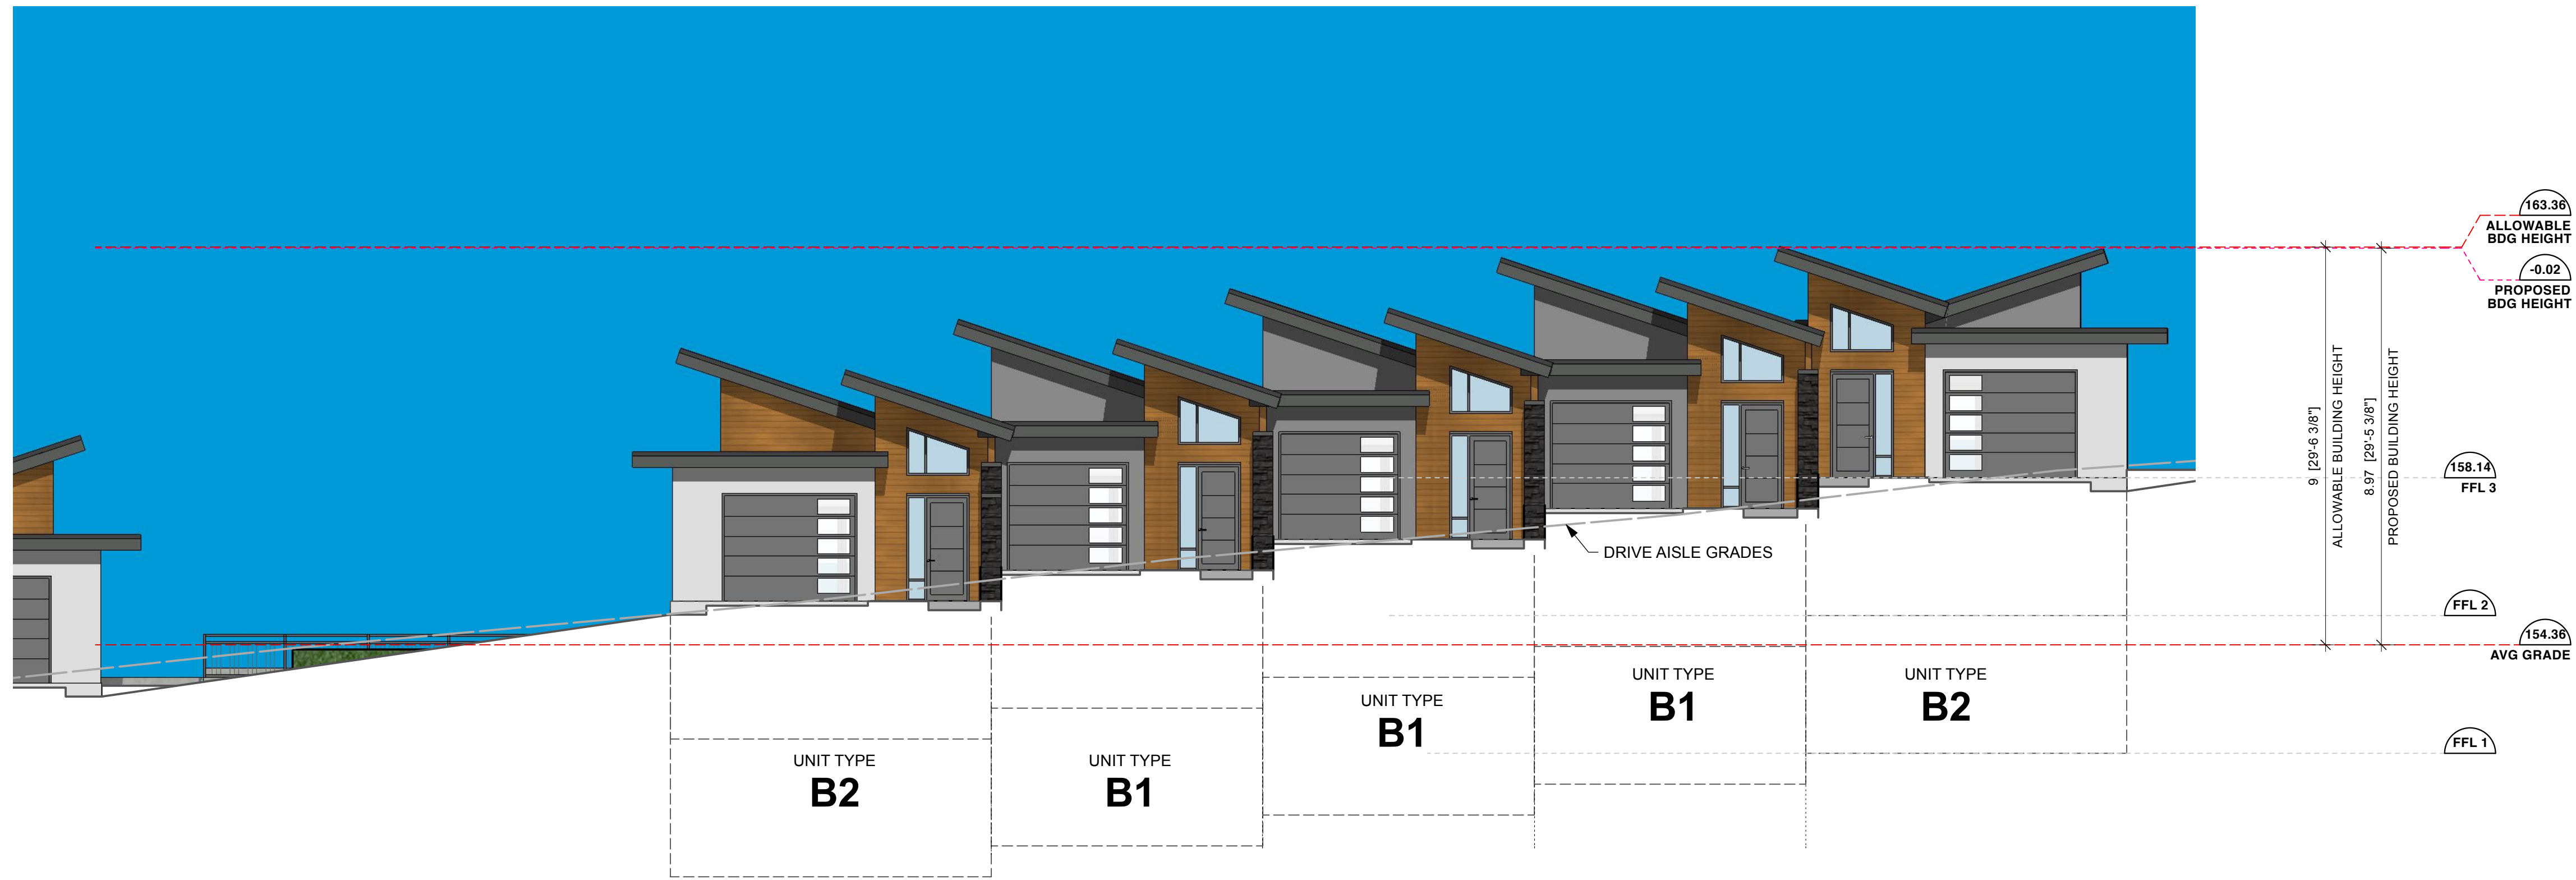

1 Building 12 Street Elevation  
 A315 Scale: 1/8" = 1'-0"

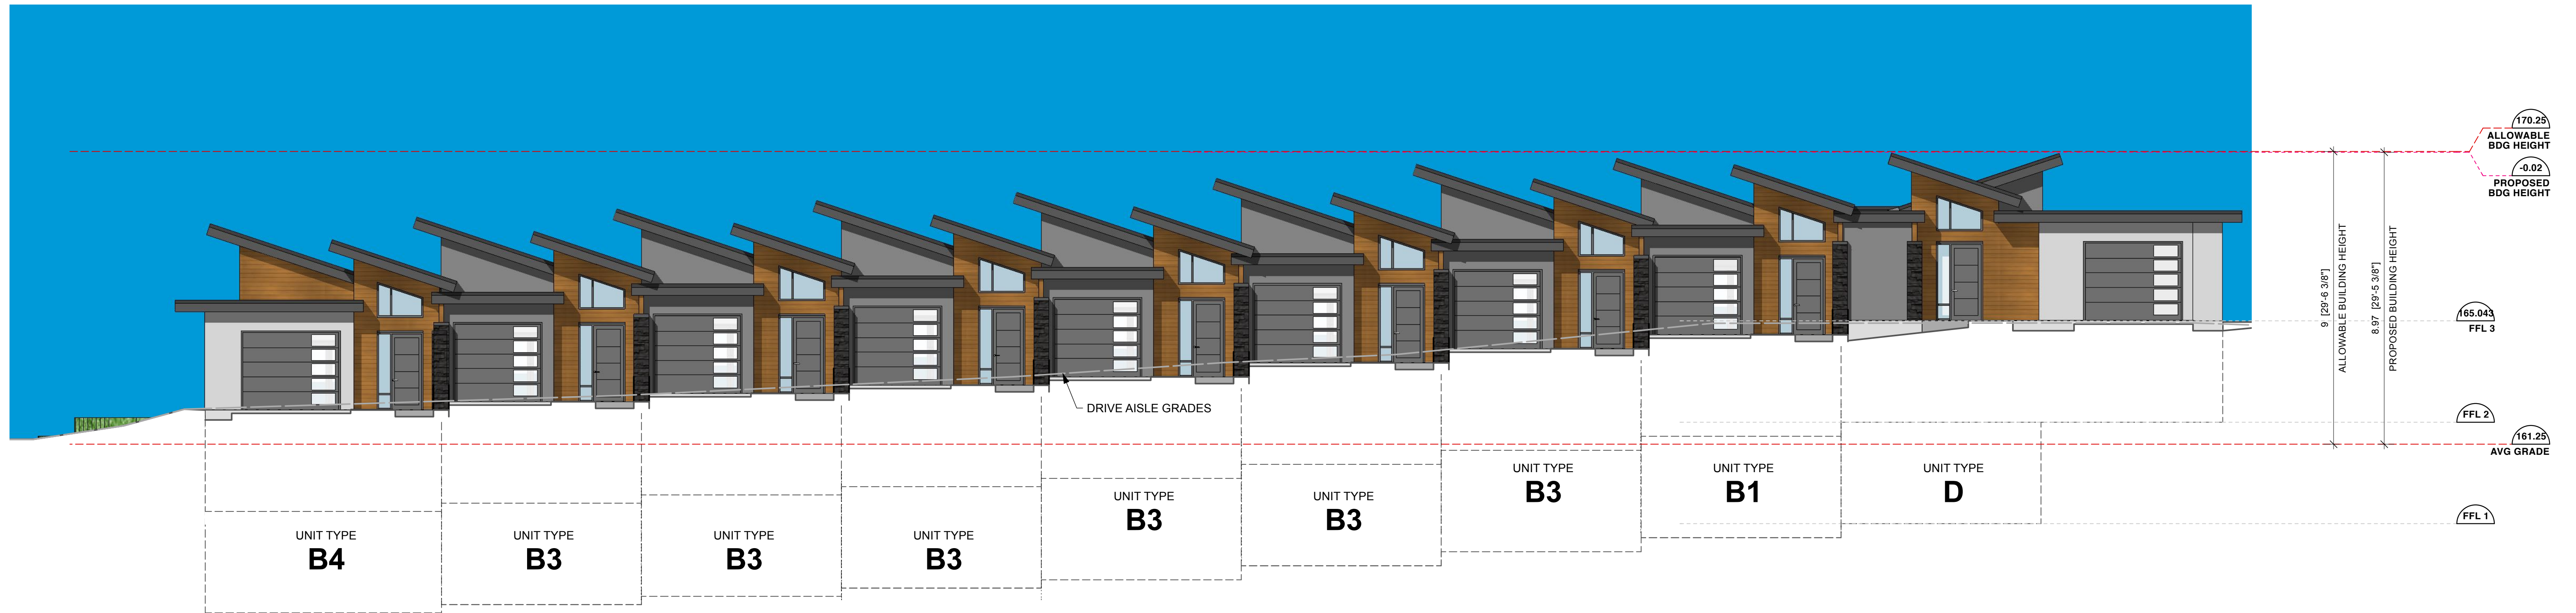

2 Building 13 Street Elevation  
 A315 Scale: 1/8" = 1'-0"

FOR MATERIAL PALETTE TAGS, REFER TO SHEET A302.

