



RECEIVED
 DP1270
 2023-SEP-19
 Current Planning

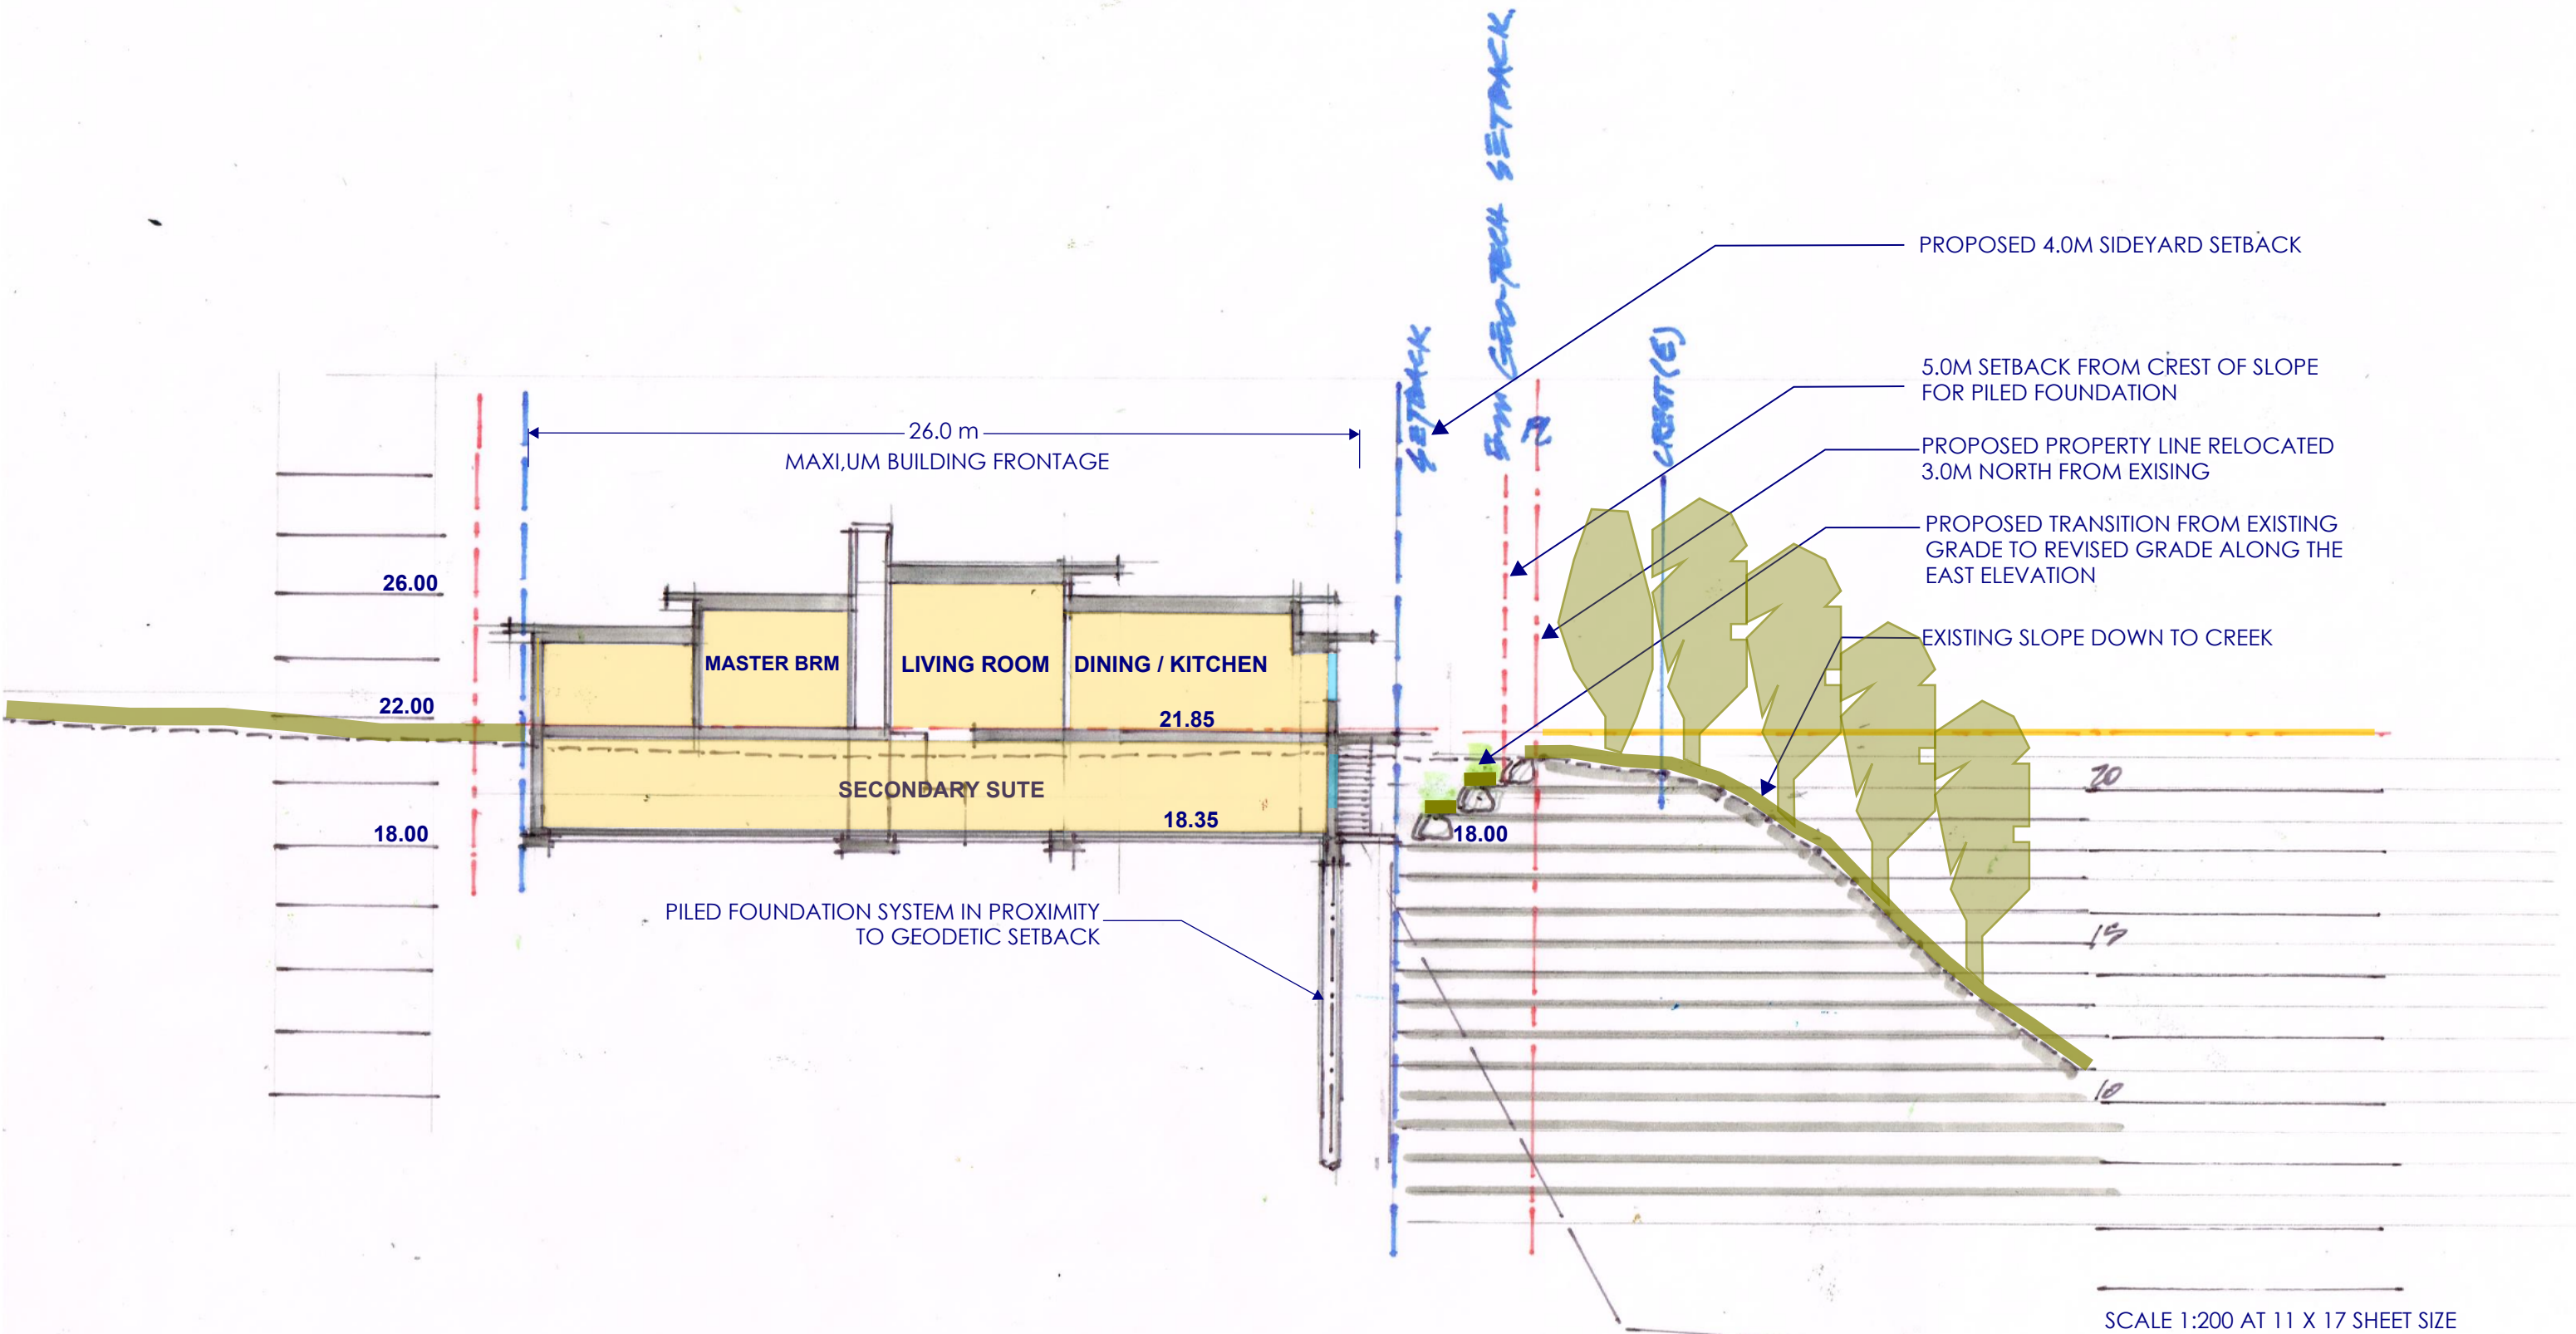

NOTE:
CROSS SECTION SLOPE PROFILES AND RECOMMENDED GEOTECHNICAL
CONSTRUCTION SETBACKS DERIVED FROM TETRA TECH PHASE 1
GEOTECHNICAL EXPLORATION DATED NOVEMBER 25, 2019

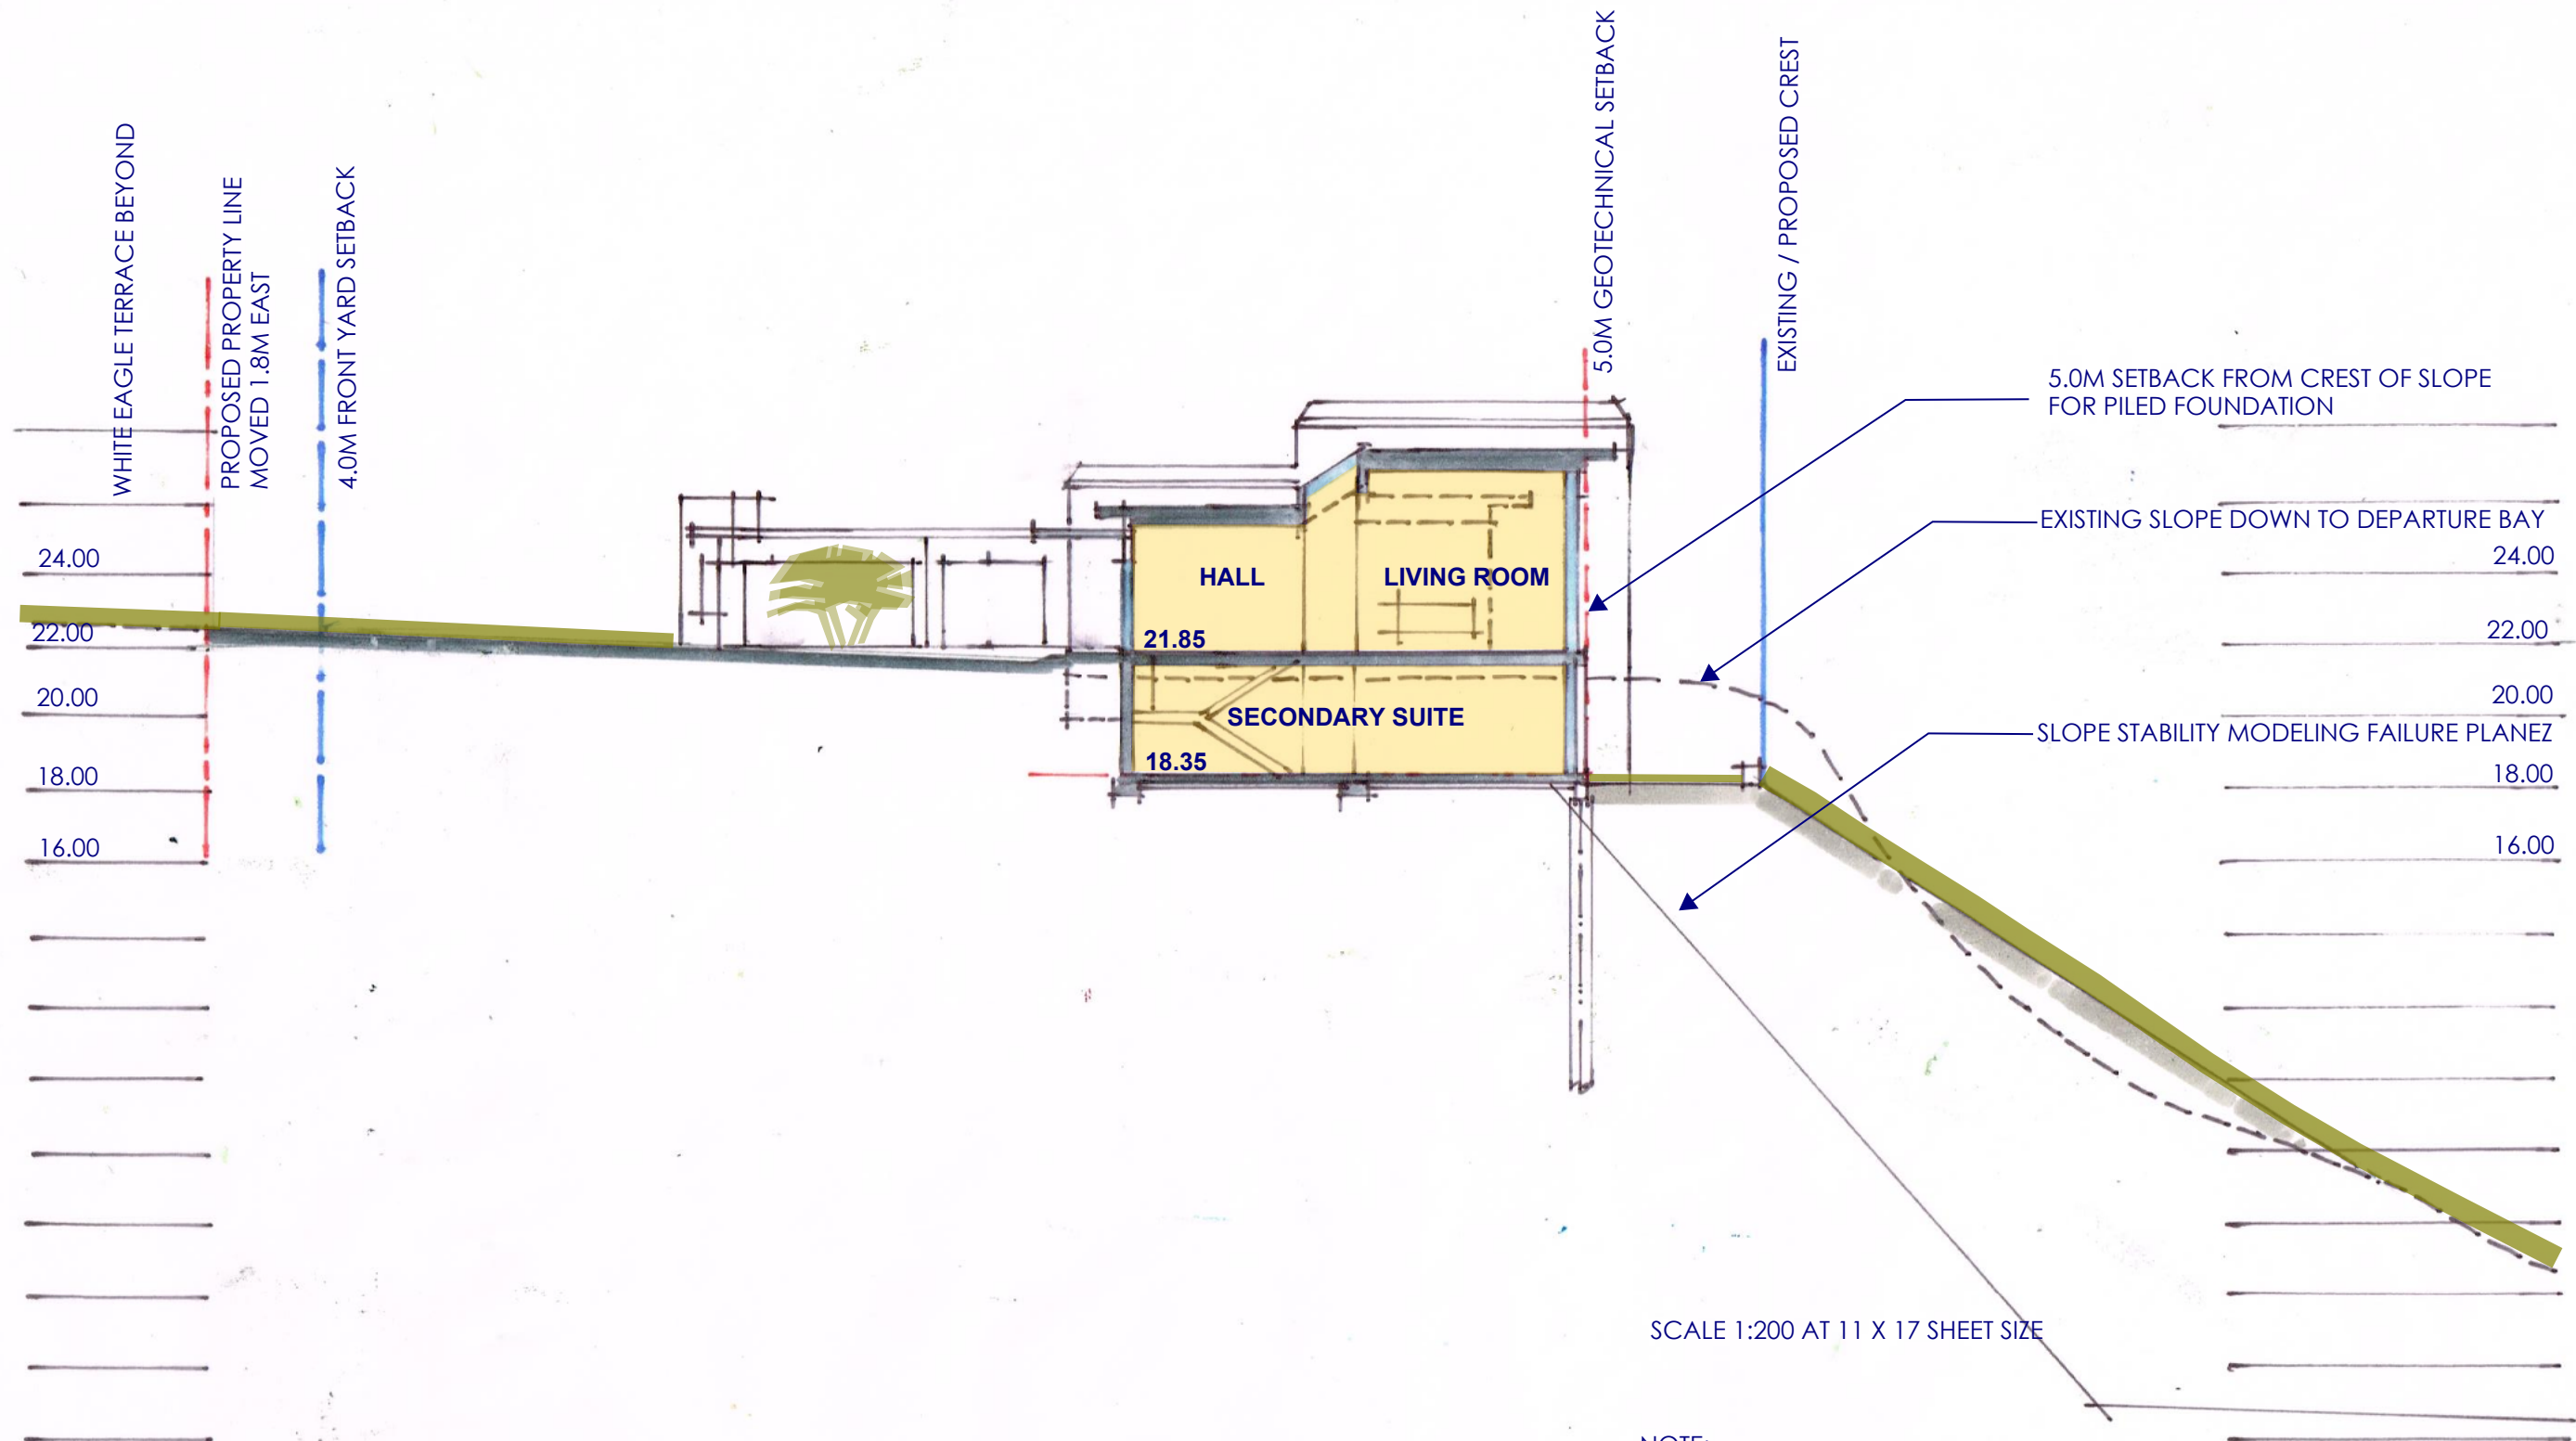

NOTE:
 CROSS SECTION SLOPE PROFILES AND RECOMMENDED GEOTECHNICAL
 CONSTRUCTION SETBACKS DERIVED FROM TETRA TECH PHASE GEOTECHNICAL
 EXPLORATION DATED NOVEMBER 25, 2019