



SOFTSCAPE LEGEND

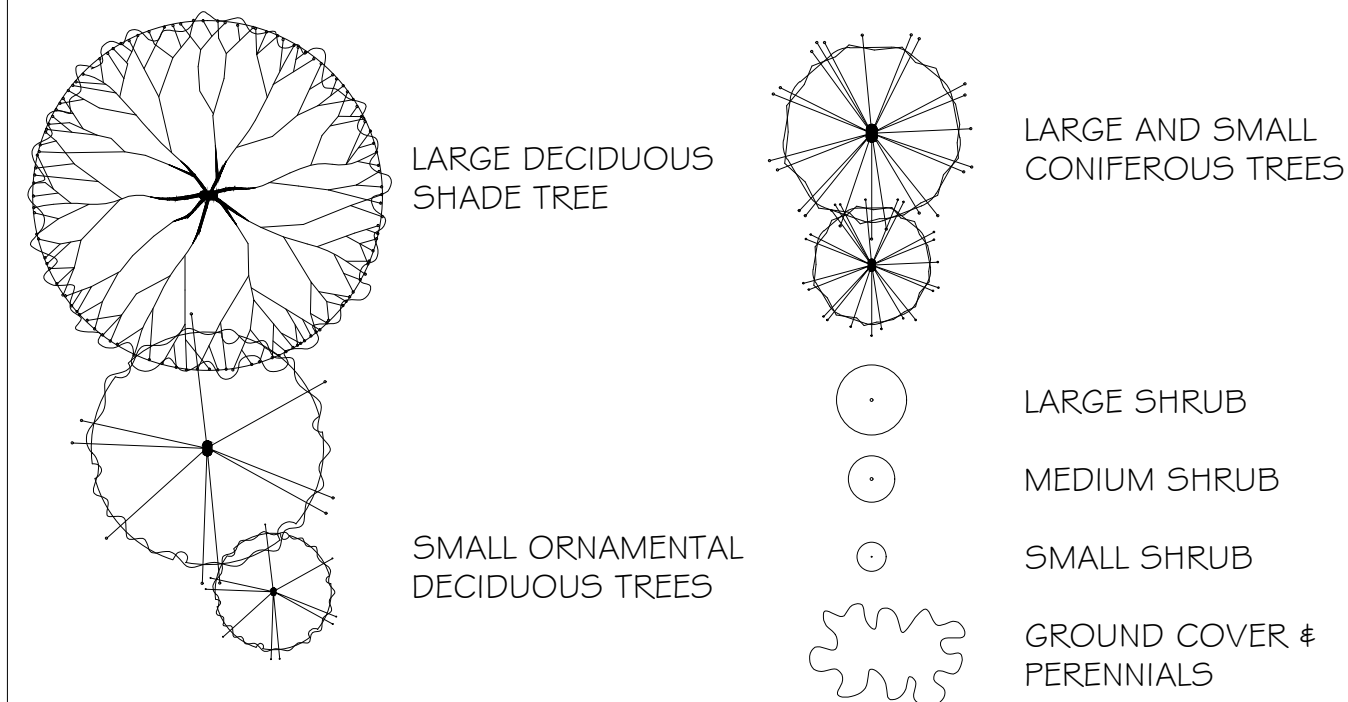


LIGHTING LEGEND

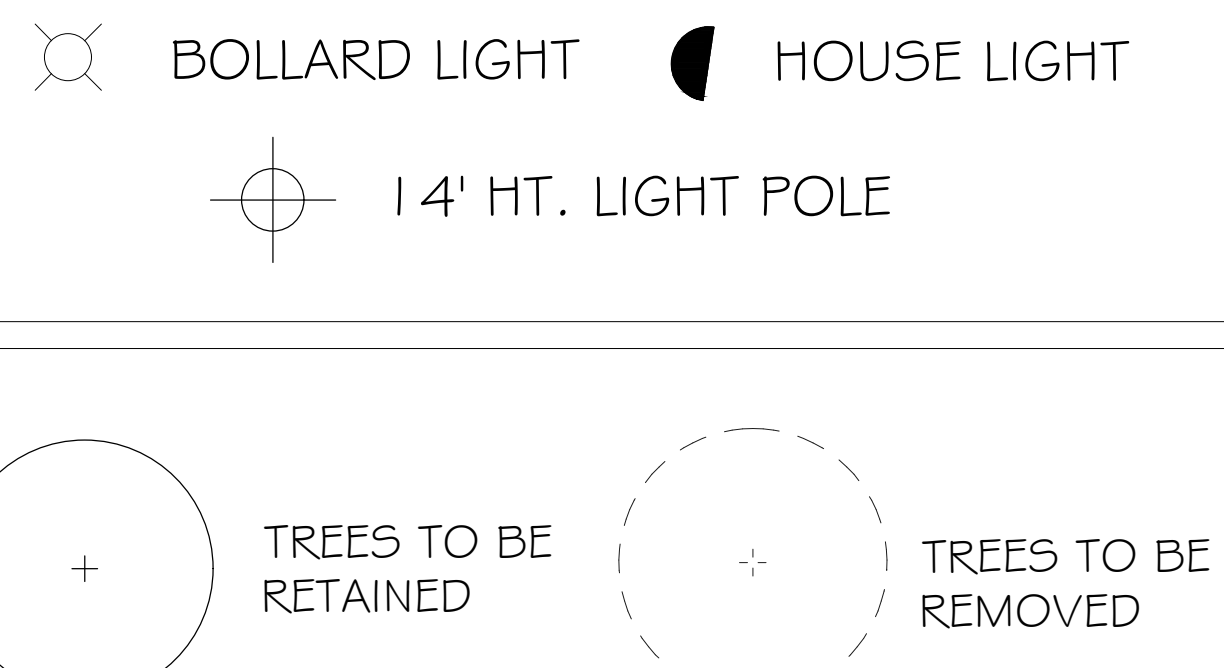

SUGGESTED PLANT LIST

Common Name	Latin Name	Size
Trees		

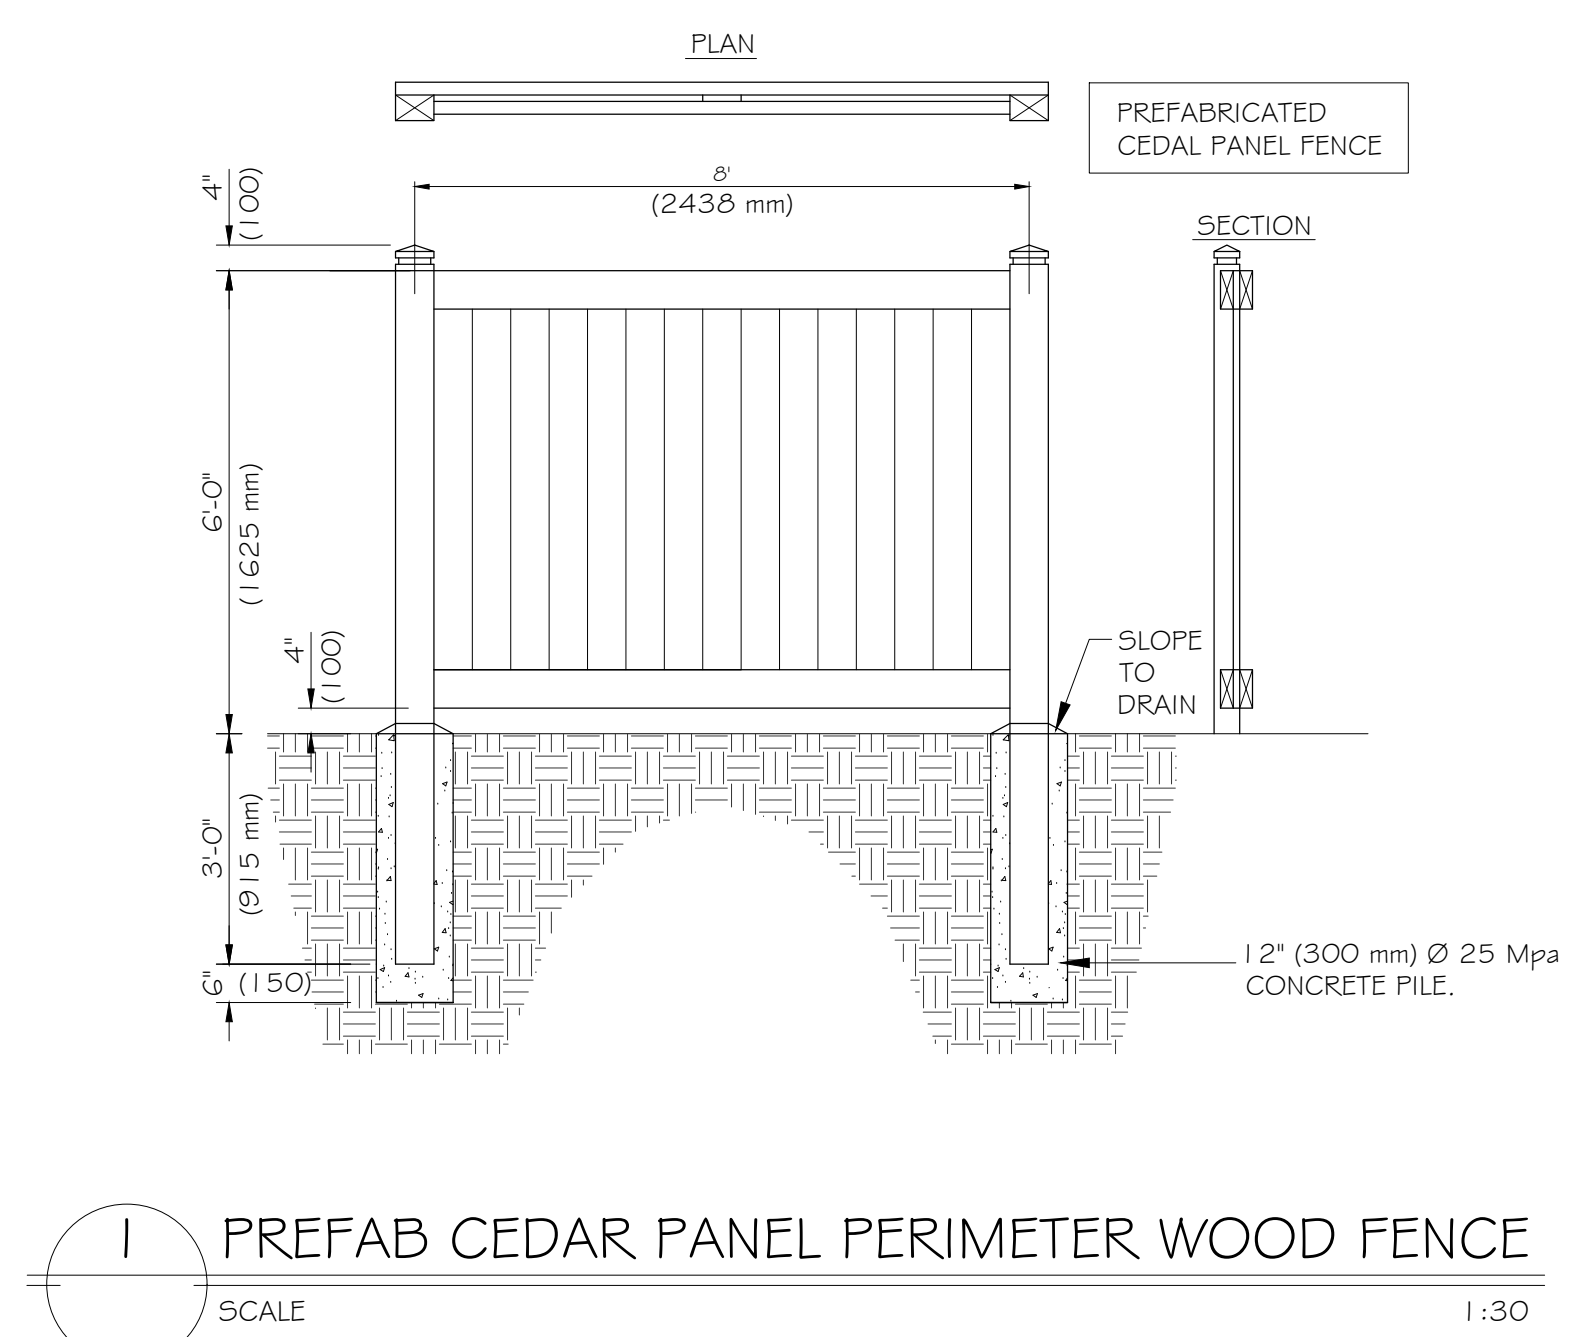

1 PREFAB CEDAR PANEL PERIMETER WOOD FENCE SCALE 1:30

RECEIVED
DP1283
2022-AUG-19
Current Planning